


SUBDIVISION BENCH MARKS				
NO.	STREET AND STATION	FROM CL	DESCRIPTION	ELEVATIONS
1	SHADE CT STA. 15+06.71	33.9' LT.	TOP OF CURB	

NOTE: CONTRACTOR SHALL INSTALL SUBDIVISION BENCH MARKS ("FLAT SURVEY MARKERS NO. 8134-08 3" TOP DIAMETER" PROVIDED BY KANSAS BLUE PRINT CO., INC.) COSTS TO BE CONSIDERED SUBSIDIARY TO CONSTRUCTION OF COMBINED CURB AND GUTTER.

PAVING & INCIDENTAL DRAINAGE
SHADY RIDGE ADDITION
PHASE 2

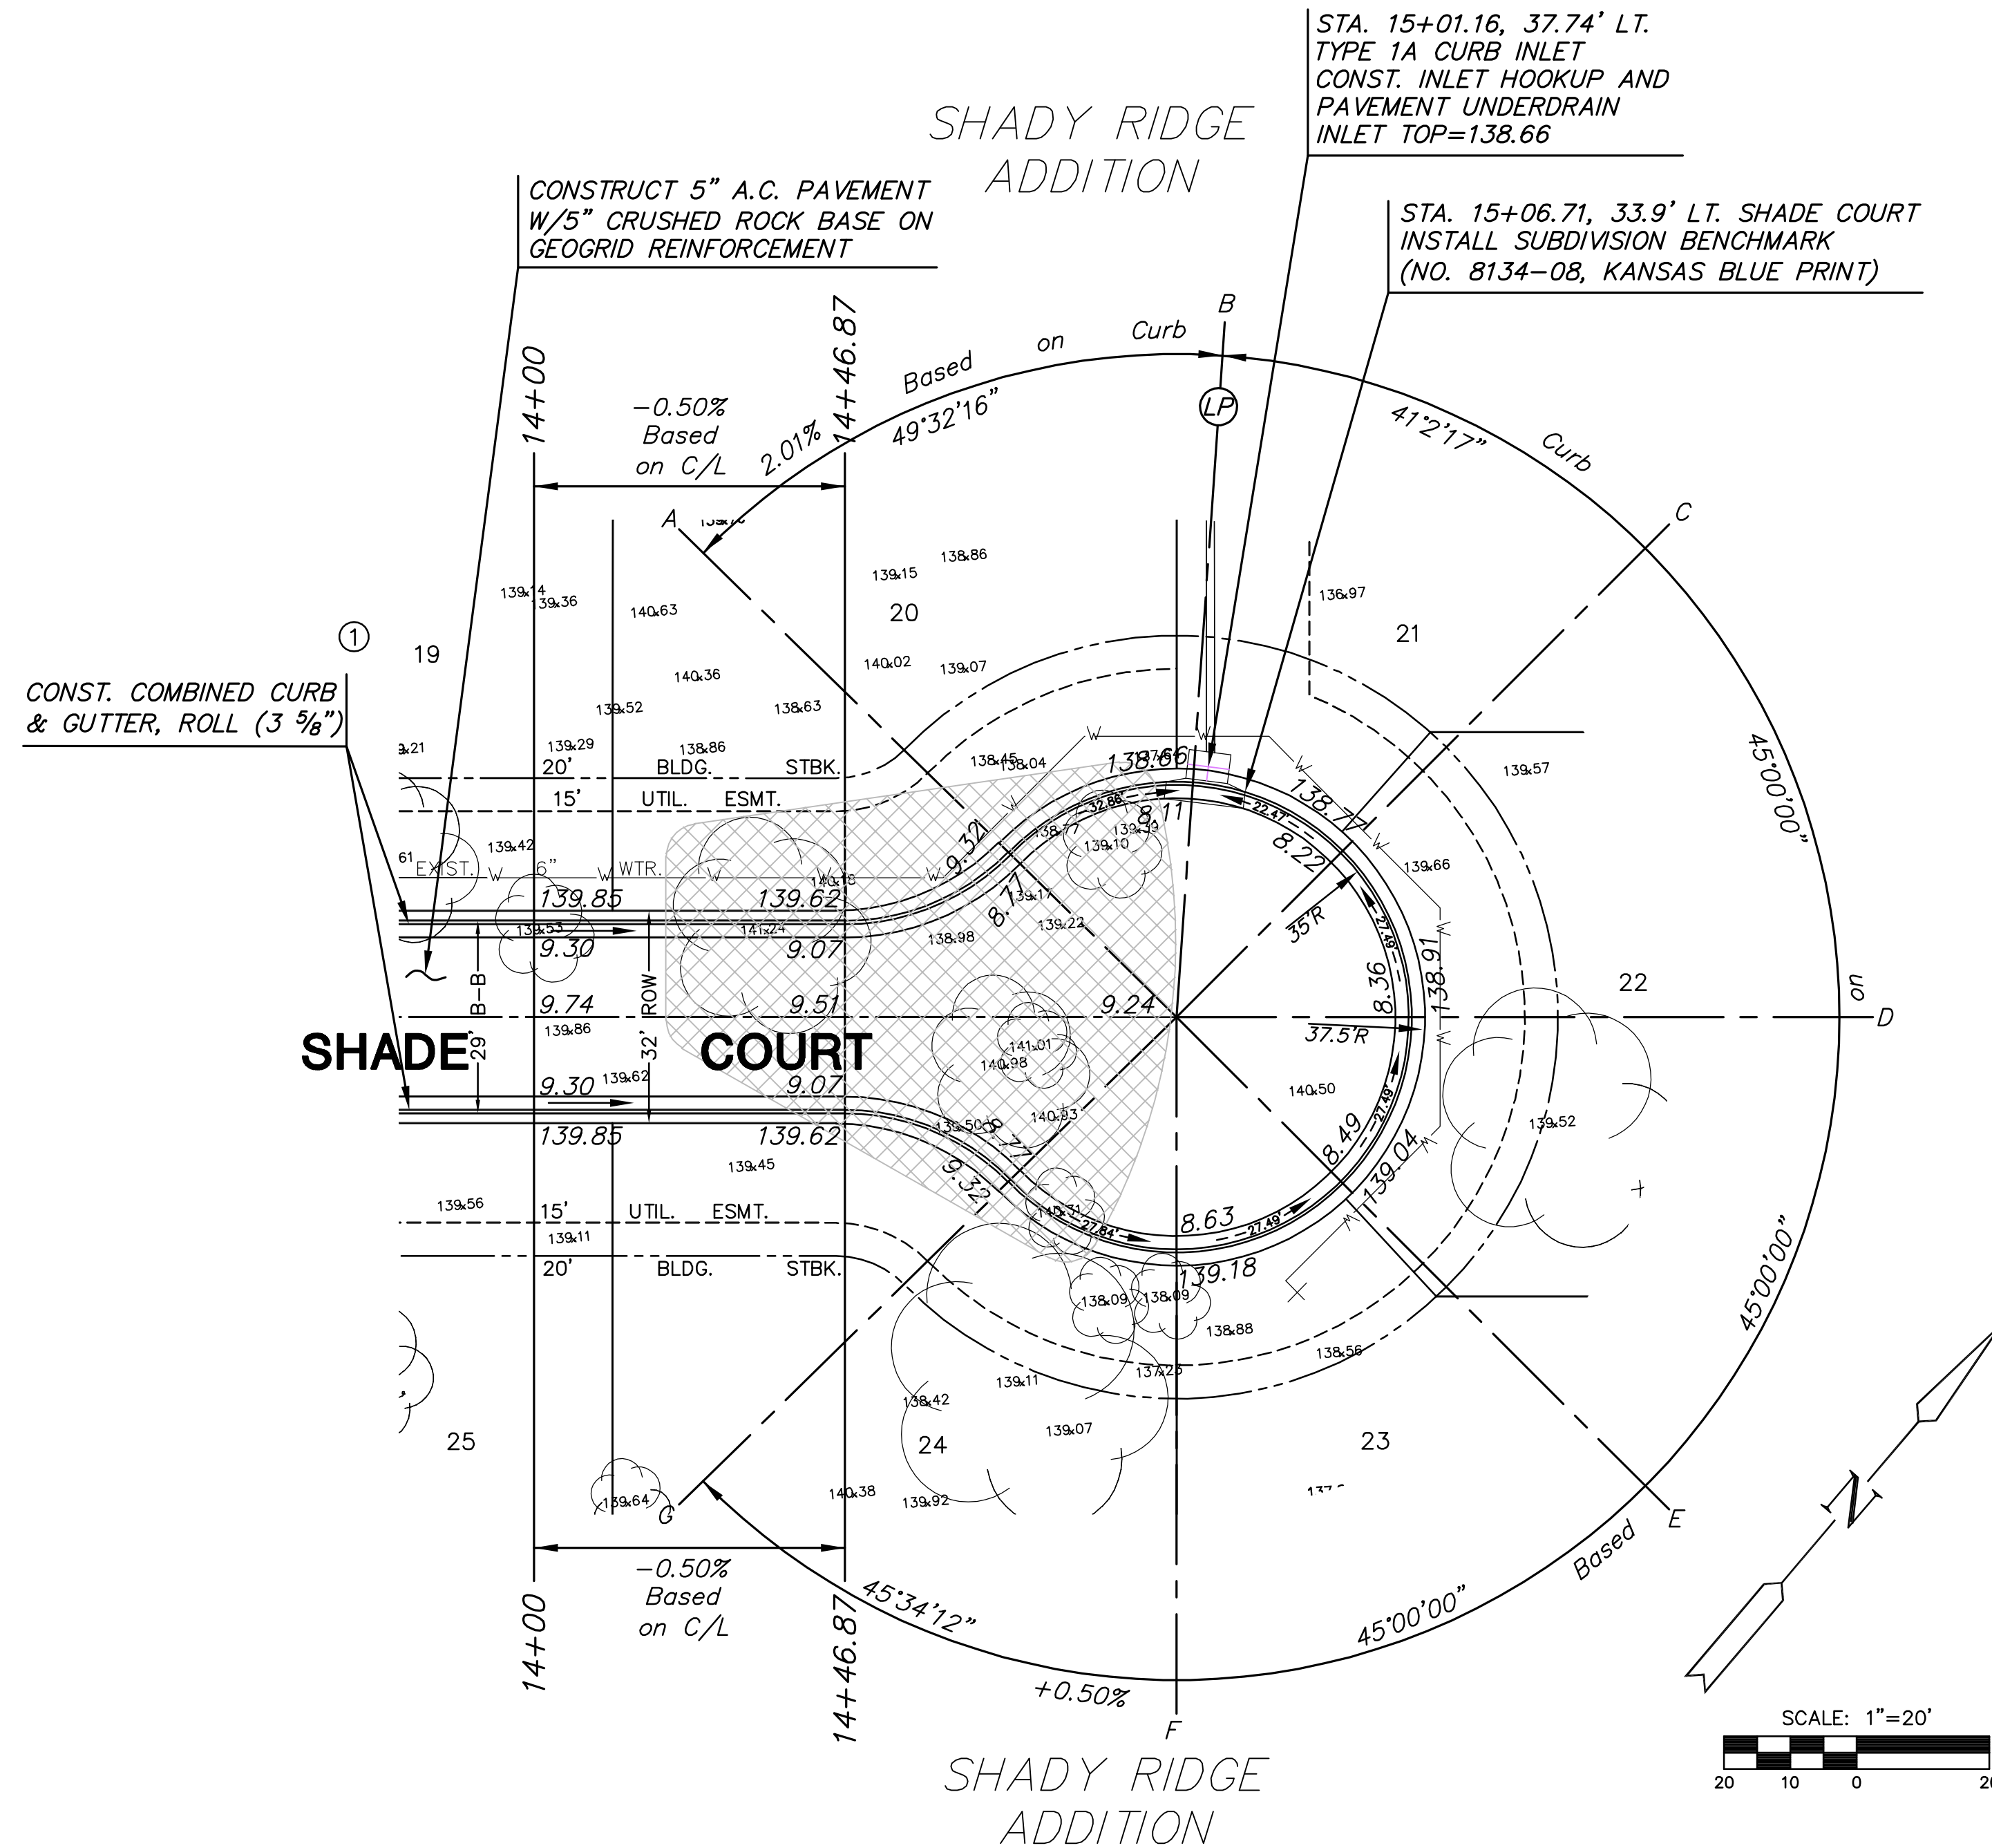

NOTE: TOP OF CURB ELEVATIONS SHOWN ARE FOR FULL CURB. CONSTRUCT CURB AND GUTTER AS NOTED.

NOTE: CONTRACTOR SHALL REMOVE ALL EXISTING TREES WITHIN THE SHADE COURT R.O.W. ALL TREES OUTSIDE OF THE R.O.W. SHALL REMAIN, UNLESS REMOVAL IS REQ'D BY CONSTRUCTION.

- LEGEND**
- STREET SIGN & SIGN LOCATION (SEE SIGN ASSEMBLY TABLE FOR TYPE & STATION OF SIGN)
 - TREE REMOVAL
 - REINFORCED CONCRETE PAVEMENT

SHADE COURT PAVING PLANS
SHEET TITLE
472-84052
PROJECT NUMBER

SRS
DESIGN BY
JWC
DRAWN BY
DFL
CHECKED BY

ISSUED
November 2007
REVISED

SHEET NO.
8 of 22