


APPROVED	DESIGNED	DETAILED
DESIGN CK.	DESIGN CK.	DETAIL CK.
QUANTITIES	QUANTITIES	TRACE CK.
QUANCK.	QUANCK.	TRACE CK.

Plotted on: 25-OCT-2007 02:53 PM Model: Model
 By: mpotts Plot Scale: 50,000,000,000,000,000 Pen Tablet: \\cscow00\enviro\44616 - Gyp Cr P.W Final\Library\p100 - Fullpen
 Design File: \\cscow00\enviro\44616 - Gyp Cr P.W Final\CD\Plan\gypcrk_plan_04.dgn

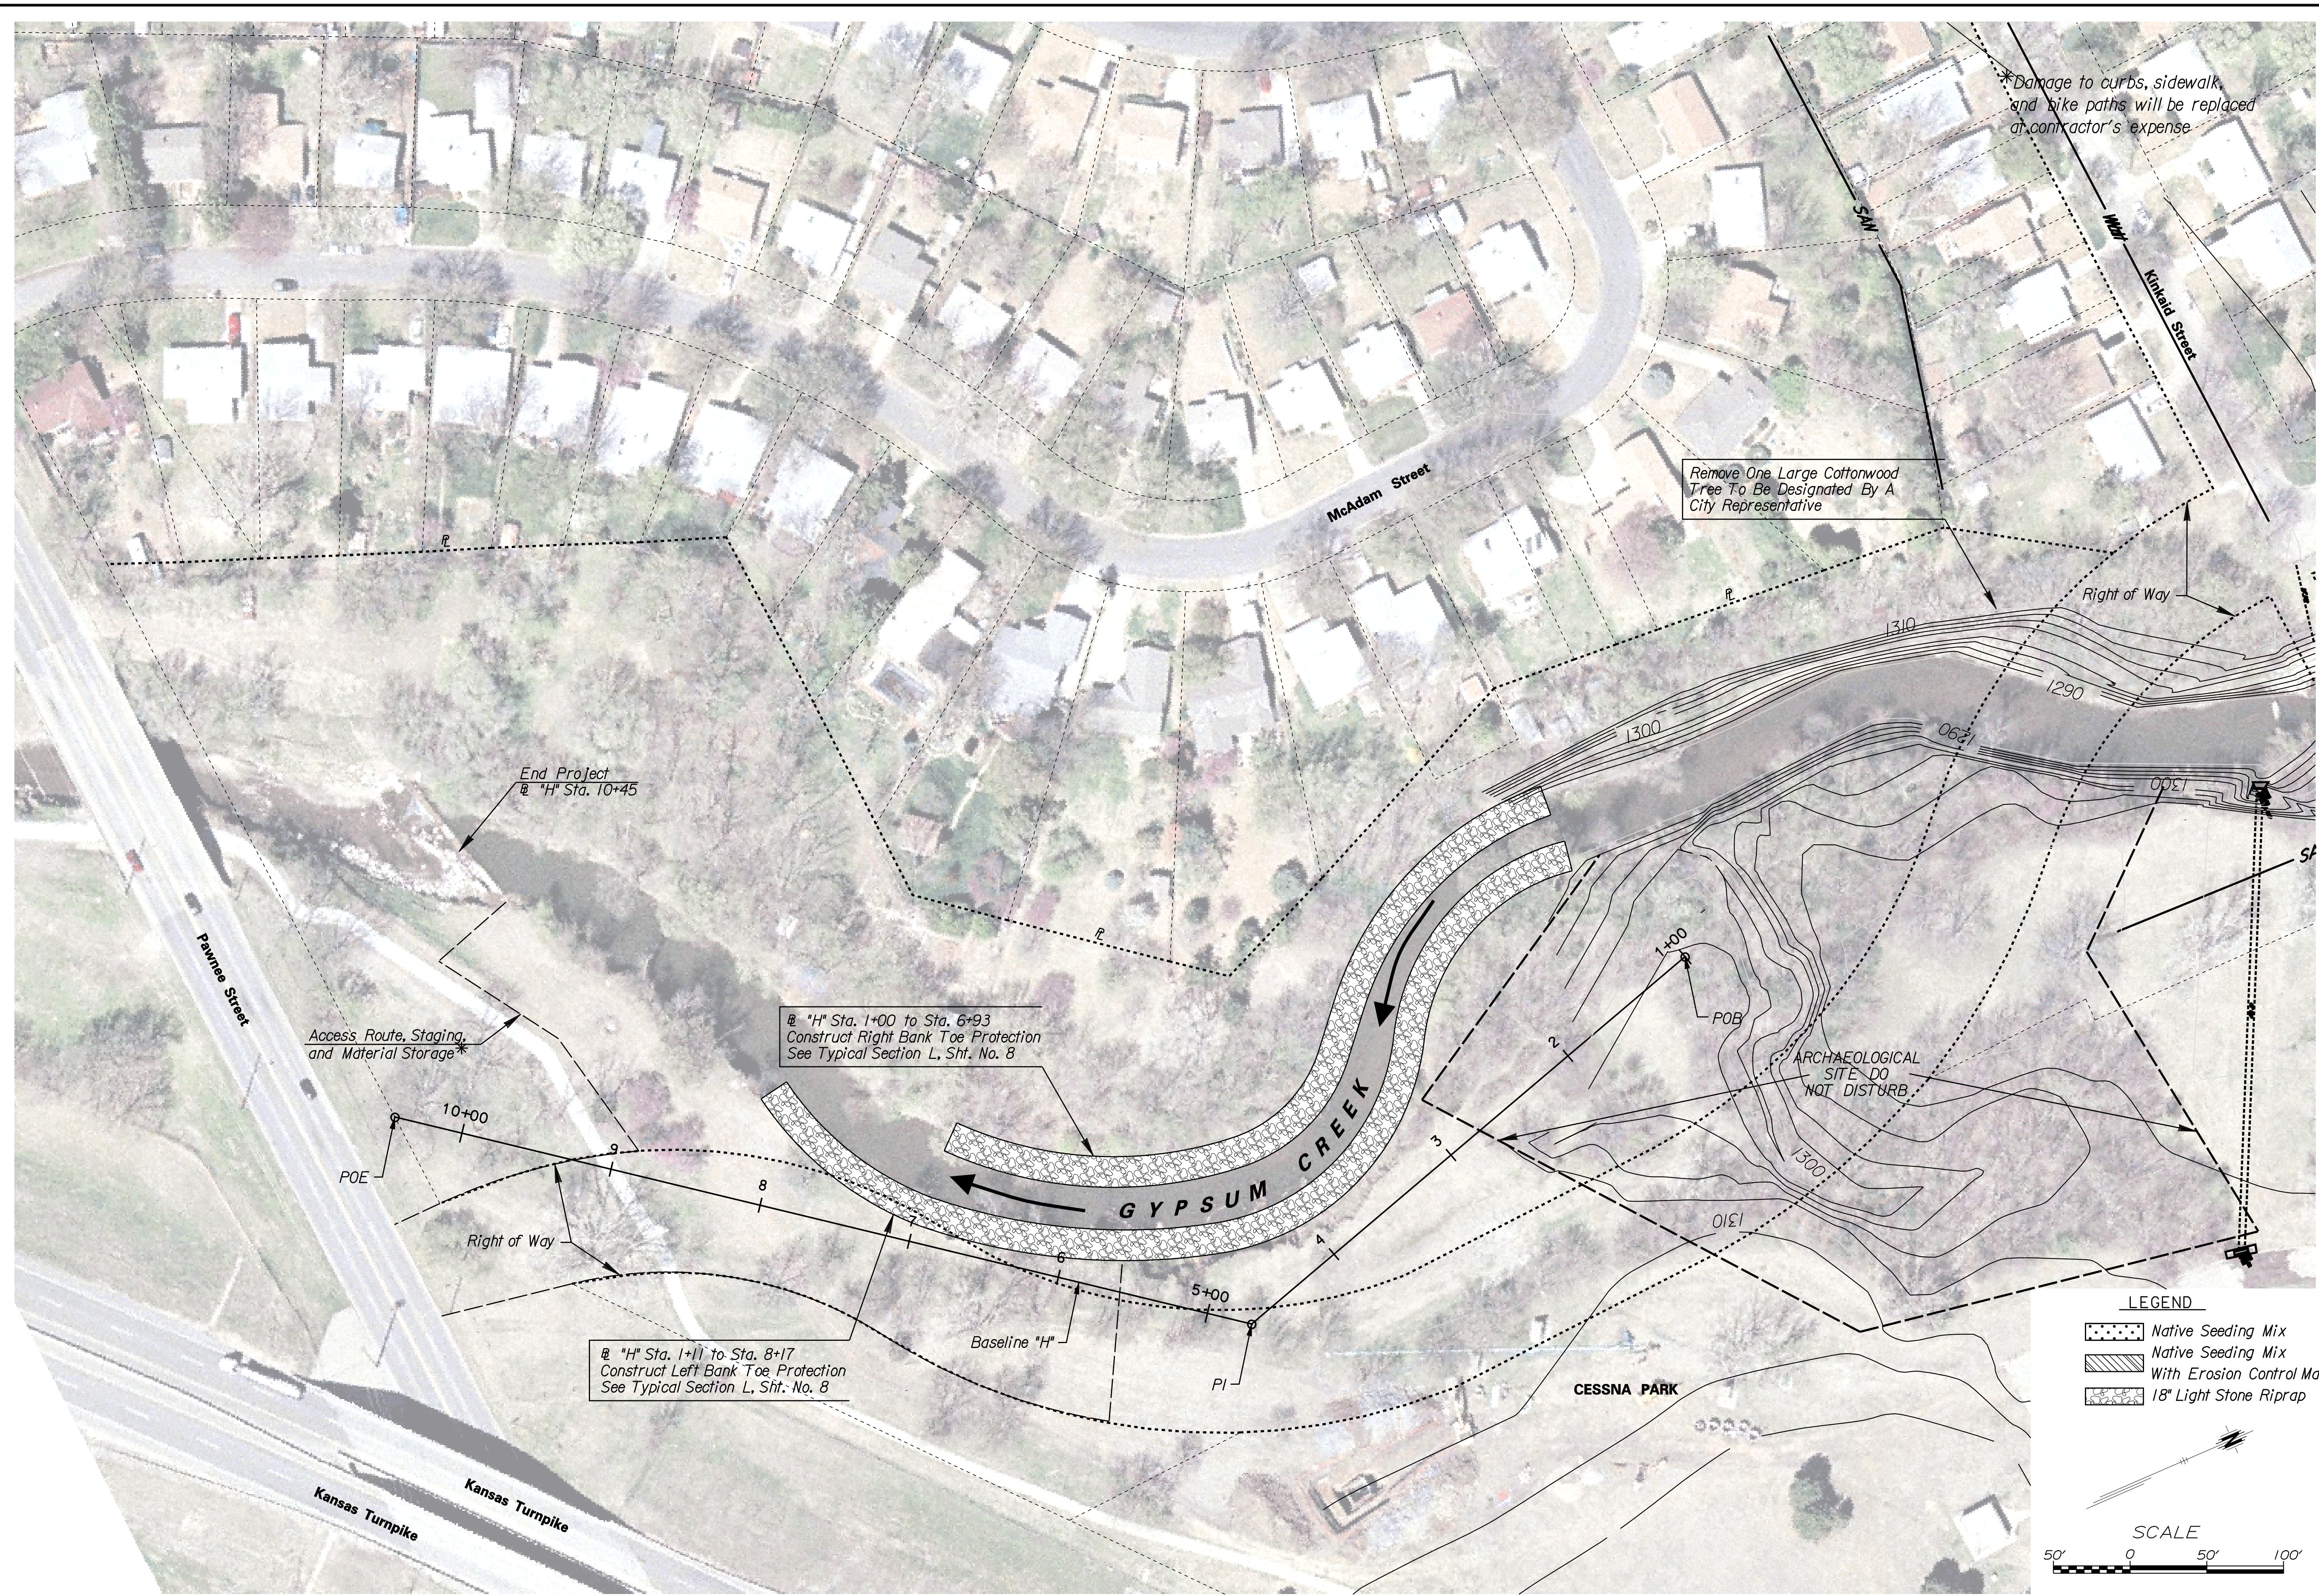

*Damage to curbs, sidewalk, and bike paths will be replaced at contractor's expense

Remove One Large Cottonwood Tree To Be Designated By A City Representative


@ "H" Sta. 1+00 to Sta. 6+93
 Construct Right Bank Toe Protection
 See Typical Section L, Sht. No. 8

@ "H" Sta. 1+11 to Sta. 8+17
 Construct Left Bank Toe Protection
 See Typical Section L, Sht. No. 8

ARCHAEOLOGICAL SITE DO NOT DISTURB

LEGEND

	Native Seeding Mix
	Native Seeding Mix With Erosion Control Mat
	18" Light Stone Riprap

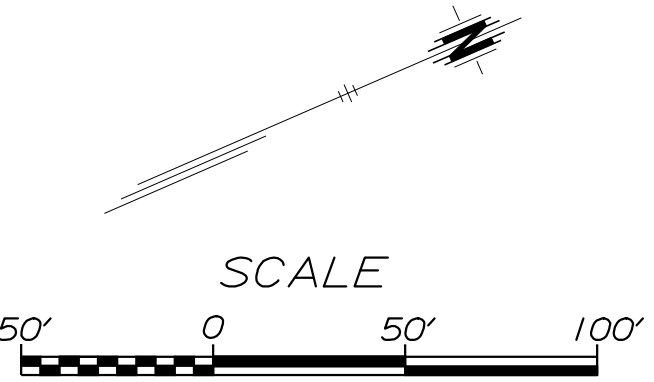

SHEET NO.	12	TOTAL SHEETS	61
CITY OF WICHITA, KANSAS			
NO.	DATE	BY	APPD
GYPSUM CREEK FLOOD CONTROL PLAN SHEET 4			