


APPROVED	DETAILED
DESIGNED	DETAIL CK.
QUANTITIES	TRACED
QUANLCK.	TRACE CK.

Plotted on: 25-OCT-2007 02:56 PM Model: Model
 By: mpotts Plot Scale: 50,000,000,000,000,000 Pen Tablet: \\ccon\00\Enviro\44616 - Gyp Cr P.W Final\Library\p100-Fullpen
 Design File: F:\44616 - Gyp Cr P.W Final\CD\Plan\Erosion Control\plans\gypcrk.Eros.Control.plan_04.dgn

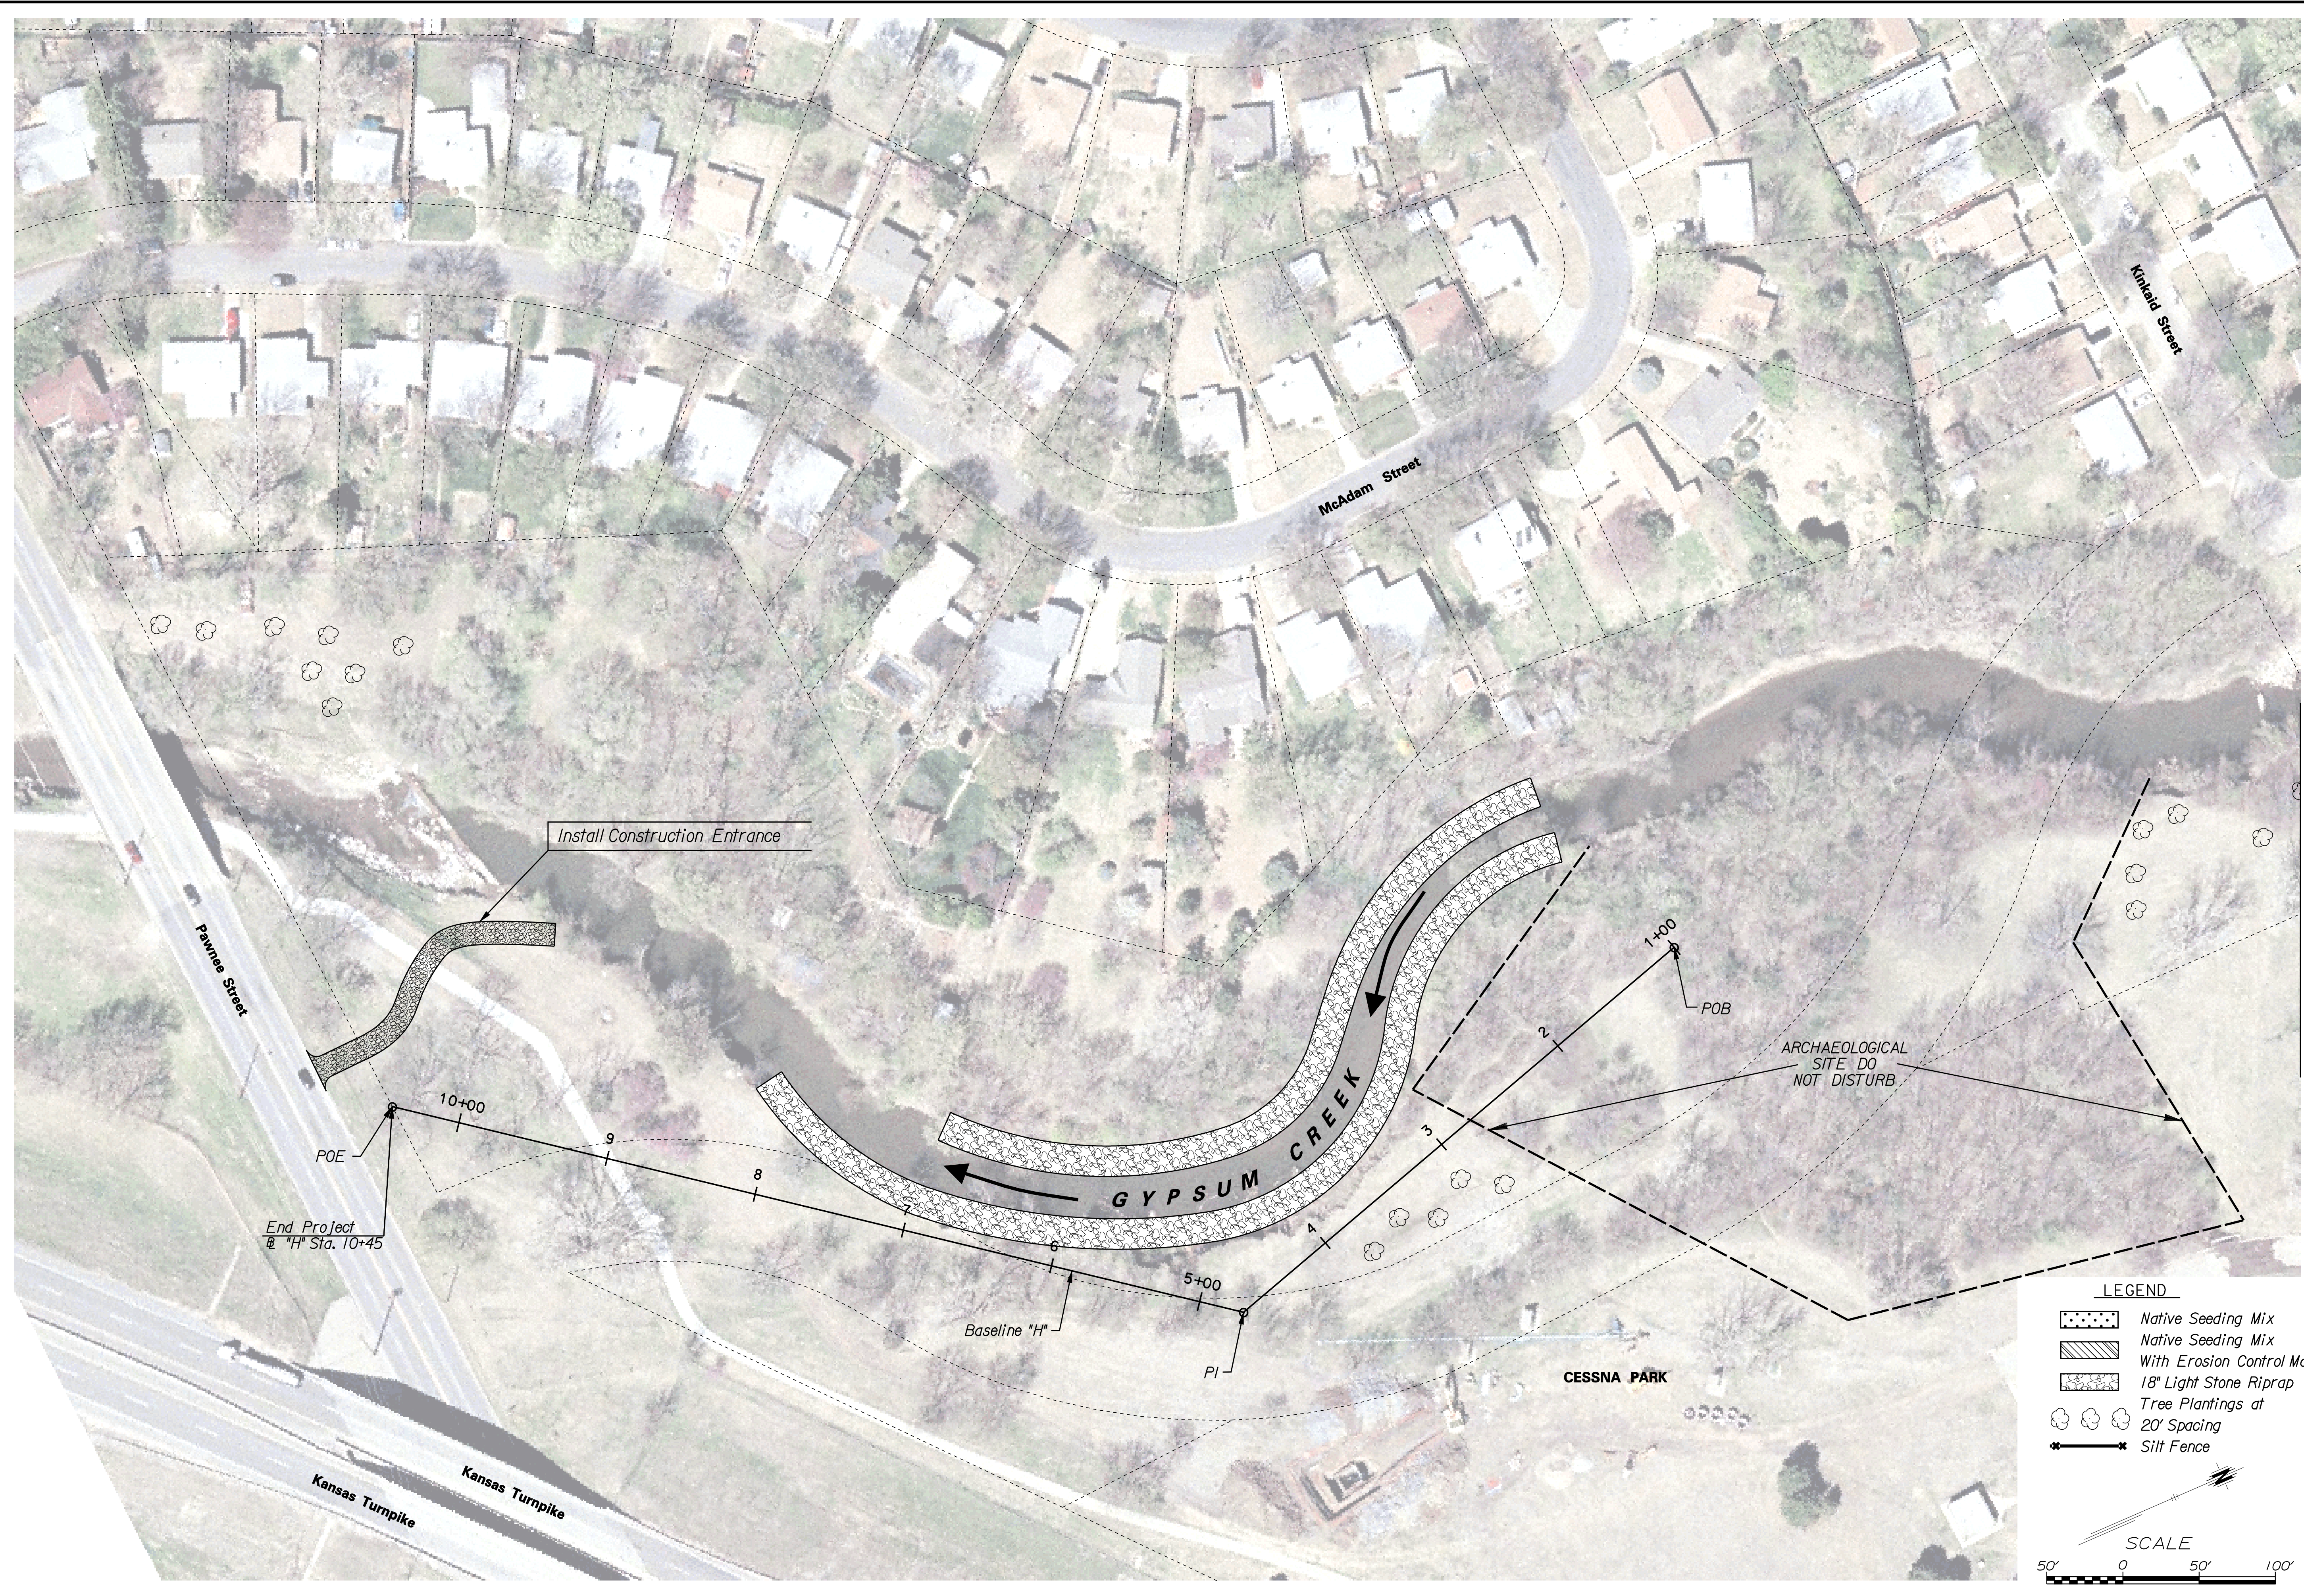

SHEET NO. 24 TOTAL SHEETS 65

7460 W 130th St, Suite 400
 Overland Park, KS 66213
 (913) 491-9833



CITY OF WICHITA, KANSAS



NO.	DATE	BY	APPD	REVISIONS
4				
3				
2				
1				

GYPSUM CREEK FLOOD CONTROL / EROSION CONTROL / SEEDING & PLANTING PLAN