
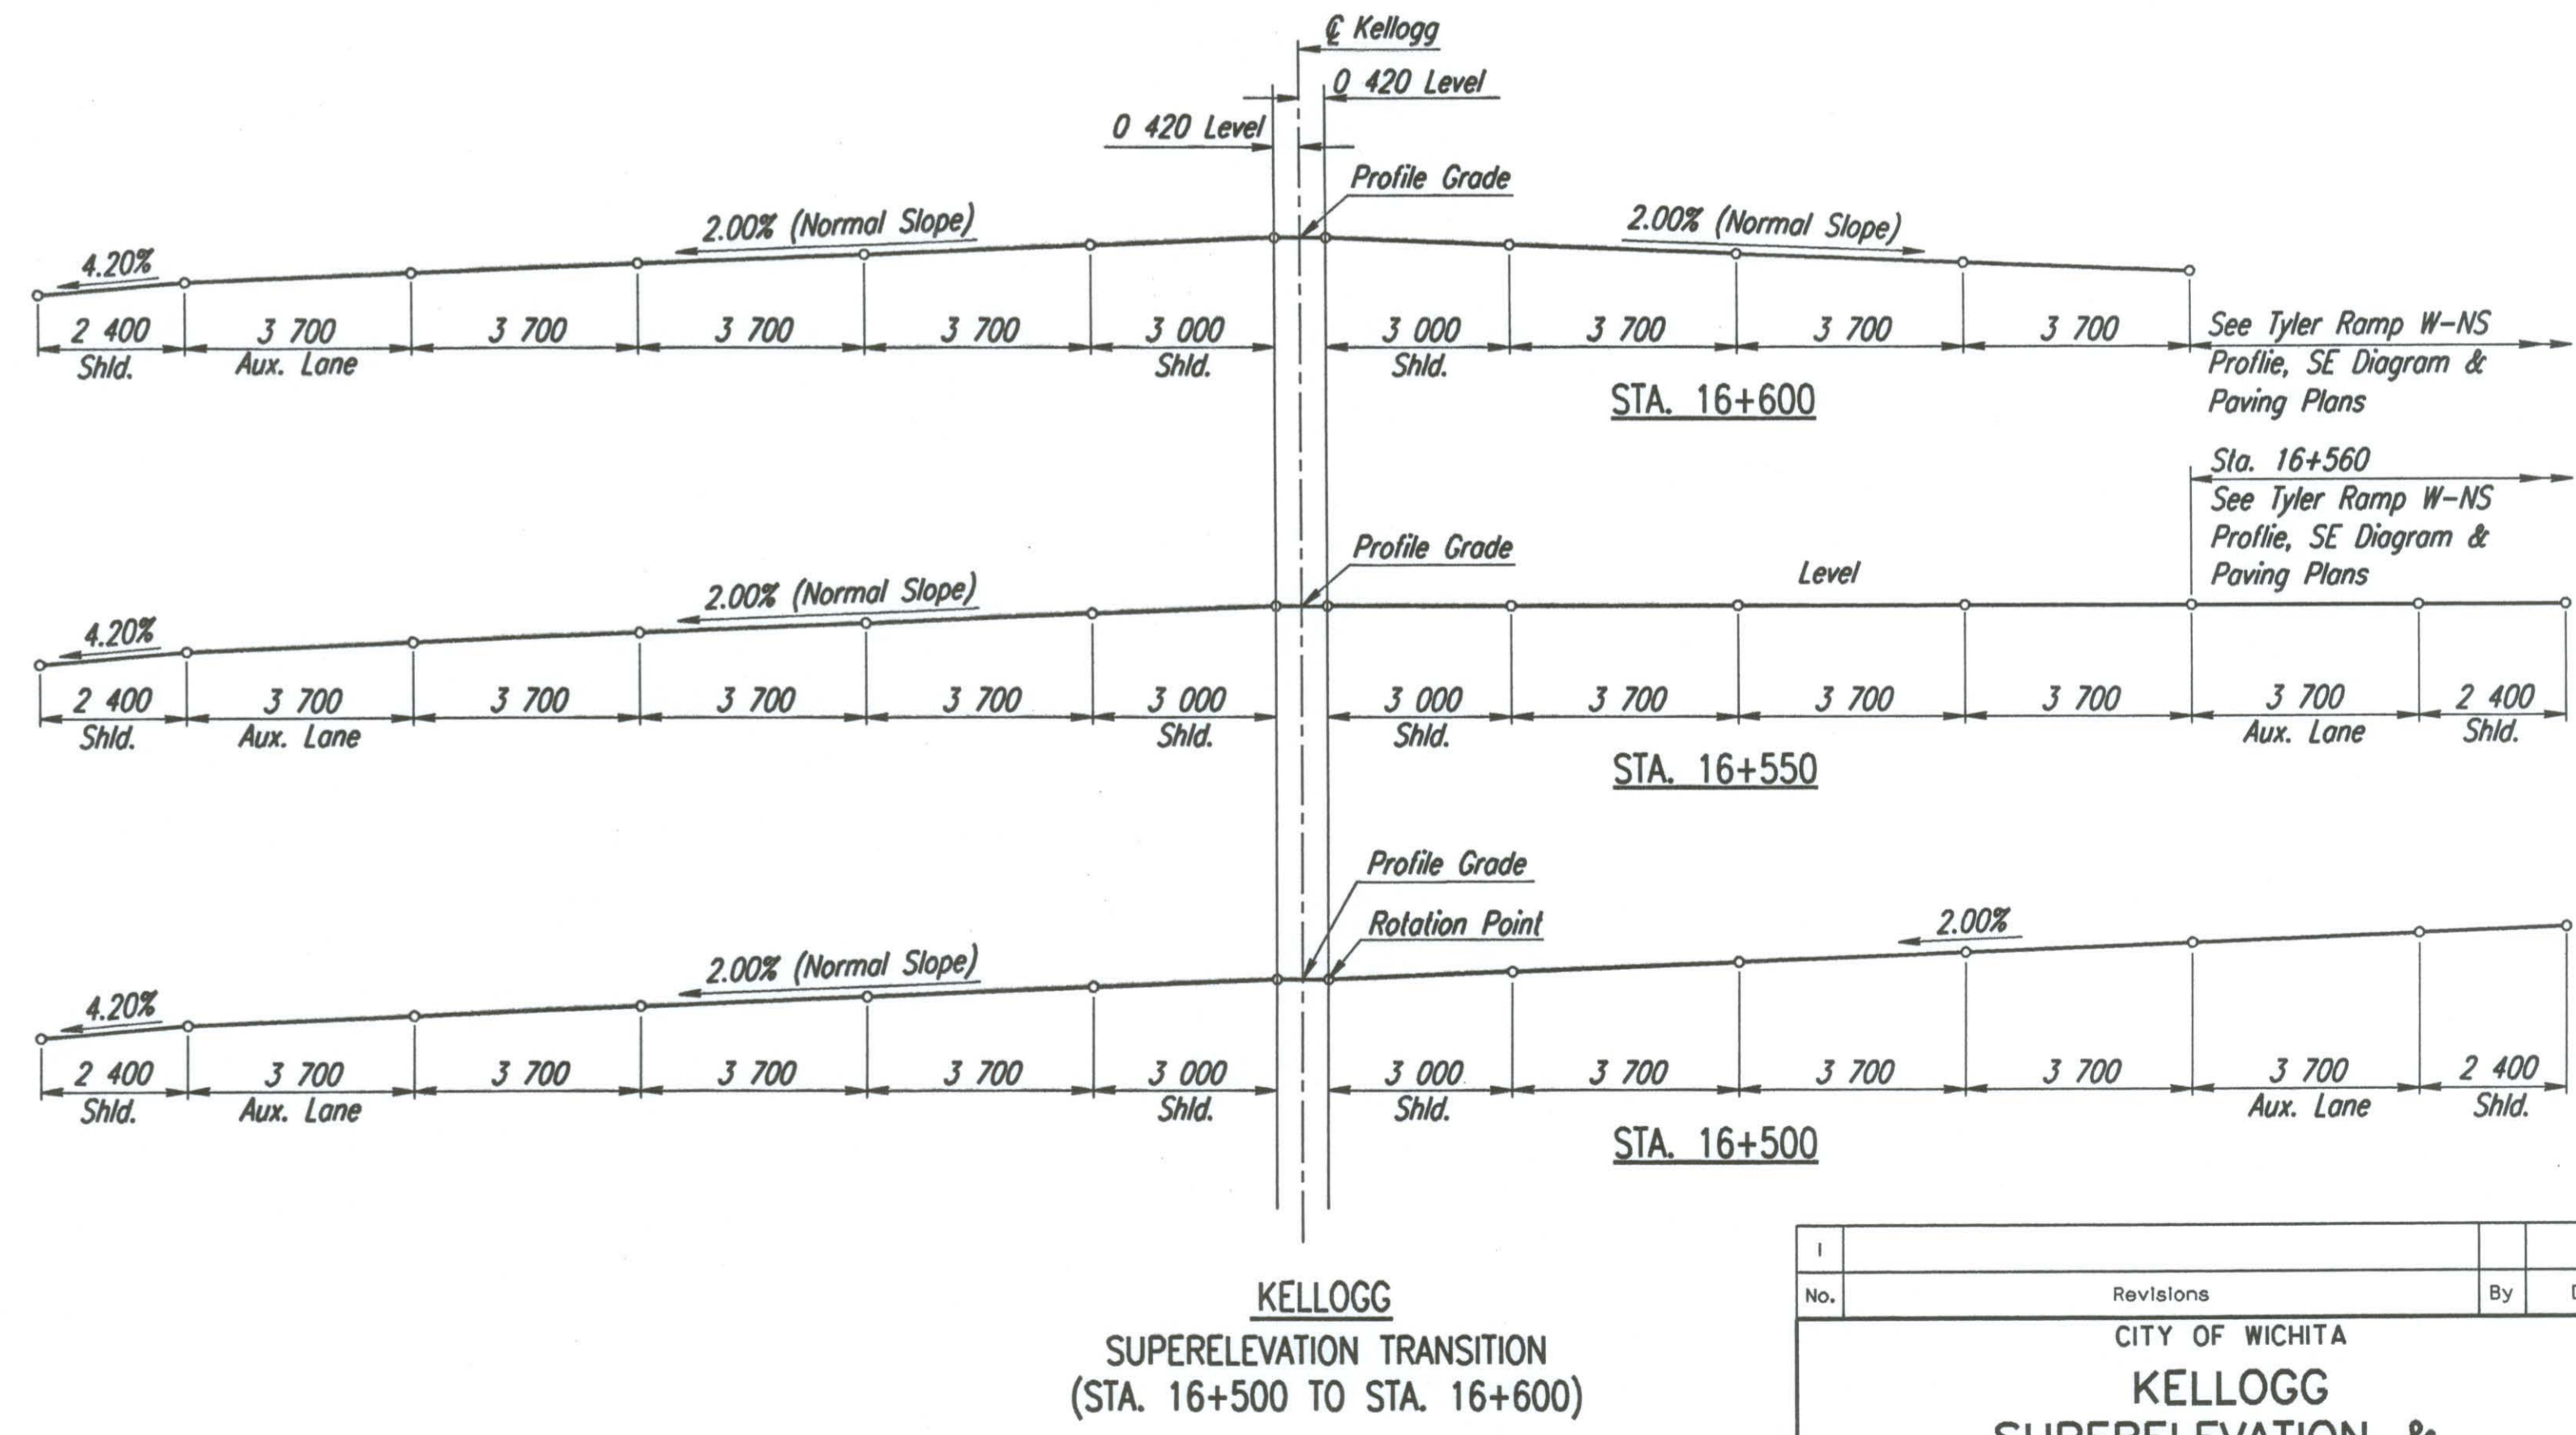
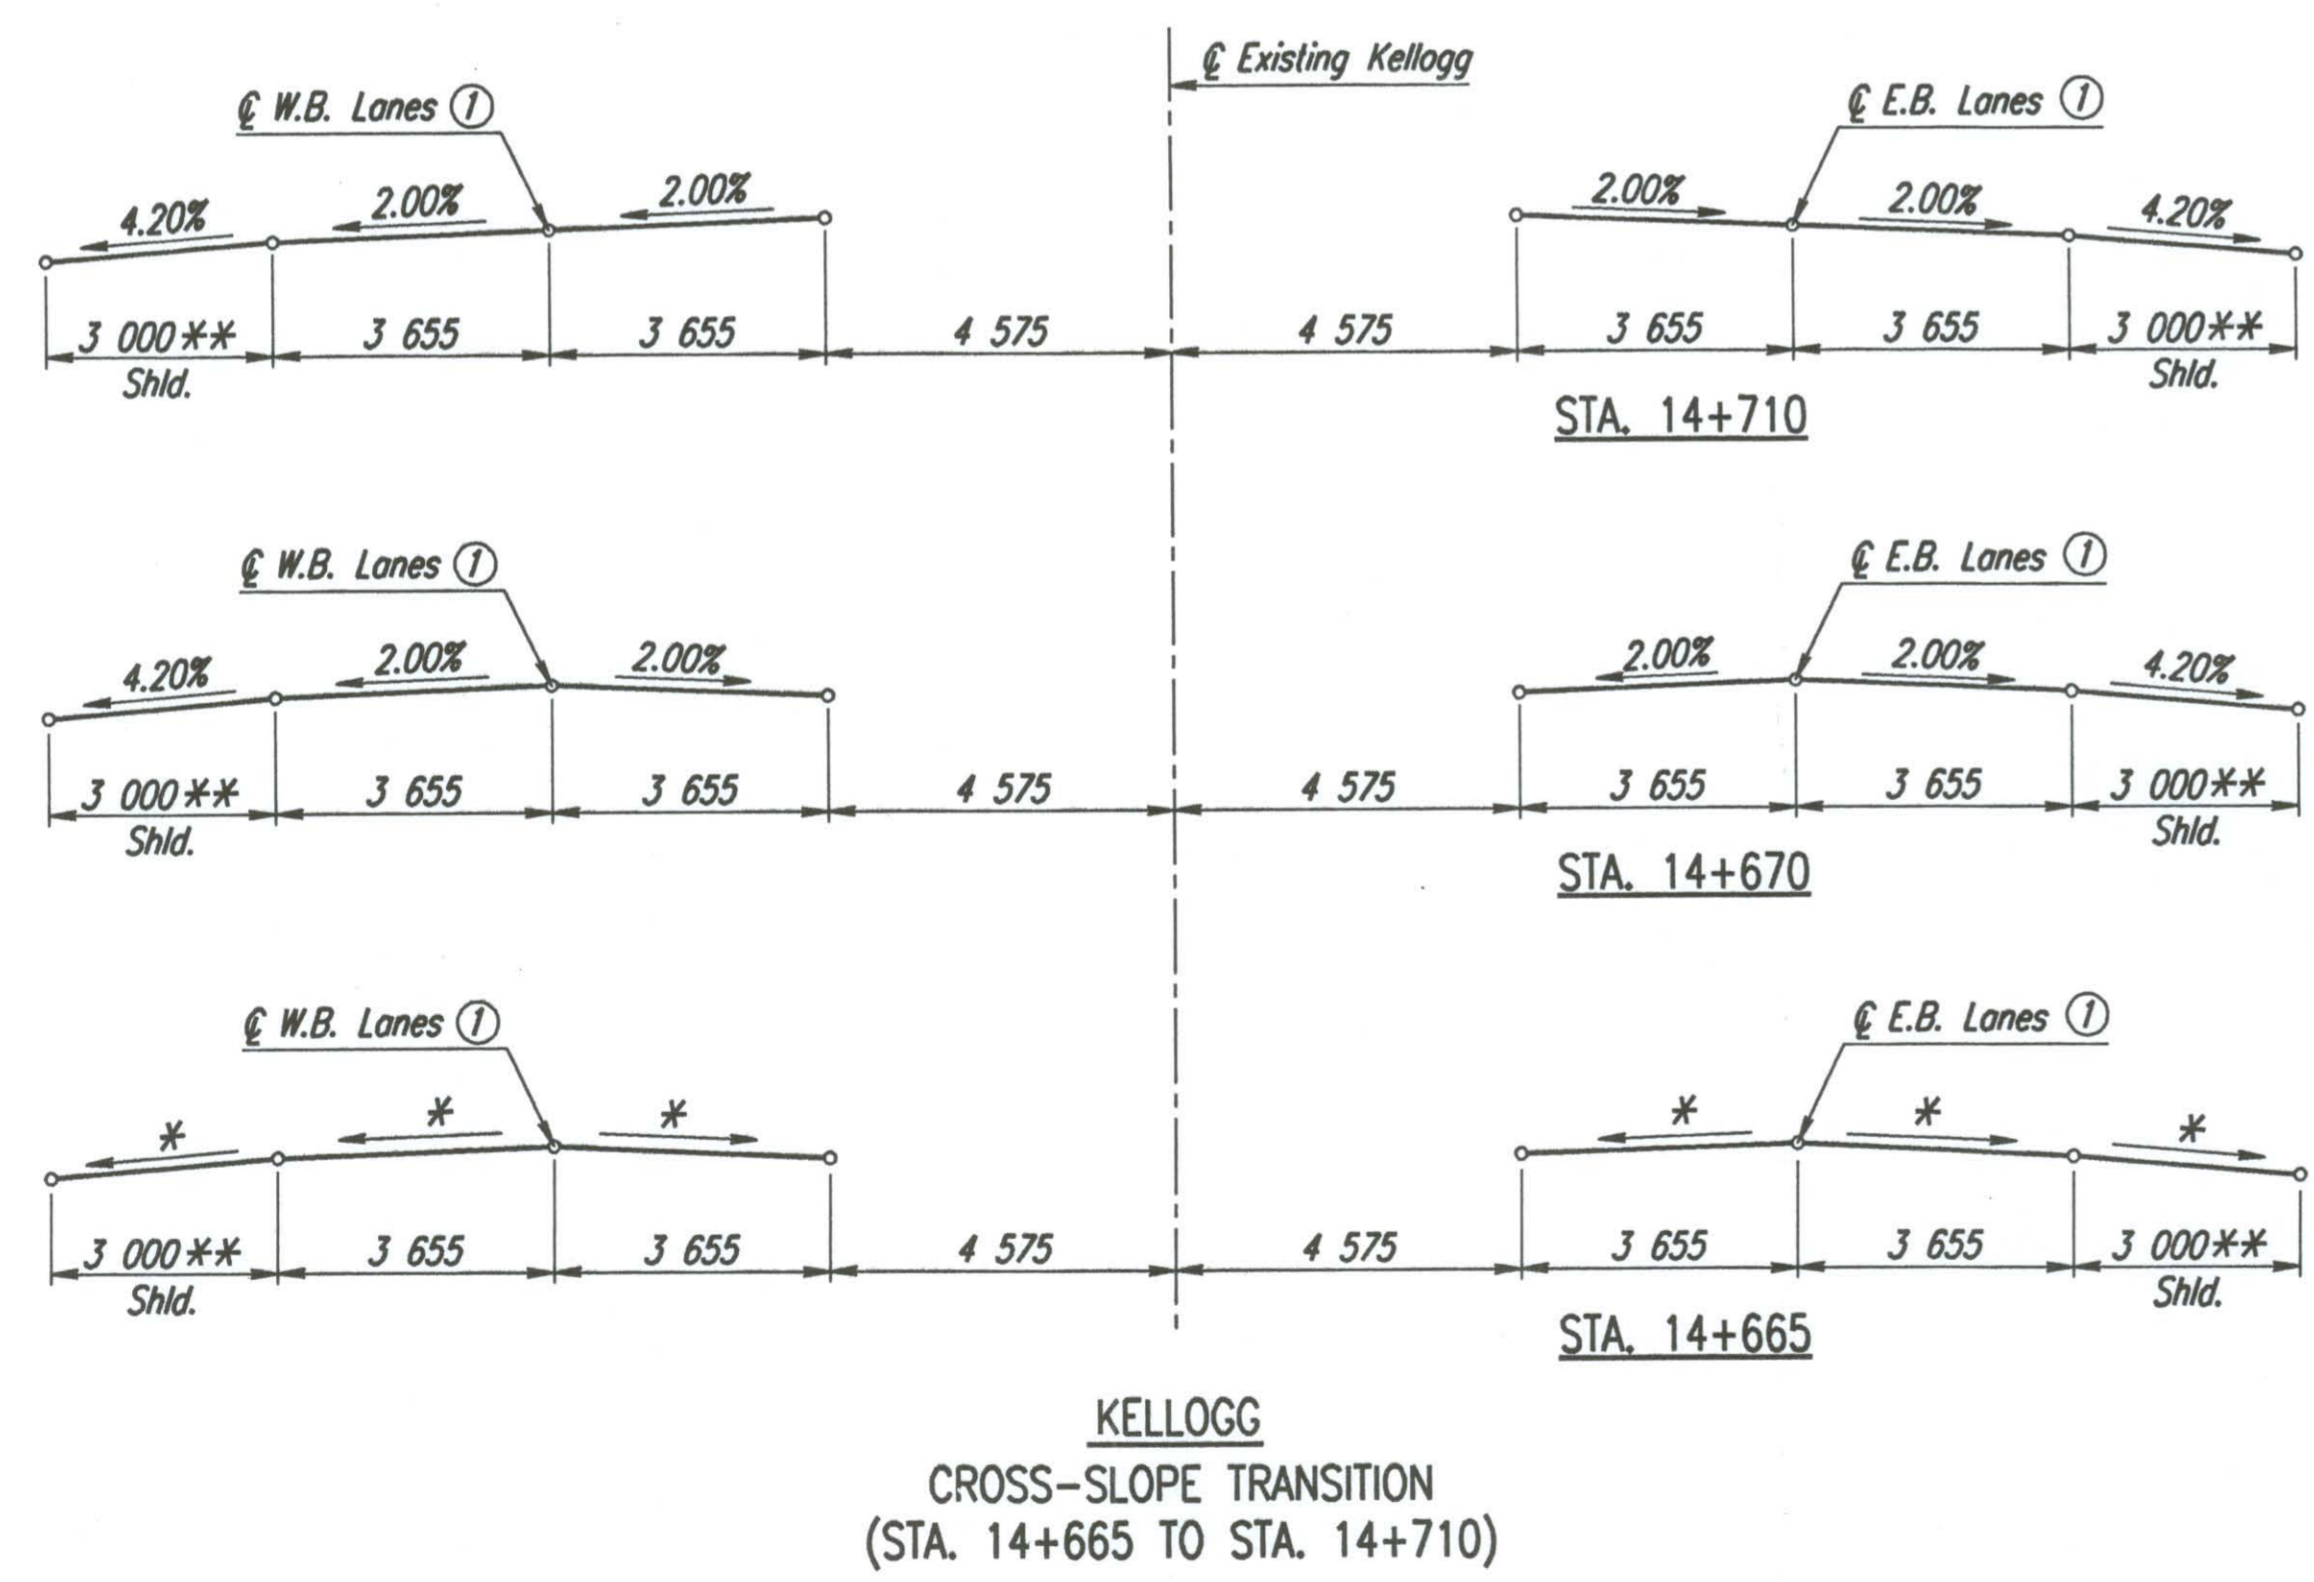
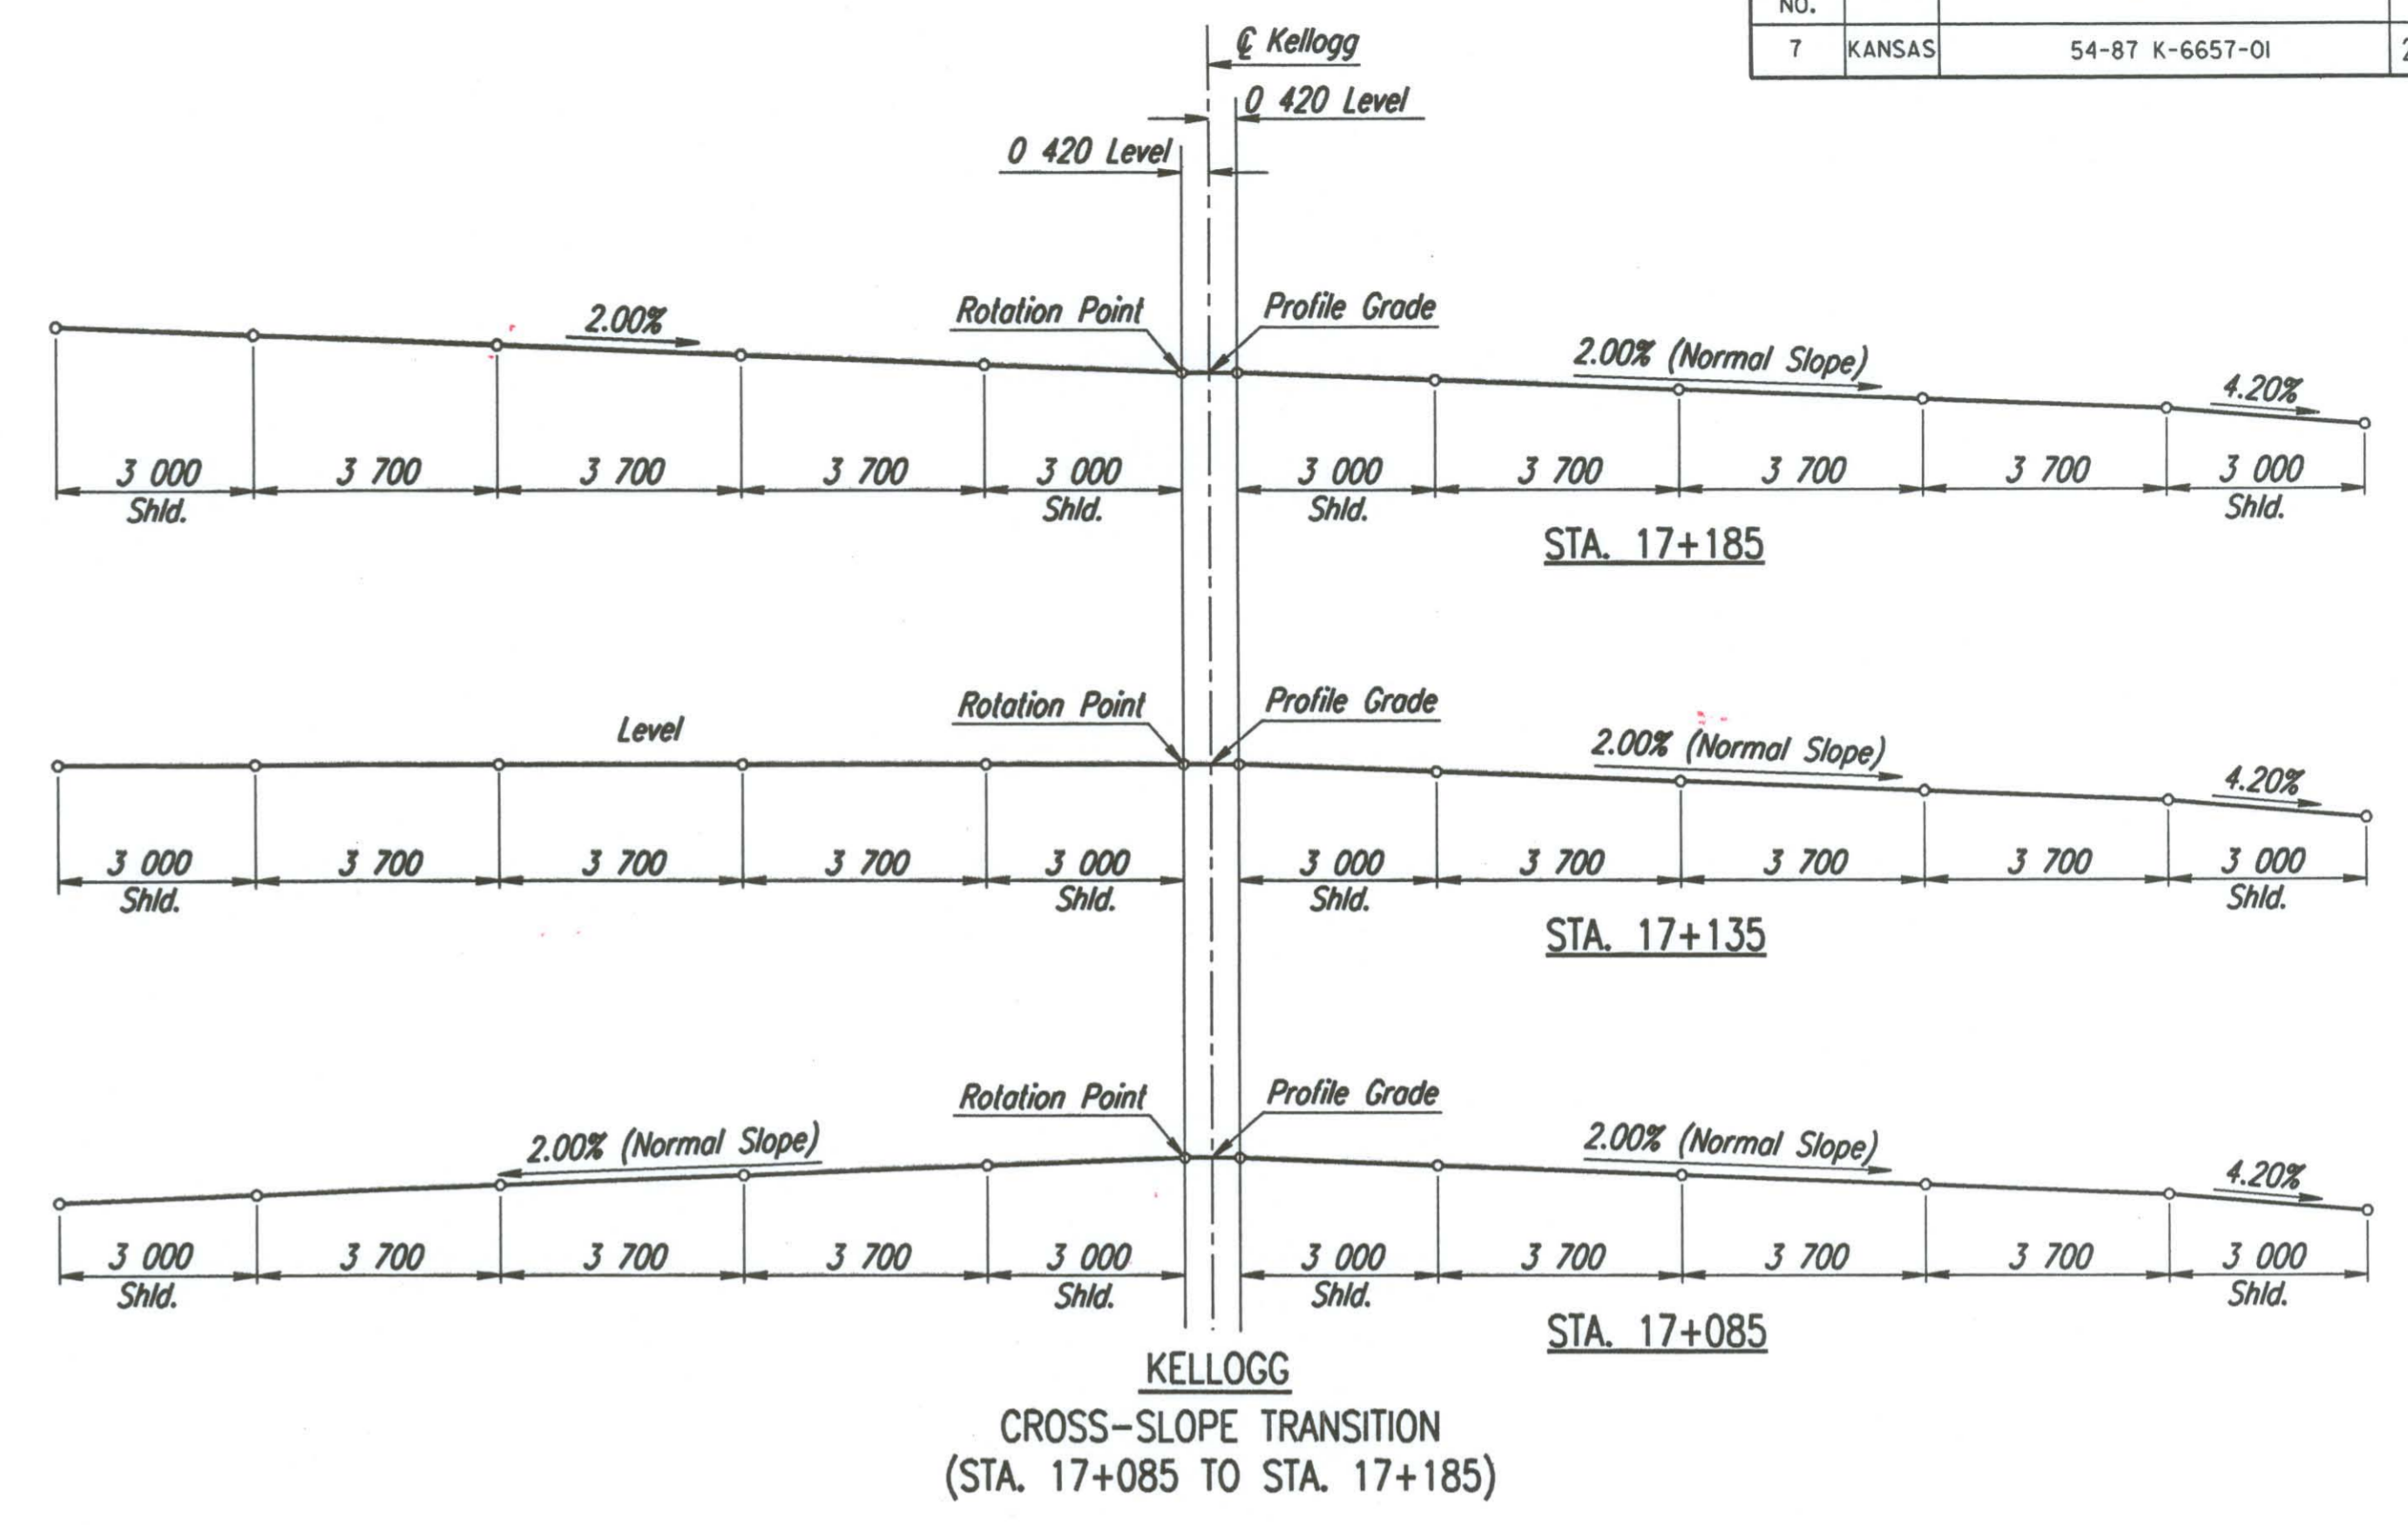


DATE	
BY	
REFERENCES NOTED	
REFERENCES CHECKED	

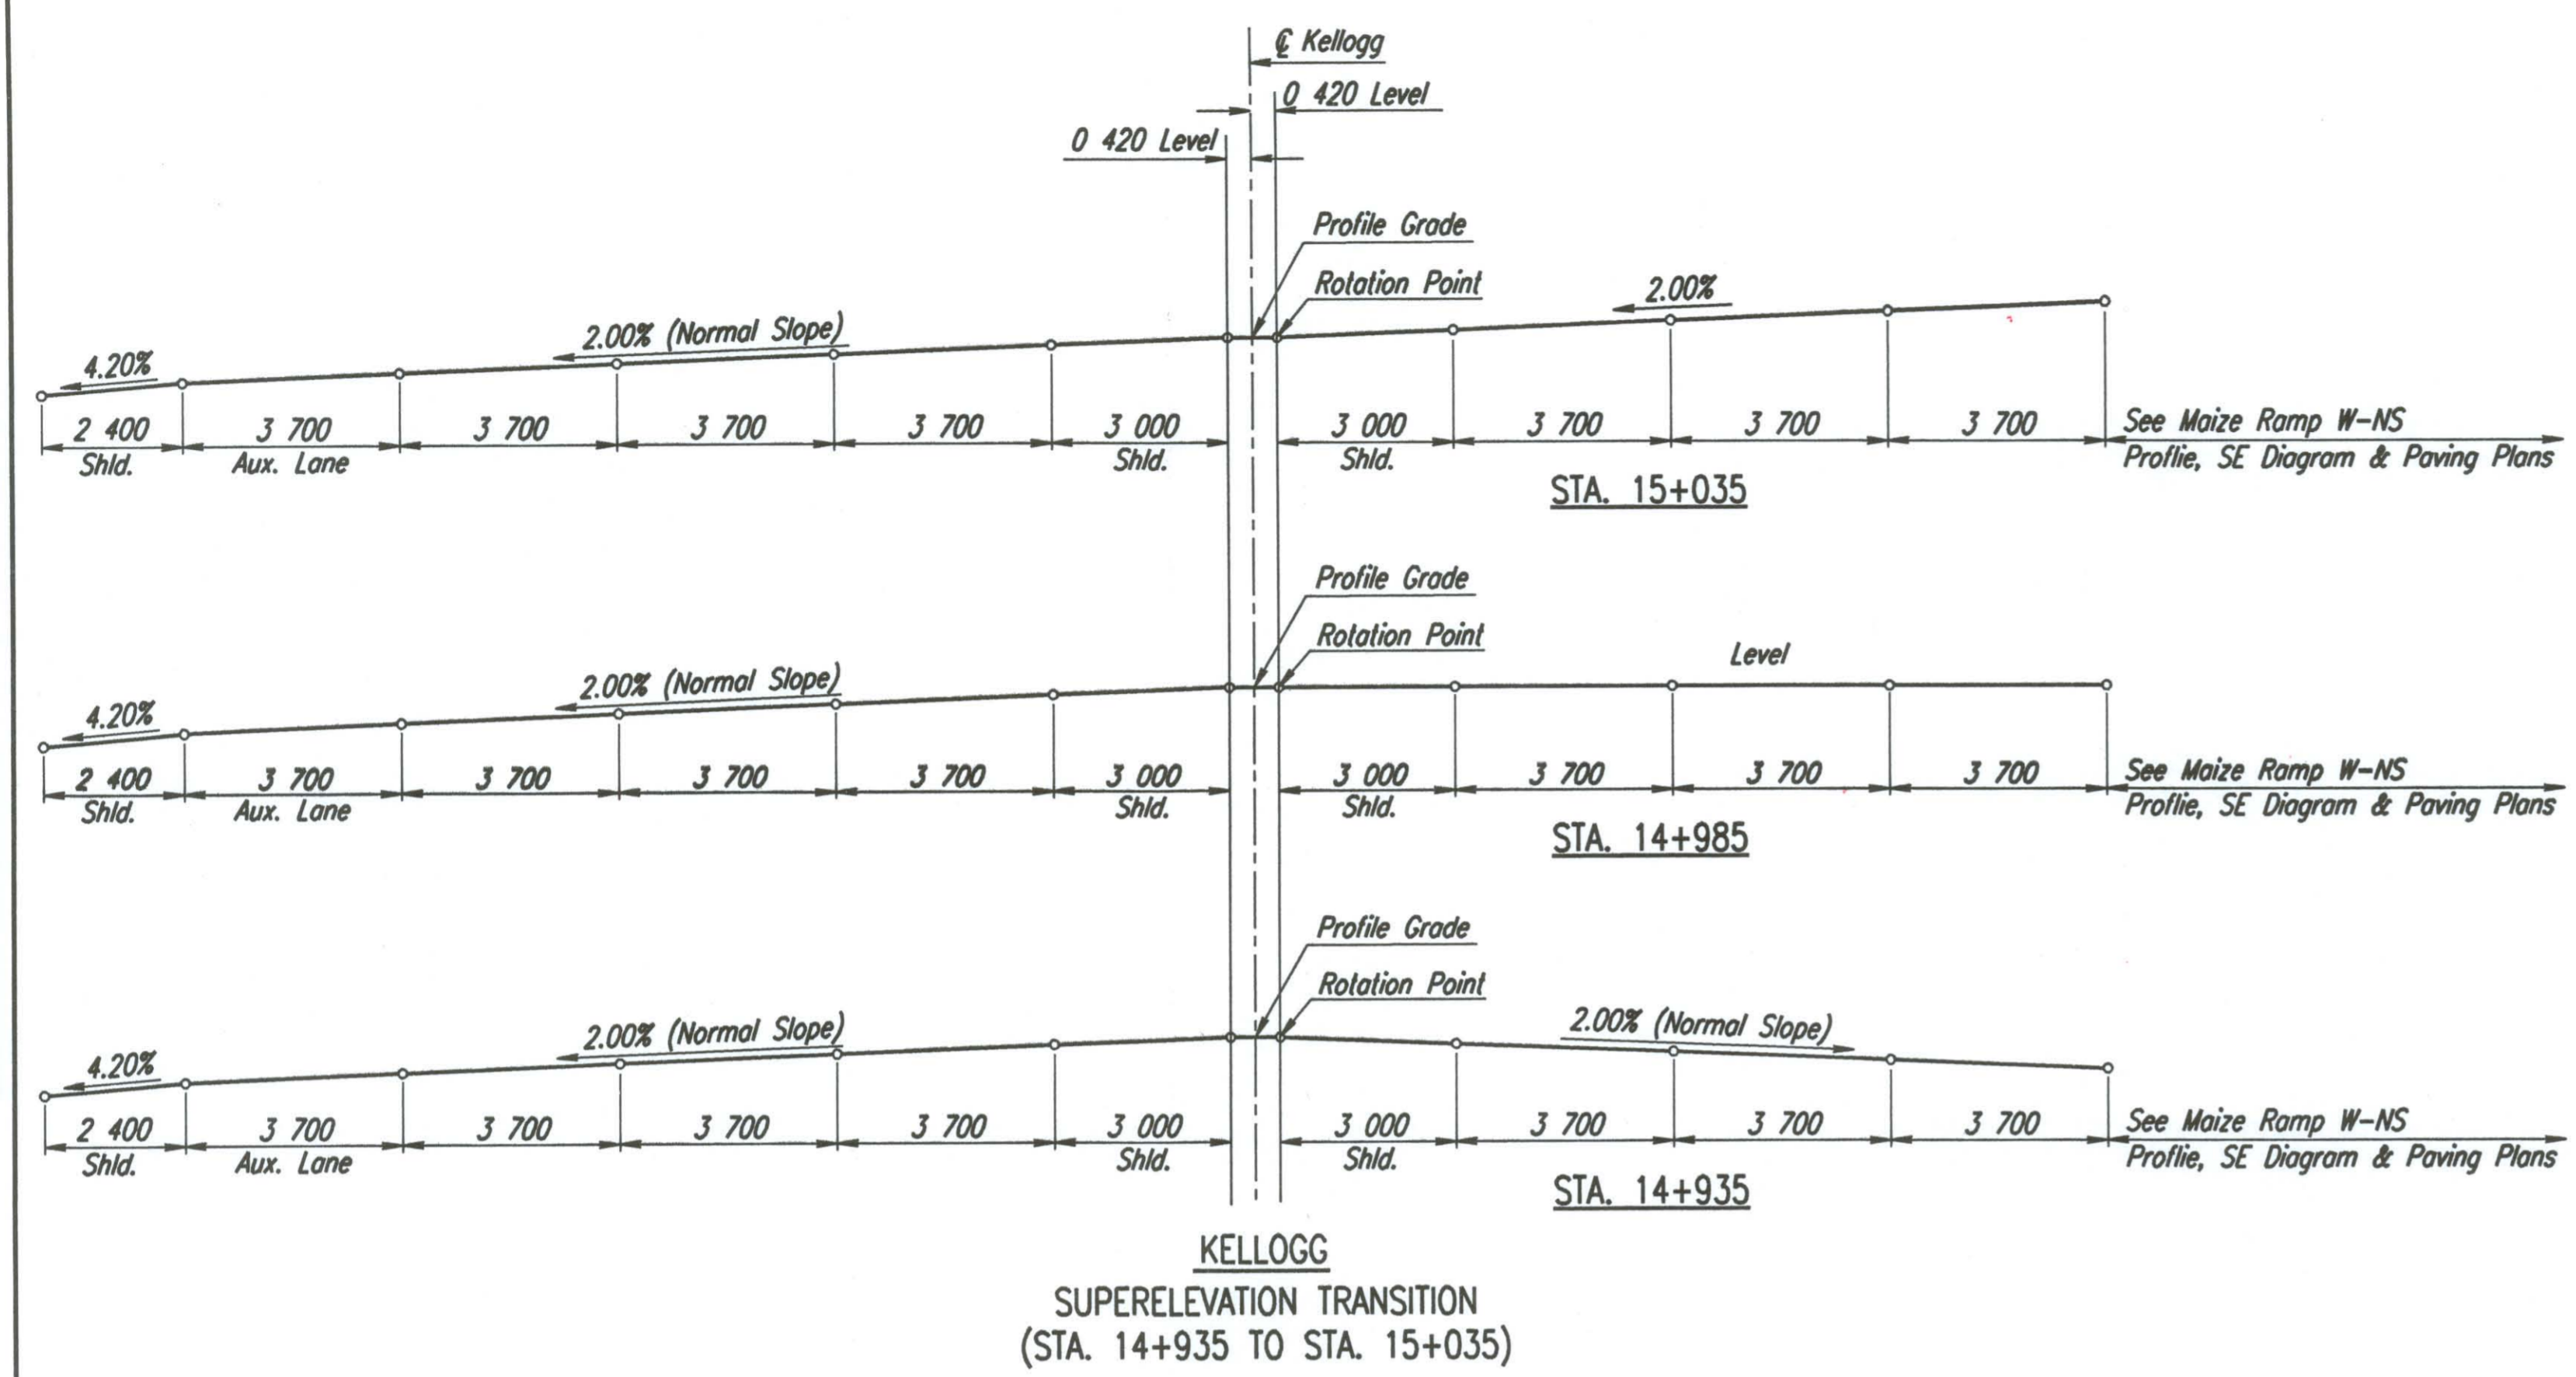

① See mainline profile for elevations @ @ lanes.
 * Match existing x-slope.
 ** Match existing edge of shoulder.

Note: See ramp profiles and paving plans for pavement and shoulder x-slope transitions on ramps.
 See mainline profiles and paving plans for additional shoulder x-slope transitions at bridges and ramp gore.

No.	Revisions	By	Date
CITY OF WICHITA KELLOGG SUPERELEVATION & CROSS-SLOPE TRANSITIONS SEDGWICK COUNTY			
Professional Engineering Consultants, P.A. 303 S. TOPEKA • WICHITA, KANSAS 67202 316-262-2601 • FAX 316-262-3003			
Designed by	WDH	Checked by	WDH
Drawn by	JGP	Date	Apr 11, 2002
		Job No.	97362

DSNR: WDH OPER: JGP SCALE: 1:100
 I:\1997\97362\TYPSECT\SE TRANSITIONS.DGN 10-10-2001 10:33:20 LAST REV: 12-21-2001 BY: svb