
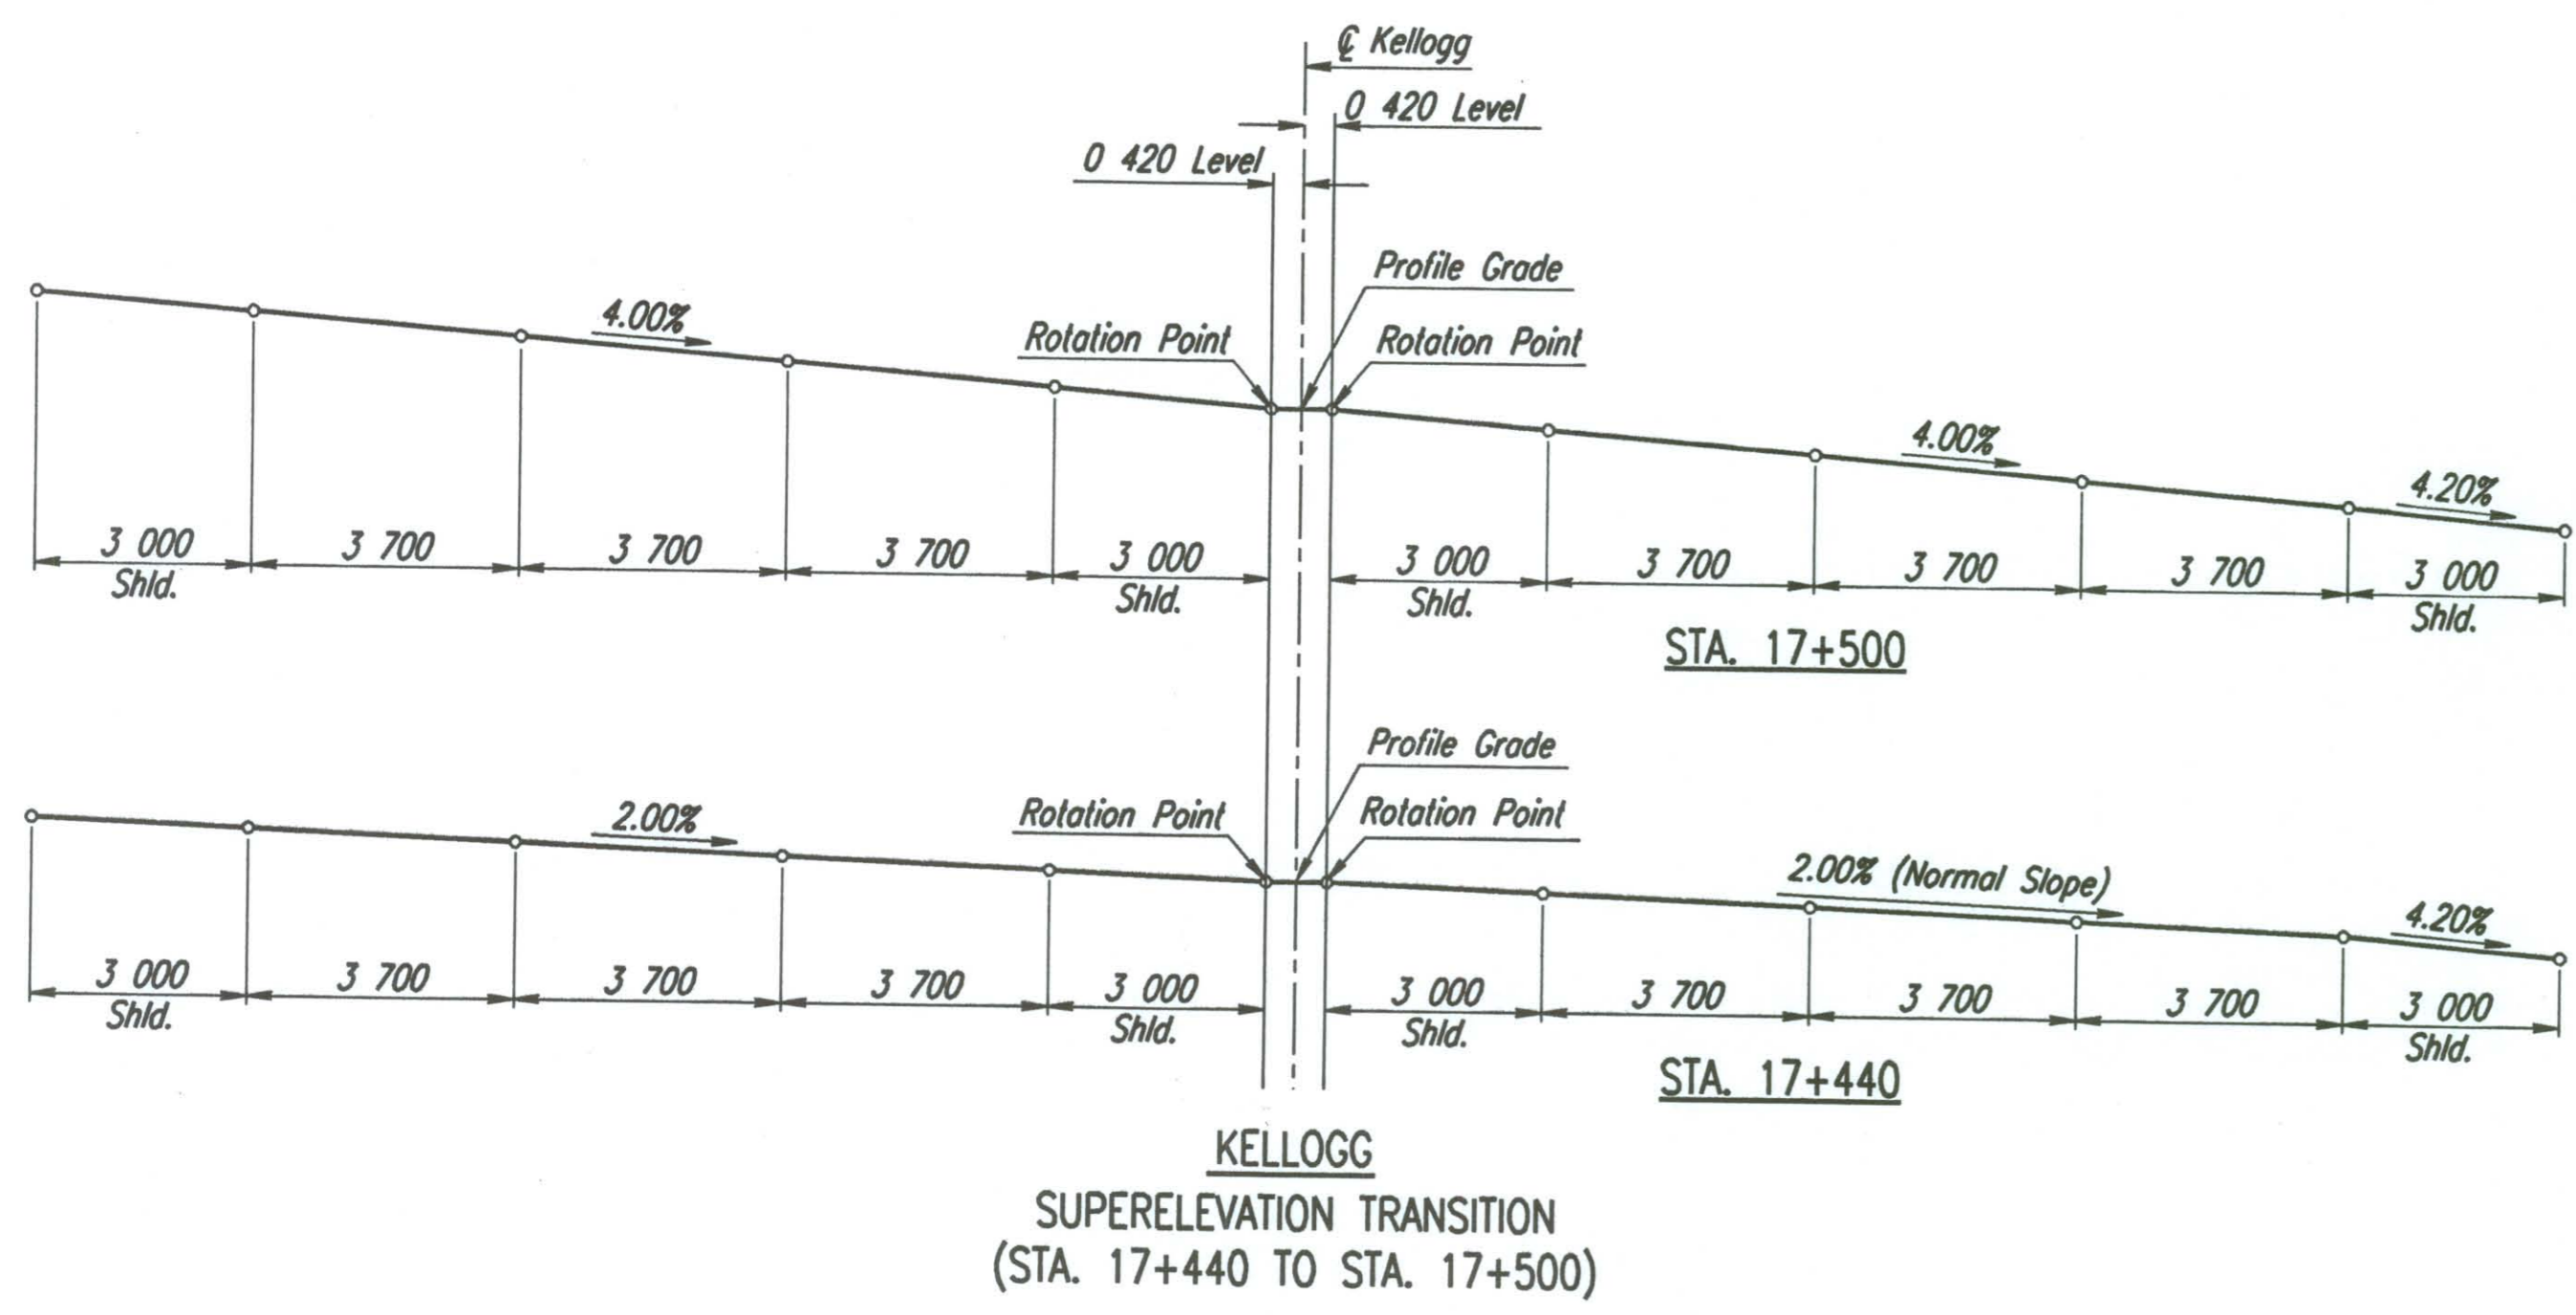
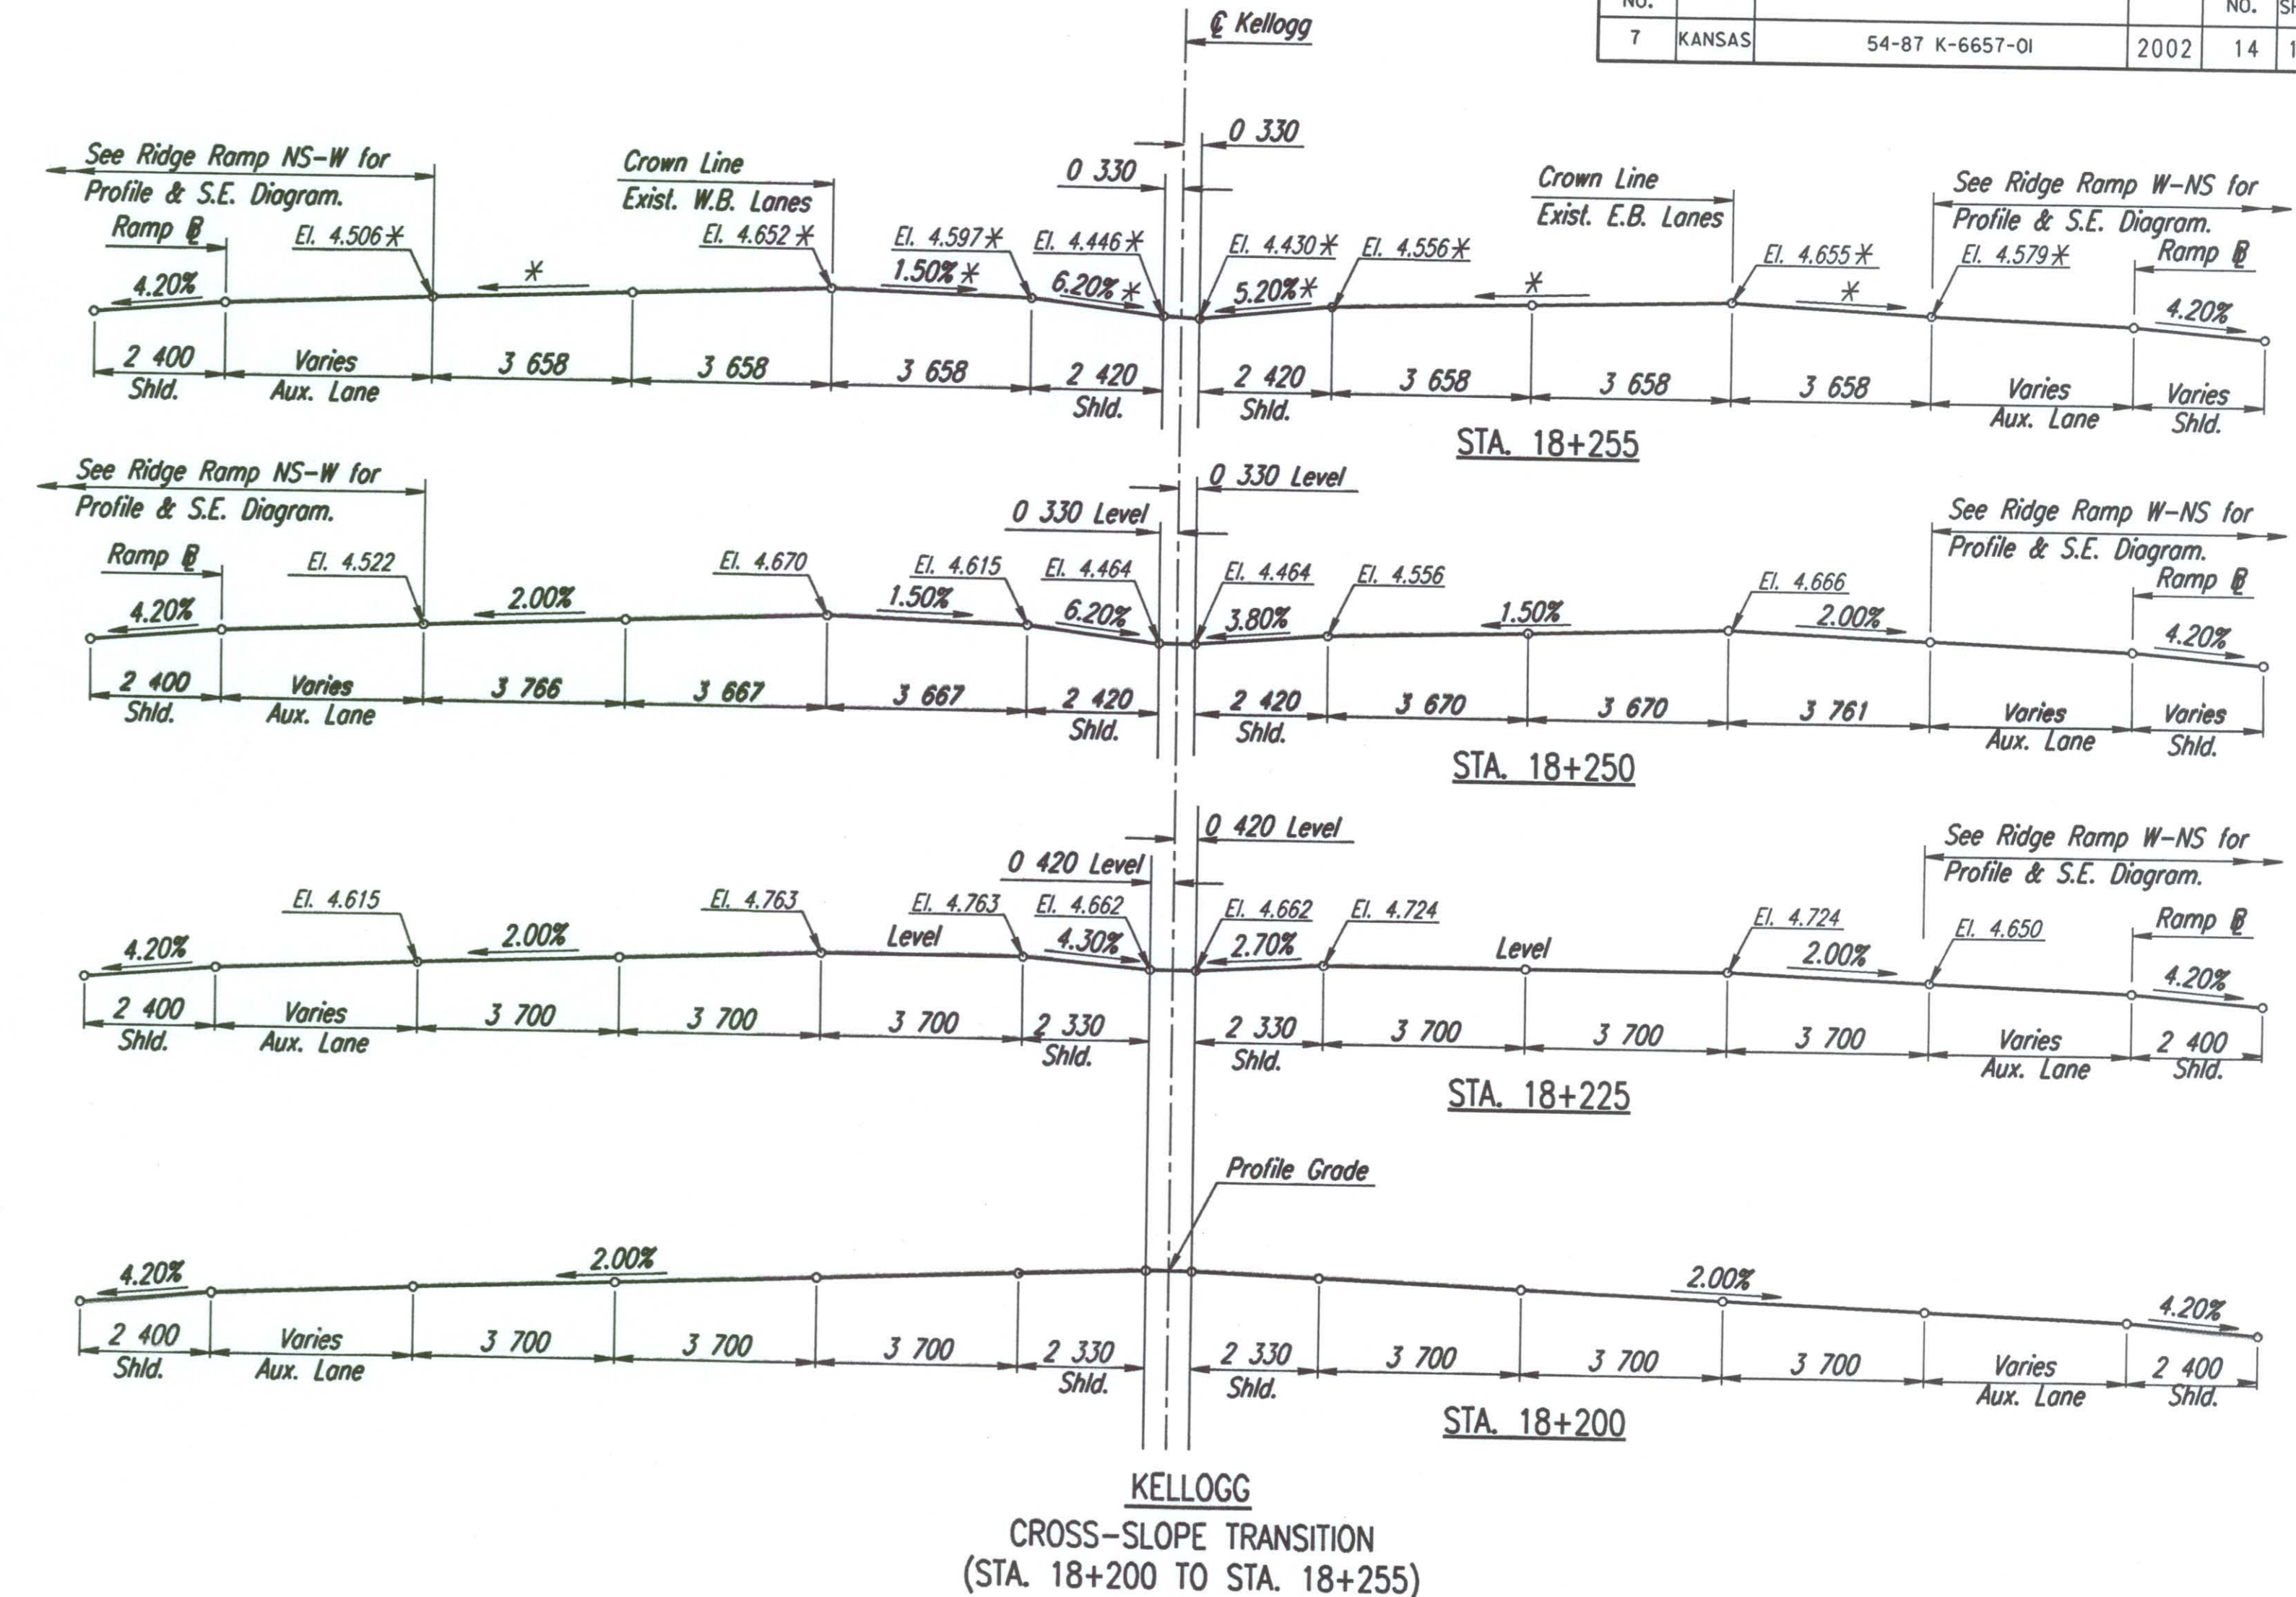


FHWA REGION NO.	STATE	PROJECT NO.	YEAR	SHEET NO.	TOTAL SHEETS
7	KANSAS	54-87 K-6657-01	2002	14	1122

DATE	
BY	
REFERENCES NOTED	
REFERENCES CHECKED	

DSNR: WDH OPER: JGP SCALE: 1:100
 I:1997/97362/TYPSECT/SE TRANSITIONS.DGN(#2) 10-10-2001 10:33:20 LAST REV: 12-19-2001 BY: svb

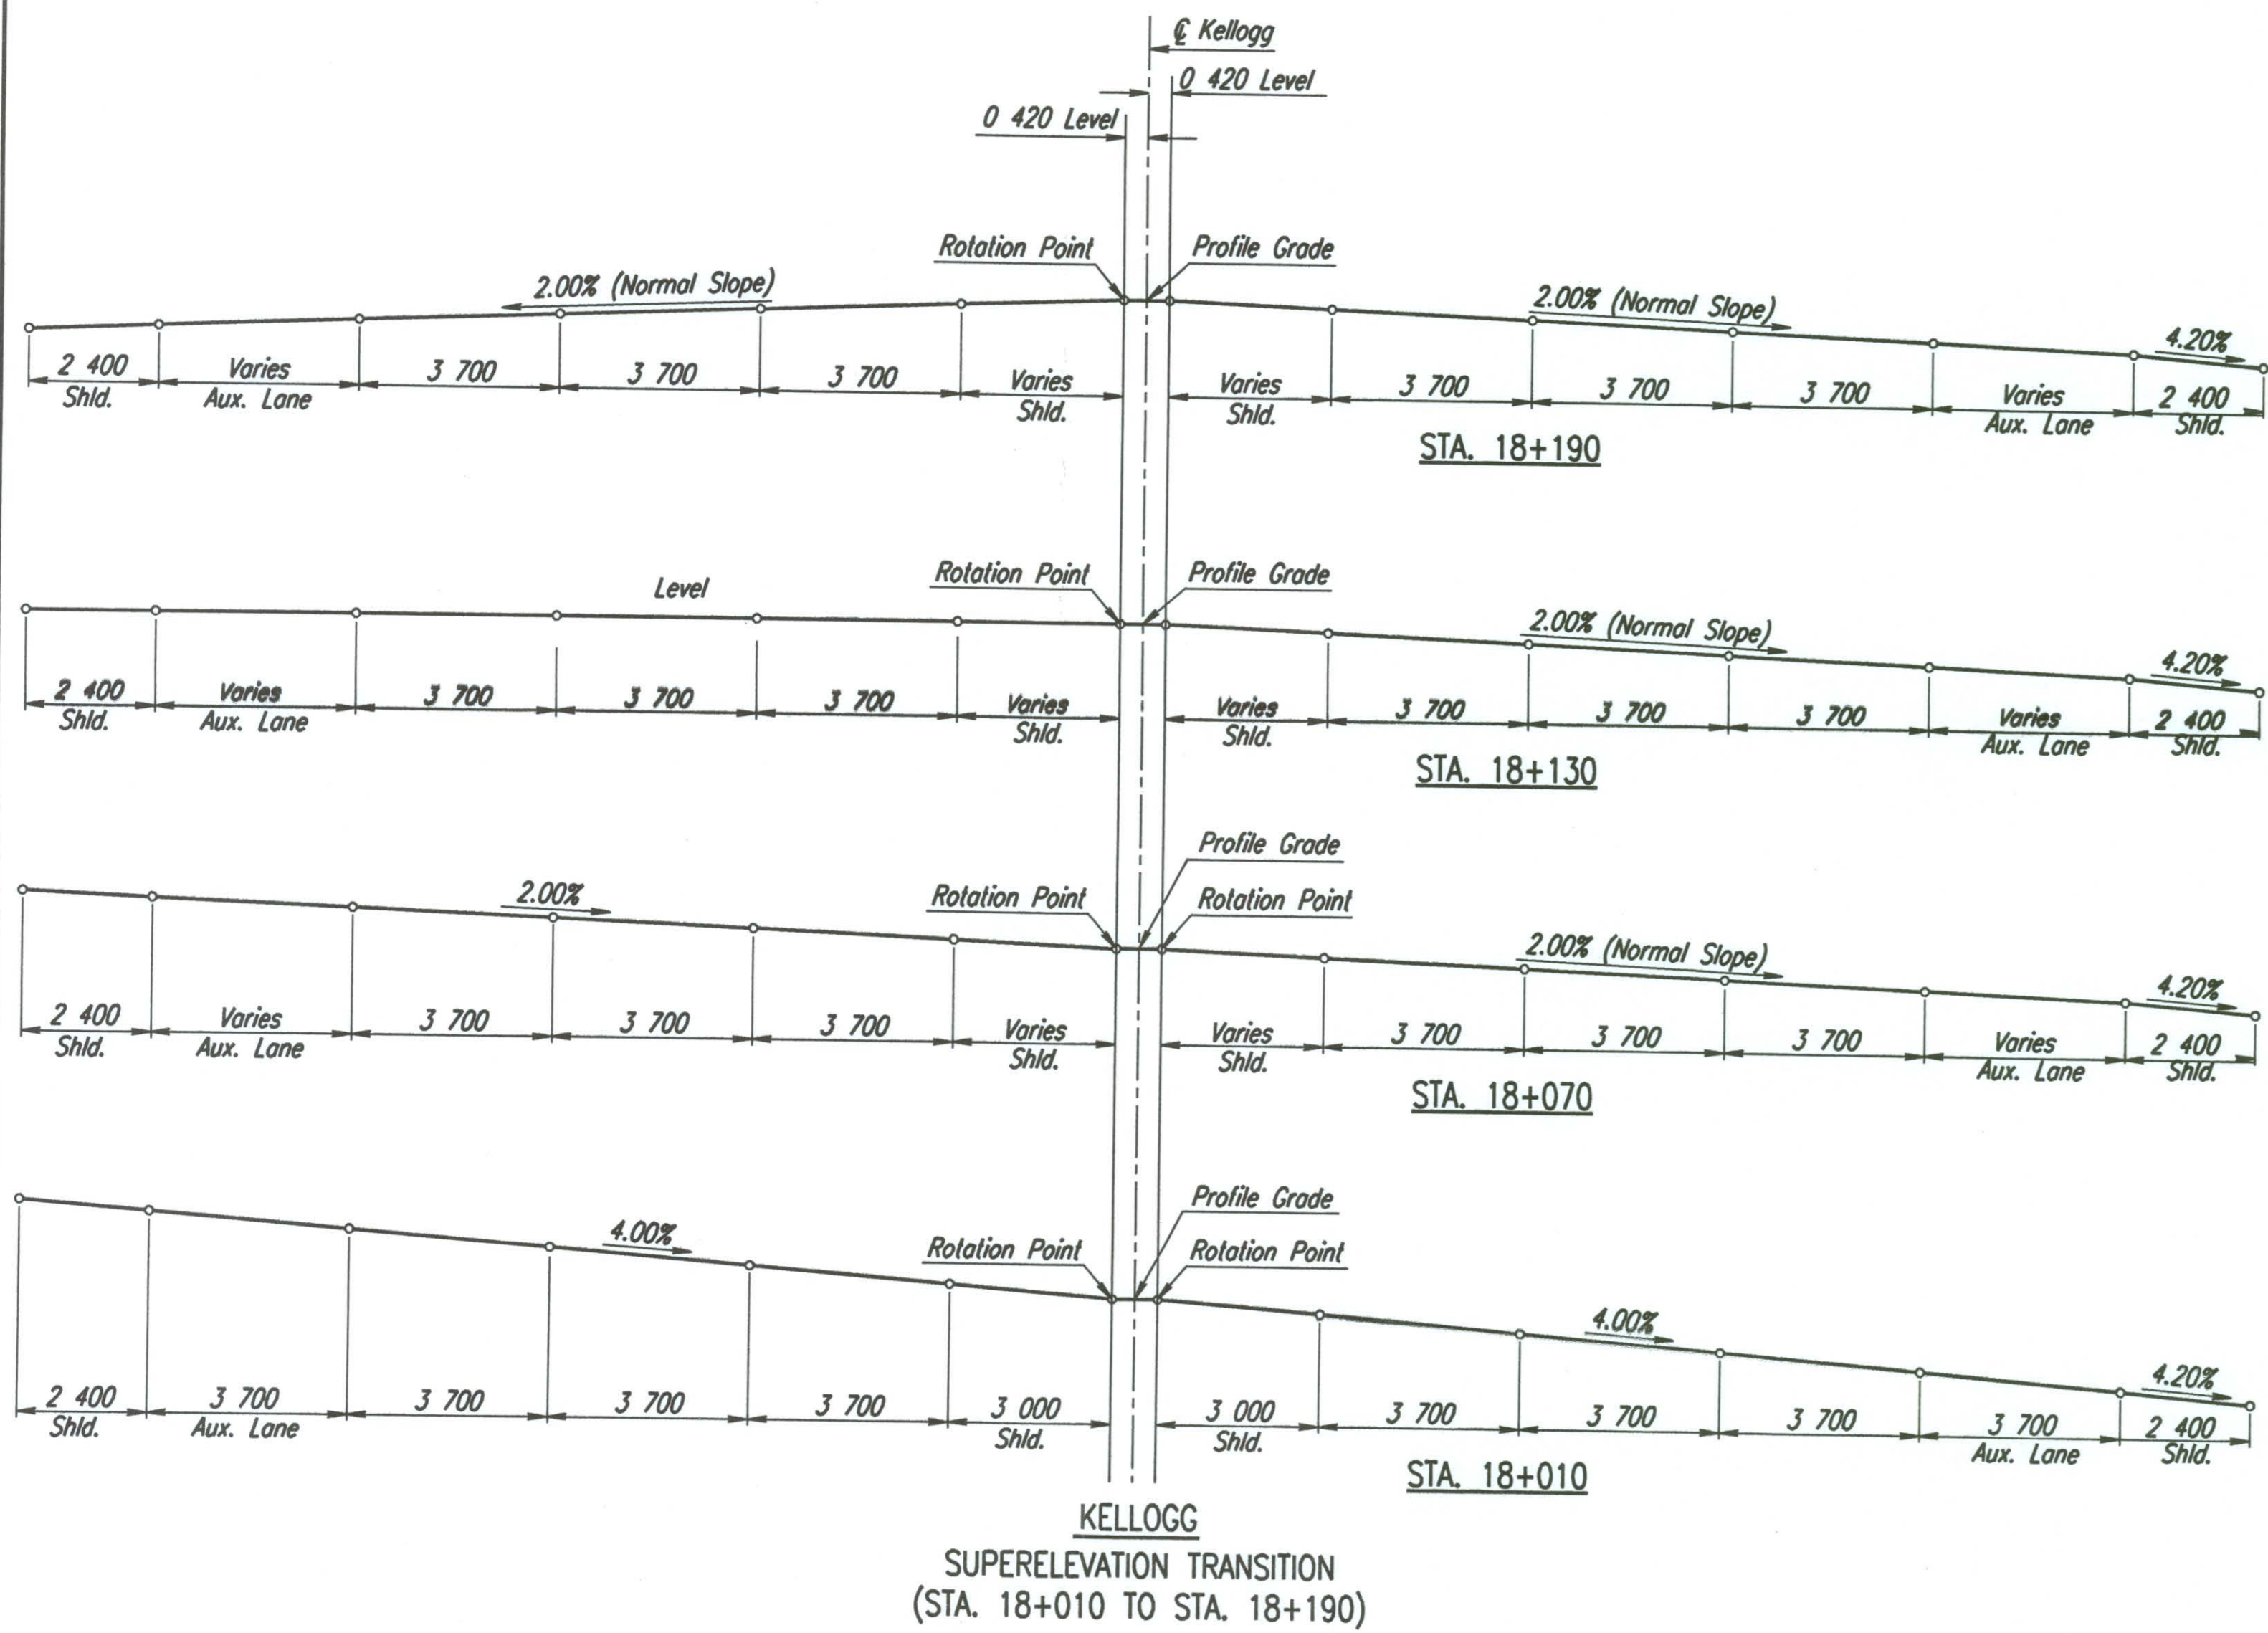

* Match existing.

Note: See ramp profiles and paving plans for pavement and shoulder x-slope transitions on ramps. See mainline profiles and paving plans for additional shoulder x-slope transitions at bridges and ramp gores.

No.	Revisions	By	Date

CITY OF WICHITA
KELLOGG SUPERELEVATION & CROSS-SLOPE TRANSITIONS
 SEDGWICK COUNTY

Professional Engineering Consultants, P.A.
 303 S. TOPEKA • WICHITA, KANSAS 67202
 316-262-2691 • FAX 316-262-3003

Designed by	WDH	Checked by	WDH
Drawn by	JGP	Date	April, 2002
		Job No.	97362