
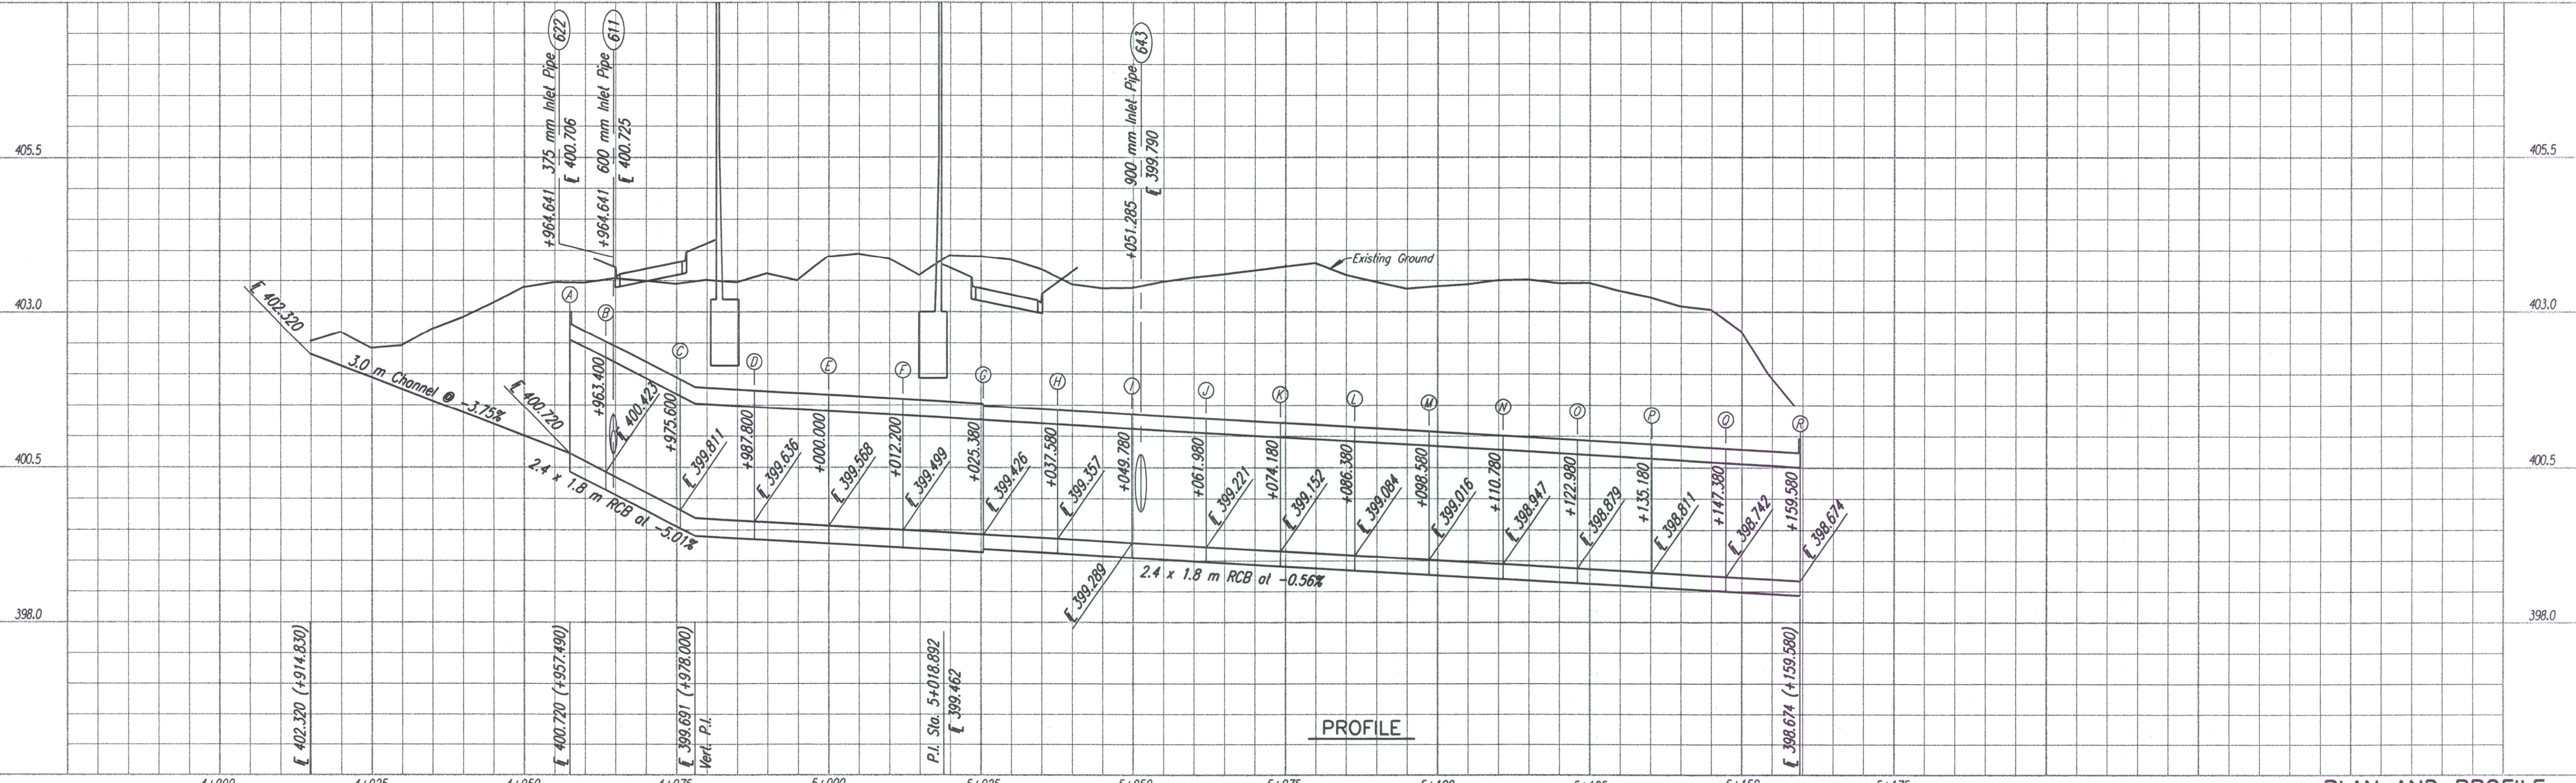


| STATE | PROJECT NO. | YEAR | SHEET NO. | TOTAL SHEETS |
|--------|-----------------|------|-----------|--------------|
| KANSAS | 54-87 K-6657-01 | 2002 | 400 | 1122 |

| DATE | BY |
|------|----|
| | |
| | |

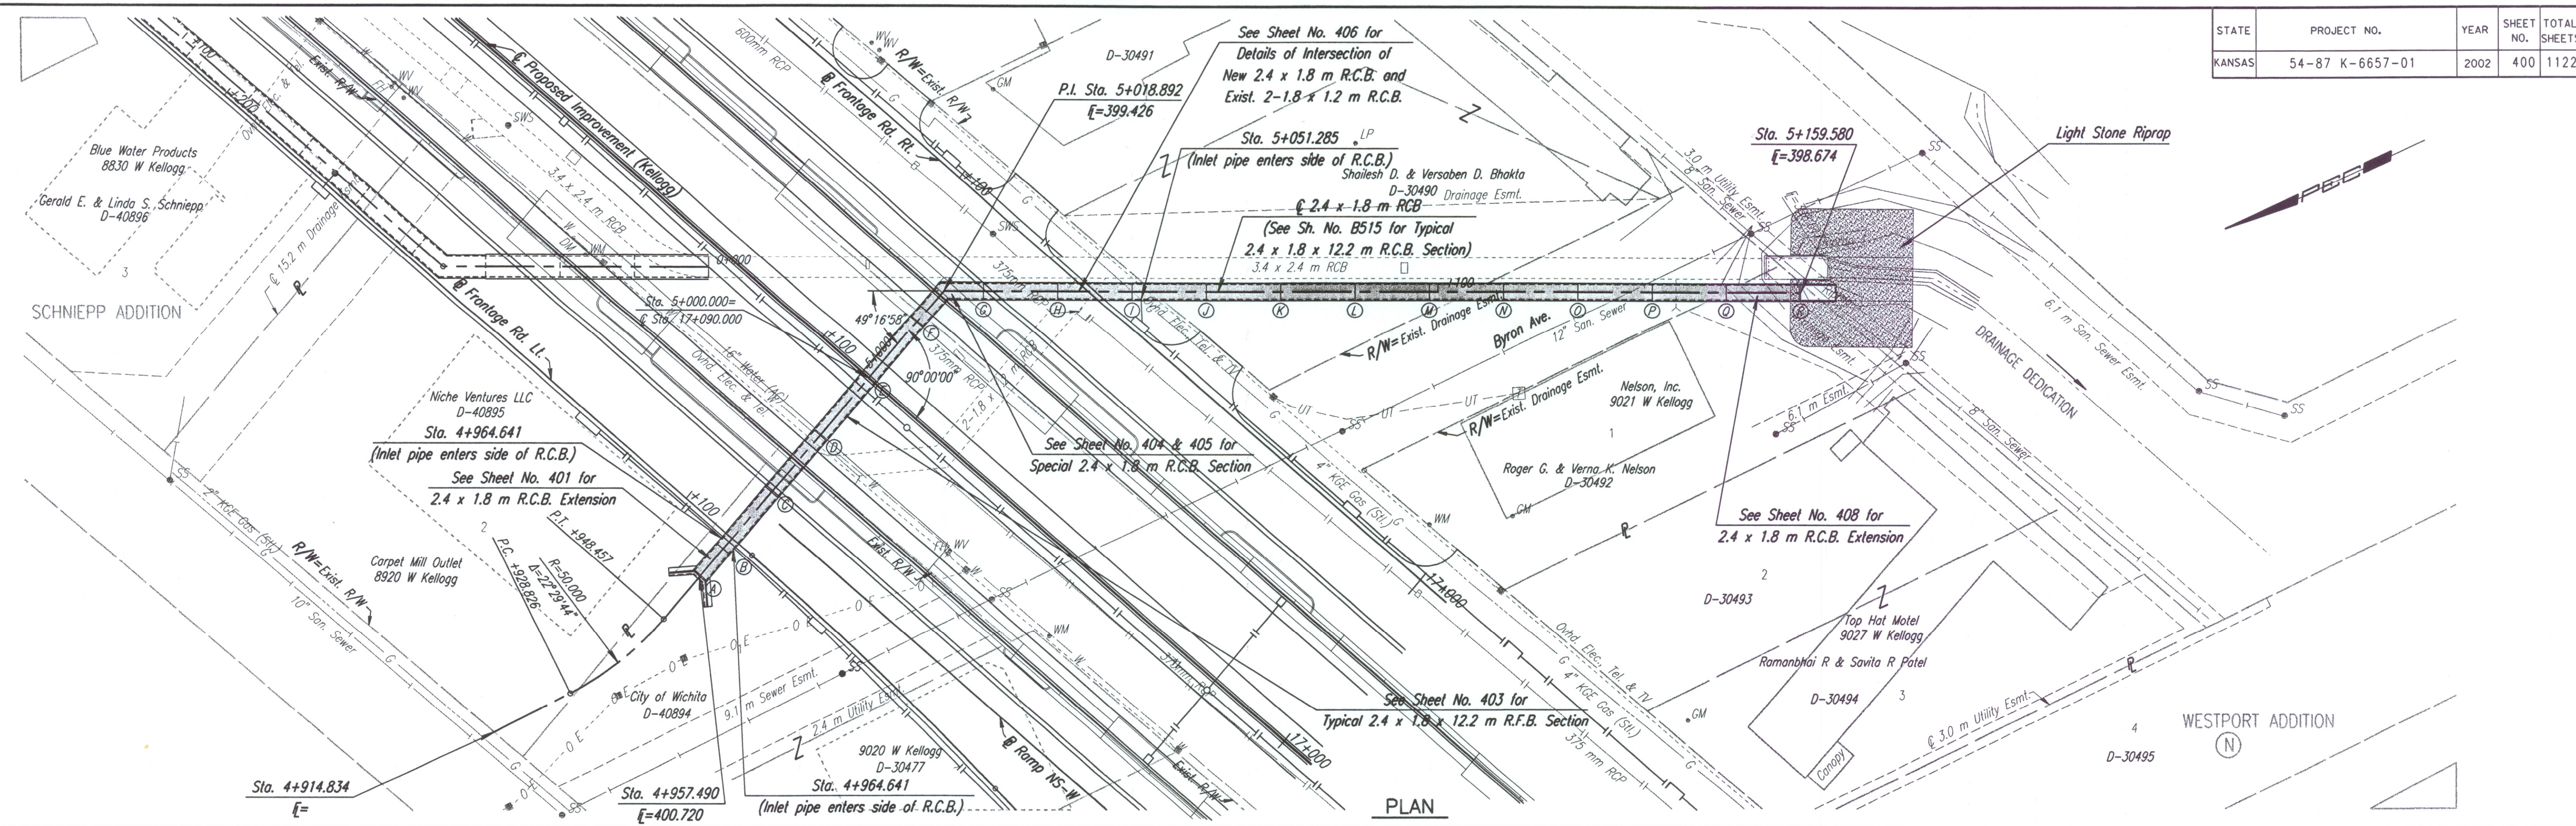

PLAN AND PROFILE
2.4 x 1.8 m R.F.B.

DSWR: RWA OPER: GDR SCALE: 1:500
 t:/1997/97362/001/RCB/RCB171.DGN LAST REV: 3-27-2002 BY: mag