



ELEVATION

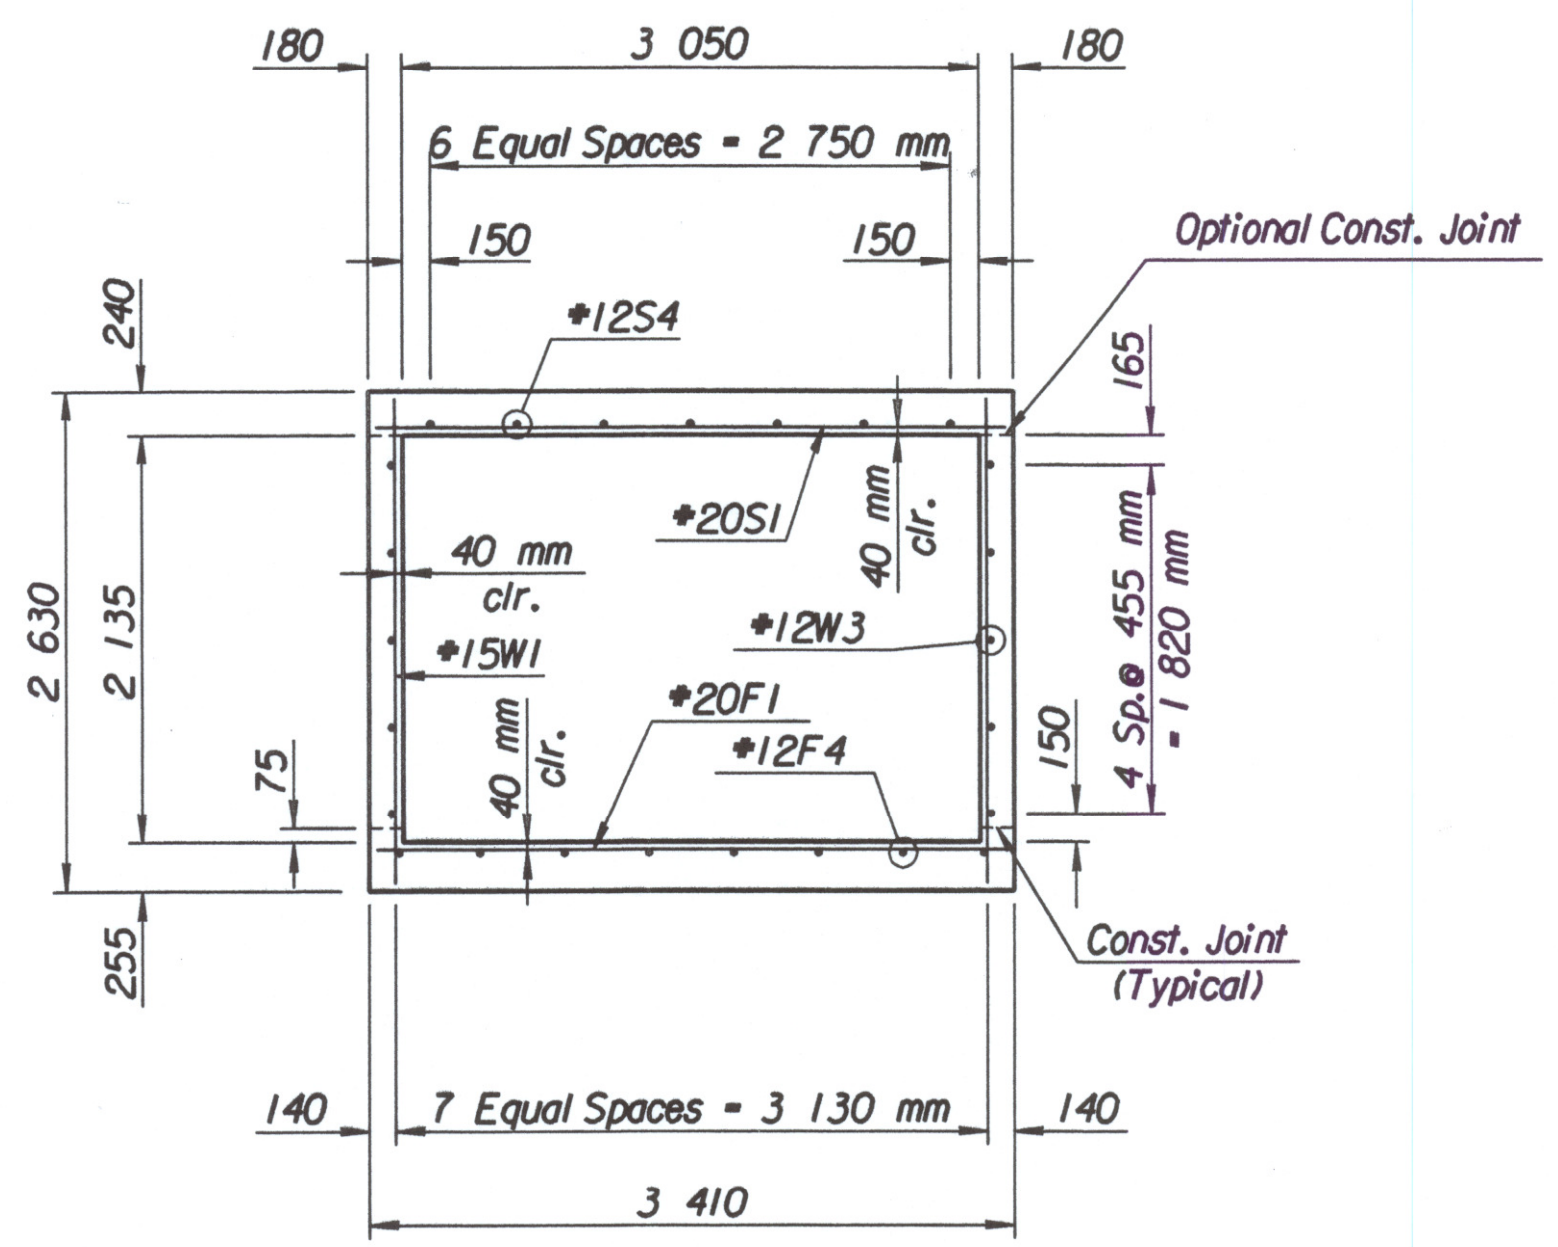

TYPICAL SECTION

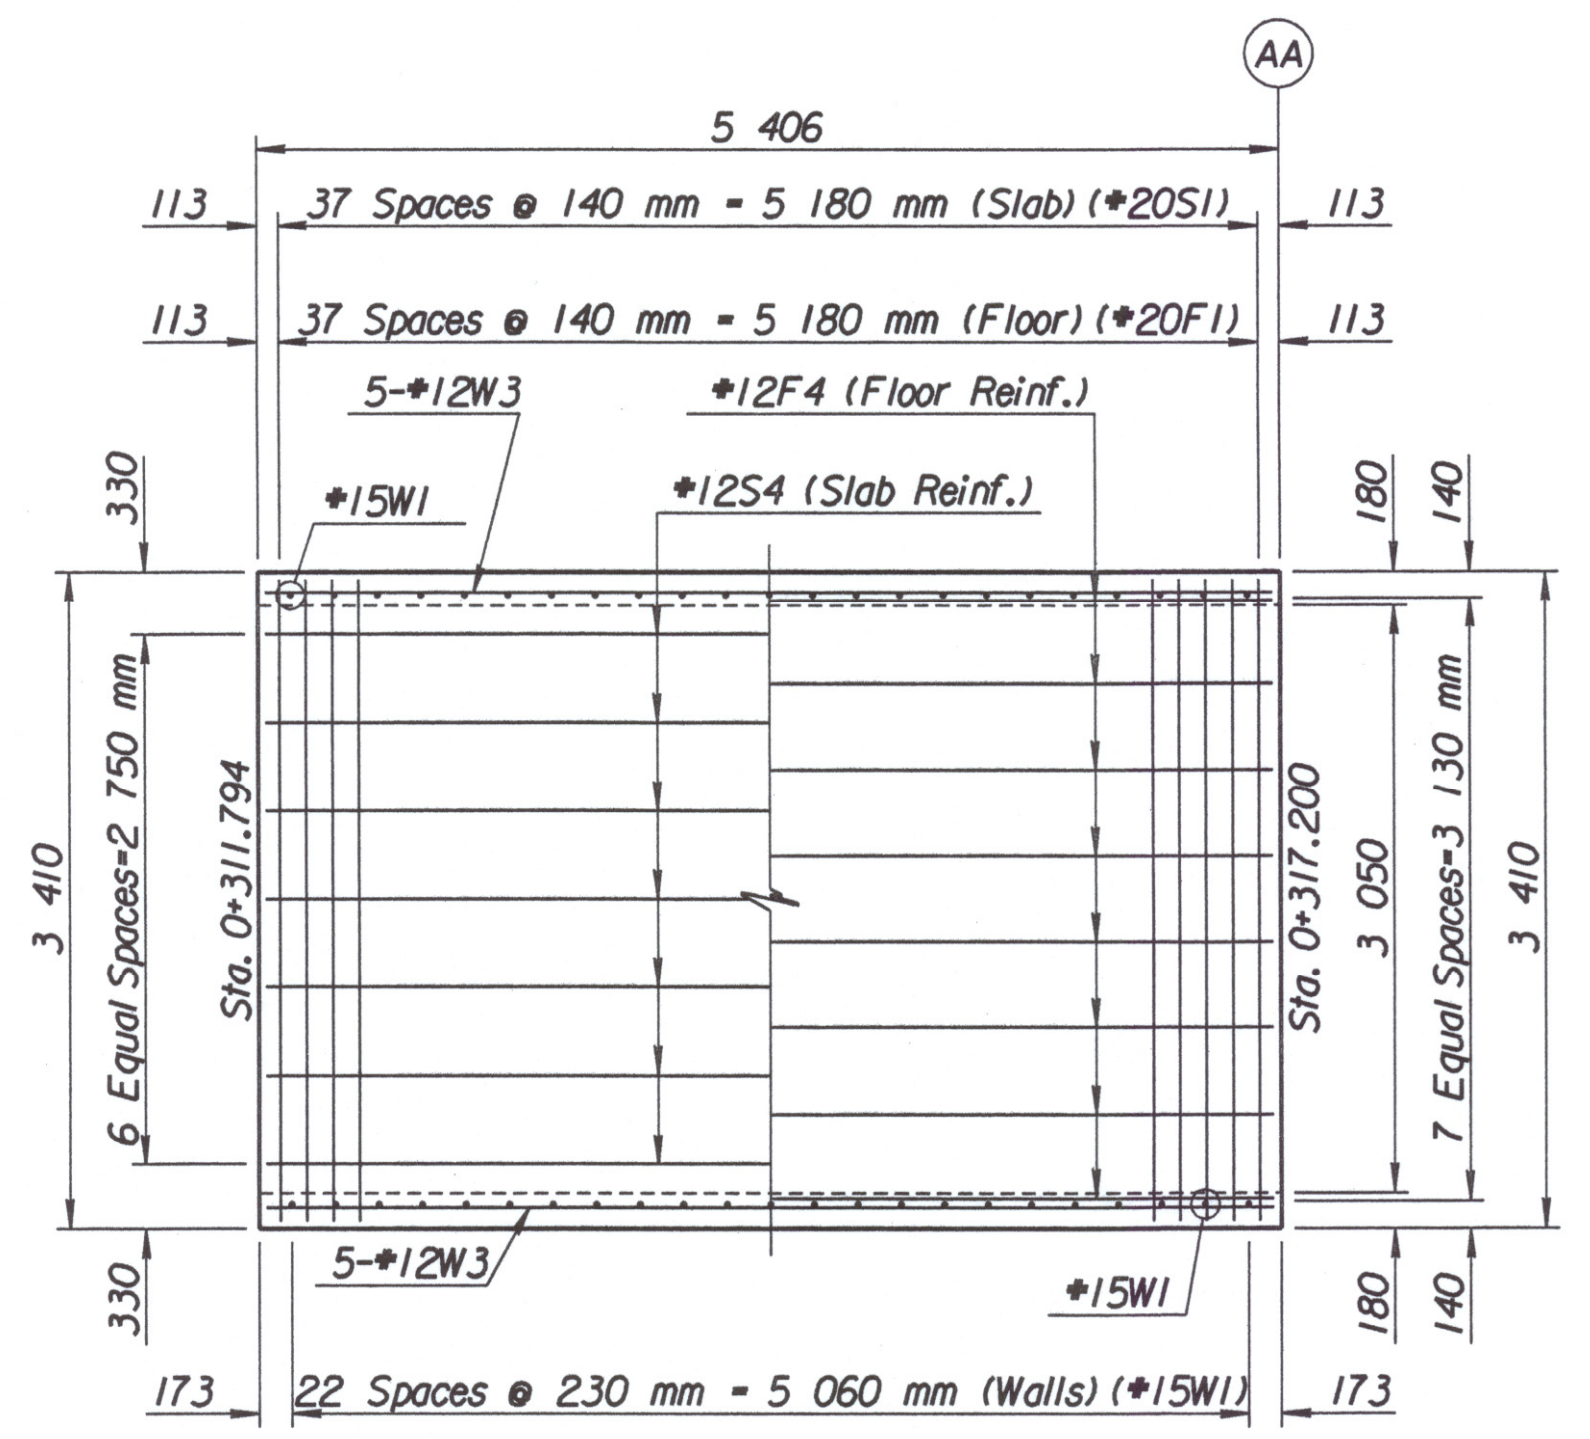

SLAB REINFORCEMENT FLOOR REINFORCEMENT

PLAN

REINFORCING STEEL						
Straight Bars				Bent Bars		
Mark	No.	Size	Length	Mark	No.	Length
SI	38	#20	3 300			
S4	7	#12	5 300			
F1	38	#20	3 300			
F4	8	#12	5 300			
WI	46	#15	2 540			
W3	10	#12	5 300			

SUMMARY OF QUANTITIES		
Item	Quantity	Unit
Class AAA Concrete	13.3	m <sup>3</sup>
Reinforcing Steel (Grade 420)	906	kg

Note:  
See Plan and Profile Sheets for location of this Special R.C.B. Section.  
See Sheet No. 41.3 for General Notes.

No.	Revisions	By	Date
CITY OF WICHITA			
SPECIAL 3.0 x 2.1 x 5.406 m R.C.B. SECTION KELLOGG (US-54) SEDGWICK COUNTY			
Professional Engineering Consultants, P.A. 303 S. TOPEKA • WICHITA, KANSAS 67202 316-262-2691 • FAX 316-262-3003			
Designed by	RWA	Checked by	RAS
Drawn by	GDR	Date	April, 2002
		Job No.	97362