



STATE	PROJECT NO.	YEAR	SHEET NO.	TOTAL SHEETS
KANSAS	54-87 K-6657-01	2002	508	1122

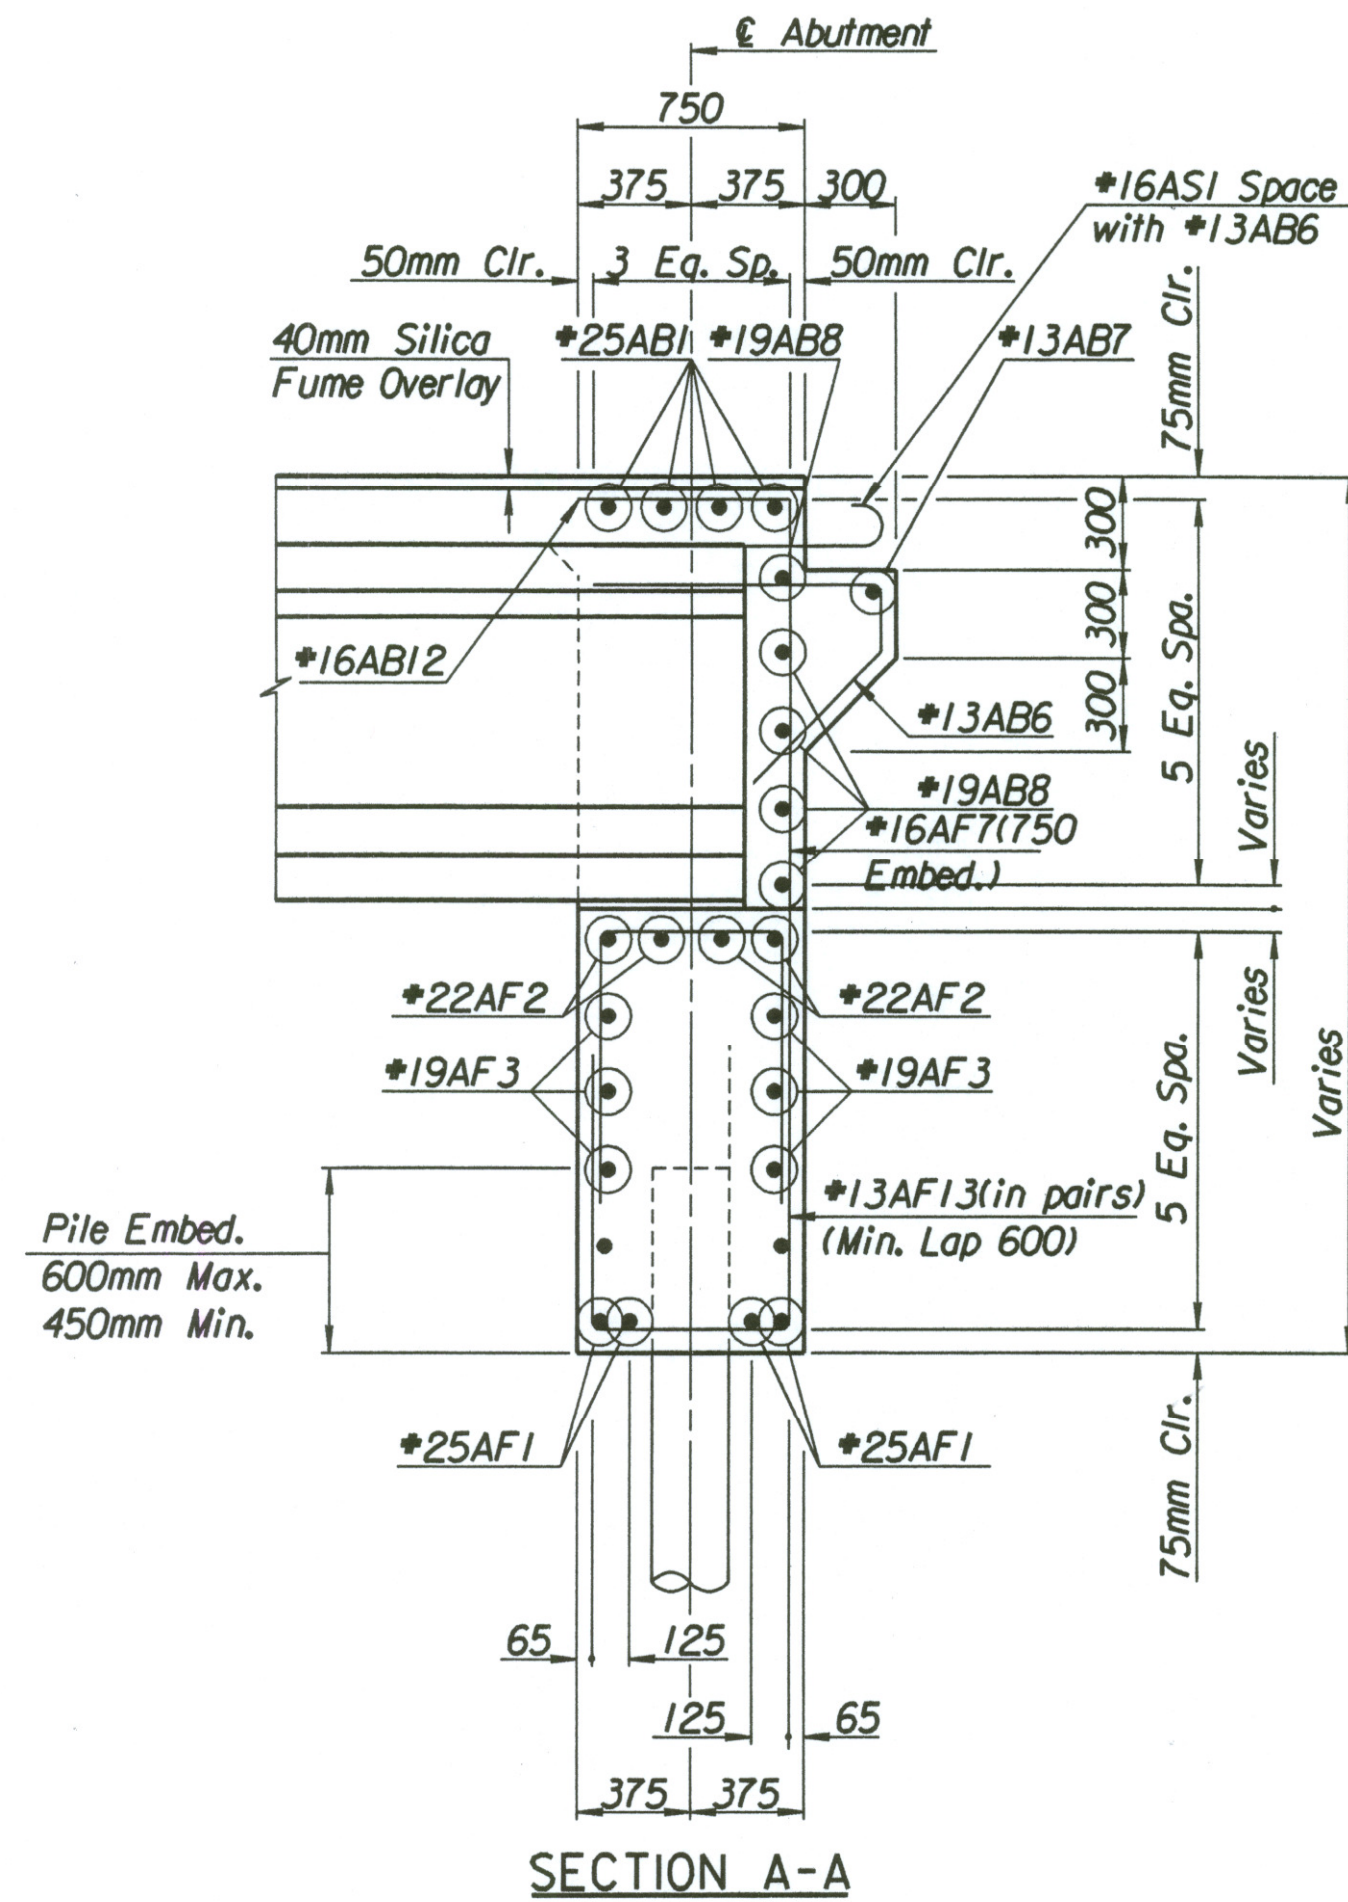


SECTION A-A

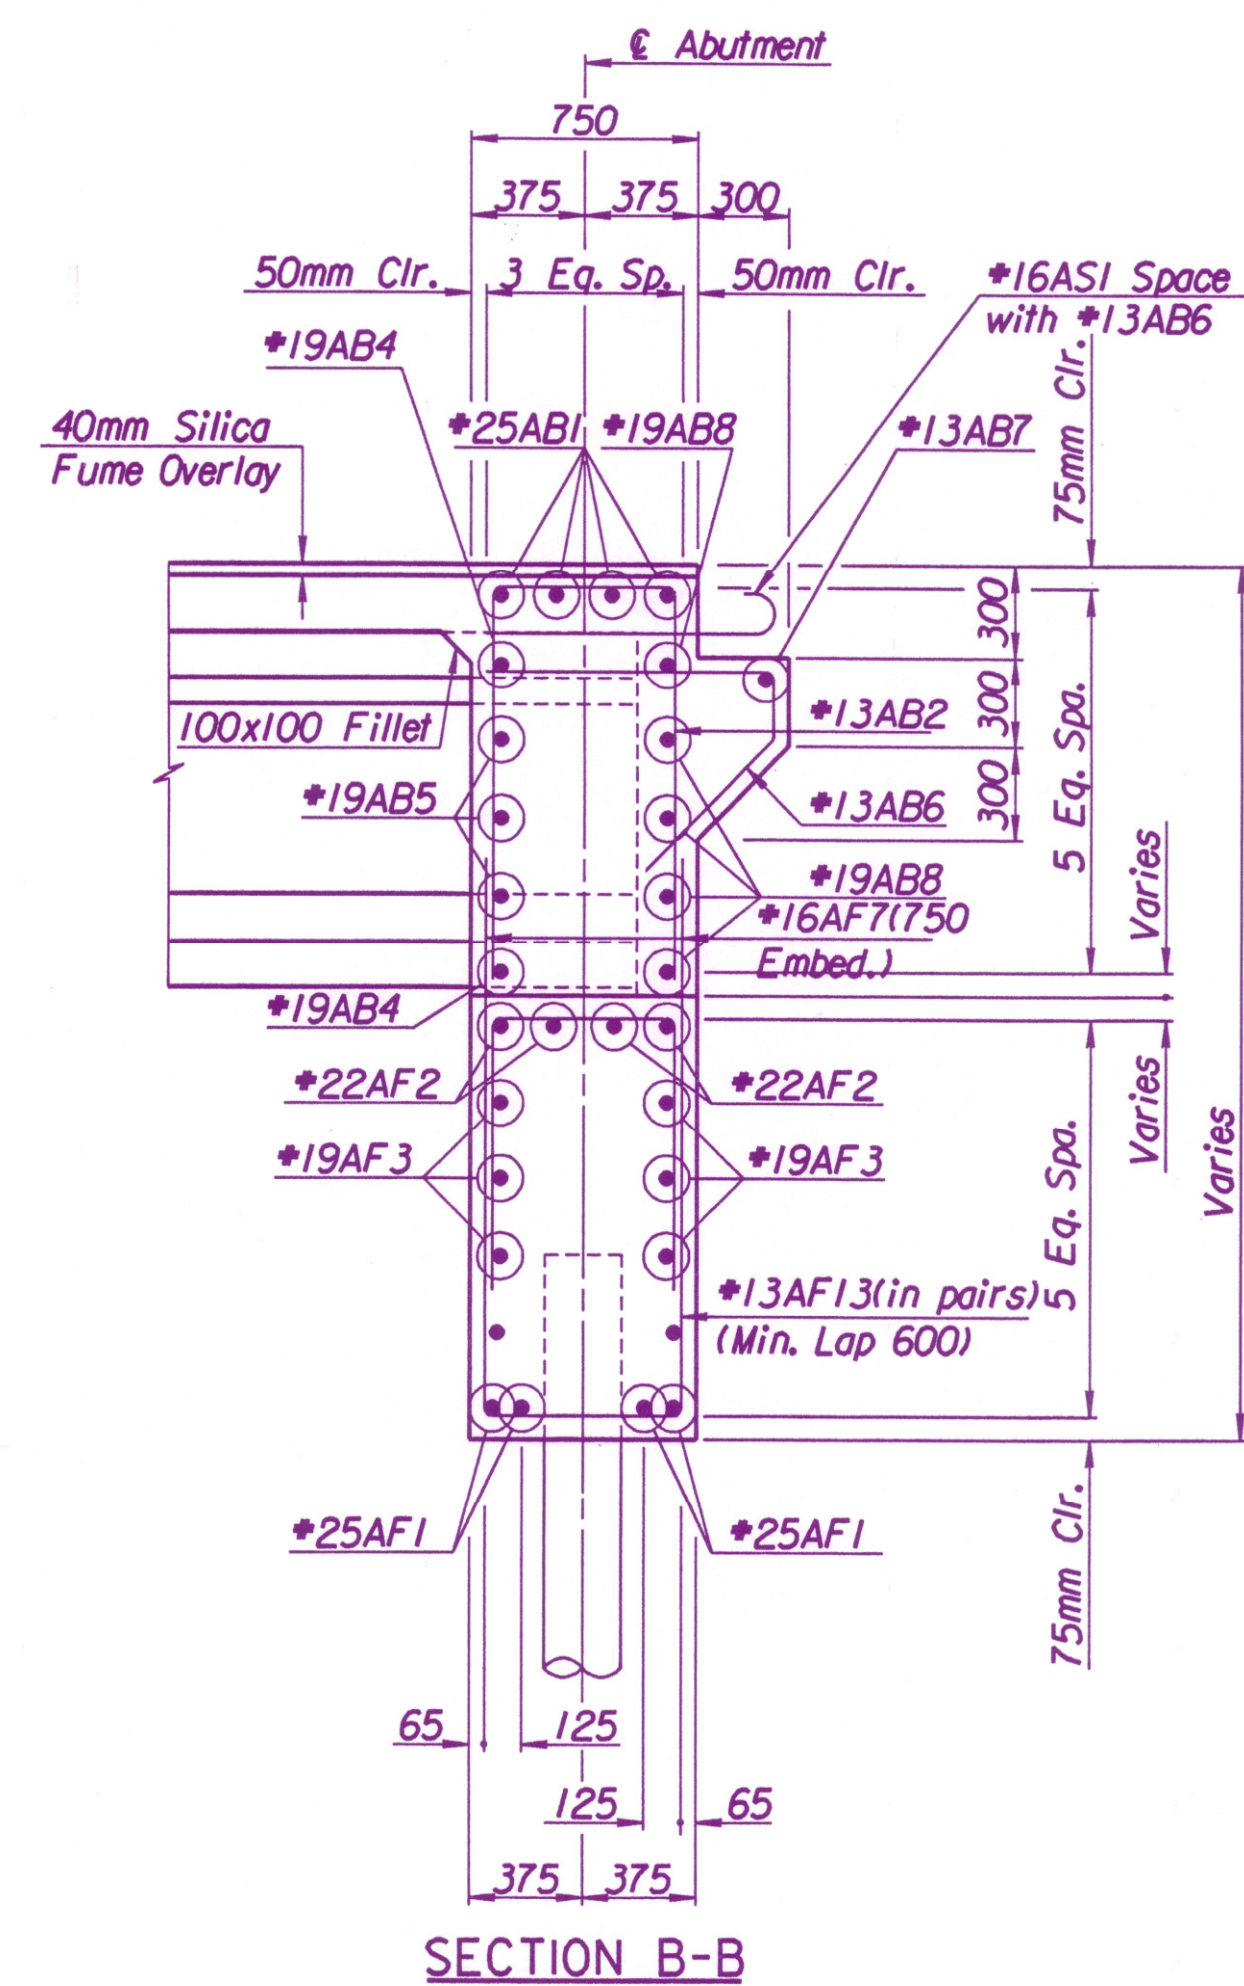


SECTION B-B

(See Framing Plan for Beam Embedment)

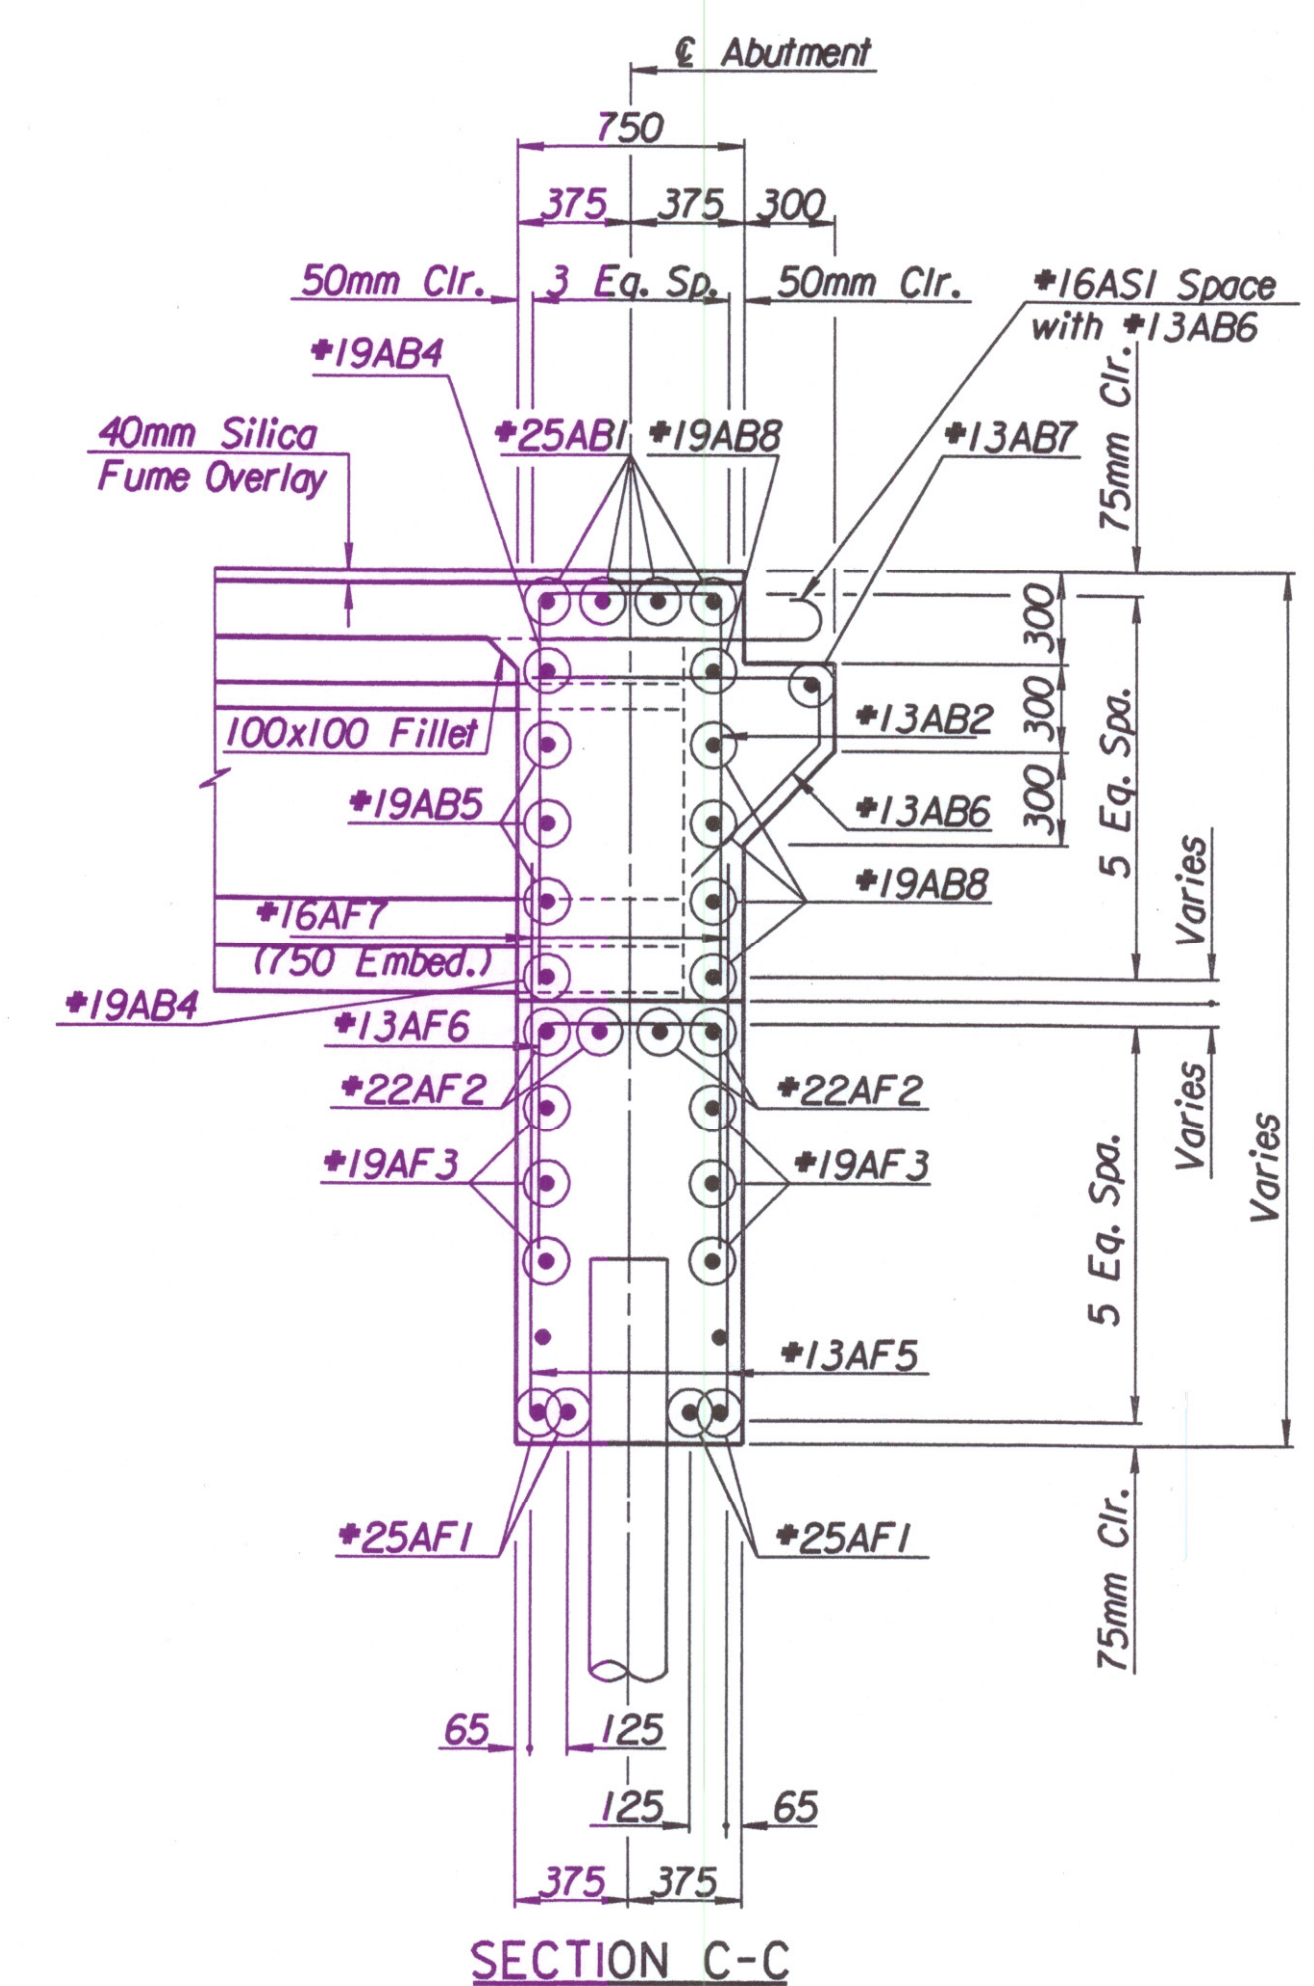

SECTION C-C

Drawn By: ras
 Plotted By: drp 3-25-2002
 I:/1997/97362/001/bridge/cowskin/Mainline/abmt2/wbml.dgn

No.	Revisions	By	Date
CITY OF WICHITA BR. NO. 54-87-19.3(494) W.B. STA. 16+011.650 WEST KELLOGG WESTBOUND MAINLINE OVER COWSKIN CREEK ABUTMENT NO. 2 DETAILS SEDGWICK COUNTY			
 Professional Engineering Consultants, P.A. 303 S. TOPEKA • WICHITA, KANSAS 67202 316-262-2691 • FAX 316-262-3003			
Designed by	RAS	Checked by	RAS
Drawn by	RAS	Date	Apr 11, 2002 Job No. 97362