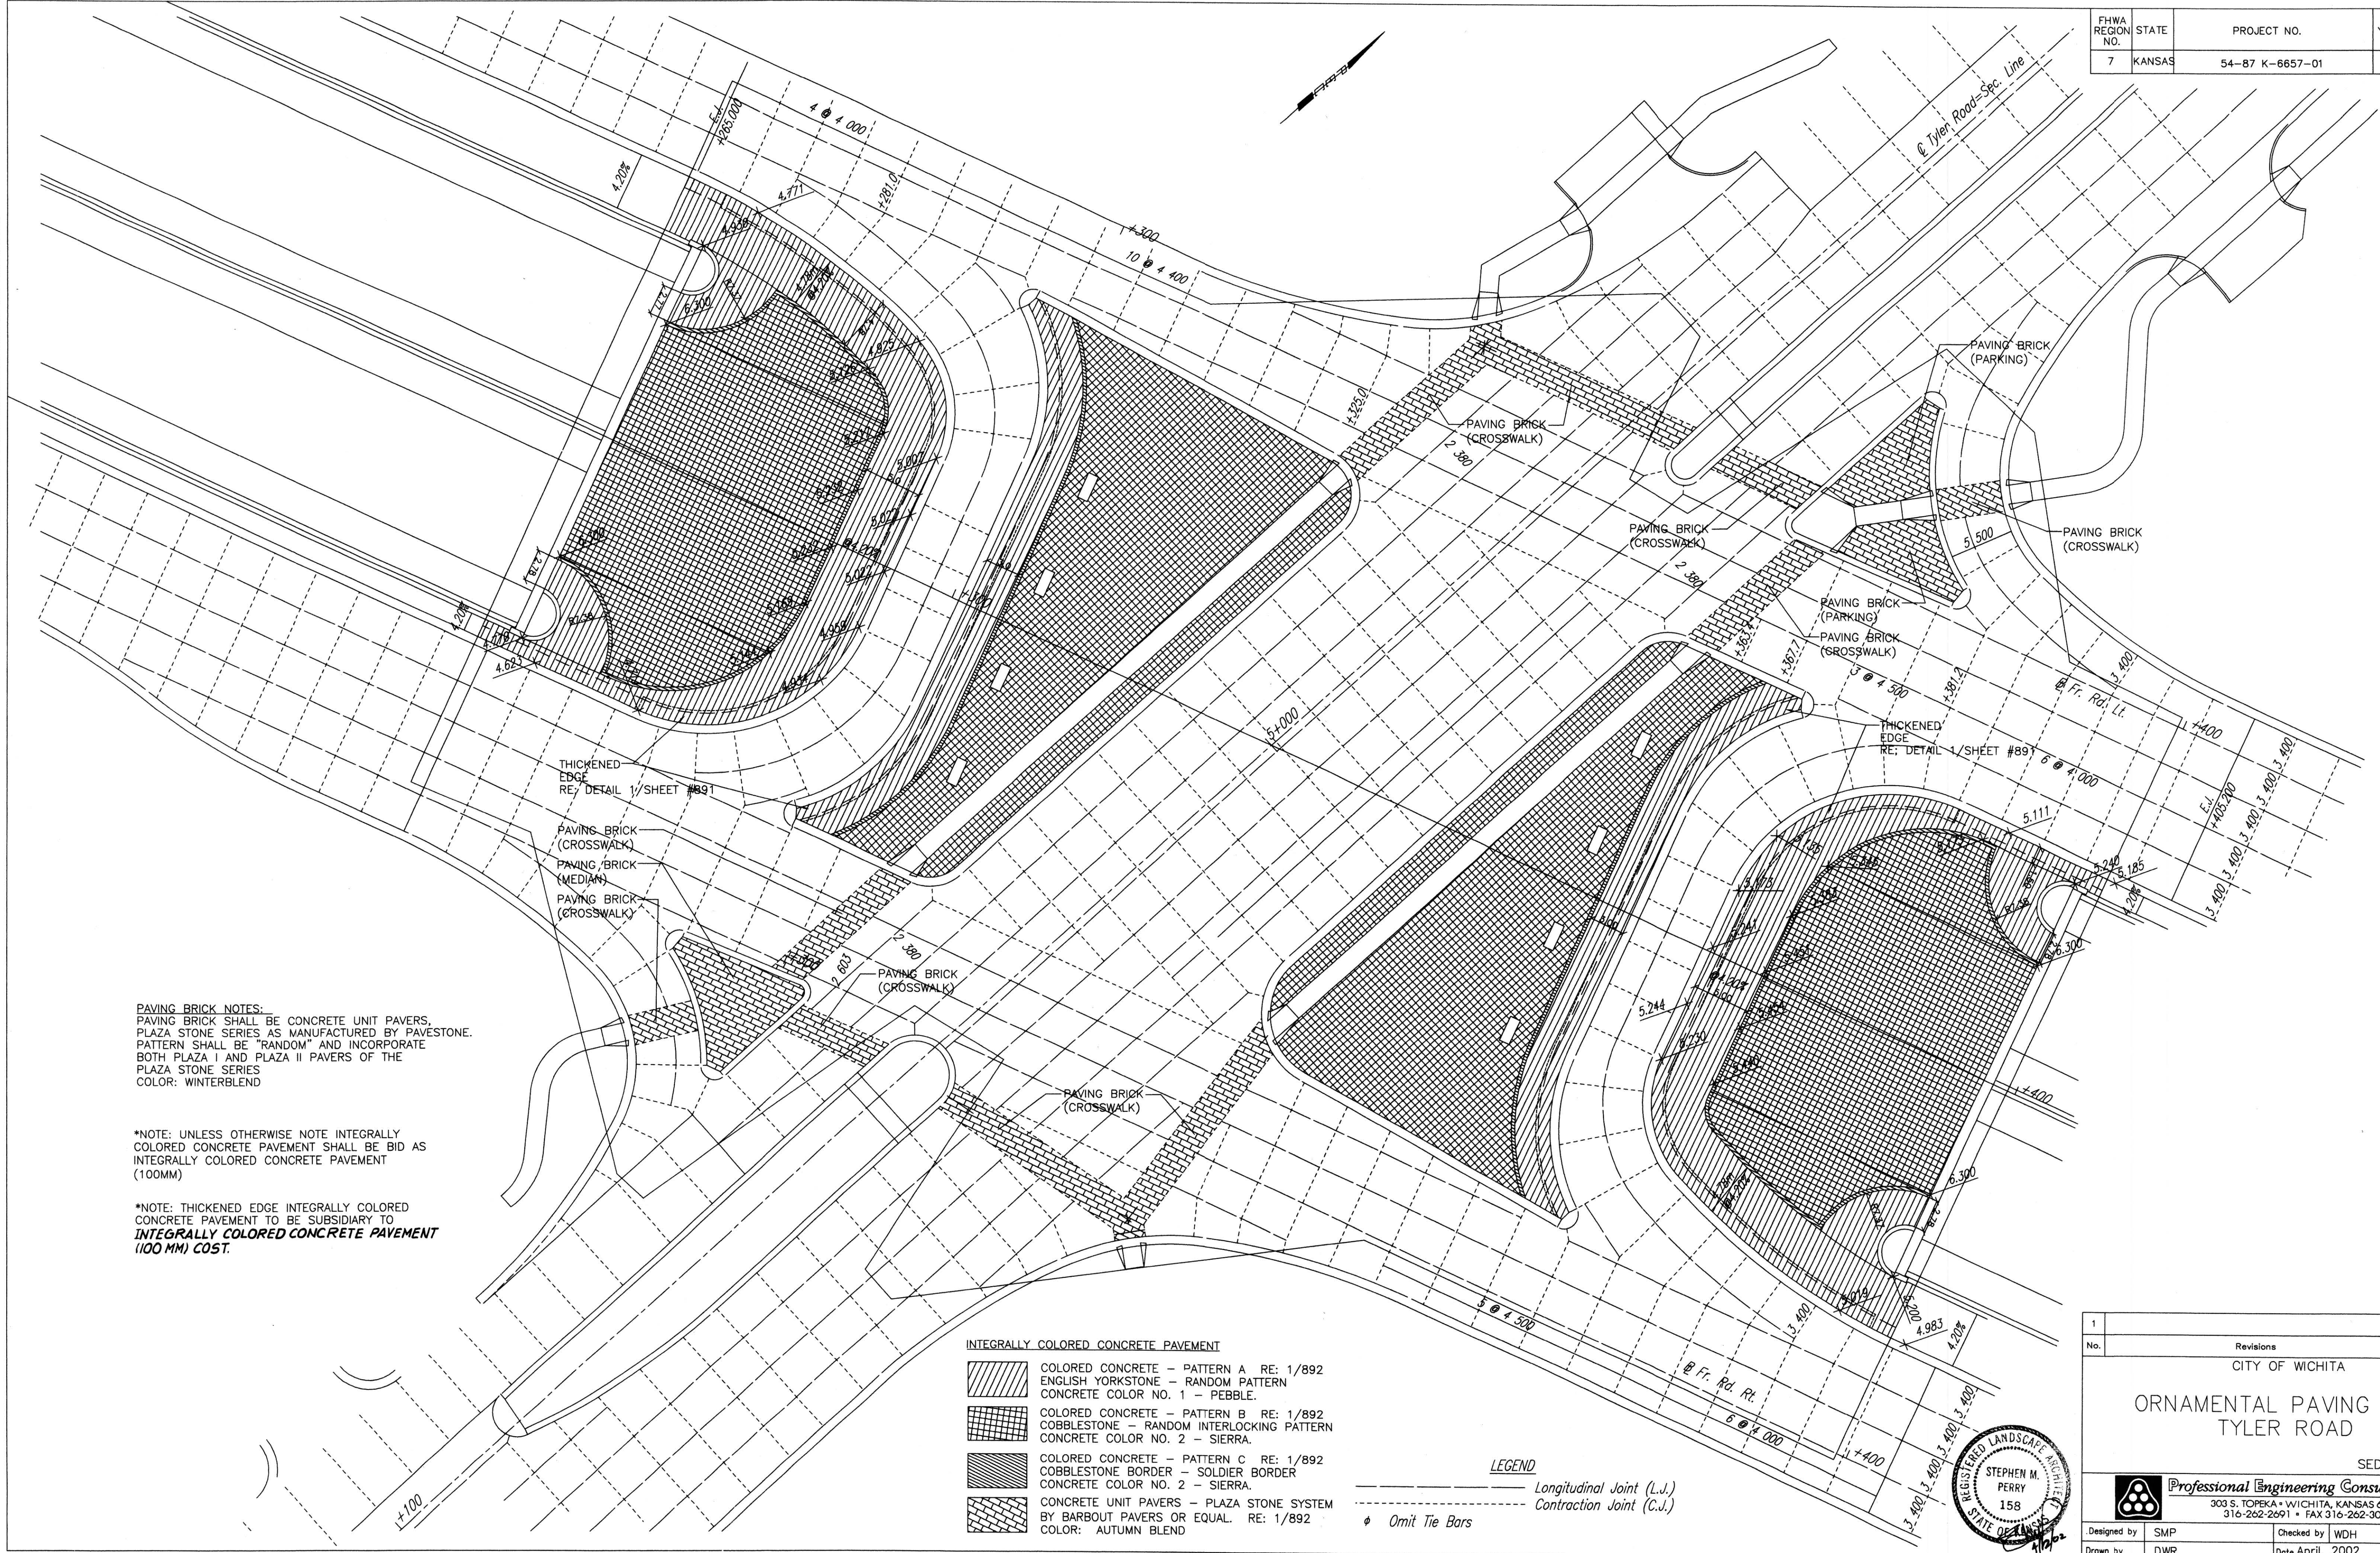


FHWA REGION NO.	STATE	PROJECT NO.	YEAR	SHEET NO.	TOTAL SHEETS
7	KANSAS	54-87 K-6657-01	2002	892	1122

DATE	
BY	
REFERENCES NOTED	
REFERENCES CHECKED	

 
 
 

DSNR: WDH OPER: JGP SCALE: 1:250
 i:/1997/97362/INTERSECTIONS/TYLER_mvp.dgn 12-19-2000 10:32:19 LAST REV: 11-29-01 BY: JGP


 
 


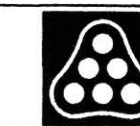
PAVING BRICK NOTES:
 PAVING BRICK SHALL BE CONCRETE UNIT PAVERS, PLAZA STONE SERIES AS MANUFACTURED BY PAVESTONE. PATTERN SHALL BE "RANDOM" AND INCORPORATE BOTH PLAZA I AND PLAZA II PAVERS OF THE PLAZA STONE SERIES
 COLOR: WINTERBLEND

*NOTE: UNLESS OTHERWISE NOTE INTEGRALLY COLORED CONCRETE PAVEMENT SHALL BE BID AS INTEGRALLY COLORED CONCRETE PAVEMENT (100MM)

*NOTE: THICKENED EDGE INTEGRALLY COLORED CONCRETE PAVEMENT TO BE SUBSIDIARY TO **INTEGRALLY COLORED CONCRETE PAVEMENT (100 MM) COST.**

- INTEGRALLY COLORED CONCRETE PAVEMENT**
-  COLORED CONCRETE - PATTERN A RE: 1/892 ENGLISH YORKSTONE - RANDOM PATTERN CONCRETE COLOR NO. 1 - PEBBLE.
 -  COLORED CONCRETE - PATTERN B RE: 1/892 COBBLESTONE - RANDOM INTERLOCKING PATTERN CONCRETE COLOR NO. 2 - SIERRA.
 -  COLORED CONCRETE - PATTERN C RE: 1/892 COBBLESTONE BORDER - SOLDIER BORDER CONCRETE COLOR NO. 2 - SIERRA.
 -  CONCRETE UNIT PAVERS - PLAZA STONE SYSTEM BY BARBOUT PAVERS OR EQUAL. RE: 1/892 COLOR: AUTUMN BLEND

- LEGEND**
-  Longitudinal Joint (L.J.)
 -  Contraction Joint (C.J.)
 -  Omit Tie Bars

1			
No.	Revisions	By	Date
CITY OF WICHITA			
ORNAMENTAL PAVING PLAN			
TYLER ROAD			
SEDGWICK COUNTY			
 Professional Engineering Consultants, P.A. 303 S. TOPEKA • WICHITA, KANSAS 67202 316-262-2691 • FAX 316-262-3003			
Designed by	SMP	Checked by	WDH
Drawn by	DWR	Date	April, 2002
		Job No.	97362