



FHWA REGION NO.	STATE	PROJECT NUMBER	FISCAL YEAR	SHEET NUMBER	TOTAL SHEETS
7	KANSAS	87N-0245-01	2007	22	55

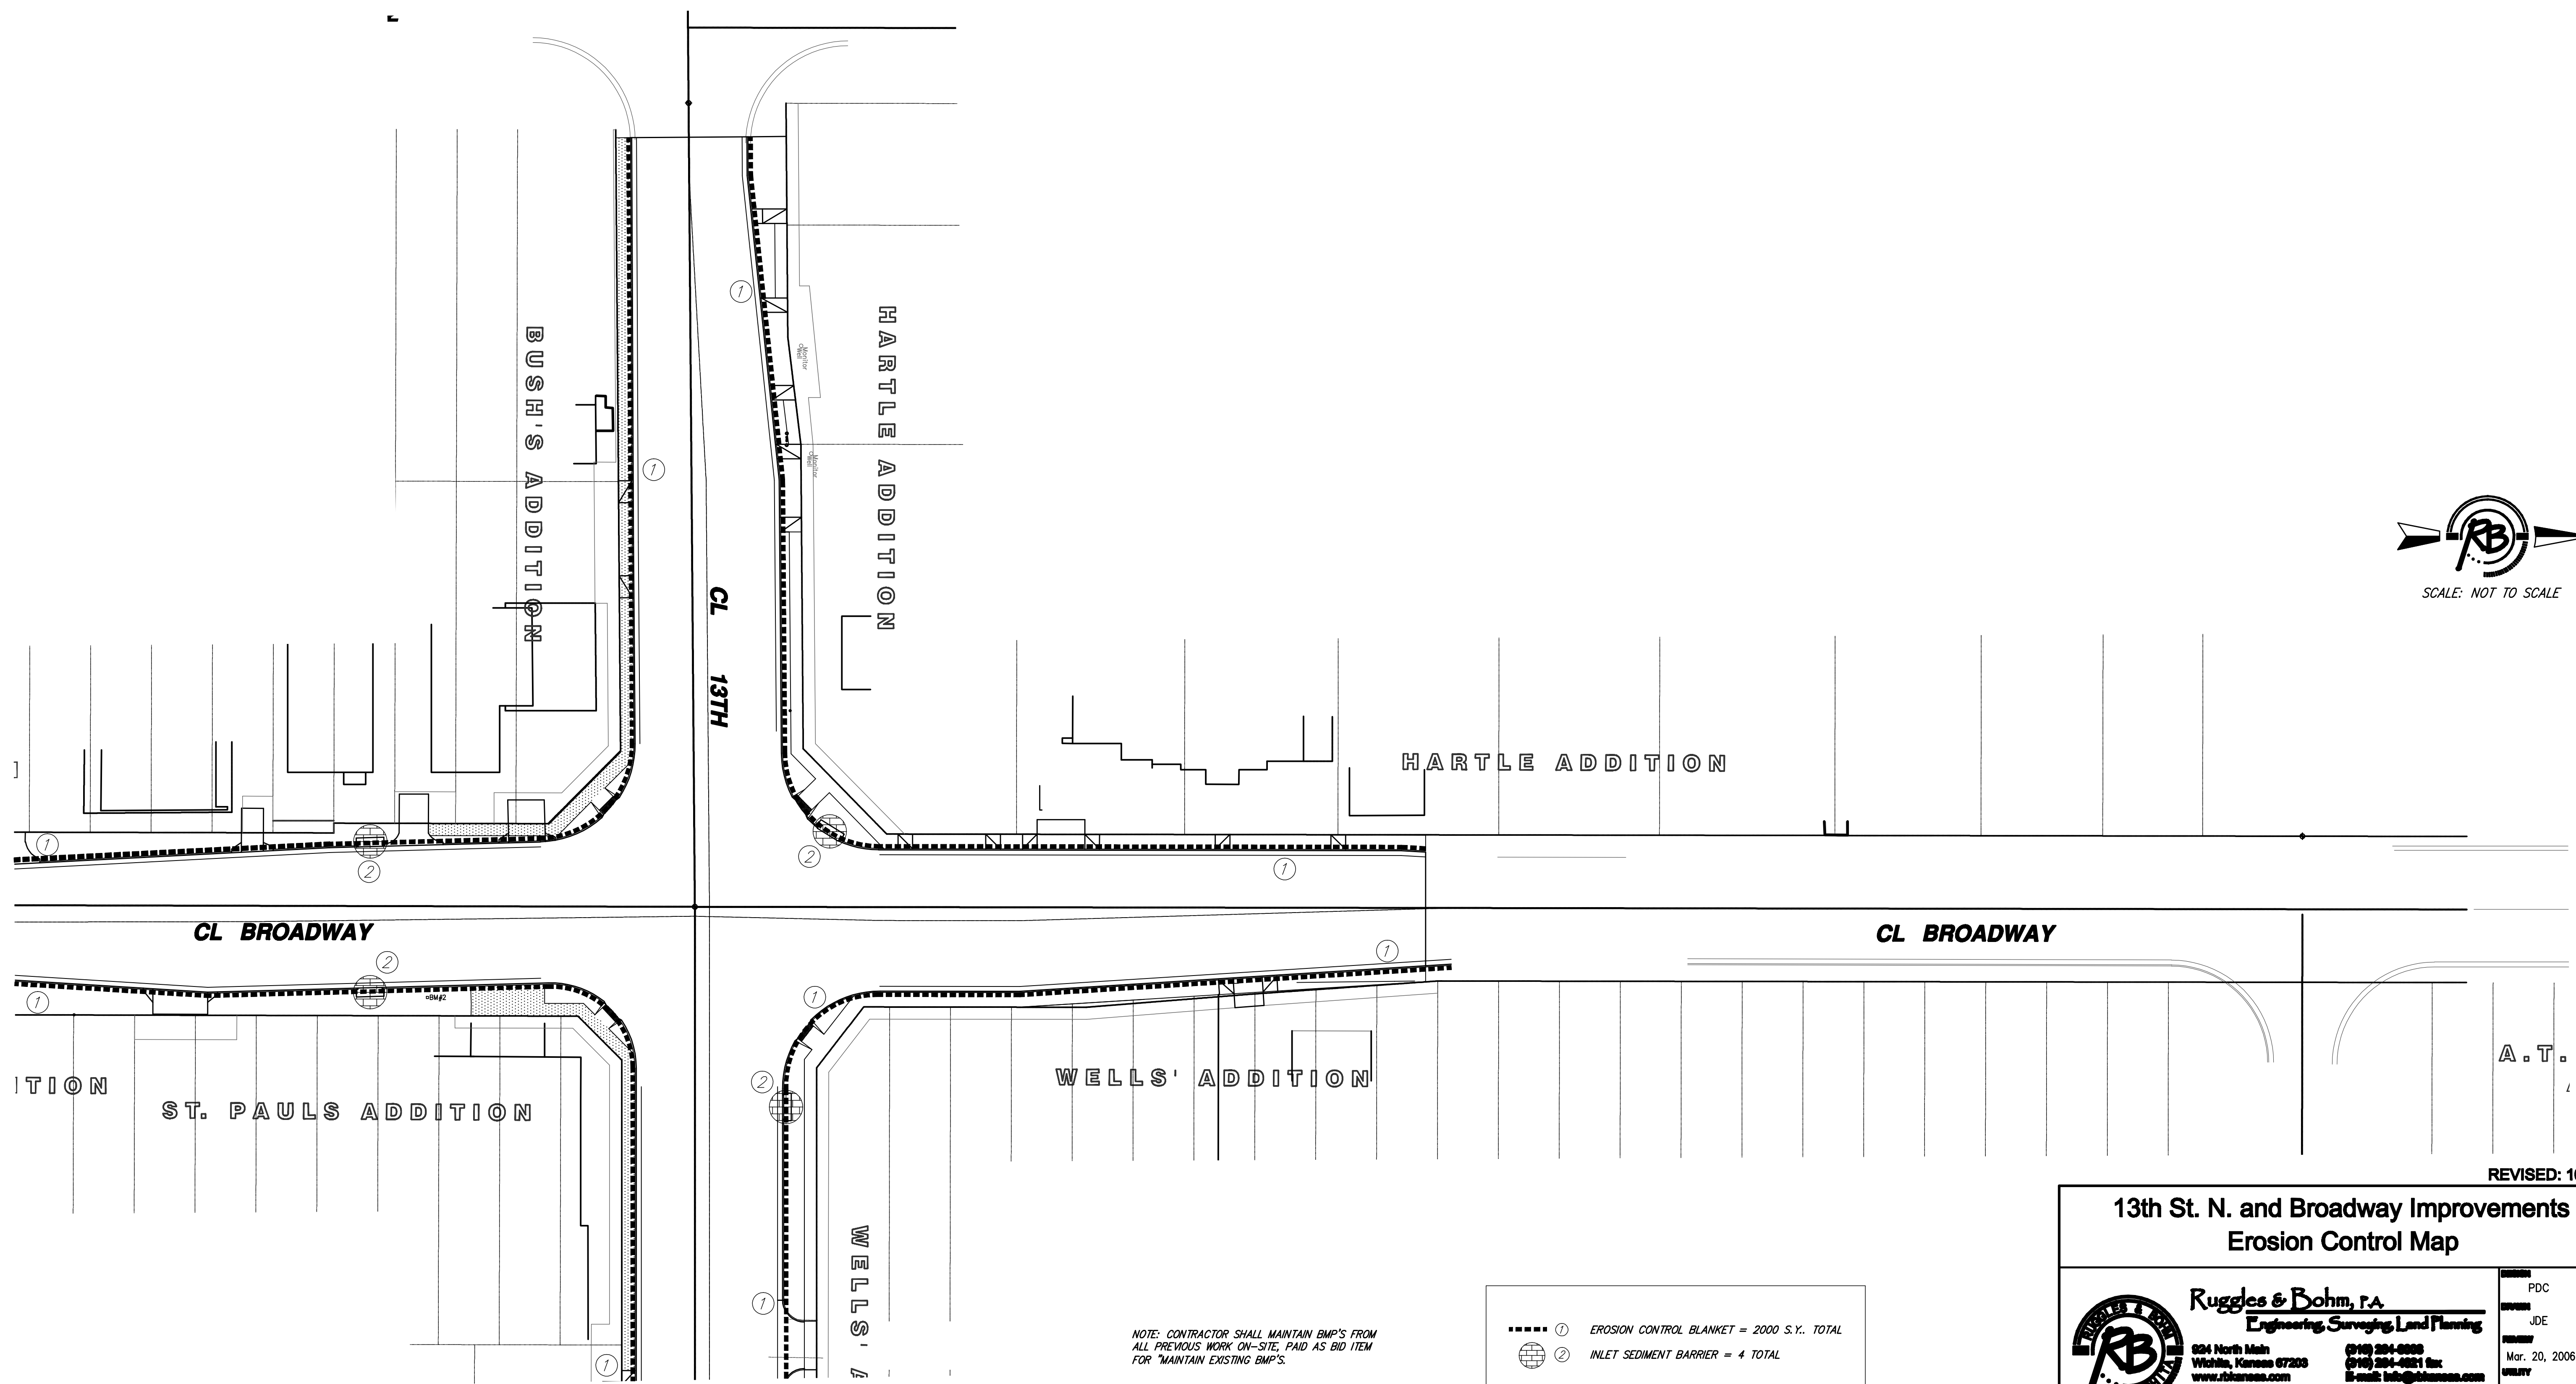

REVISED: 10/22/07

**13th St. N. and Broadway Improvements
Erosion Control Map**

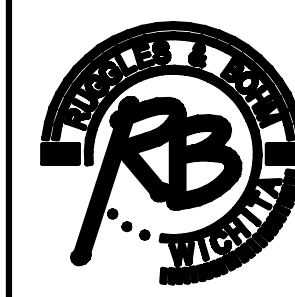

Ruggles & Bohm, P.A.
 Engineering, Surveying, Land Planning
 224 North Main
 Wichita, Kansas 67203
 www.rbg.com
 Phone: 316-261-0000
 Fax: 316-261-0001
 E-mail: info@rbg.com

DESIGNED BY	PDC	SHEET 22 OF 55
DRAWN BY	JDE	
DATE	Mar. 20, 2006	
DATE	Aug. 06, 2007	

NOTE: CONTRACTOR SHALL MAINTAIN BMP'S FROM ALL PREVIOUS WORK ON-SITE, PAID AS BID ITEM FOR "MAINTAIN EXISTING BMP'S".

- ① EROSION CONTROL BLANKET = 2000 S.Y. TOTAL
- ② INLET SEDIMENT BARRIER = 4 TOTAL

PROJECT NUMBER	706705
----------------	--------