

STATE OF KANSAS  
STATE HIGHWAY COMMISSION

Revised 3 March 1953  
Revised 4 November 1953

PUB. ROAD DIV. NO.	STATE	PROJECT NO.	FISCAL YEAR	SHEET NO.	TOTAL SHEETS
5	KANSAS	235-871-235-1(12)49 Part III	1953	1	187

PROJ. NO 235-871-235-1(12)49 PART III


GRADING  
BRIDGES

INDEX OF SHEETS  
See Sheet No. 2 For Index of Sheets

PLAN AND PROFILE OF PROPOSED  
STATE HIGHWAY

FEDERAL AID PROJECT  
SEDGWICK COUNTY  
INTERSTATE 235  
ACCESS CONTROL

TRAFFIC CENSUS 7200 VEHICLES PER DAY (AV.) 1975

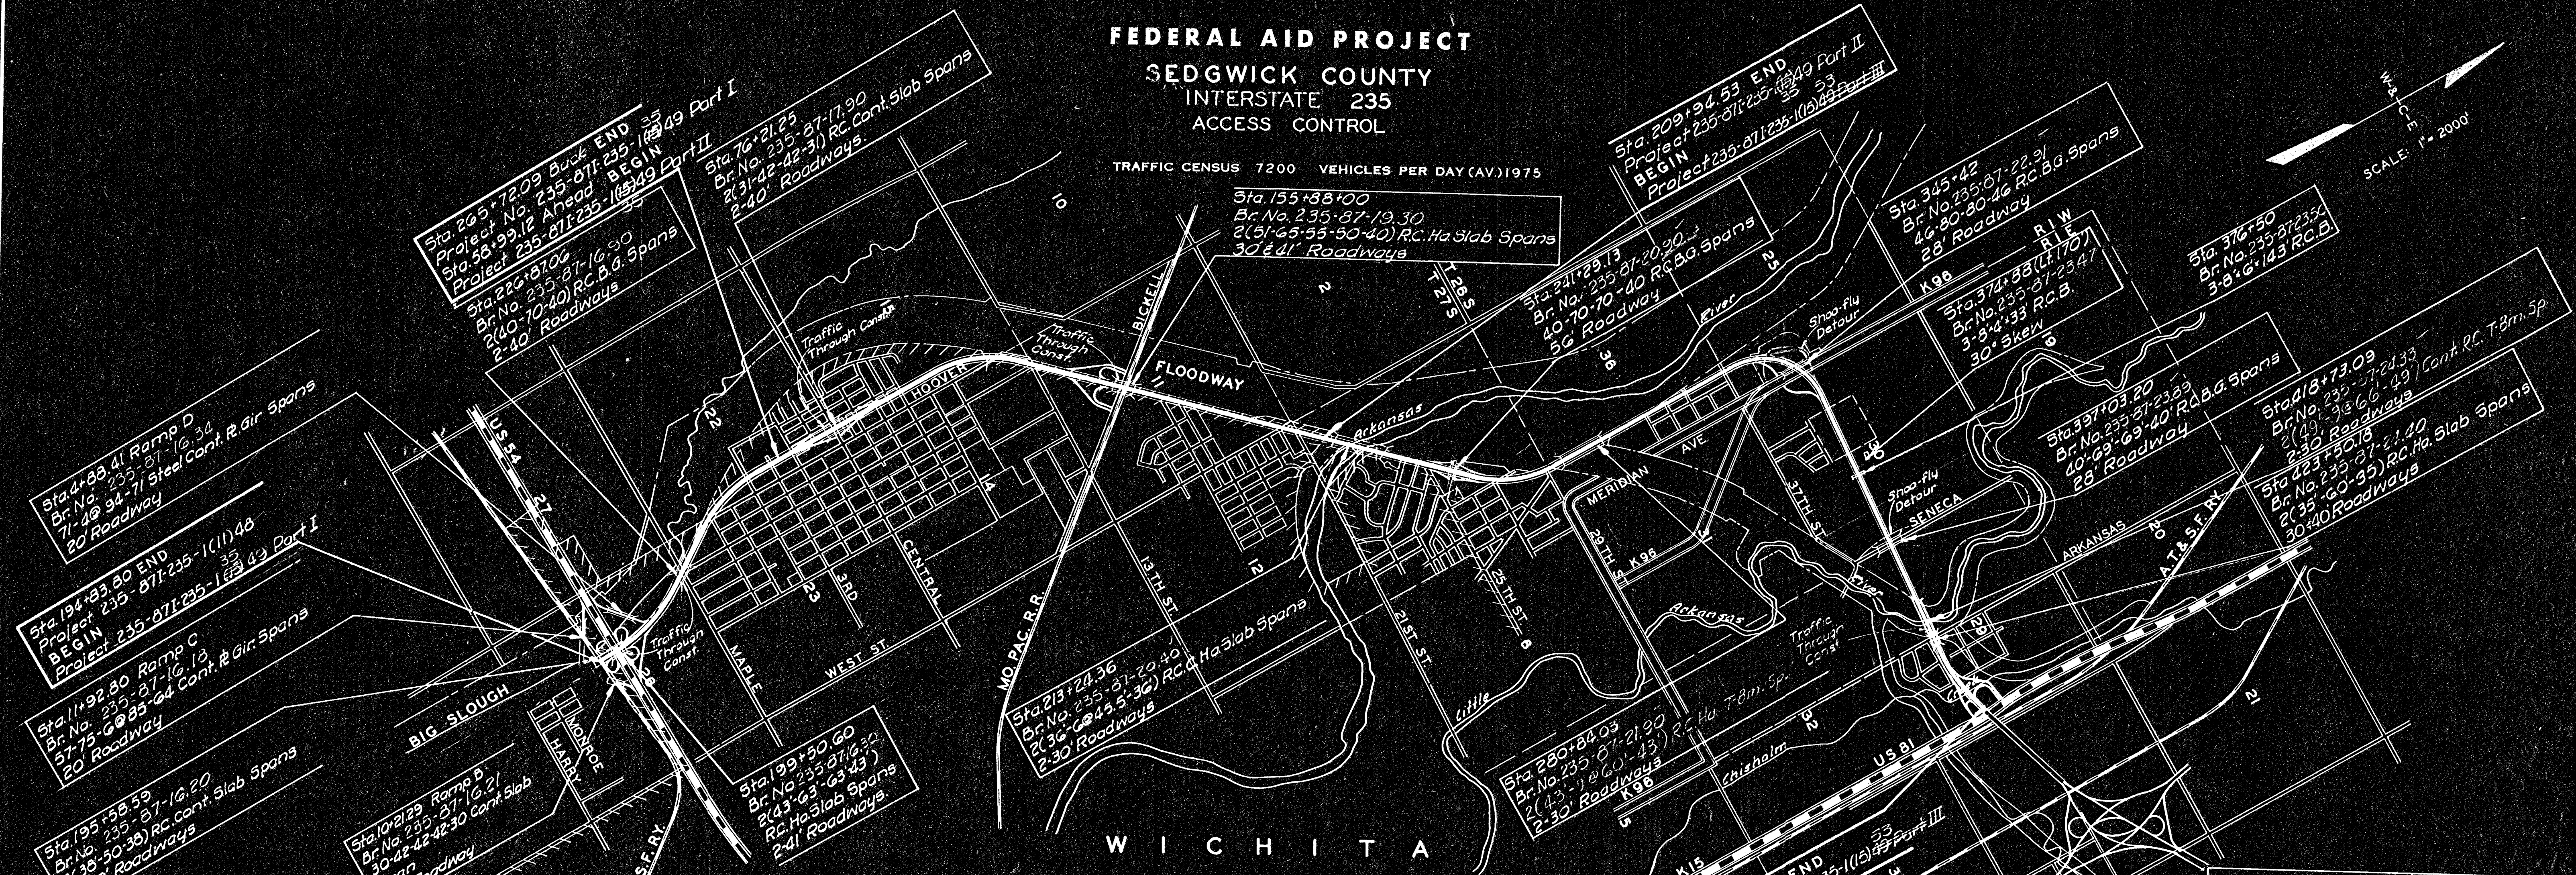

SCALE: 1" = 200'

CONVENTIONAL SIGNS

COUNTY LINE	RETAINING WALL
CITY, VILLAGE, OR BOROUGH	BASE OR SURVEY LINE
STATE OR NATIONAL LINE	LEVEE
TOWNSHIP LINE	CULVERTS
SECTION LINE	DROP INLETS
GRANT LINE	TROLLEY POLE
FENCE LINE	POWER LINE
GUARD FENCE	TELEPHONE OR TELEGRAPH LINE
UNFENCED PROPERTY	MARSH
RIGHT OF WAY LINE	HEDGE
TRAVELLED WAY	TREES
RAILROADS	GRADE ELEVATION
CITY LIMITS	ACCESS CONTROL

PART	BEGIN	EQUATIONS		END	NET LENGTH OF PARTS		NET LENGTH OF BRIDGES		EXCEPTION
		BACK	AHEAD		FEET	MILES	FEET	MILES	
I	194+83.80	220+84.25	220+75.45	265+72.09	7102.37	1.345	496.00	0.094	194+83.80 TO 194+94.34 -10.54
II	58+99.12	126+73.32	126+83.49	209+94.53	15066.24	2.857	412.02	0.078	
III	209+94.53	273+85.59	276+52.75	448+72.82	23525.15	4.455	1829.17	0.346	STA 447+86.84 TO 448+72.82 -85.98 FT.

GROSS LENGTH 23 00 13  
ADDITIONS  
EXCEPTIONS 85.98

NET LENGTH OF PROJECT 23 00 13 FT. MILES  
NET LENGTH OF BRIDGES 498.02 FT. MILES  
NET LENGTH OF ROAD 23 48 11 FT. MILES

COMPLETED CONSTRUCTION PLANS  
HAVE BEEN MICROFILMED.  
FOR ANY CHANGES MADE  
ON CONSTRUCTION SEE  
ROLL 352, FRAME 421

RECOM. FOR APPROVAL DATE

ENGINEER OF DESIGN  
STATE HIGHWAY COMMISSION OF KANSAS

APPROVED DATE

STATE HIGHWAY ENGINEER  
STATE HIGHWAY COMMISSION OF KANSAS

PLANS PREPARED BY: DATE Nov 2, 1953

WILSON & COMPANY  
ENGINEERS - ARCHITECTS

RECOM. FOR APPROVAL DATE

ENGINEER  
BUREAU OF PUBLIC ROADS  
DEPARTMENT OF COMMERCE

APPROVED DATE

DISTRICT ENGINEER  
BUREAU OF PUBLIC ROADS  
DEPARTMENT OF COMMERCE

11668