



F H W A REGION NO.	STATE	PROJECT NO.	FISCAL YEAR	SHEET NO.	TOTAL SHEETS
7	KANSAS	*	1976	179	304

* 35W-87 / 35W-1(33)46
Construction Phase 3

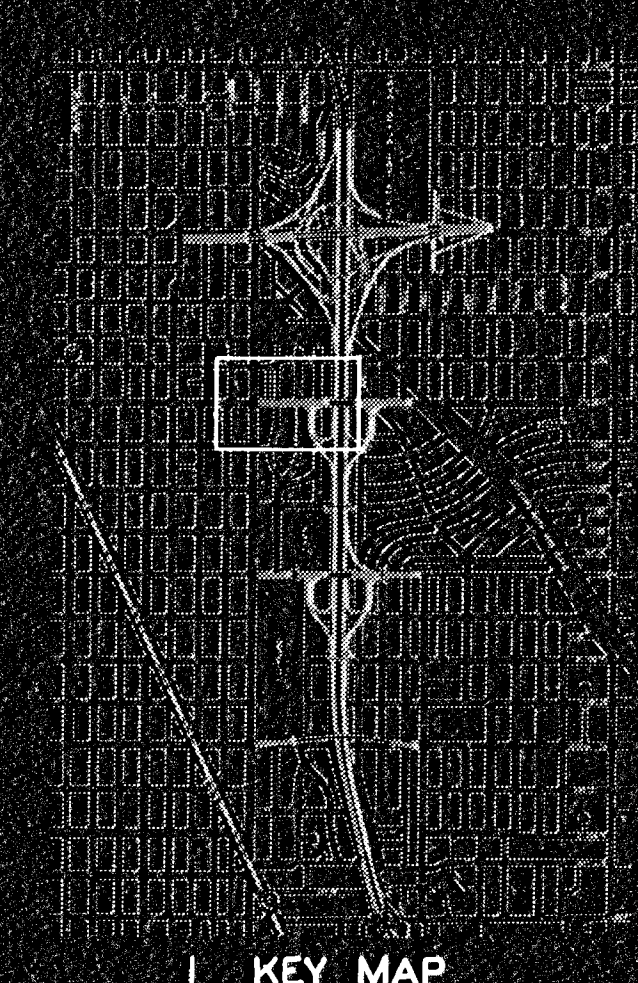

KEY MAP

SCALE: 1" = 50'

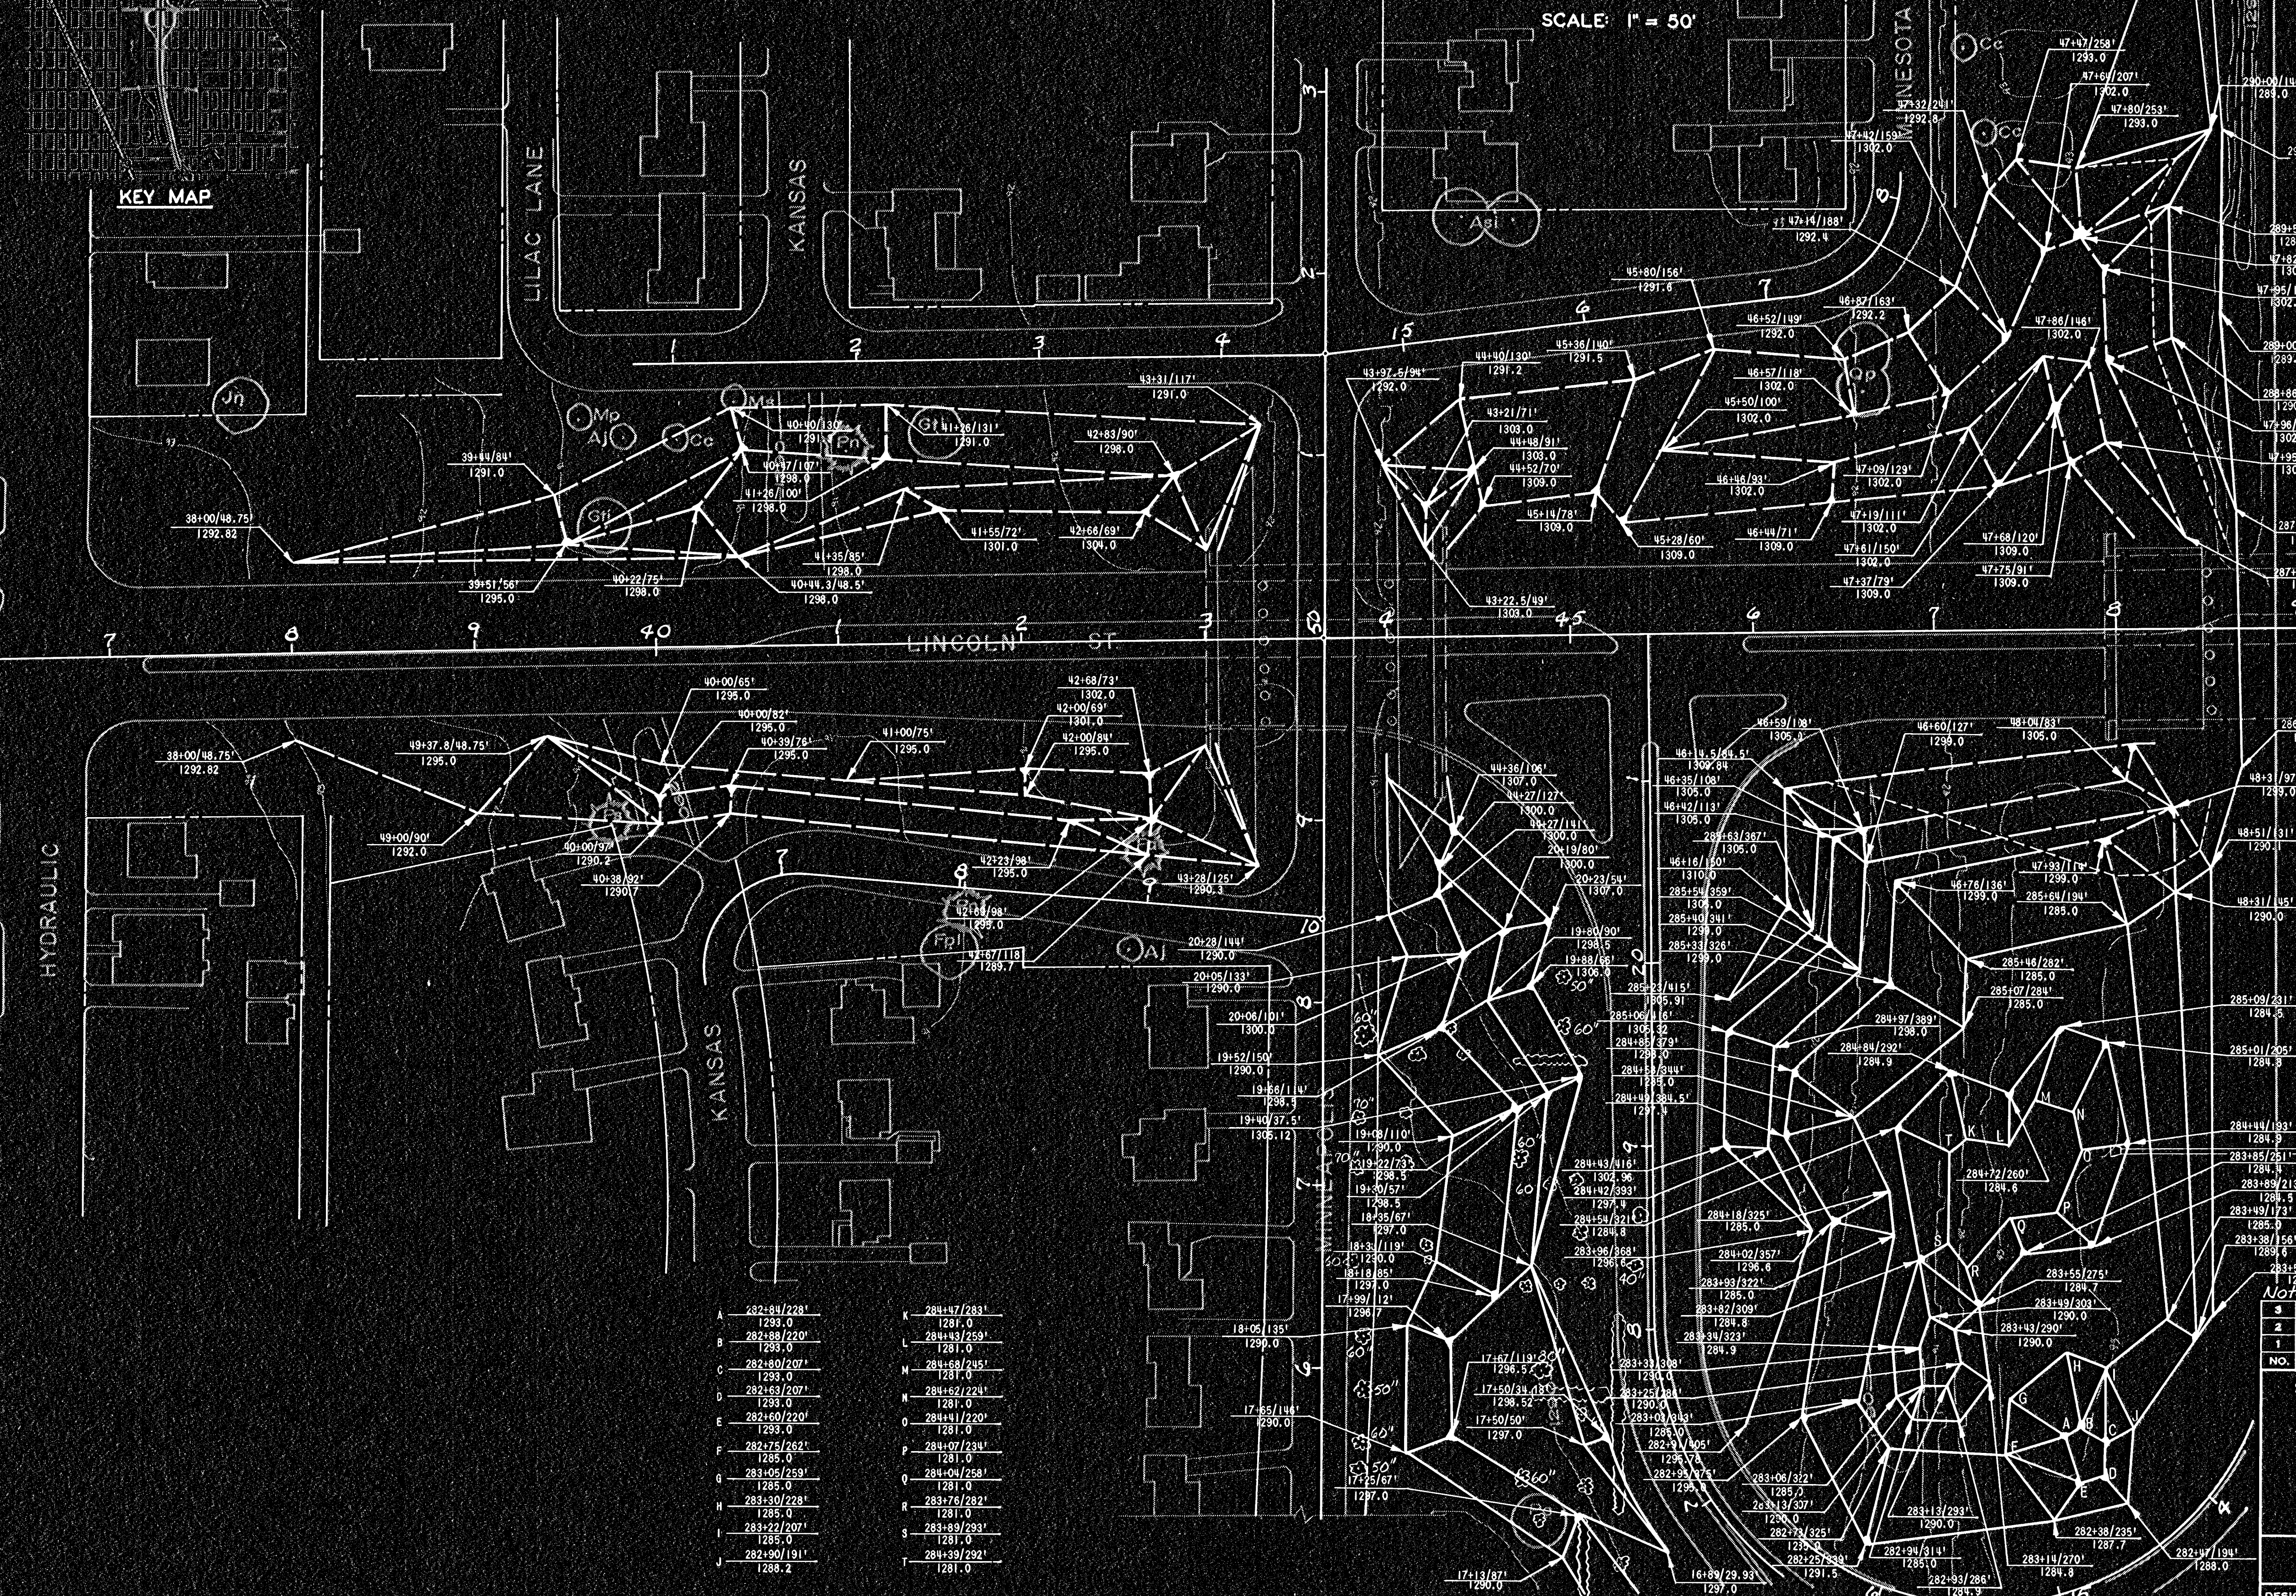

HYDRAULIC

THE LOCATIONS AND ELEVATIONS OF THE REFERENCE POINTS AS SHOWN ON THESE PLANS ARE APPROXIMATE AND WERE USED ONLY FOR DETERMINING QUANTITIES AND TO INSURE PROPER DRAINAGE. ALL SURFACES OF THE LANDFORMS SHALL BE REFINED DURING CONSTRUCTION TO GIVE A FREE-FORM APPEARANCE. THE VERTICAL ELEVATIONS MAY BE VARIED PLUS OR MINUS ONE-HALF FOOT DURING CONSTRUCTION AS APPROVED BY THE ENGINEER IN THE FIELD.

Note: Dashed Lines indicate Completed Work.

A	282+84/228'	1293.0	281+17/283'	1281.0
B	282+88/220'	1293.0	281+21/259'	1281.0
C	282+80/207'	1293.0	281+58/245'	1281.0
D	282+83/207'	1293.0	281+52/224'	1281.0
E	282+60/220'	1293.0	281+41/220'	1281.0
F	282+75/202'	1285.0	281+07/234'	1281.0
G	283+05/259'	1285.0	281+04/258'	1281.0
H	283+30/228'	1285.0	283+76/282'	1281.0
I	283+22/207'	1285.0	283+89/293'	1281.0
J	282+90/191'	1280.2	281+39/292'	1281.0

STATE HIGHWAY COMMISSION OF KANSAS				
I 35 W				
GRADING PLAN				
DESIGNED JWW				
TRACED MJV				
CHECKED SRT				
WILSON & COMPANY ENGINEERS & ARCHITECTS SALINA, KANSAS				