


F.H.W.A. REGION NO.	STATE	PROJECT NO.	FISCAL YEAR	SHEET NO.	TOTAL SHEETS
7	KANSAS	*	1976	182	304

35W-07 I 35W-1(33)46 CONSTRUCTION PHASE 3

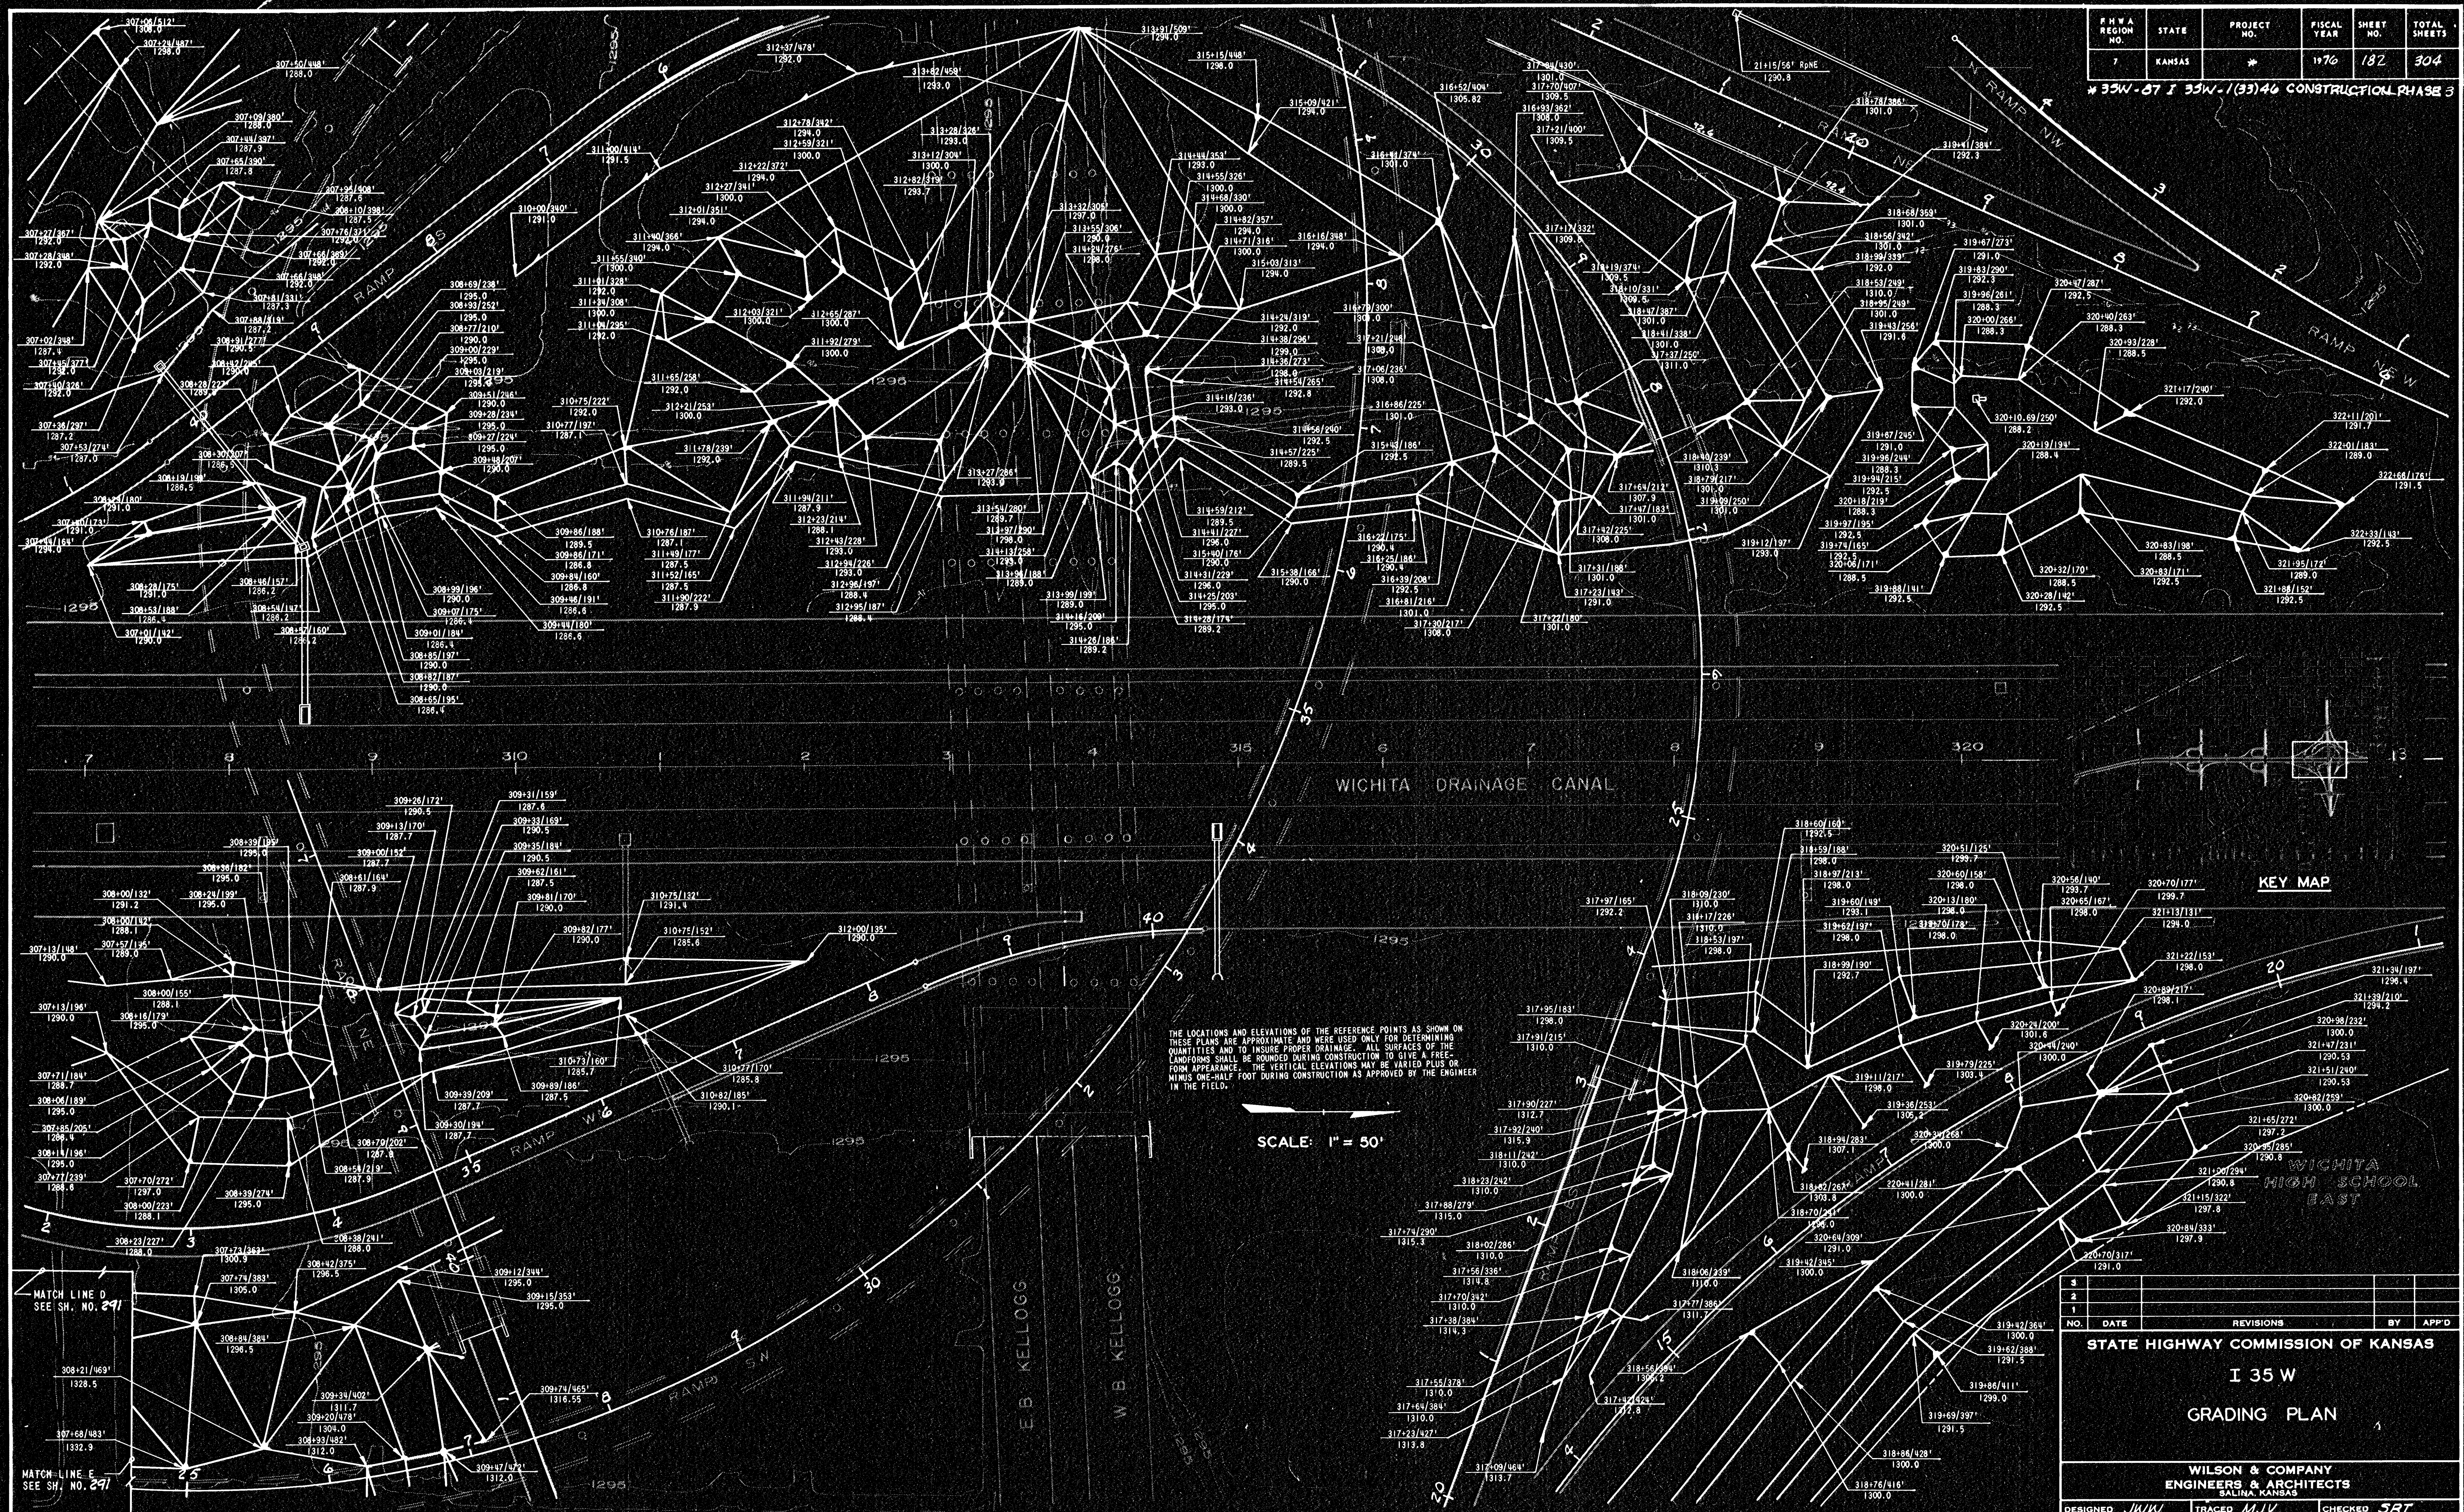

THE LOCATIONS AND ELEVATIONS OF THE REFERENCE POINTS AS SHOWN ON THESE PLANS ARE APPROXIMATE AND WERE USED ONLY FOR DETERMINING QUANTITIES AND TO INSURE PROPER DRAINAGE. ALL SURFACES OF THE LANDFORMS SHALL BE ROUNDED DURING CONSTRUCTION TO GIVE A FREE-FORM APPEARANCE. THE VERTICAL ELEVATIONS MAY BE VARIED PLUS OR MINUS ONE-HALF FOOT DURING CONSTRUCTION AS APPROVED BY THE ENGINEER IN THE FIELD.

SCALE: 1" = 50'

NO.	DATE	REVISIONS	BY	APP'D
1				
2				
3				

STATE HIGHWAY COMMISSION OF KANSAS
I 35 W
GRADING PLAN

DESIGNED JKK TRACED MJV CHECKED 5AT

WILSON & COMPANY
ENGINEERS & ARCHITECTS
SALINA, KANSAS