


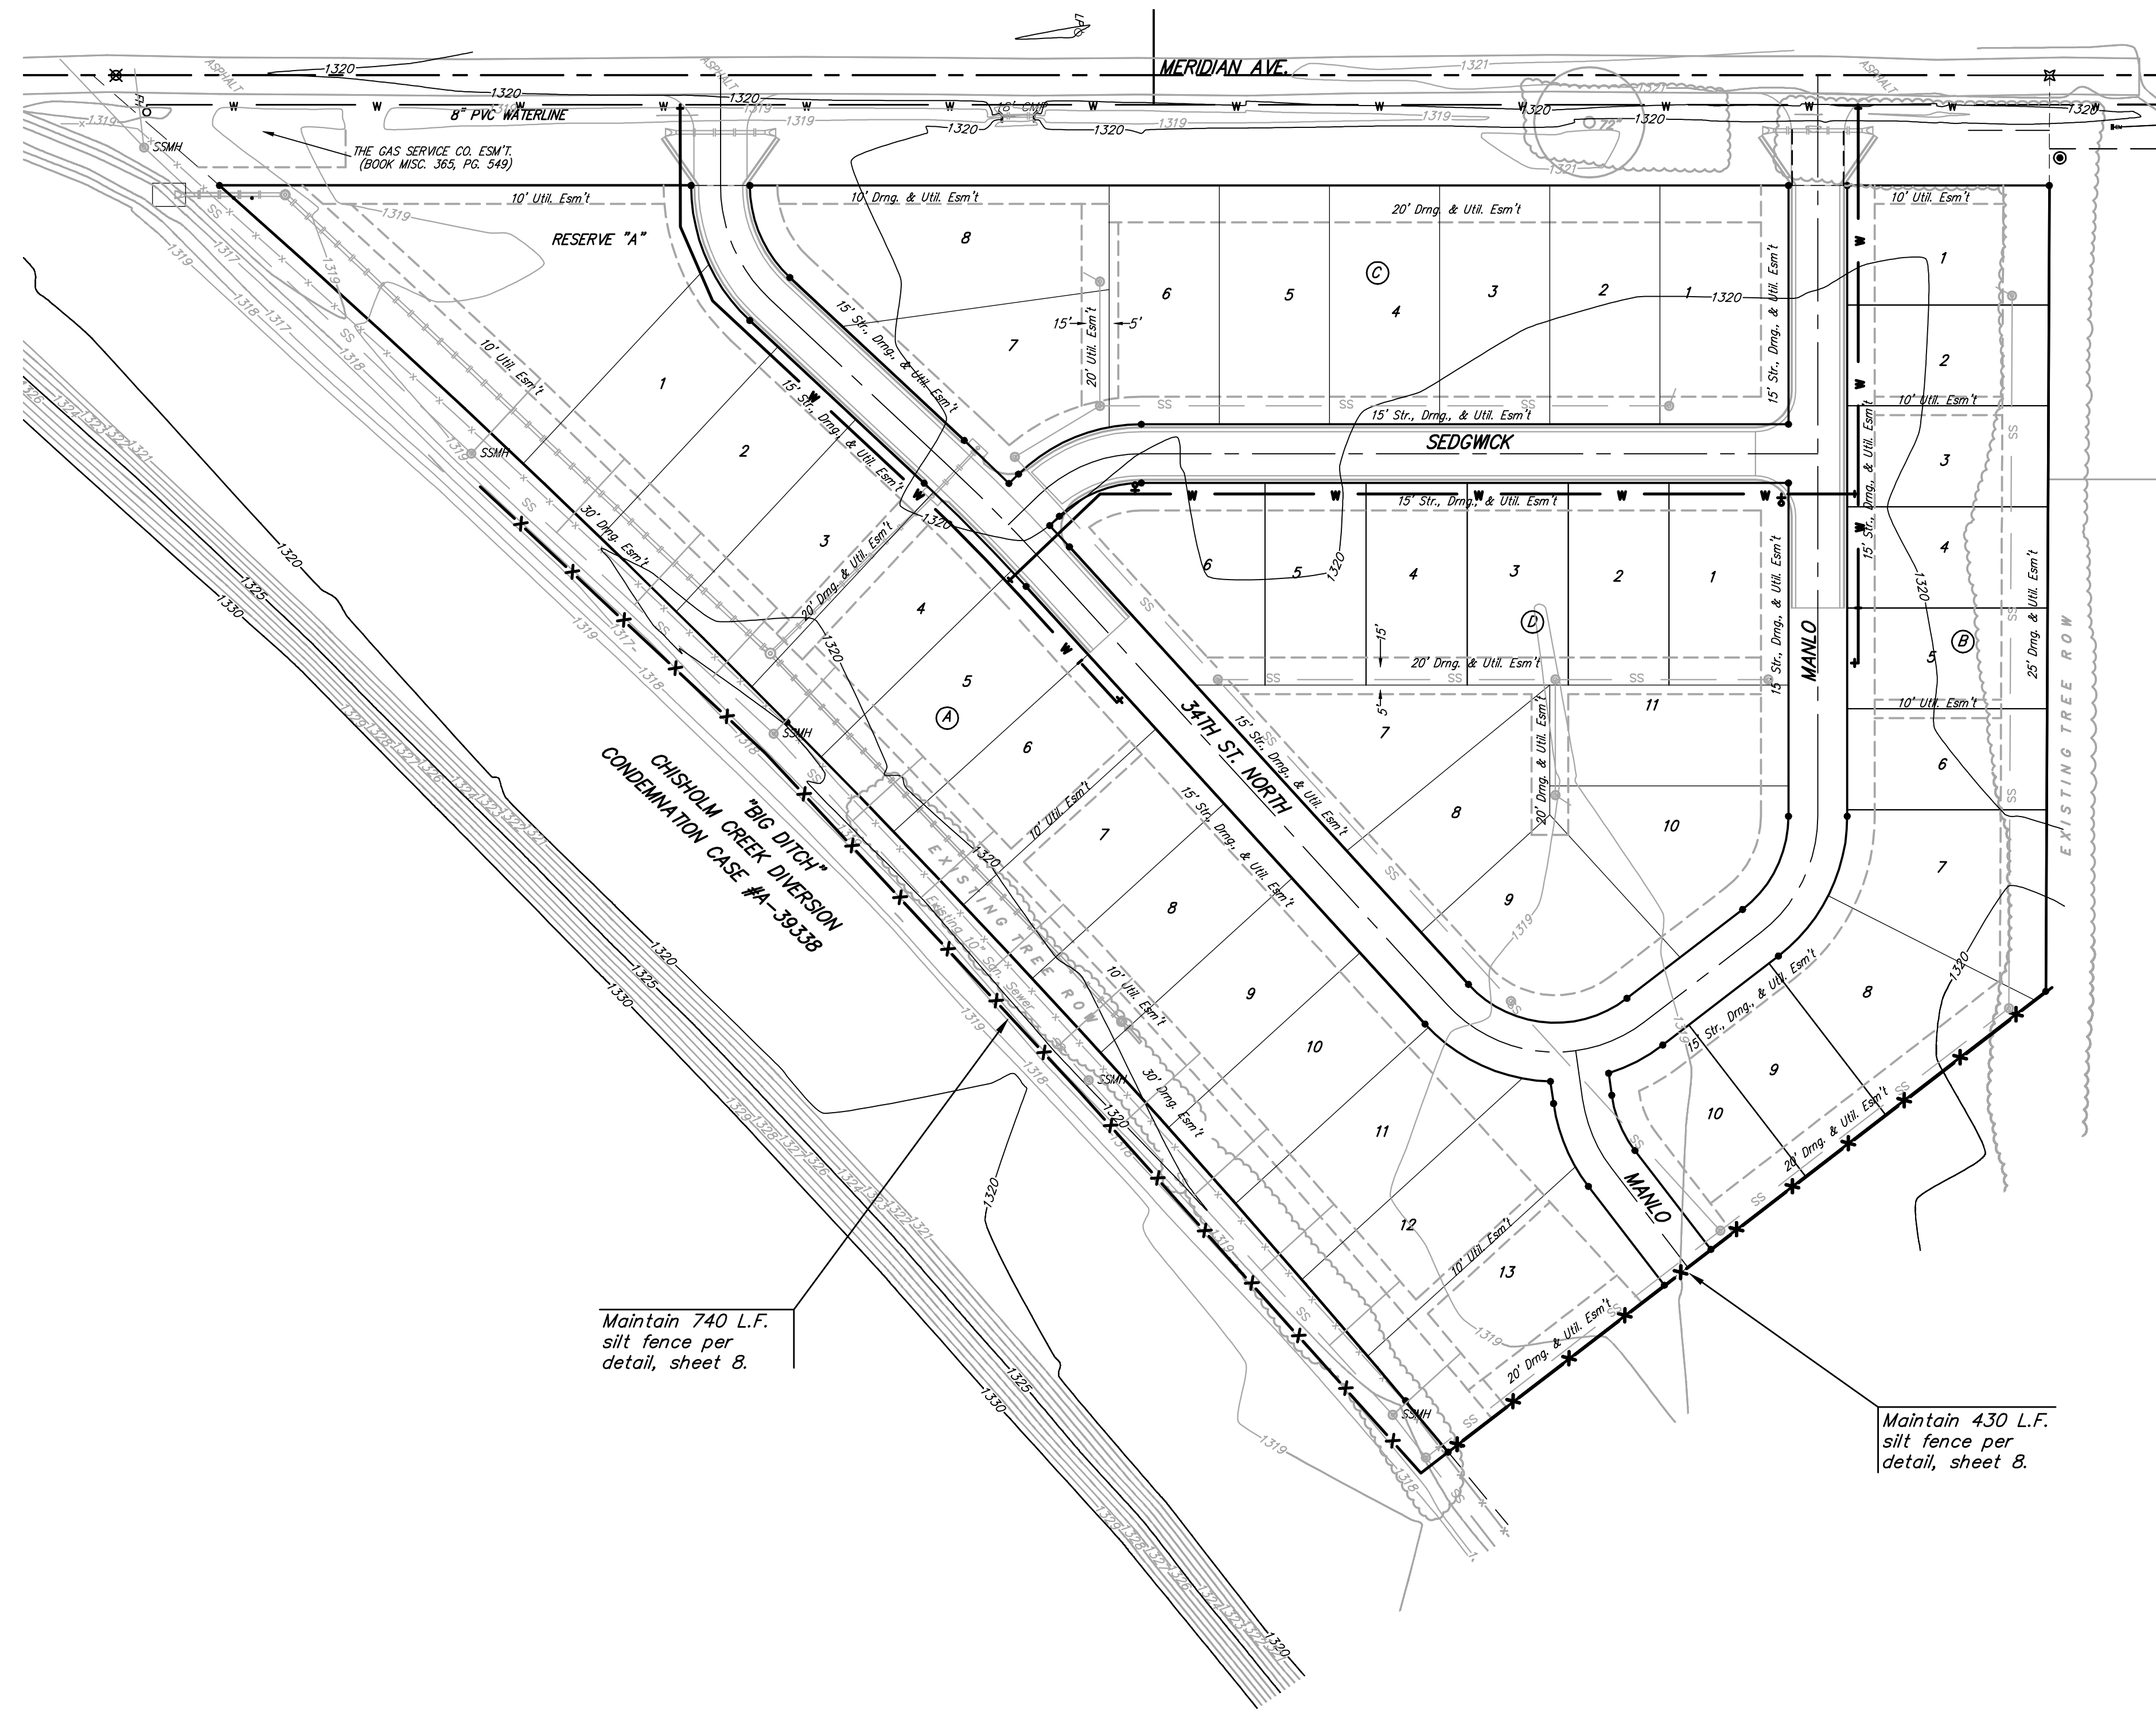

Scale: 1" = 60'



Install one construction entrance onto existing paved roadway per detail, sheet 14.

**EROSION CONTROL PLAN LEGEND**

- SILT FENCING
- Existing Grade

NO SCALE

Maintain 740 L.F. silt fence per detail, sheet 8.

Maintain 430 L.F. silt fence per detail, sheet 8.

	Mesa Verde Addition	
	<b>Erosion Control Plan</b>	
Sanitary Sewer Improvements		
<small>Baughman Company, P.A. 315 Ellis St. Wichita, KS 67211 P 316-262-7271 F 316-262-0149 ENGINEERING   SURVEYING   PLANNING   LANDSCAPE ARCHITECTURE</small>		
PROJECT NUMBER 468-84284	DESIGN NBW/JAK	DRAWN JAK
REVISIONS:	APPROVED	DATE 1/02/08
	SCALE Noted	SHEET
		<b>10 OF 12</b>
<small>Mesa Verde-SS-Erosion</small>		