

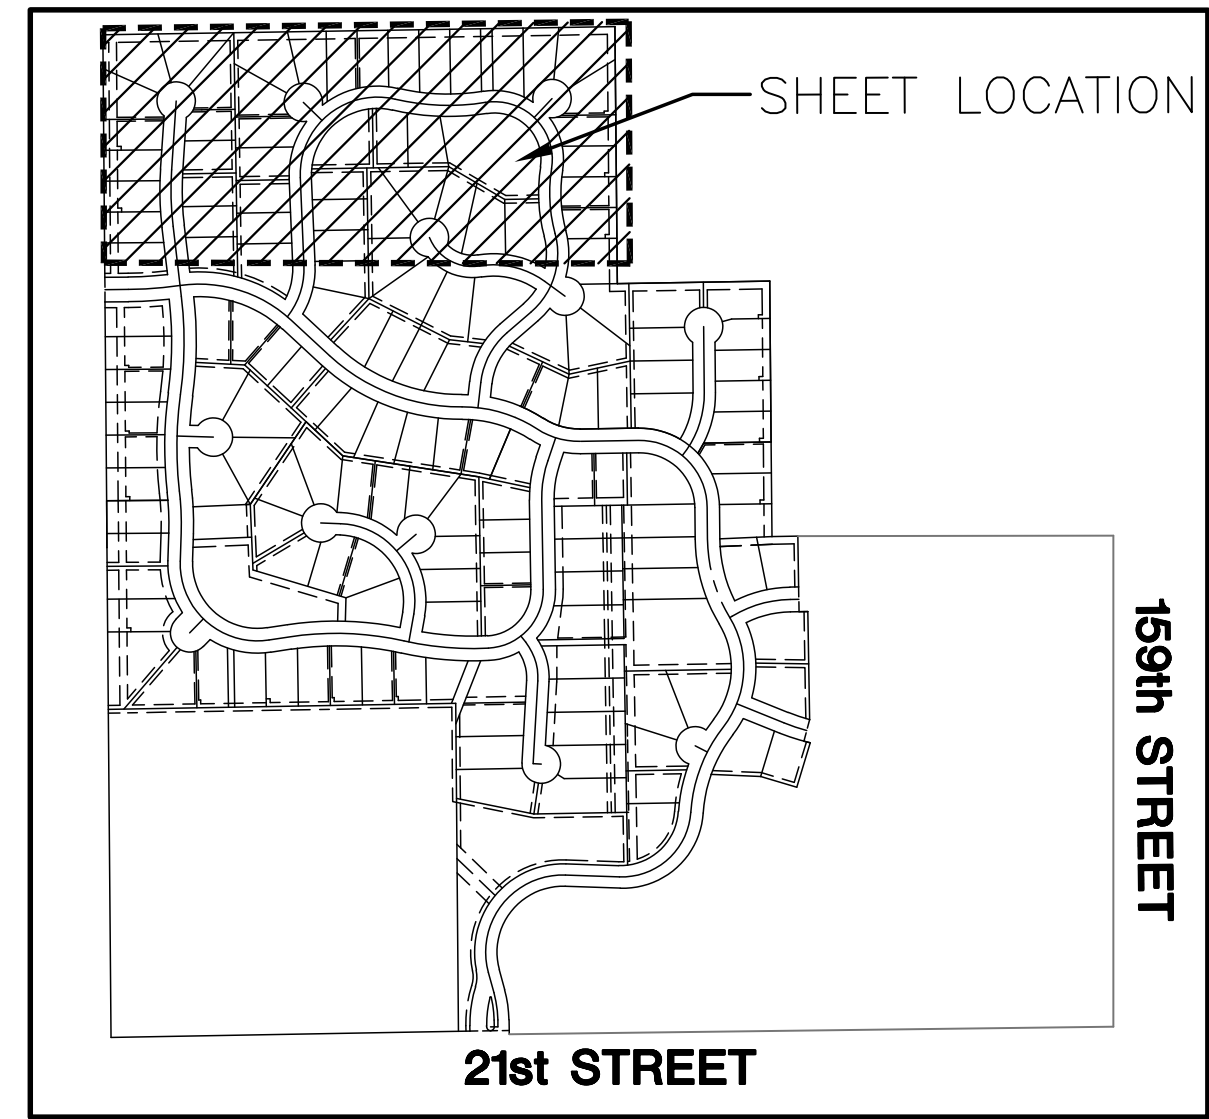


STORM WATER DRAIN PLANS
MONARCH LANDING SECOND ADDITION
PHASE 1

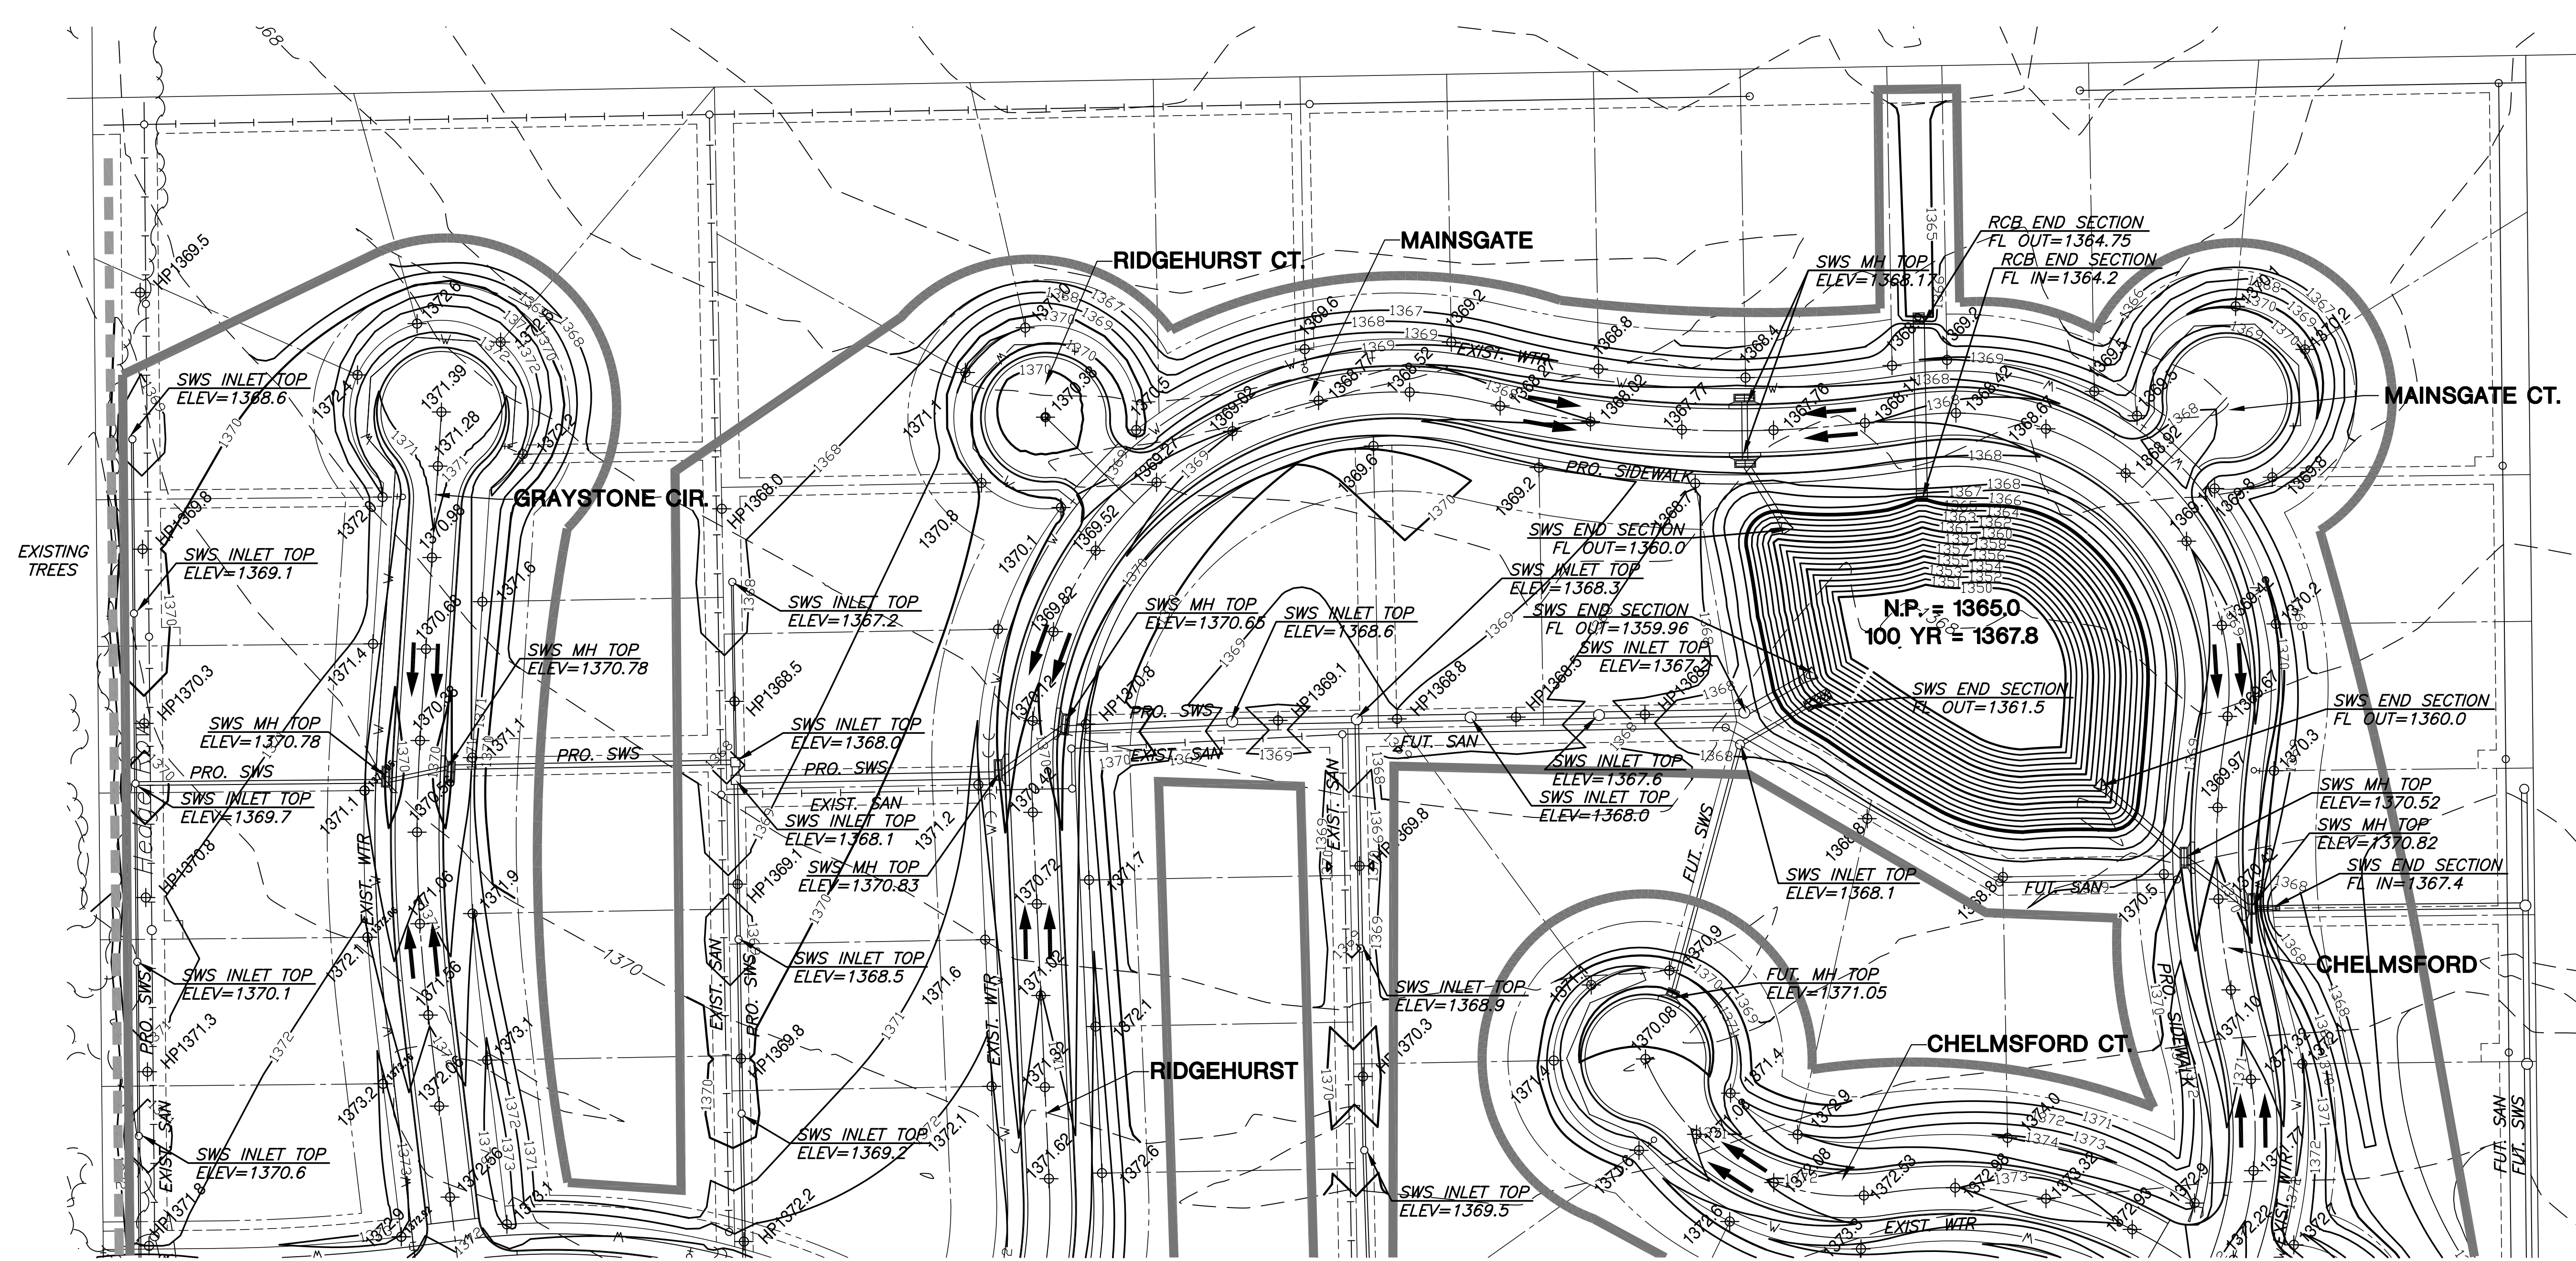

VICINITY MAP

EXCAVATION AREA NOTES:
REMOVE TOPSOIL FROM EXCAVATION AREA AND STOCKPILE UNTIL EXCAVATION IS COMPLETE THEN REPLACE OVER DISTURBED AREA. COST SUBSIDIARY TO EARTHWORK.
CONTRACTOR TO INSURE POSITIVE DRAINAGE OUT OF EXCAVATION AREA.

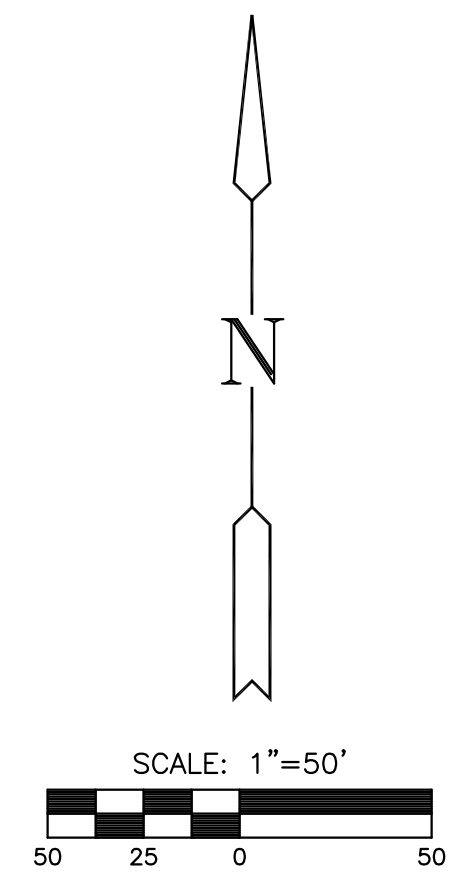

- LEGEND**
- PROPOSED TREE PROTECTION
 - PROPOSED STORM WATER SEWER
 - - - EXISTING WATER LINE
 - - - EXISTING SANITARY SEWER LINE
 - - -1359 - - EXISTING CONTOURS
 - - -1360 - - PROPOSED CONTOURS
 - LIMITS OF GRADING
 - NORMAL POOL
 - DRAINAGE ARROWS
 - ▨ TREE REMOVAL

GRADING PLAN
468-84434

MLP
MLP
GJA

ISSUED
February 2008
REVISED

SHEET NO.
19 of 27