
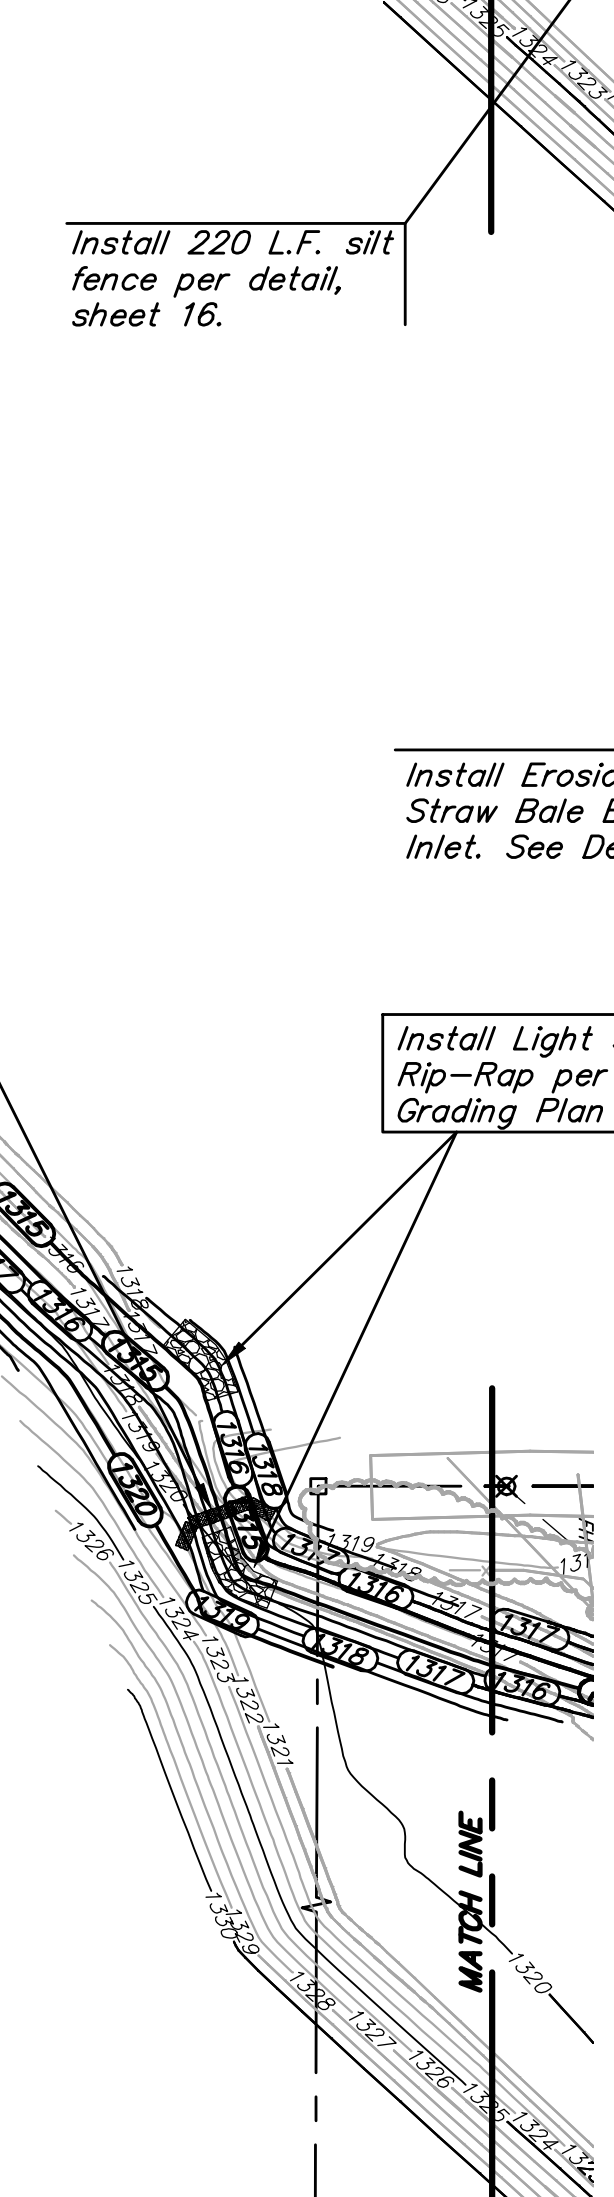
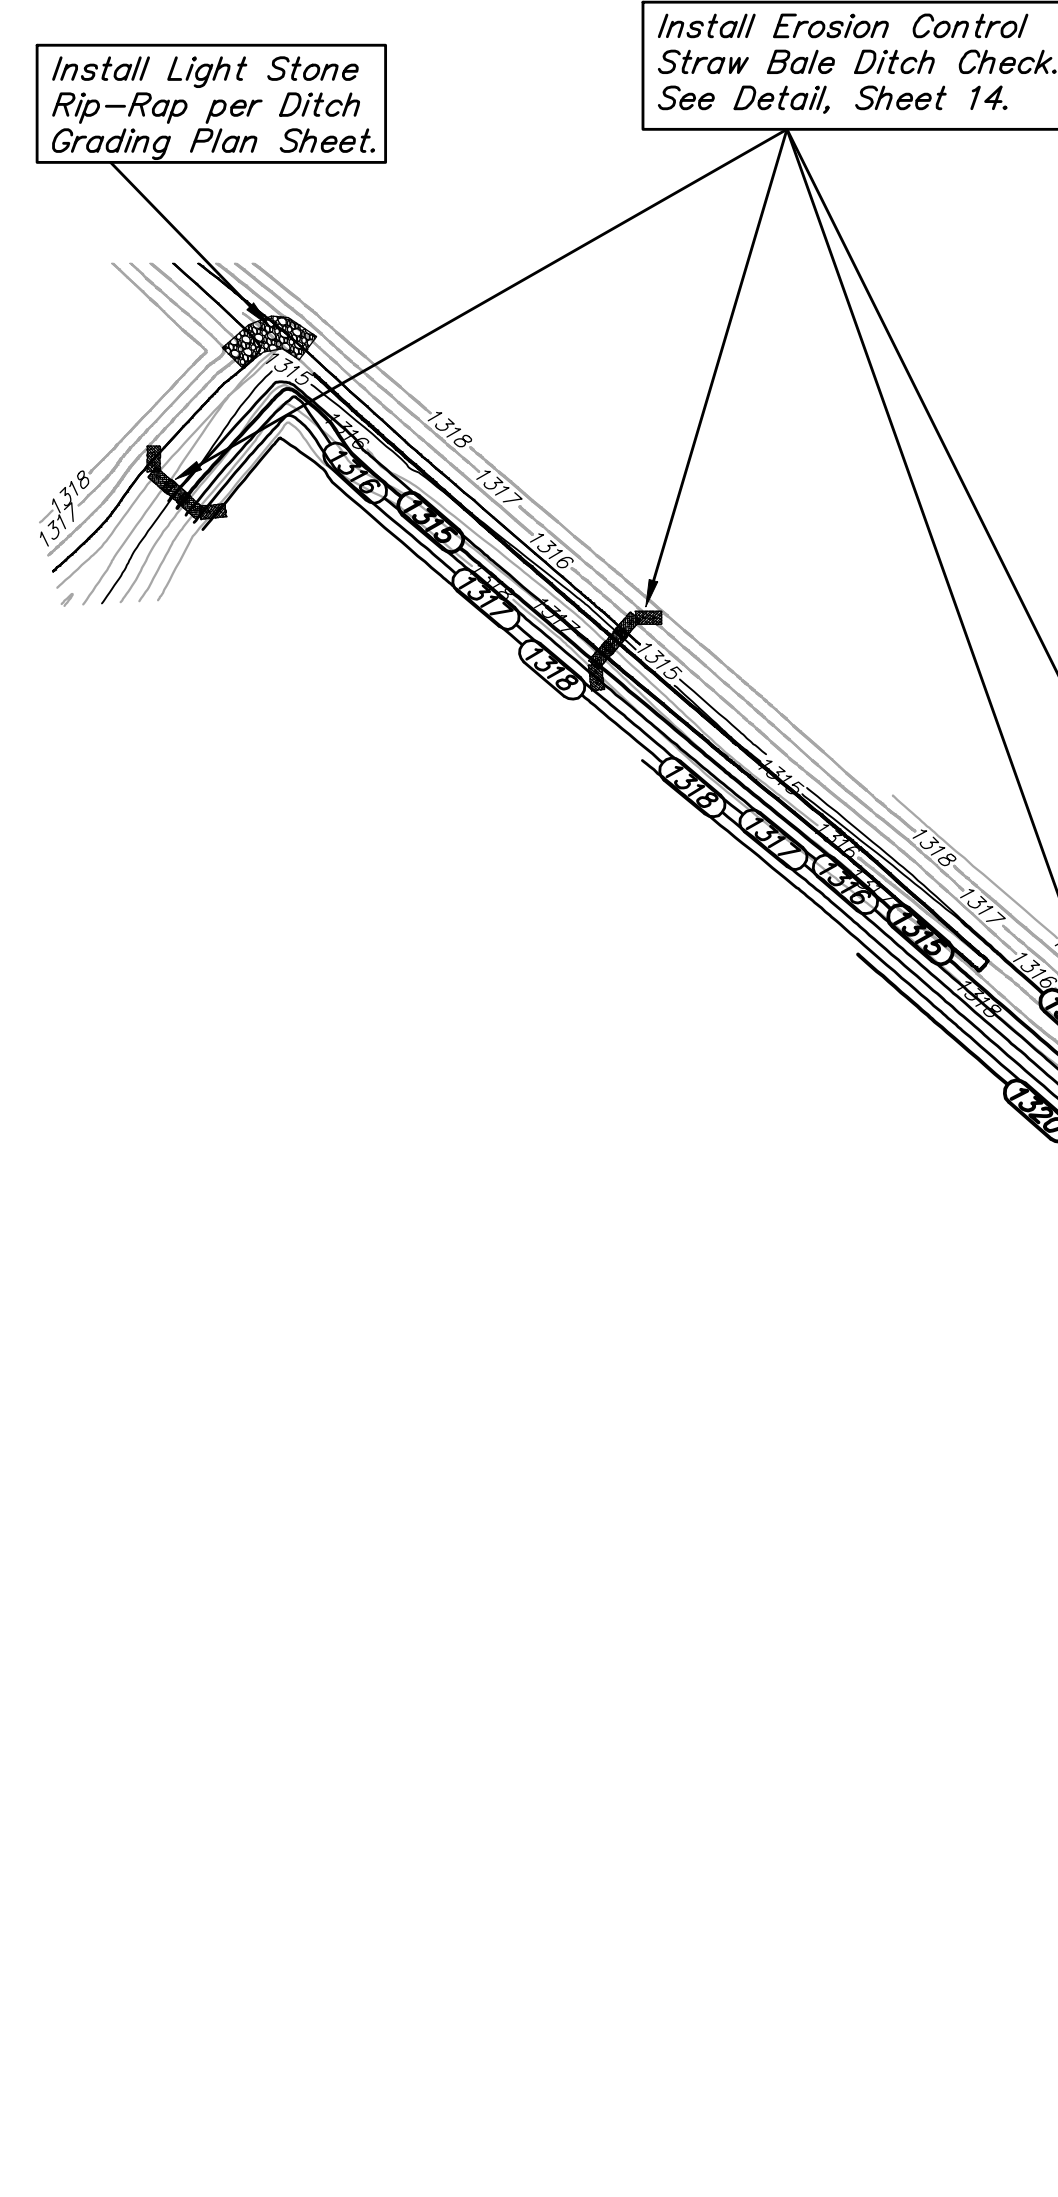


Scale: 1" = 60'

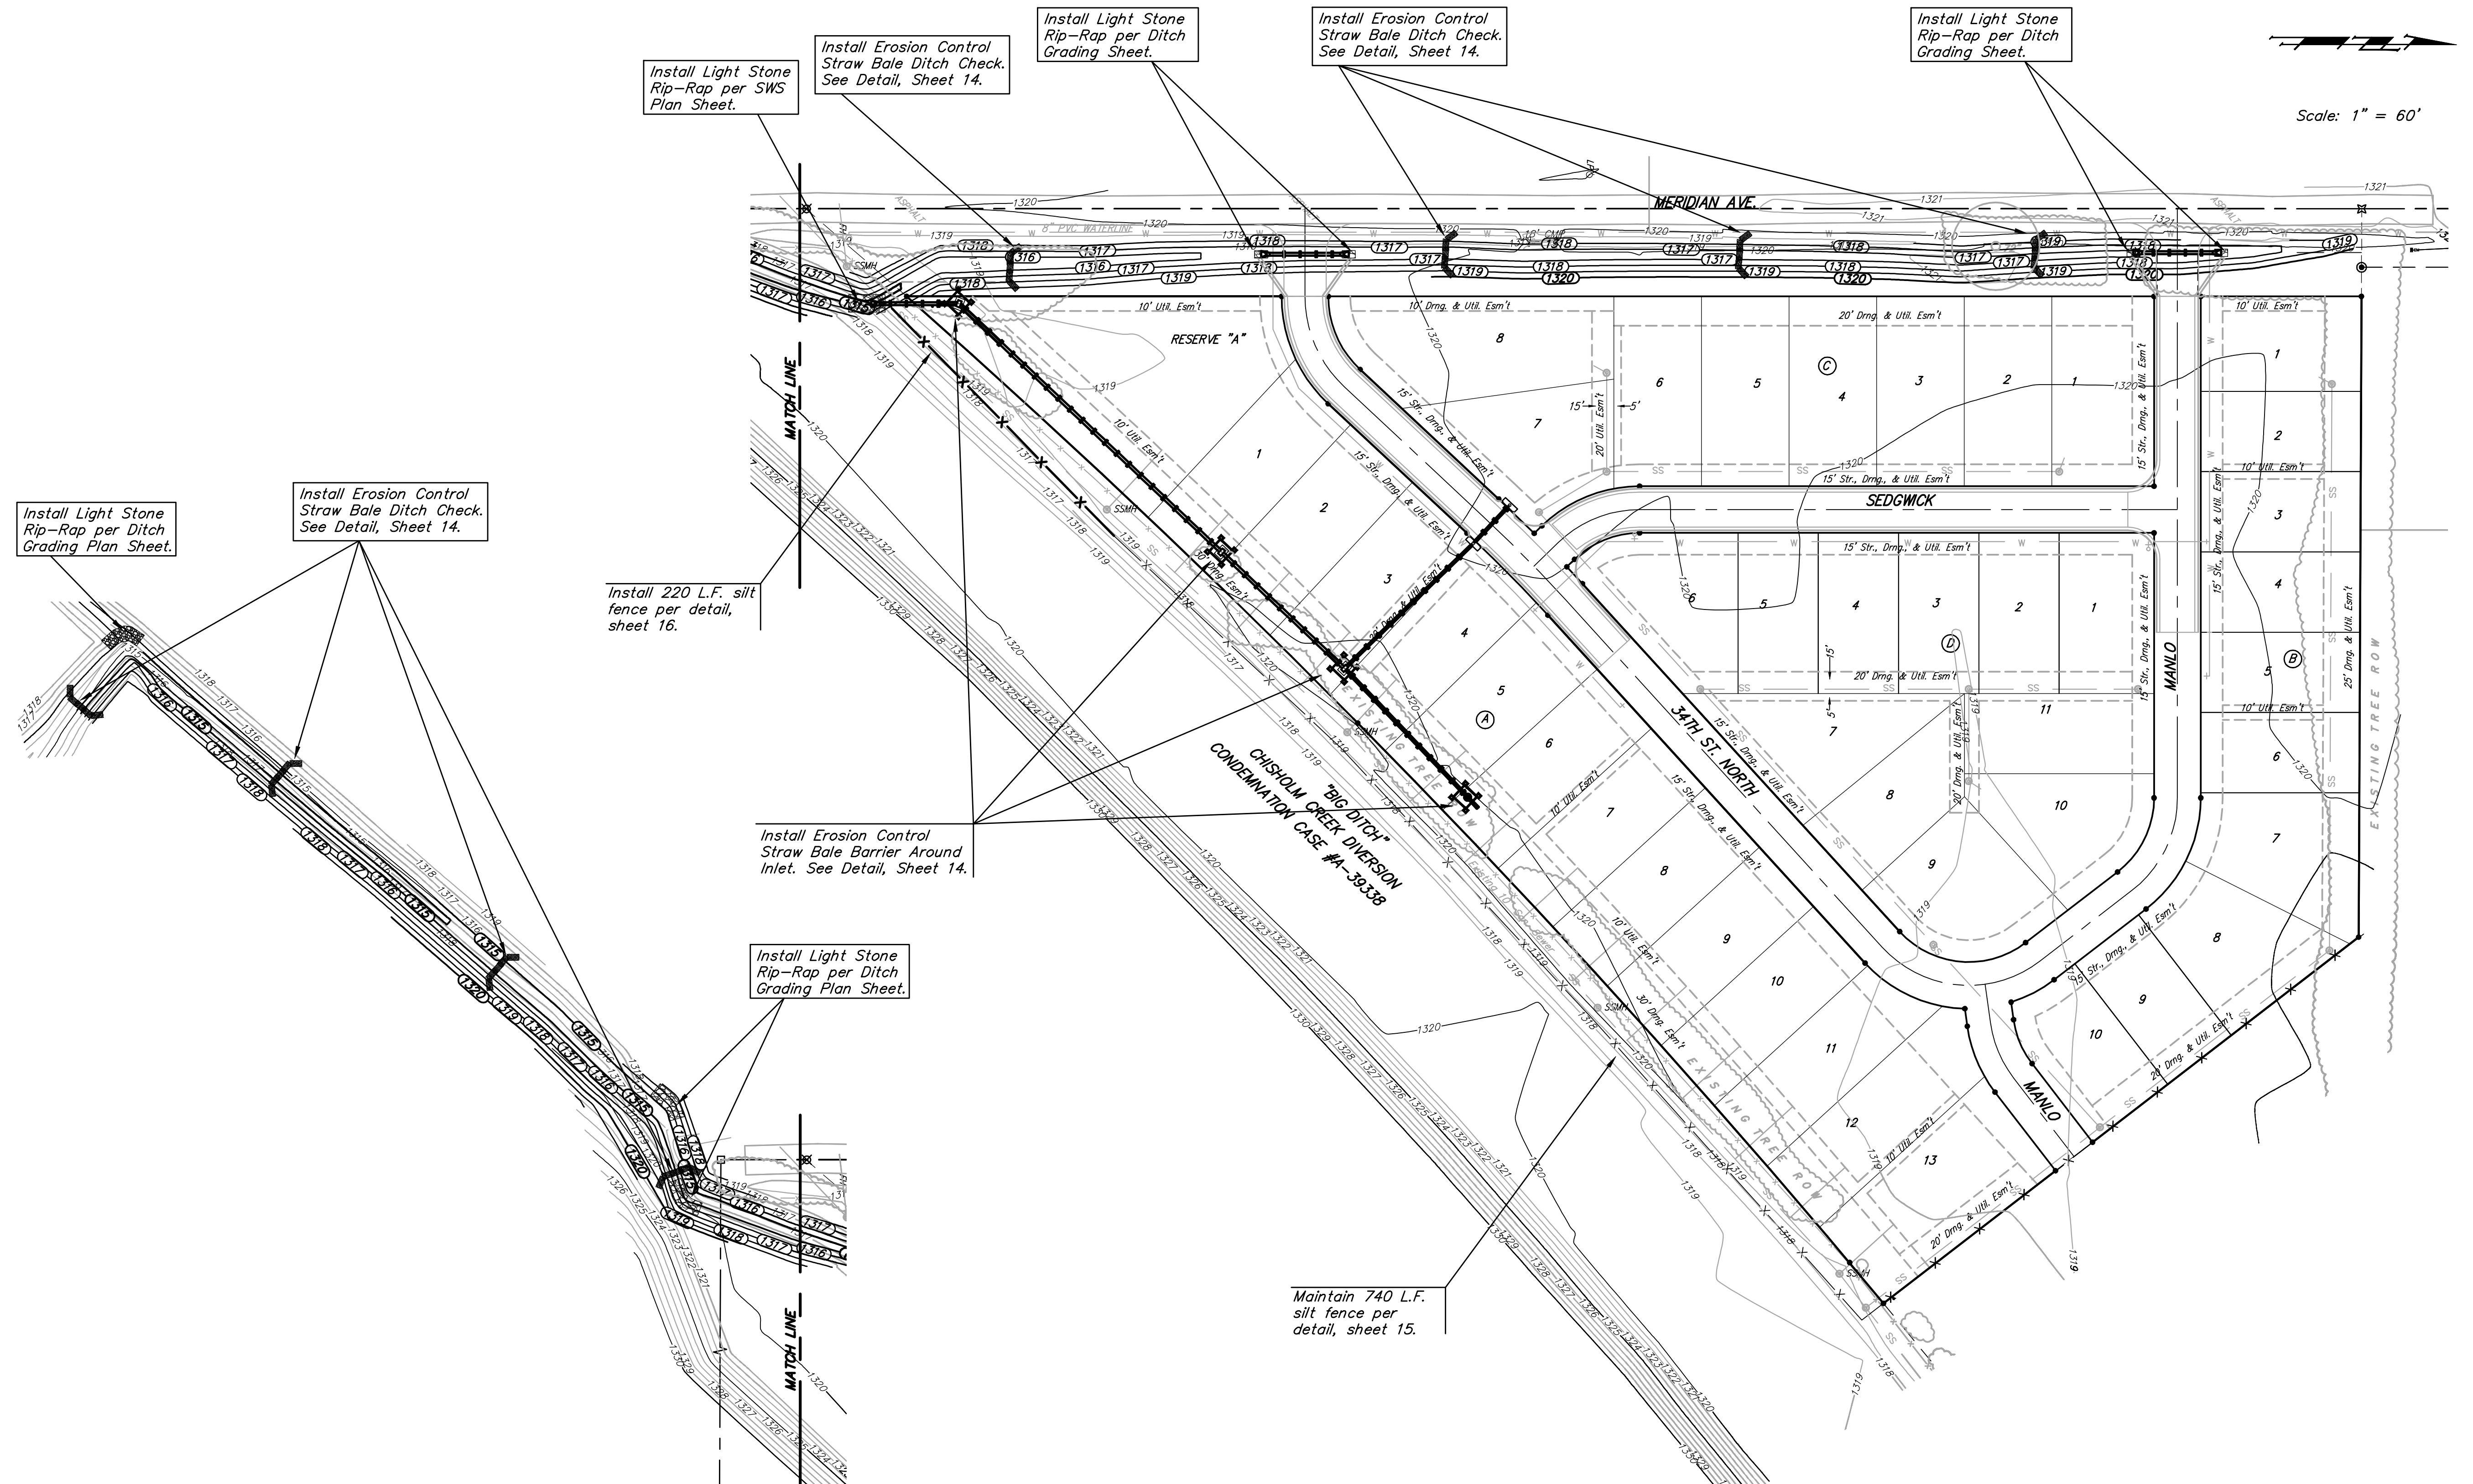

Install Light Stone Rip-Rap per SWS Plan Sheet.

Install Erosion Control Straw Bale Ditch Check. See Detail, Sheet 14.

Install Light Stone Rip-Rap per Ditch Grading Sheet.

Install Erosion Control Straw Bale Ditch Check. See Detail, Sheet 14.

Install Light Stone Rip-Rap per Ditch Grading Sheet.

Install Light Stone Rip-Rap per Ditch Grading Plan Sheet.

Install Erosion Control Straw Bale Ditch Check. See Detail, Sheet 14.

Install 220 L.F. silt fence per detail, sheet 16.

Install Erosion Control Straw Bale Barrier Around Inlet. See Detail, Sheet 14.

Install Light Stone Rip-Rap per Ditch Grading Plan Sheet.

Maintain 740 L.F. silt fence per detail, sheet 15.

EROSION CONTROL PLAN LEGEND

	- DROP INLET PROTECTION
	- DITCH CHECKS
	- SILT FENCING

NO SCALE

Install one construction entrance onto existing paved roadway per detail, sheet 17.

	Mesa Verde Addition	
	Erosion Control Plan	
Storm Water Sewer #624		
<small>Baughman Company, P.A. 315 Ellis St. Wichita, KS 67211 F 316-262-7771 F 316-262-0149 ENGINEERING SURVEYING PLANNING LANDSCAPE ARCHITECTURE</small>		
PROJECT NUMBER 468-84285	DESIGN NBW/JAK	DRAWN JAK
REVISIONS:	APPROVED	DATE 1/08
	SCALE Noted	SHEET
	12 OF 20	
Mesa Verde_SS_Erosion		07-11-E994