


CONSTRUCTION PLANS FOR

36" WATER MAIN IN DOUGLAS FROM McCOMAS TO FLORA

THE CITY OF WICHITA
SEDGWICK COUNTY, KANSAS

JAMES L. ARMOUR - CITY ENGINEER

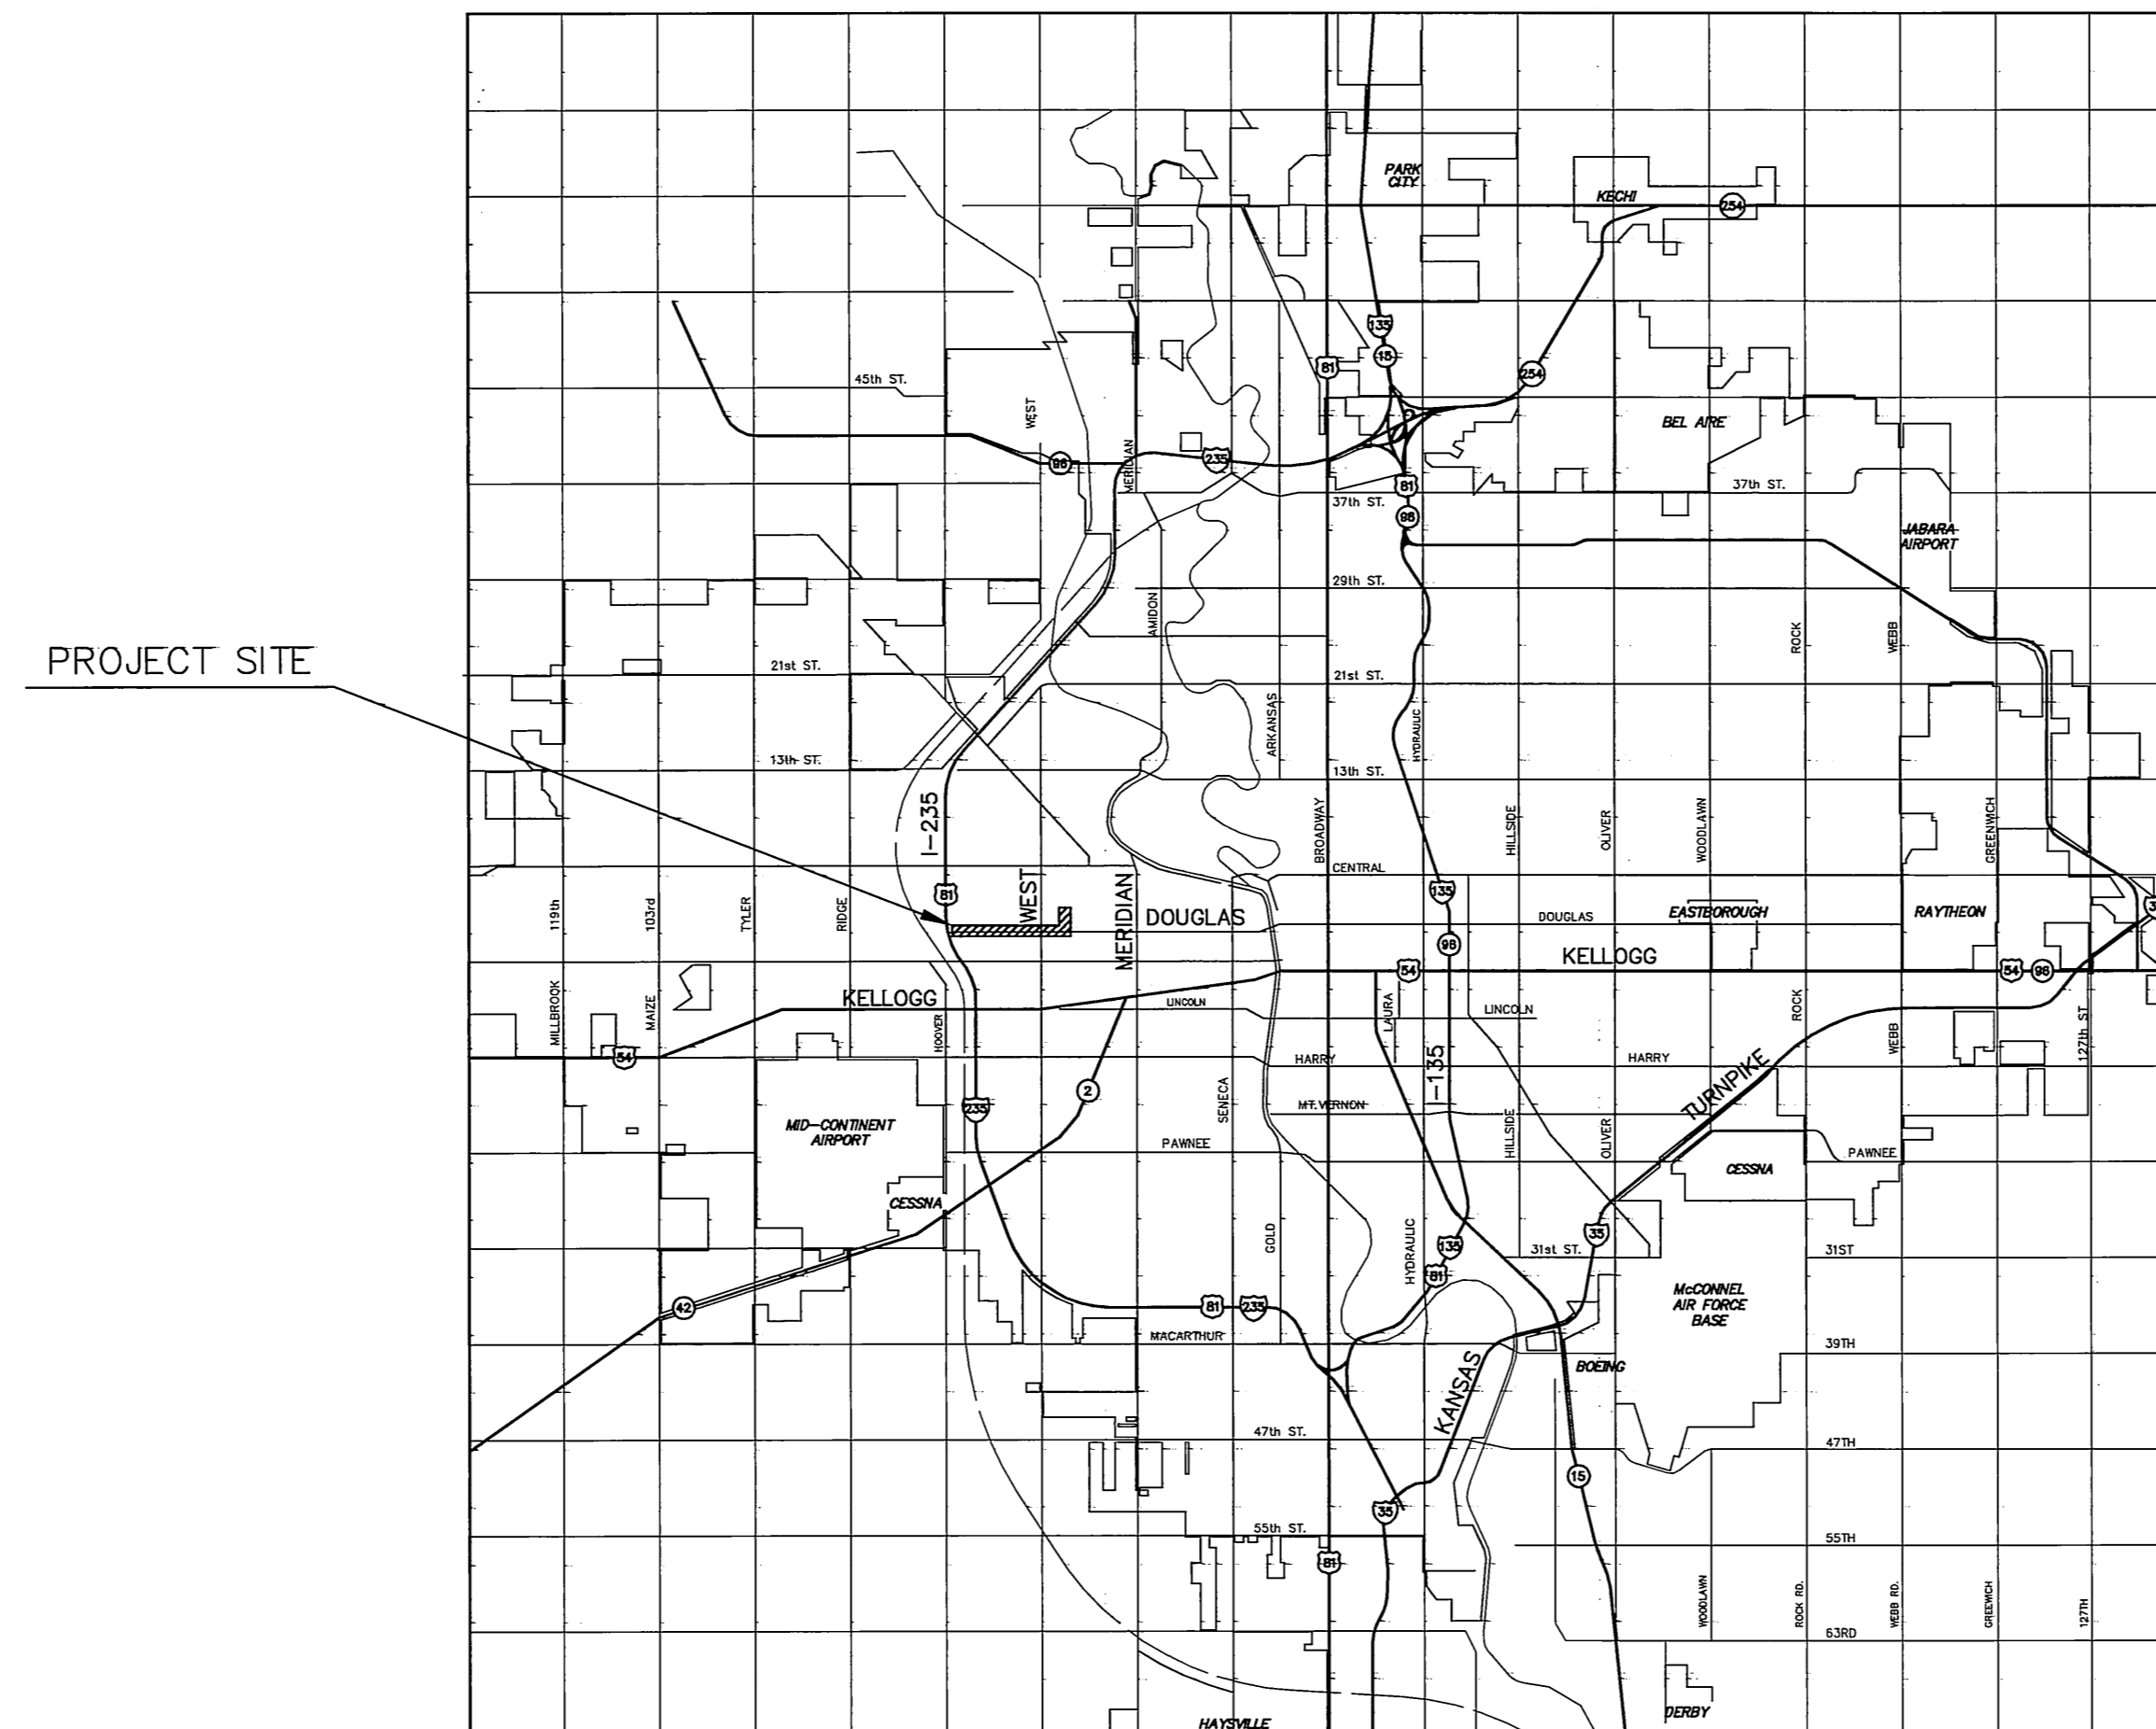

INDEX TO DRAWINGS

SHEET NO.	DESCRIPTION
1	TITLE SHEET
2	KEY MAP, GENERAL NOTES, & LEGEND
3-5	WATER DETAILS
6-10	BMP DETAILS
11-16	PLAN & PROFILE MAIN 1
17	PLAN & PROFILE MAIN 1 & MAIN 2
18-20	PAVING PLANS
20-23	PAVING DETAILS

CITY OF WICHITA PROJECT NO. 448-80141

OCA #633781

JULY, 2006

PLANS PREPARED BY
MKEC ENGINEERING CONSULTANTS INC.
WICHITA, KANSAS

