

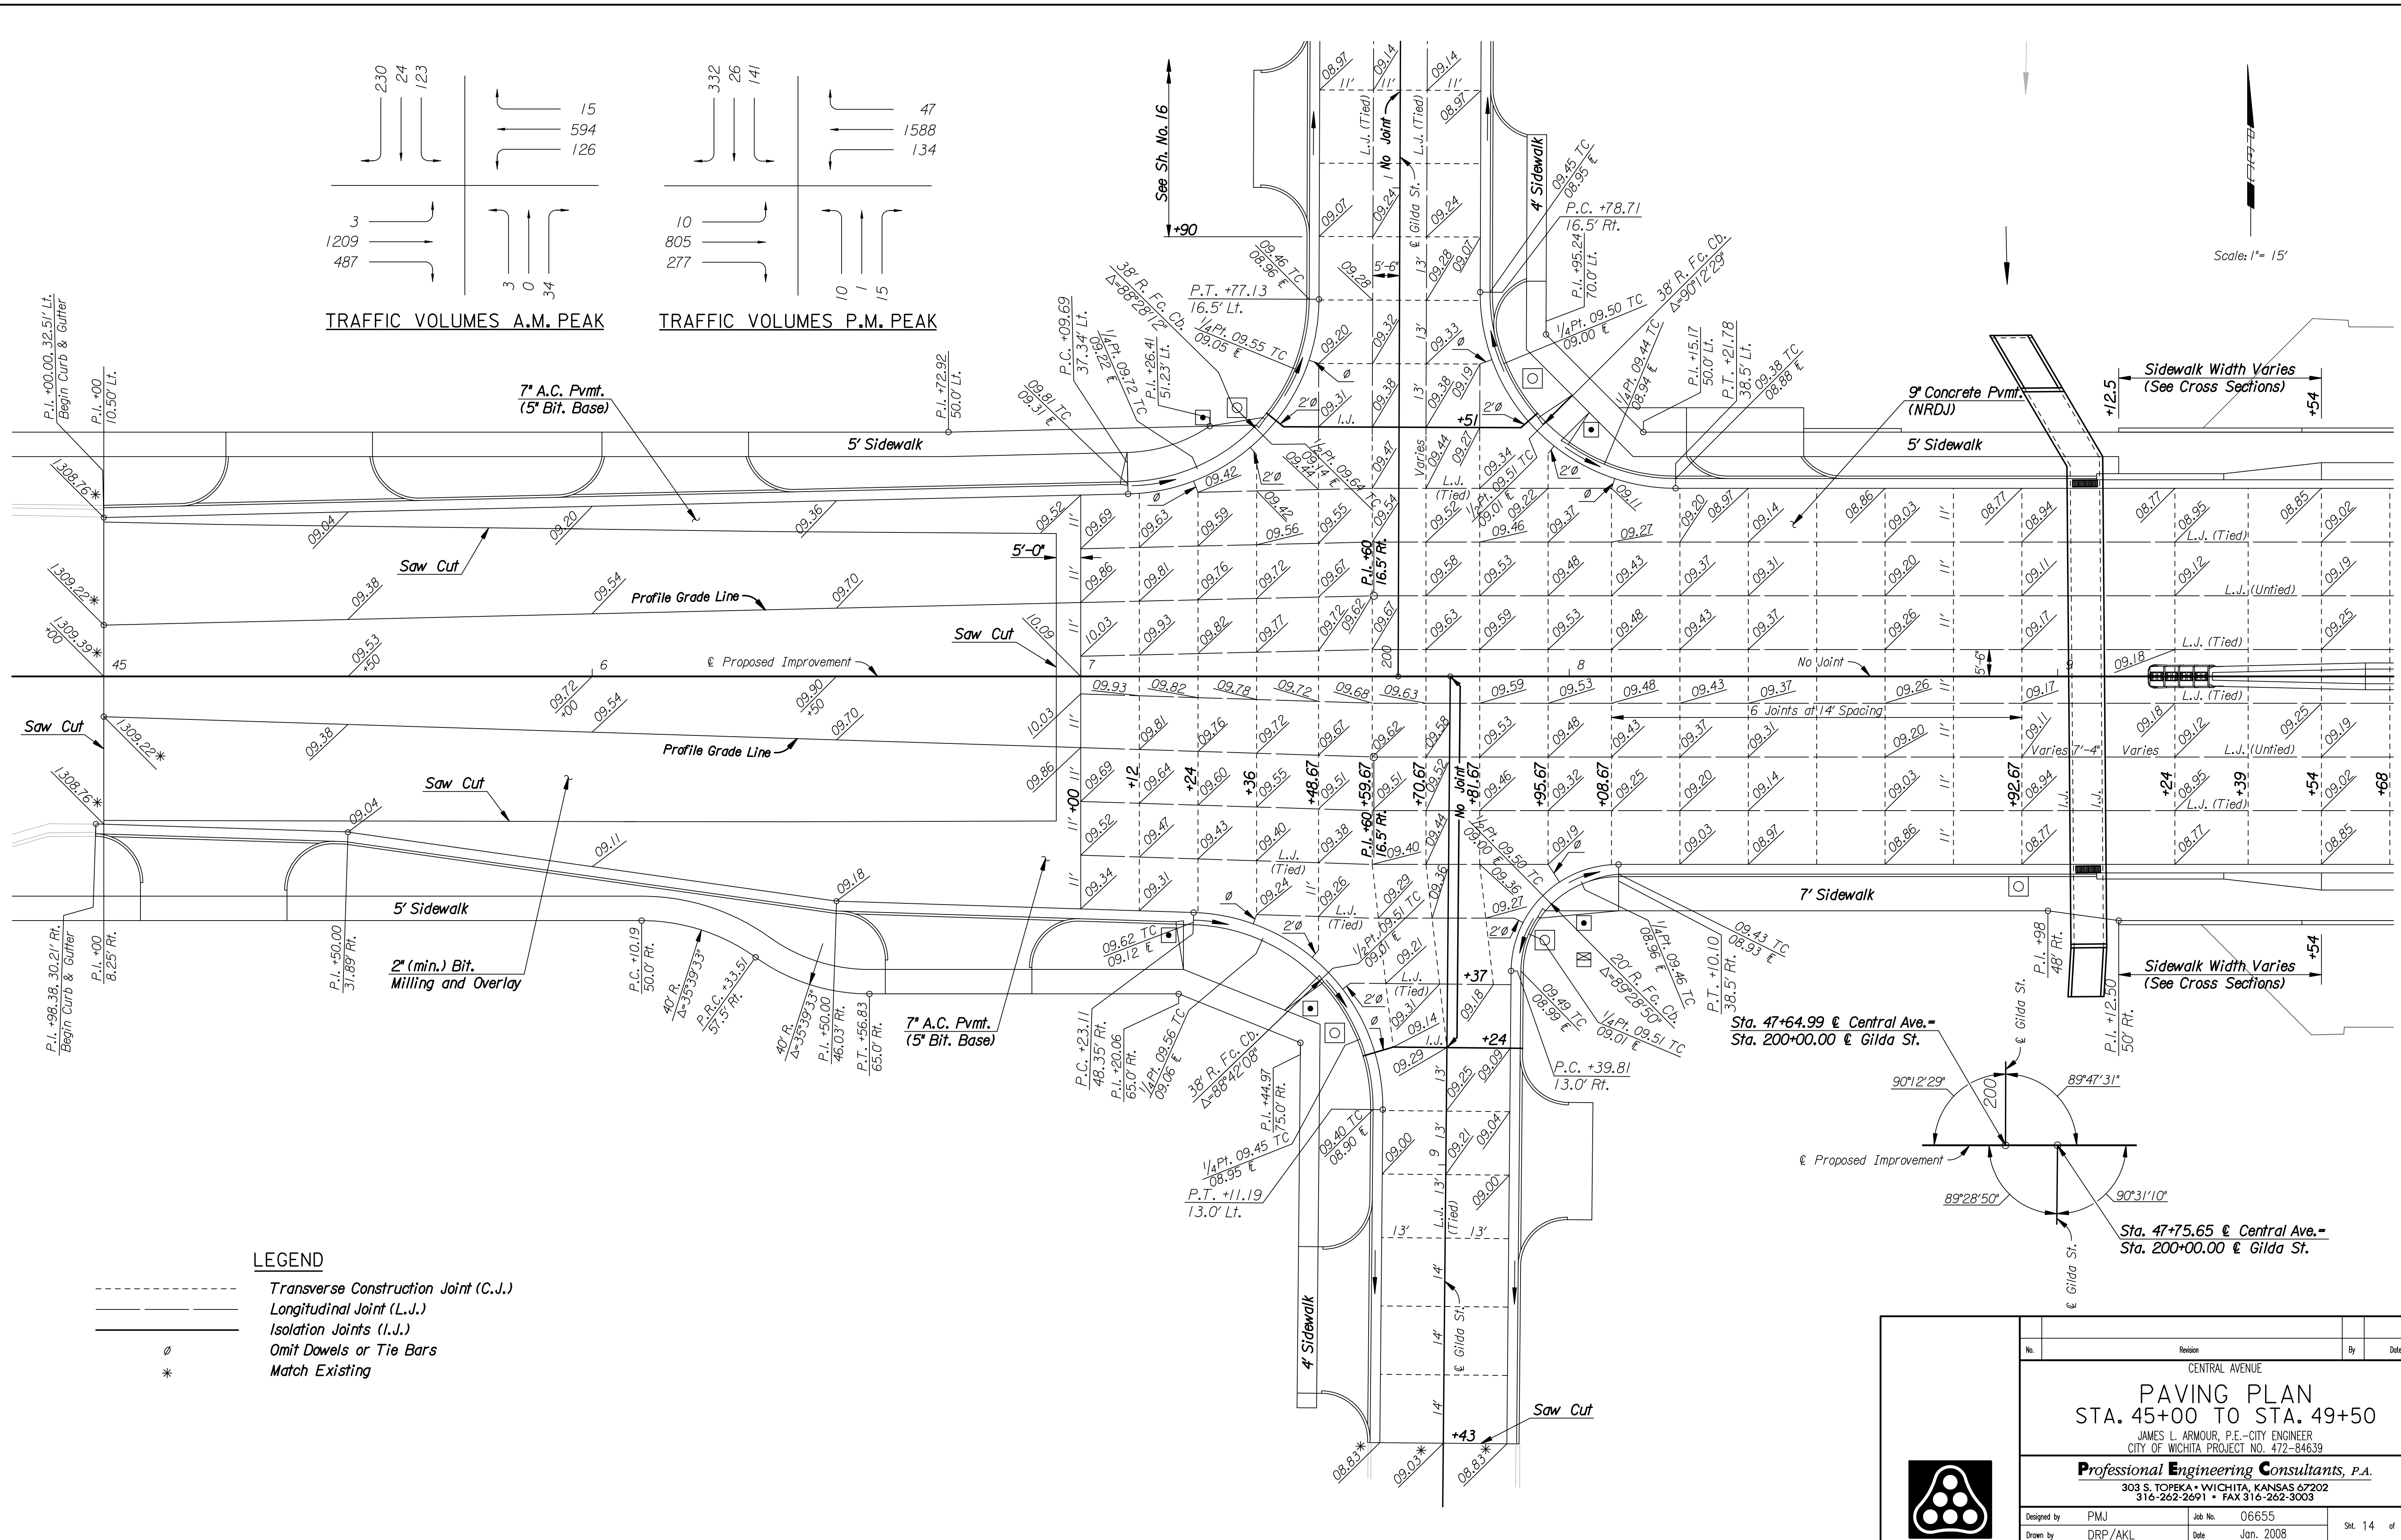


TRAFFIC VOLUMES A.M. PEAK		TRAFFIC VOLUMES P.M. PEAK	
230	15	332	47
24	594	26	1588
123	126	141	134
3	10	10	10
1209	805	805	15
487	277	277	15

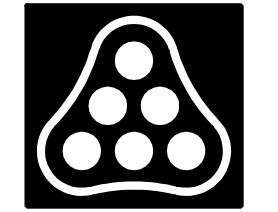

**LEGEND**

---	Transverse Construction Joint (C.J.)
---	Longitudinal Joint (L.J.)
---	Isolation Joints (I.J.)
∅	Omit Dowels or Tie Bars
*	Match Existing

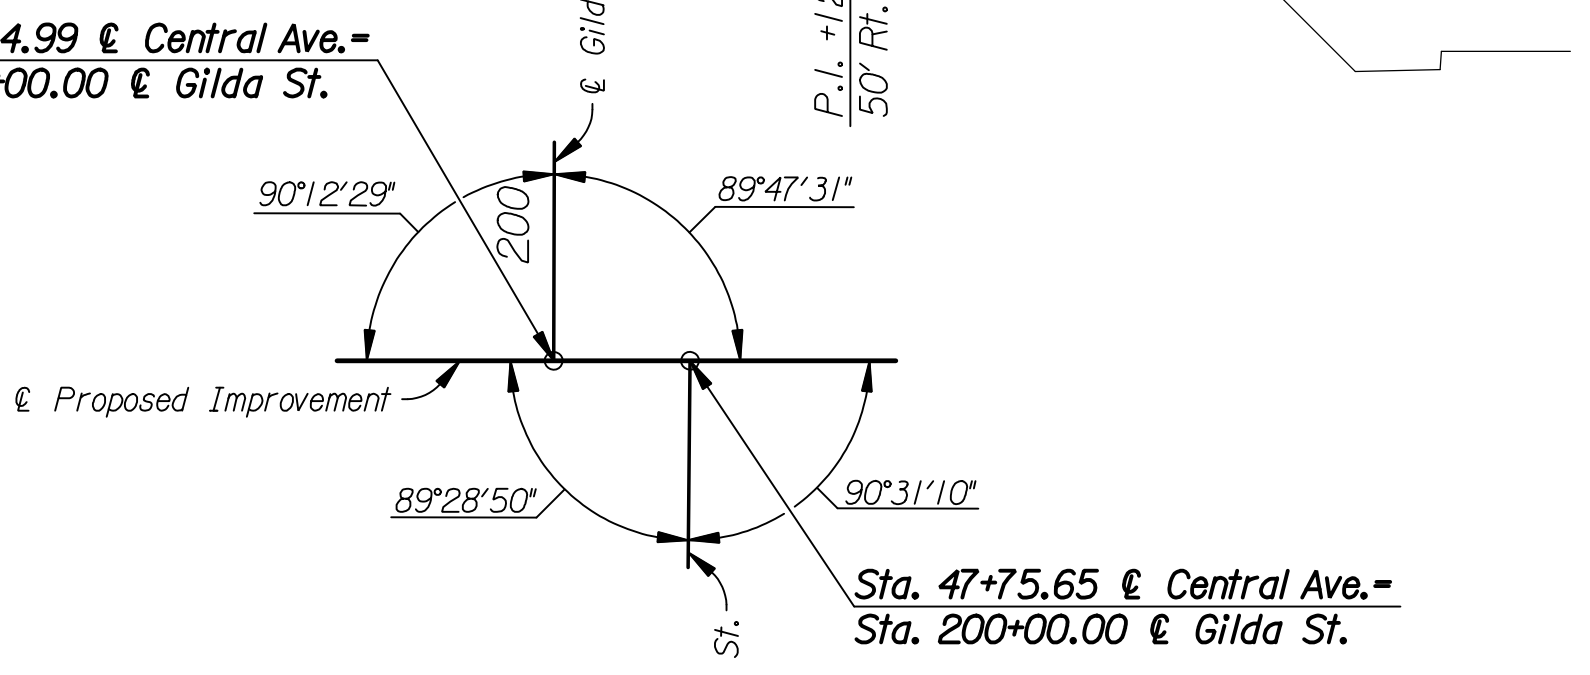

No.	Revision	By	Date
CENTRAL AVENUE			
<b>PAVING PLAN</b>			
<b>STA. 45+00 TO STA. 49+50</b>			
JAMES L. ARMOUR, P.E.—CITY ENGINEER CITY OF WICHITA PROJECT NO. 472-84639			
<b>Professional Engineering Consultants, P.A.</b>			
303 S. TOPEKA • WICHITA, KANSAS 67202 316-262-2691 • FAX 316-262-3003			
Designed by	PMJ	Job No.	06655
Drawn by	DRP/AKL	Date	Jan. 2008
			Sht. 14 of 142