


PAVING PLANS - PHASE II
BRIGHTON COURTS ADDITION
WICHITA, KANSAS

CROSS SECTIONS
SHEET TITLE
472-83817
PROJECT NUMBER

DESIGN BY SRS
DRAWN BY KWS
CHECKED BY GJA

ISSUED JULY 2006
REVISED

SHEET NO.
23 of 24

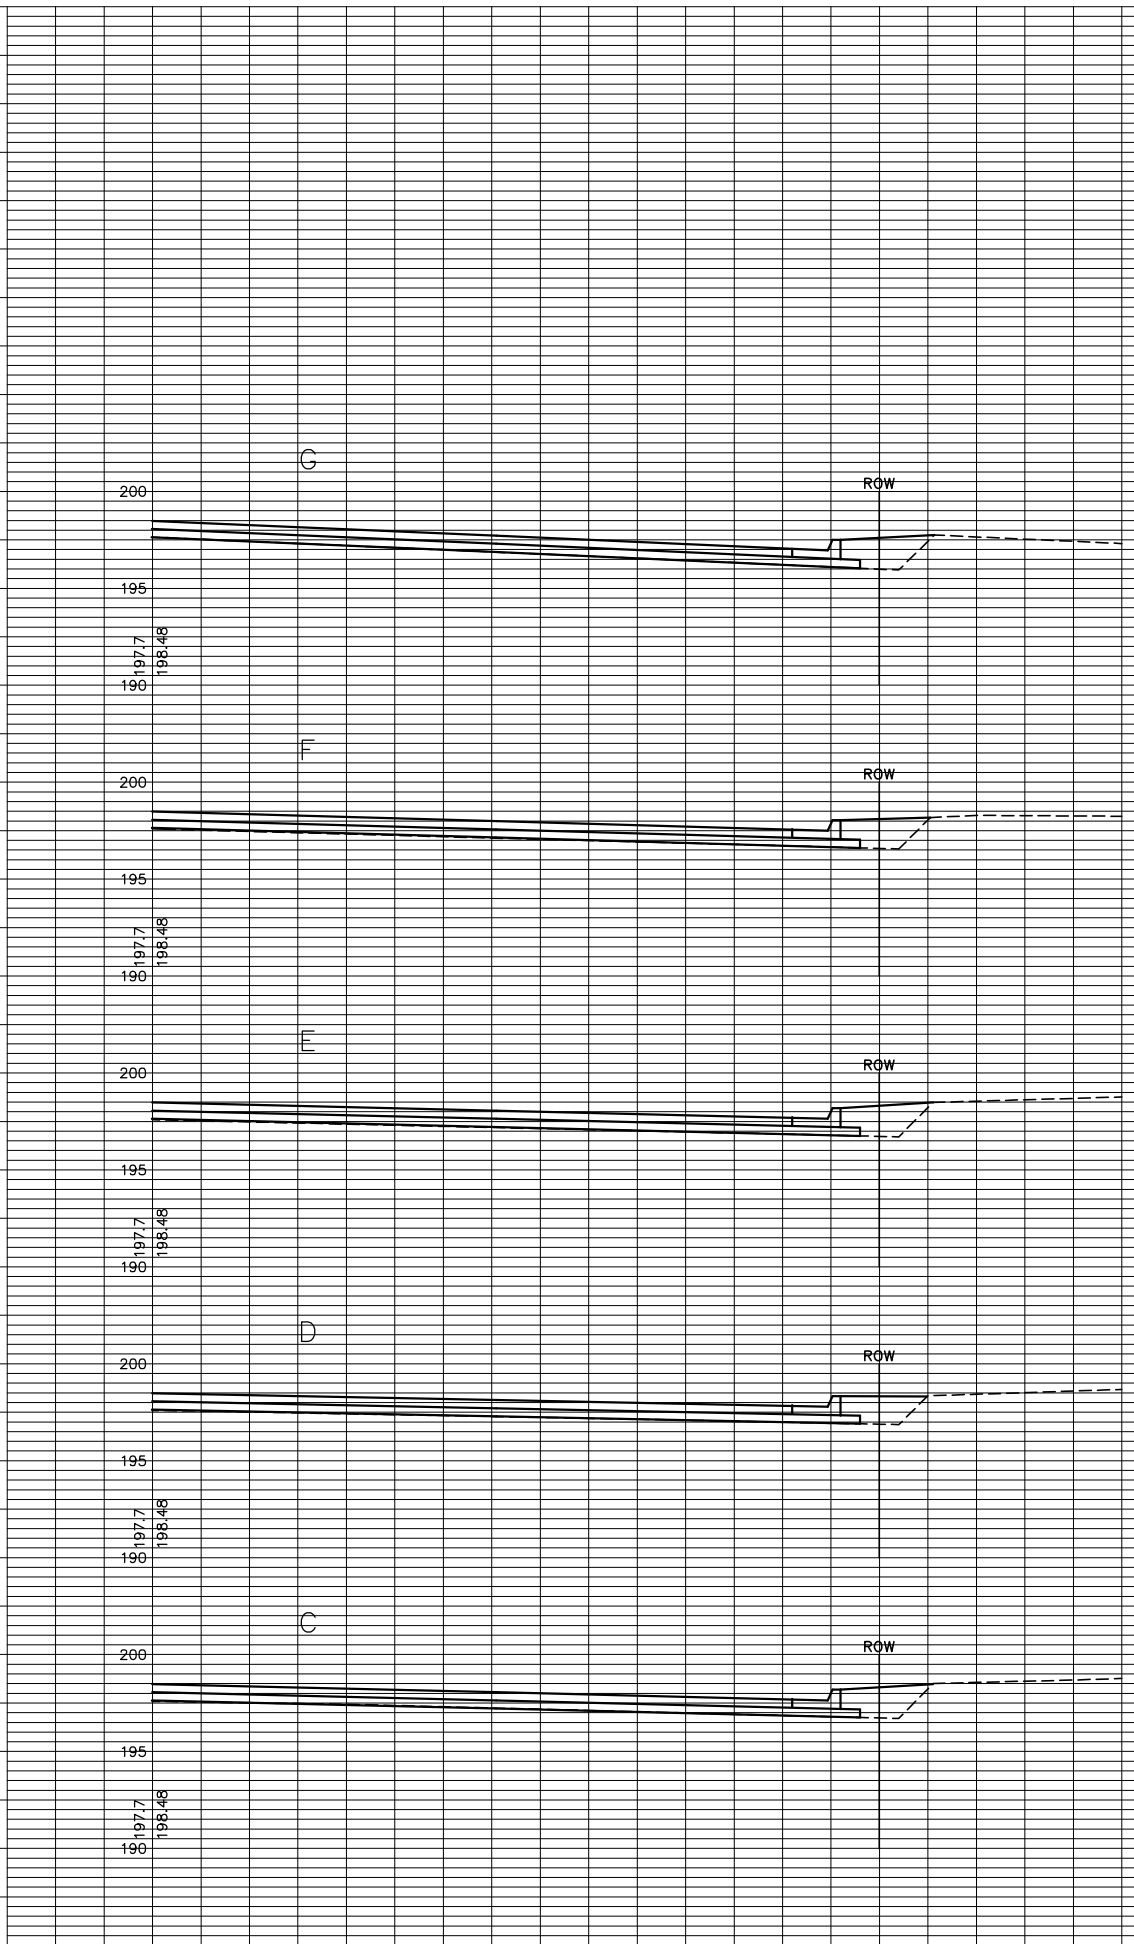

H:\CIVIL\02280\DWG\pav\Ph2\BND\022805X10

PLOTTED: Wednesday, July 19, 2006 @ 07:50AM