


COUNTRY HOLLOW ADDITION

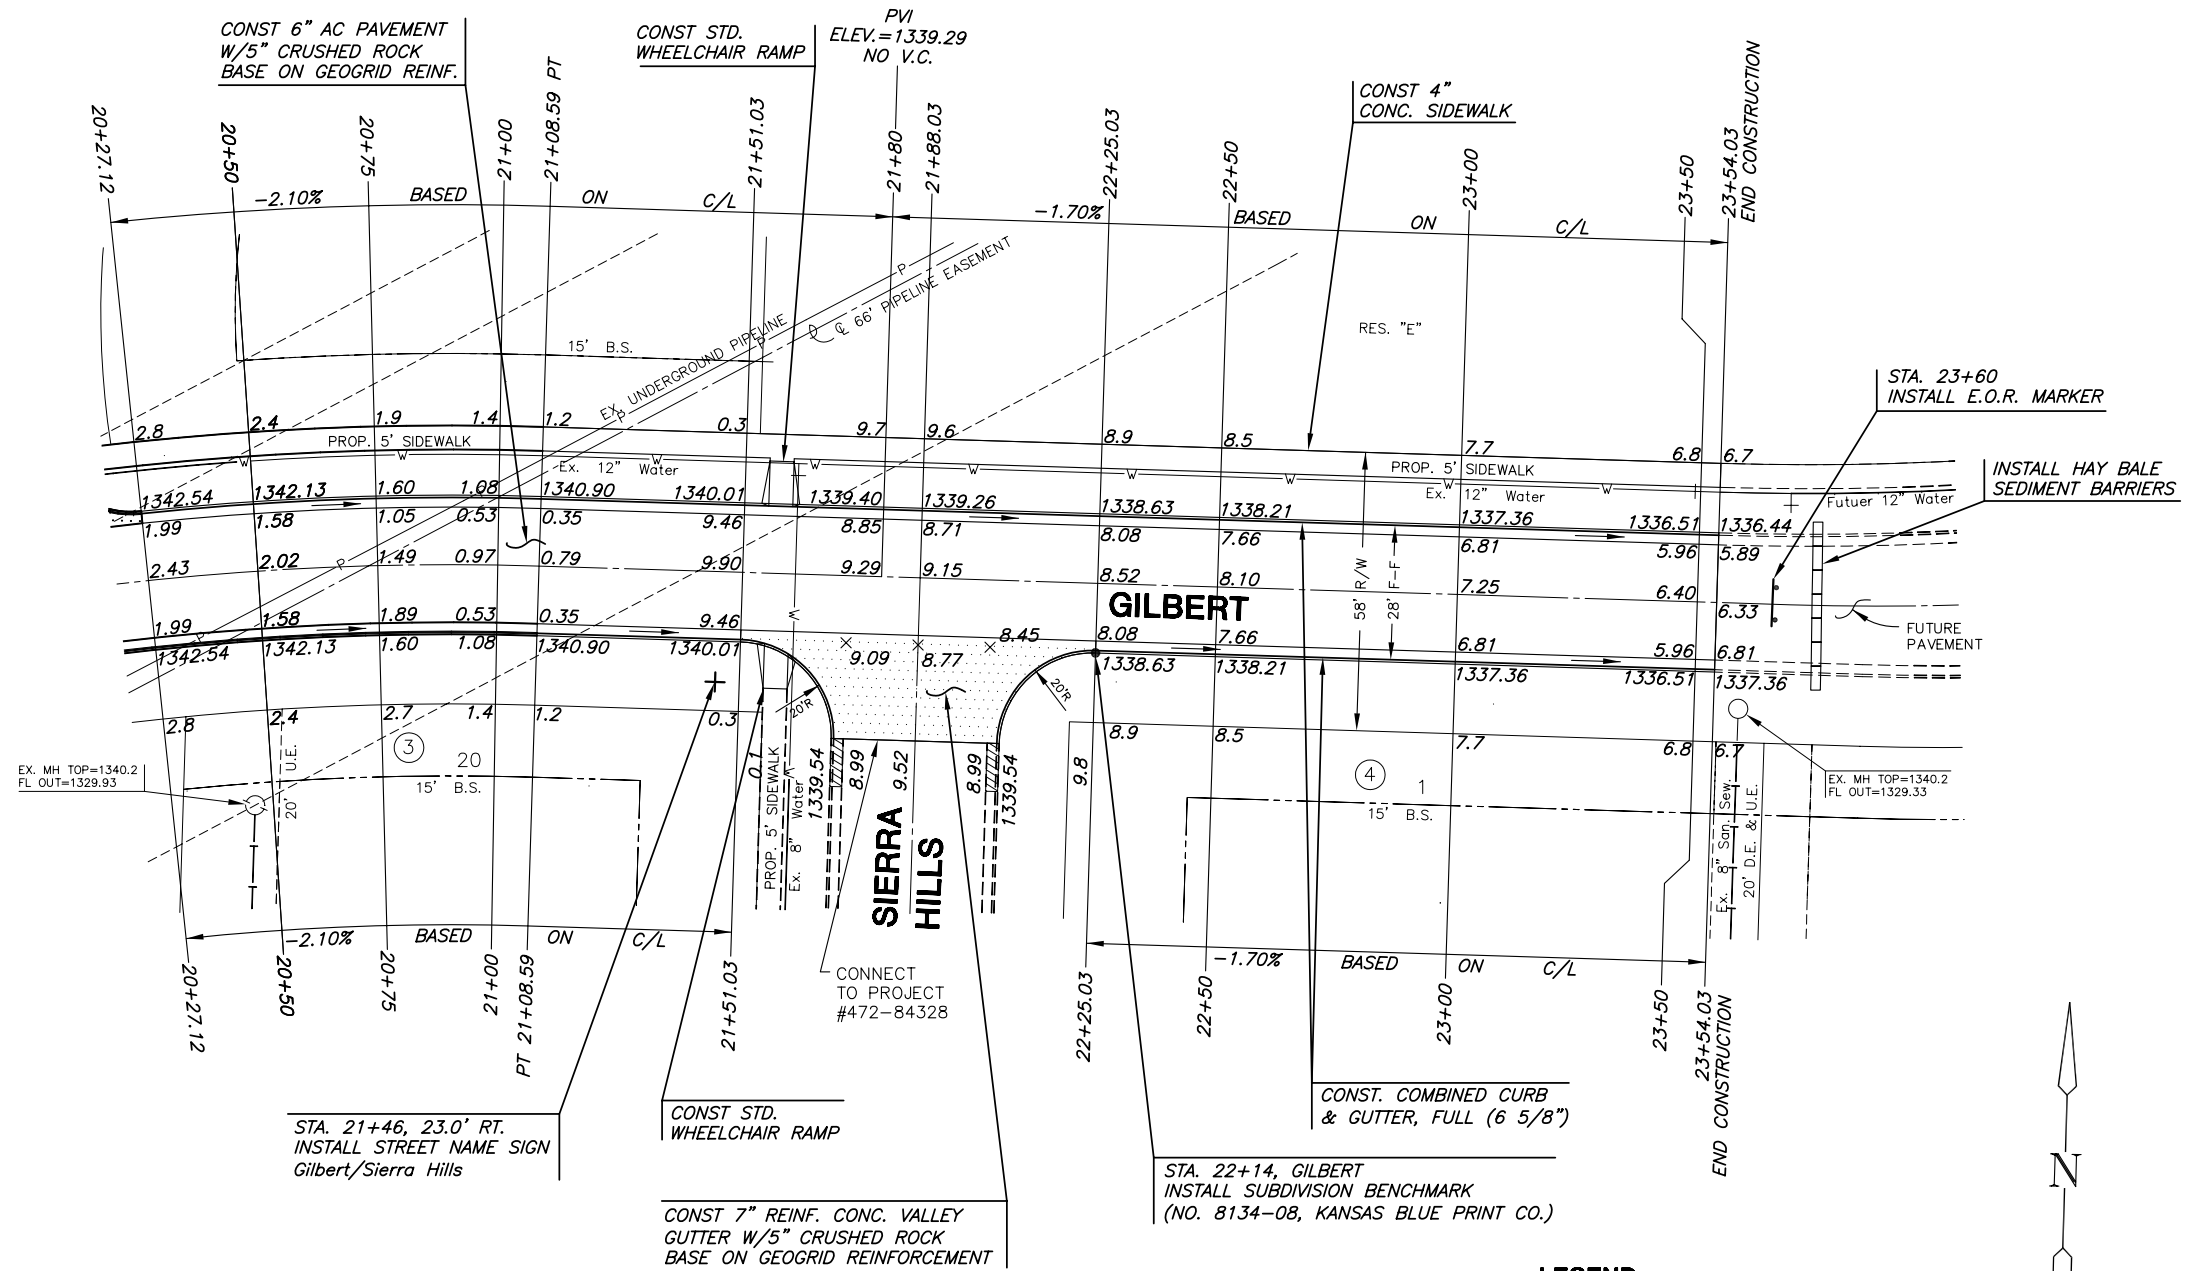

PAVING PLANS
COUNTRY HOLLOW
GILBERT PHASE 1

GILBERT PAVING
SHEET TITLE
472-84350
PROJECT NUMBER

DESIGN BY DFL
DRAWN BY DMU/MUK
CHECKED BY GJA

ISSUED MARCH 2006
REVISED

SHEET NO.
10 of 19

SUBDIVISION BENCH MARKS				
NO.	STREET AND STATION	FROM CL	DESCRIPTION	ELEVATIONS
1	GILBERT, STA. 12+18.99	14.5' LT.	TOP OF CURB AT END OF RETURN GILBERT CT.	1346.88
2	GILBERT, STA. 19+62.71	14.5' LT.	TOP OF CURB AT END OF RETURN GILBERT CT.	1342.59
3	GILBERT, STA. 22+25.03	14.5' RT.	TOP OF CURB AT END OF RETURN SIERRA HILLS	1338.63

NOTE: CONTRACTOR SHALL INSTALL SUBDIVISION BENCH MARKS ("FLAT SURVEY MARKERS NO. 8134-08 3" TOP DIAMETER" PROVIDED BY KANSAS BLUE PRINT CO., INC.) COSTS TO BE CONSIDERED SUBSIDIARY TO CONSTRUCTION OF COMBINED RB AND GUTTER.

LEGEND
 + + STREET SIGN & SIGN LOCATION
 (SEE SIGN ASSEMBLY TABLE
 FOR TYPE & STATION OF SIGN)

NOTE:
 TOP OF CURB ELEVATIONS SHOWN
 ARE FOR FULL CURB. CONSTRUCT
 CURB AND GUTTER AS NOTED.

