
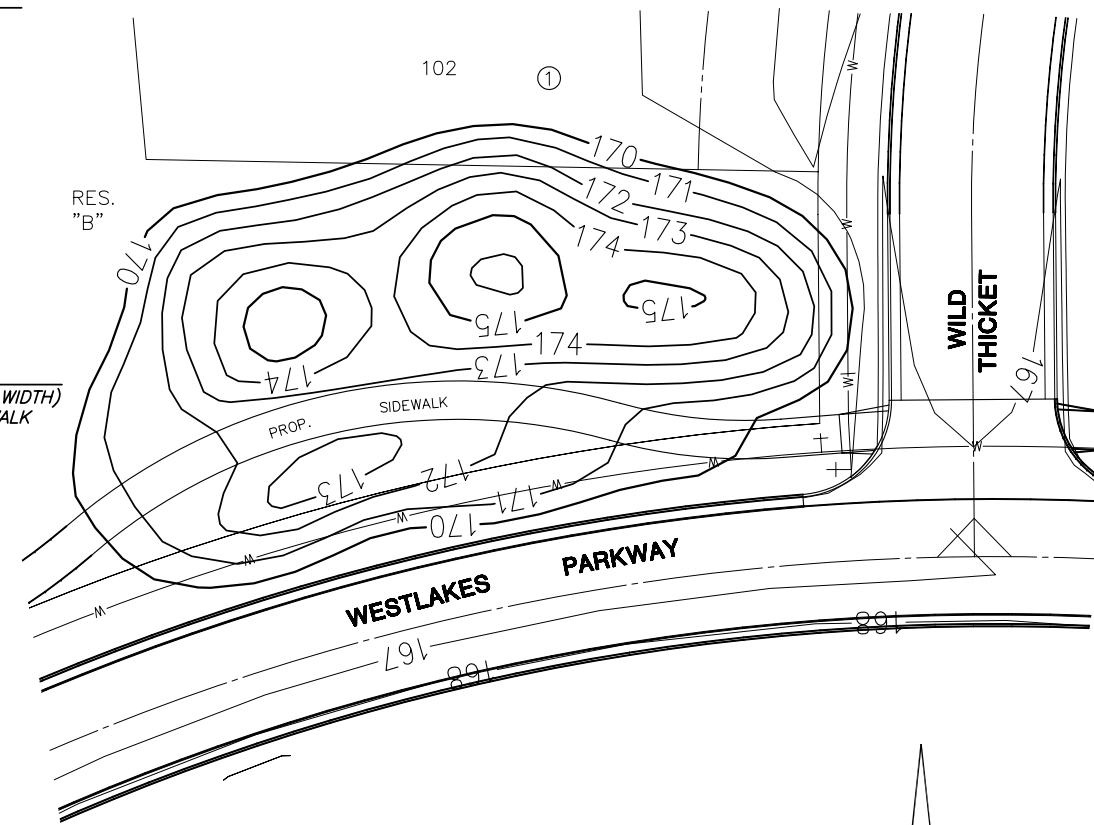


FOX RIDGE
ADDITION

FOX RIDGE
ADDITION

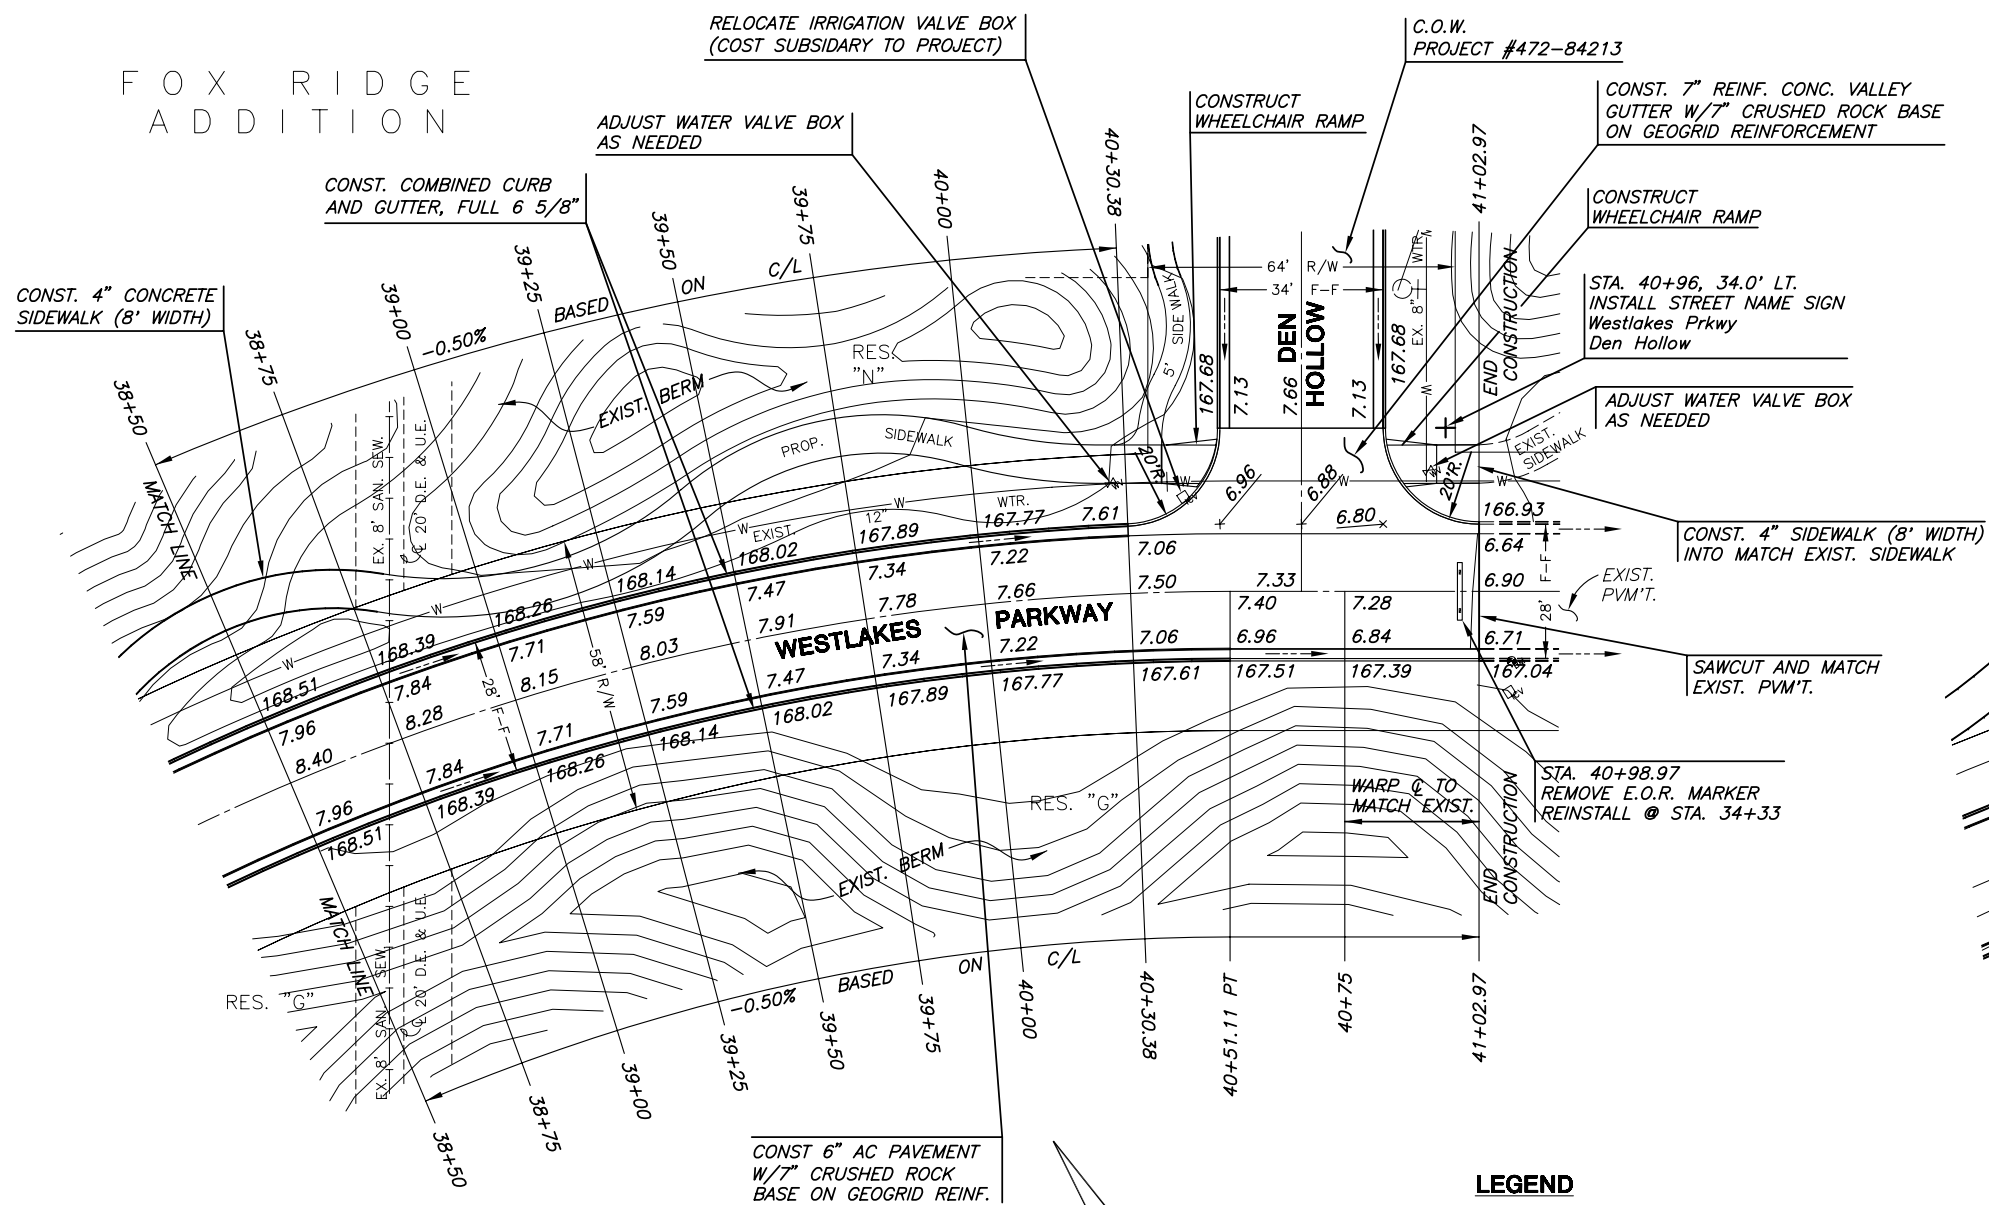



BERM GRADING PLAN
SEE NOTES ON TITLE SHEET

FOX RIDGE
ADDITION

LEGEND

—+— STREET SIGN & SIGN LOCATION
(SEE SIGN ASSEMBLY TABLE
FOR TYPE & STATION OF SIGN)

NOTE:
TOP OF CURB ELEVATIONS SHOWN
ARE FOR FULL CURB. CONSTRUCT
CURB AND GUTTER AS NOTED.

  

**FOX RIDGE ADDITION
CONNECTOR PHASE - PART 1**
PROJECT NAME

WESTLAKES PARKWAY PAVING
SHEET TITLE

DESIGN BY: DFL	DRAWN BY: MKEC	CHECKED BY: GJA
DATE: SEPTEMBER 2005	JOB NO.: 99118	SHEET/OF: 6 / 14

G:\CIVIL\99118.dwg\PAV\CONN PH PART1\99118E2