



NOTE:
TOP OF CURB ELEVATIONS
SHOWN ARE FOR FULL
CURB. CONSTRUCT CURB
AND GUTTER AS NOTED.

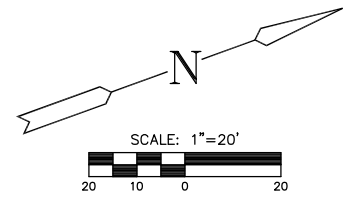

NOTE:
CONTRACTOR TO COORDINATE TREE TRIMMING
AND/OR REMOVAL, IF NECESSARY, WITH THE
ENGINEER/OWNER. NO TREES SHALL BE REMOVED
WITHOUT PRIOR APPROVAL OF THE ENGINEER/OWNER.

HAWTHORNE THIRD ADDITION

STA. 11+23.7, LINE 1=
ST. STA. 8+81.08, 18.19' LT.
PROP. TYPE 1A CURB INLET
CONST. PAVEMENT HOOKUP &
PAVEMENT UNDERDRAIN.
INSTALL INLET SEDIMENT BARRIER.
INLET TOP=1358.03

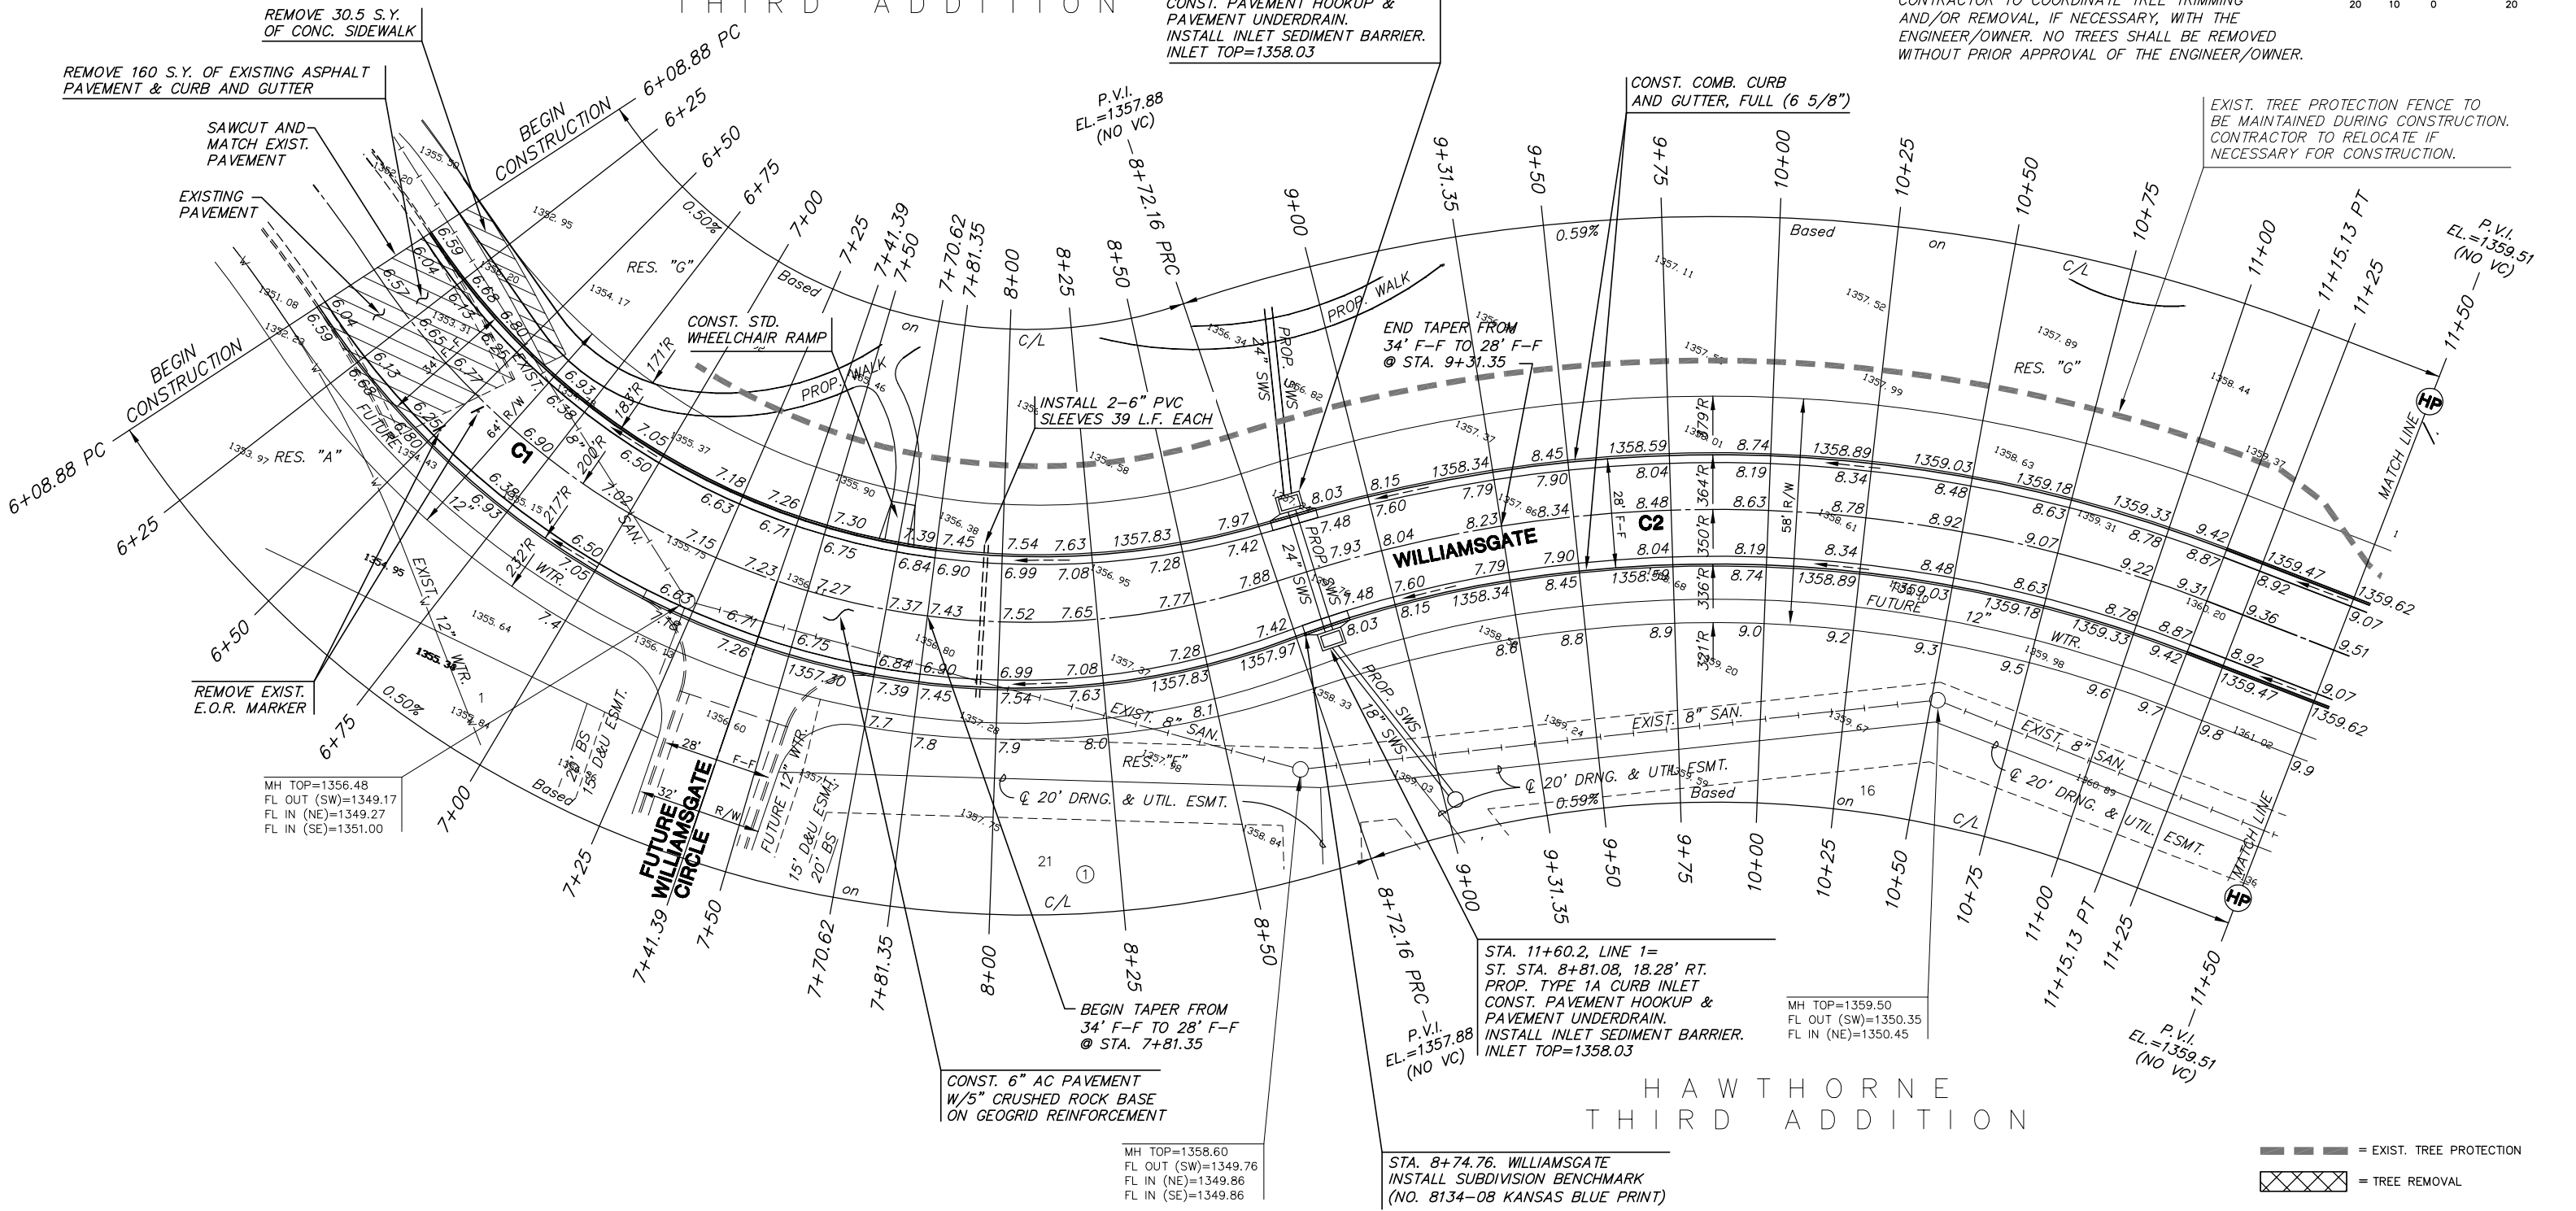

MH TOP=1356.48
FL OUT (SW)=1349.17
FL IN (NE)=1349.27
FL IN (SE)=1351.00

MH TOP=1358.60
FL OUT (SW)=1349.76
FL IN (NE)=1349.86
FL IN (SE)=1349.86

MH TOP=1359.50
FL OUT (SW)=1350.35
FL IN (NE)=1350.45

STA. 11+60.2, LINE 1=
ST. STA. 8+81.08, 18.28' RT.
PROP. TYPE 1A CURB INLET
CONST. PAVEMENT HOOKUP &
PAVEMENT UNDERDRAIN.
INSTALL INLET SEDIMENT BARRIER.
INLET TOP=1358.03

STA. 8+74.76, WILLIAMSGATE
INSTALL SUBDIVISION BENCHMARK
(NO. 8134-08 KANSAS BLUE PRINT)


EXIST. TREE PROTECTION FENCE TO
BE MAINTAINED DURING CONSTRUCTION.
CONTRACTOR TO RELOCATE IF
NECESSARY FOR CONSTRUCTION.

— — — — — = EXIST. TREE PROTECTION
XXXXX = TREE REMOVAL

SUBDIVISION BENCH MARKS

NO.	STREET AND STATION	FROM CL	DESCRIPTION	ELEVATIONS
1	WILLIAMSGATE STA., 8+74.76	15.3 RT	TOP OF CURB AT S. SIDE OF STORM SEWER INLET ON EAST CURB	
2	WILLIAMSGATE STA., 12+05.34	14.5 RT	TOP OF CURB AT NE. SIDE OF STORM SEWER INLET ON SE. CURB	
3	WILLIAMSGATE STA., 15+57.59	14.5 RT	TOP OF CURB AT S. SIDE OF STORM SEWER INLET ON E. CURB	
4	WILLIAMSGATE STA., 20+53.33	17.5 RT	TOP OF CURB AT MID-POINT OF RCB ON NE. CURB	

NOTE: CONTRACTOR SHALL INSTALL SUBDIVISION BENCH MARKS ("FLAT SURVEY MARKERS NO. 8134-08 3" TOP DIAMETER" PROVIDED BY KANSAS BLUE PRINT CO., INC.) COSTS TO BE CONSIDERED SUBSIDIARY TO CONSTRUCTION OF COMBINED CURB AND GUTTER.



MKEC
ENGINEERING
CONSULTANTS
411 N. WEBB ROAD
WICHITA, KS. 67206
316-684-9600

**HAWTHORNE THIRD ADDITION
WILLIAMSGATE/CAMDEN CHASE PHASE**

PROJECT NAME

PAVING PLANS

SHEET TITLE

DRK DESIGN BY:	MKEC DRAWN BY:	DRK CHECKED BY:
OCTOBER 2004 DATE	02167 JOB NO.	6 / 48 SHEET/OF