



HAWTHORNE THIRD ADDITION



NOTE:
TOP OF CURB ELEVATIONS
SHOWN ARE FOR FULL
CURB. CONSTRUCT CURB
AND GUTTER AS NOTED.

 

NOTE:
CONTRACTOR TO COORDINATE TREE TRIMMING
AND/OR REMOVAL, IF NECESSARY, WITH THE
ENGINEER/OWNER. NO TREES SHALL BE REMOVED
WITHOUT PRIOR APPROVAL OF THE ENGINEER/OWNER.

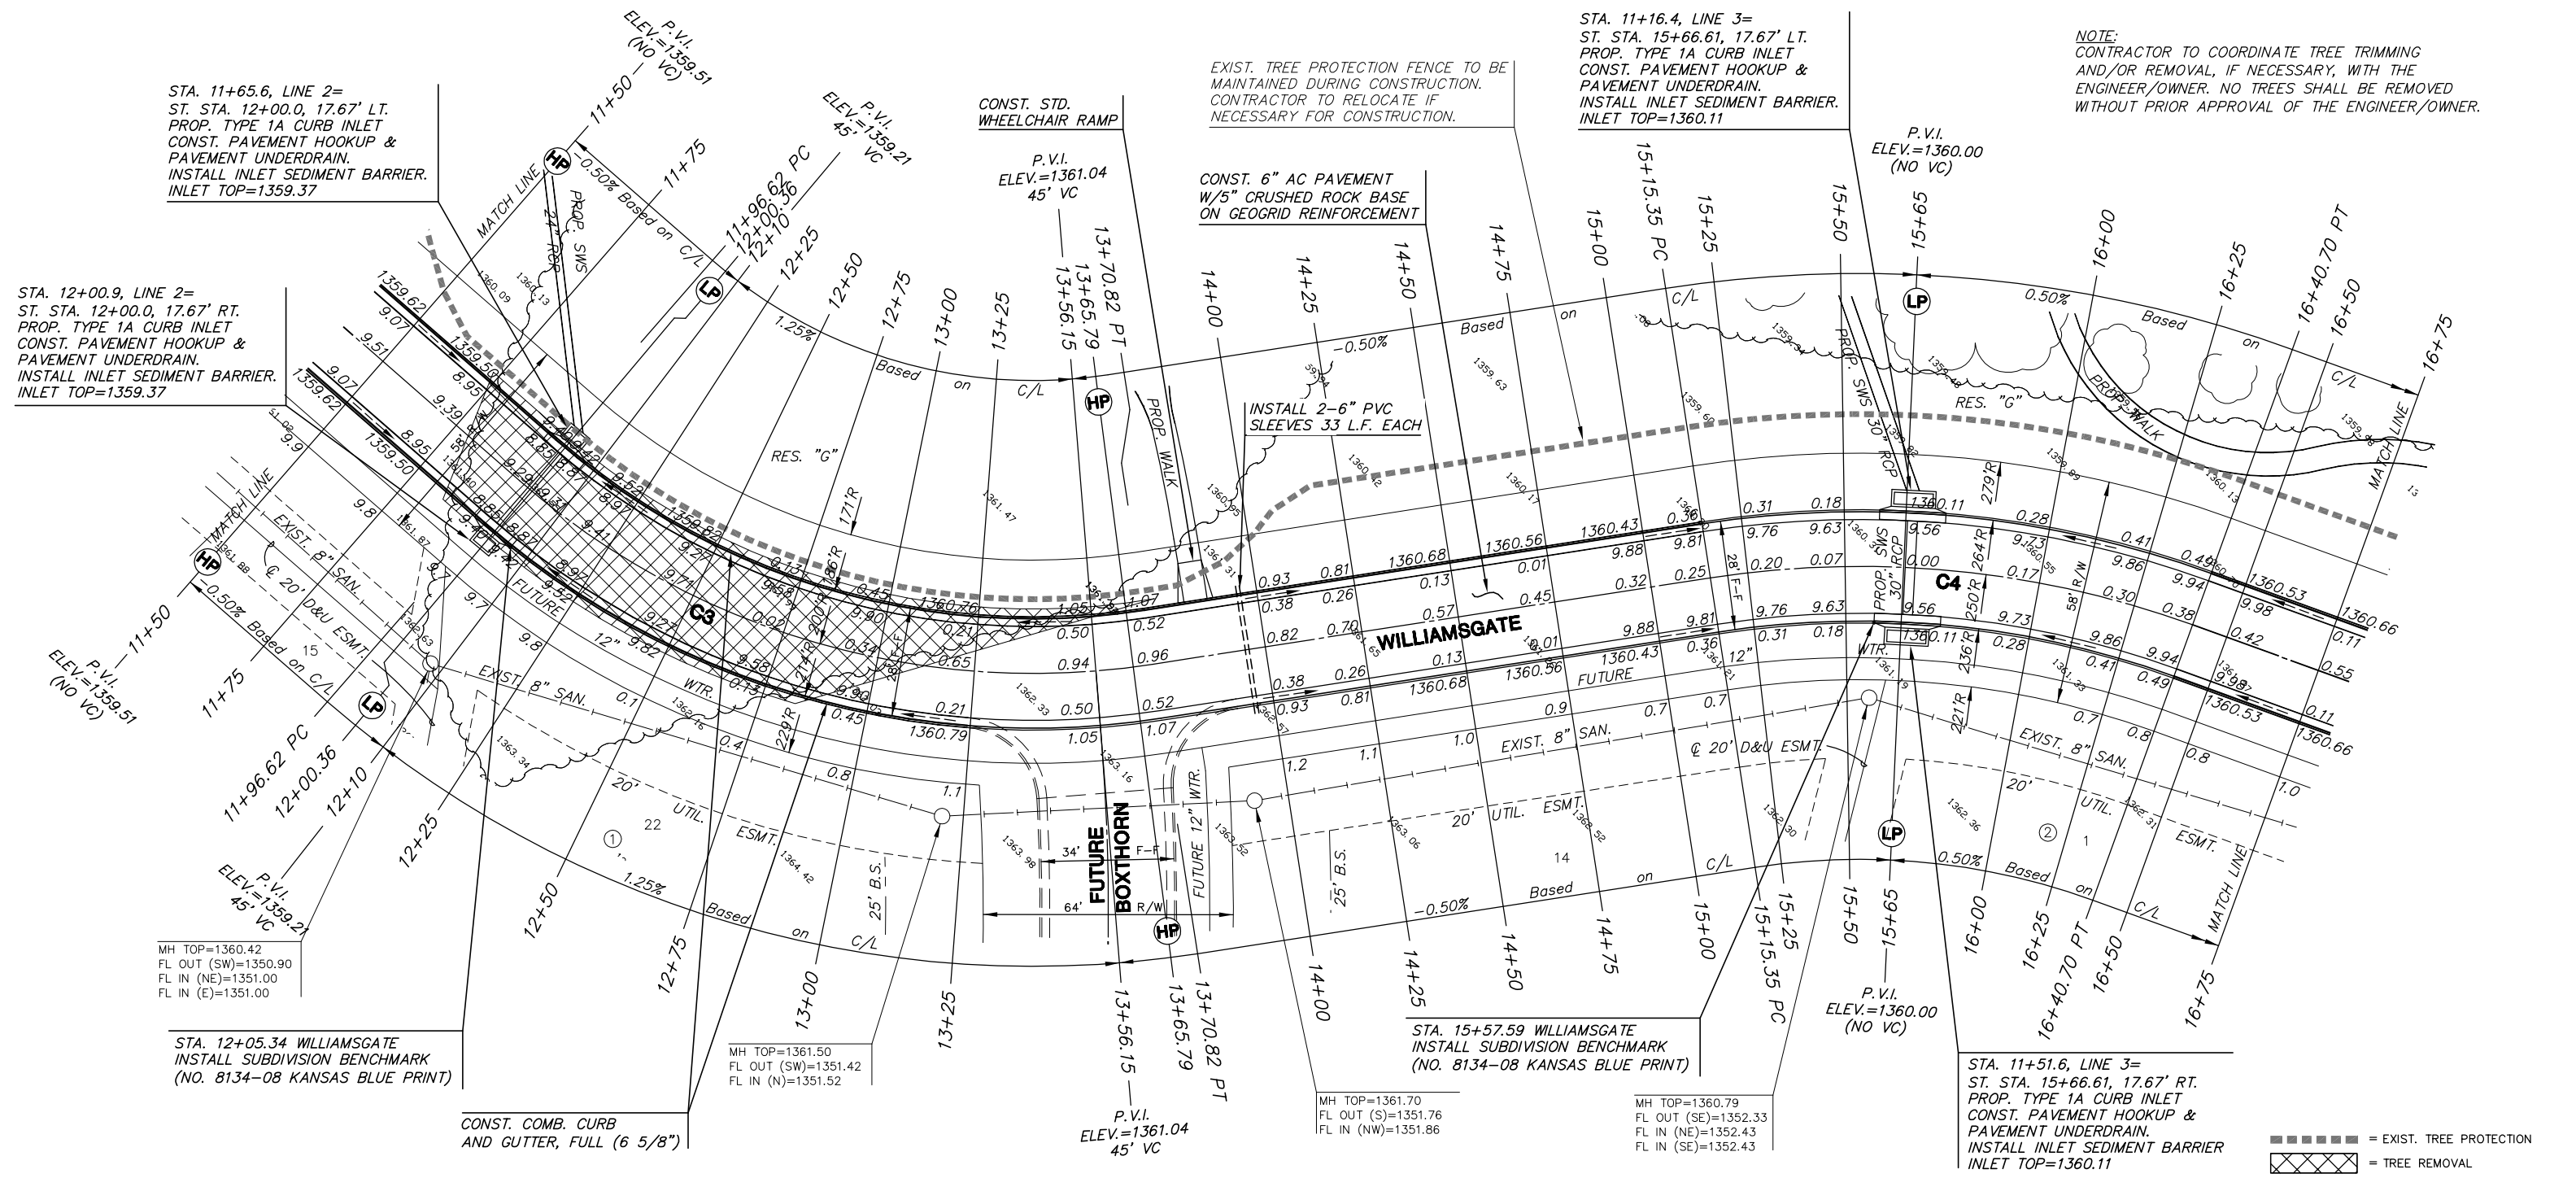

HAWTHORNE THIRD ADDITION

MKEC
ENGINEERING
CONSULTANTS
411 N. WEBB ROAD
WICHITA, KS. 67206
316-684-9600

**HAWTHORNE THIRD ADDITION
WILLIAMSGATE/CAMDEN CHASE PHASE**

PROJECT NAME

PAVING PLANS

SHEET TITLE

DRK DESIGN BY.	MKEC DRAWN BY.	DRK CHECKED BY.
OCTOBER 2004 DATE	02167 JOB NO.	7 / 48 SHEET/OF

H:\CIVIL\02167\DWG\PAV\WILLIAMSGATE\PH3\02167_2