




S.M. 104.96 STD DISC NE COR CANAL BRIDGE & LINCOLN.  
 S.M. 104.90 SW COR KC SW COR KINGS X NE COR LINCOLN & GEO. WASH. BLVD.

- NOTES:
1. SANDFILL ALL TRENCHES.
  2. REPLACE PAVEMENT TO CITY SPECIFICATIONS.
  3. BID BY STORM SEWER PIPE REMOVED AND REPLACED TO INCLUDE COST OF REMOVING AND REPLACING EXISTING PIPE. NEW MATERIALS (CONCRETE, LUMBER, PIPE, ETC.) TO BE PAID FOR BY FORCE ACCOUNT AT CONTRACTORS COST.
  4. MANHOLE AT STATION 12+89.7 TO BE 5' INSIDE DIAMETER BRICK MANHOLE WITH 2' 6\"
  5. SEE SPECIFICATIONS FOR REQUIREMENTS FOR CUTTING AND REPAIRING M.H. AT STA 0+00 LINE 1.
  6. 18\"

PLAN SCALE 1\"/>

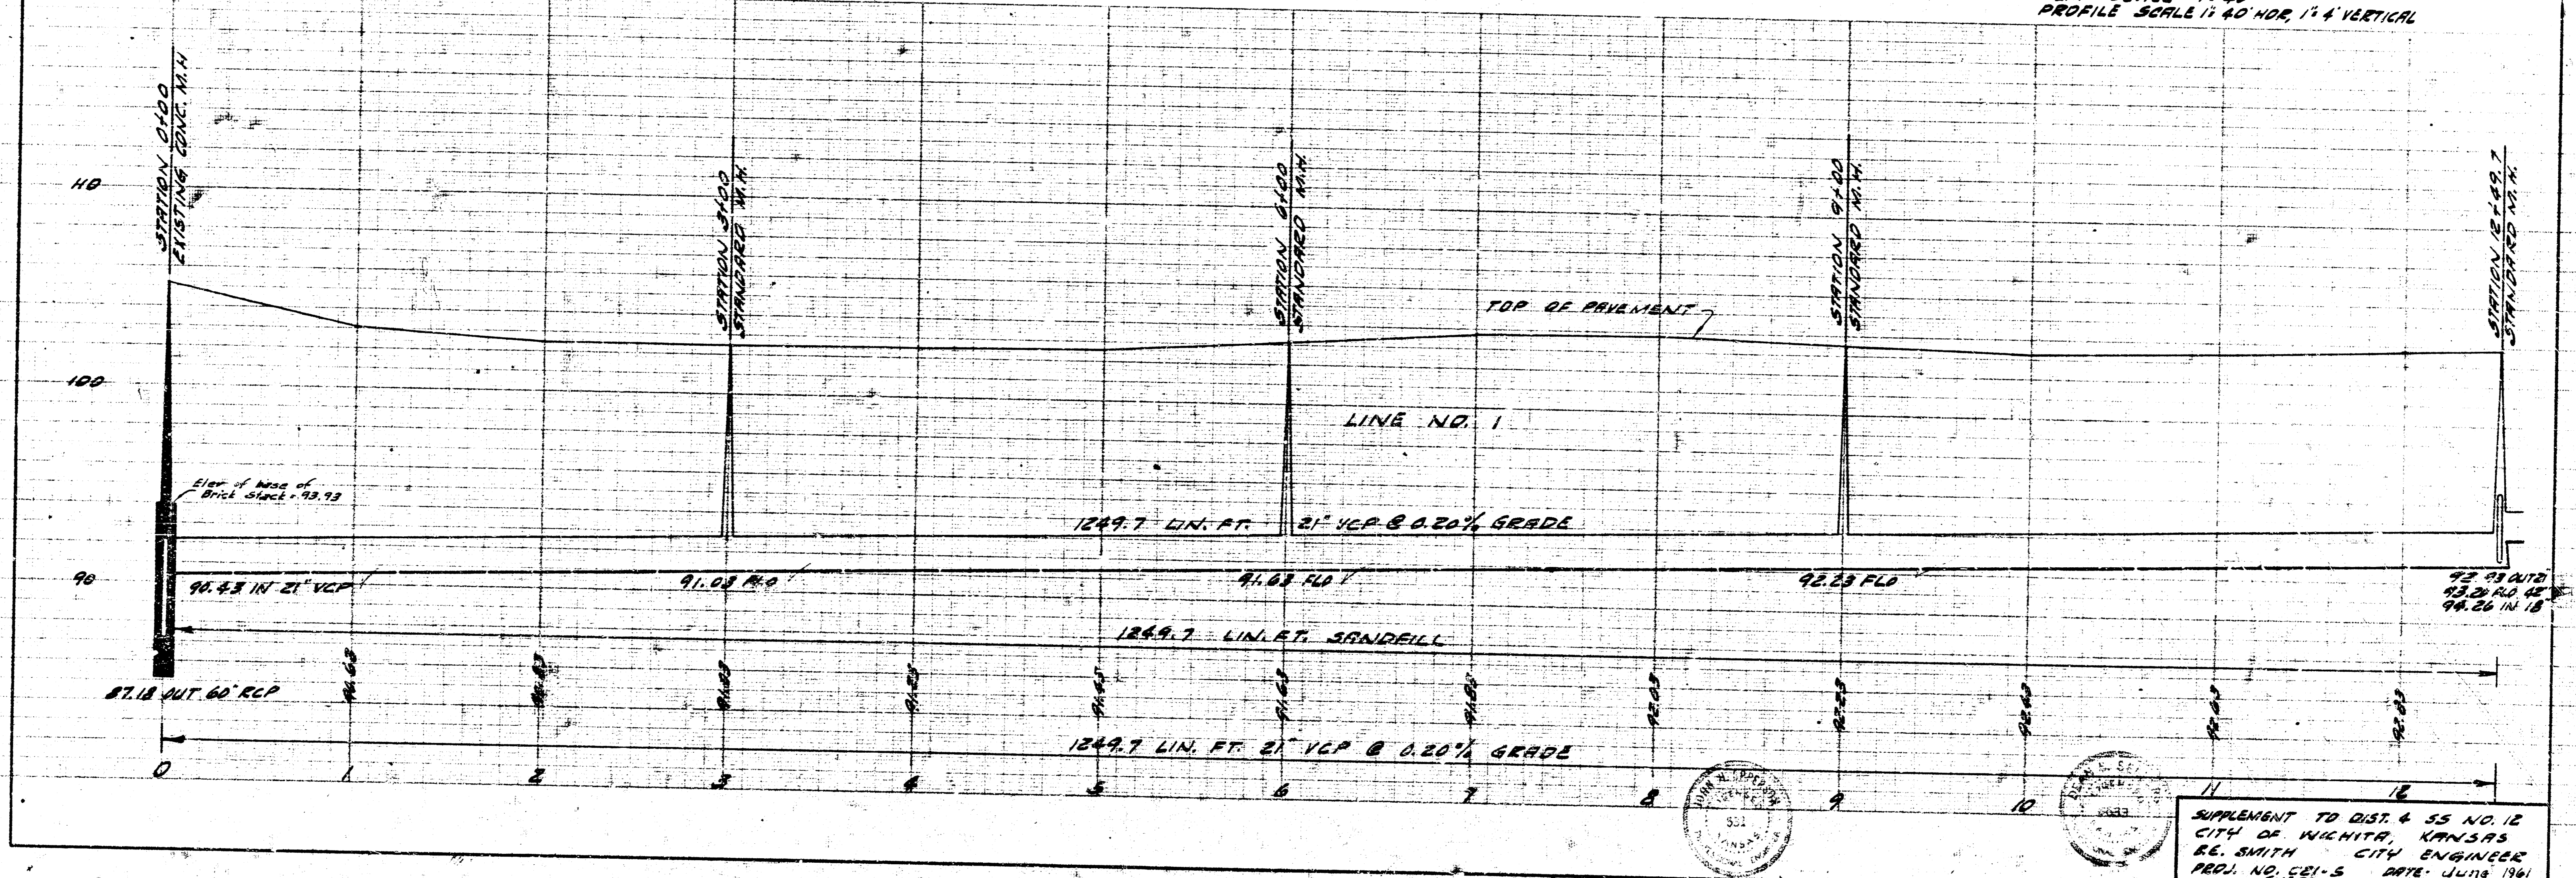

SUPPLEMENT TO DIST. & 55 NO. 12  
 CITY OF WICHITA KANSAS  
 R.E. SMITH CITY ENGINEER  
 PROJ. NO. CBI-5 DATE: JUNE 1961  
 SHEET 7 OF 5

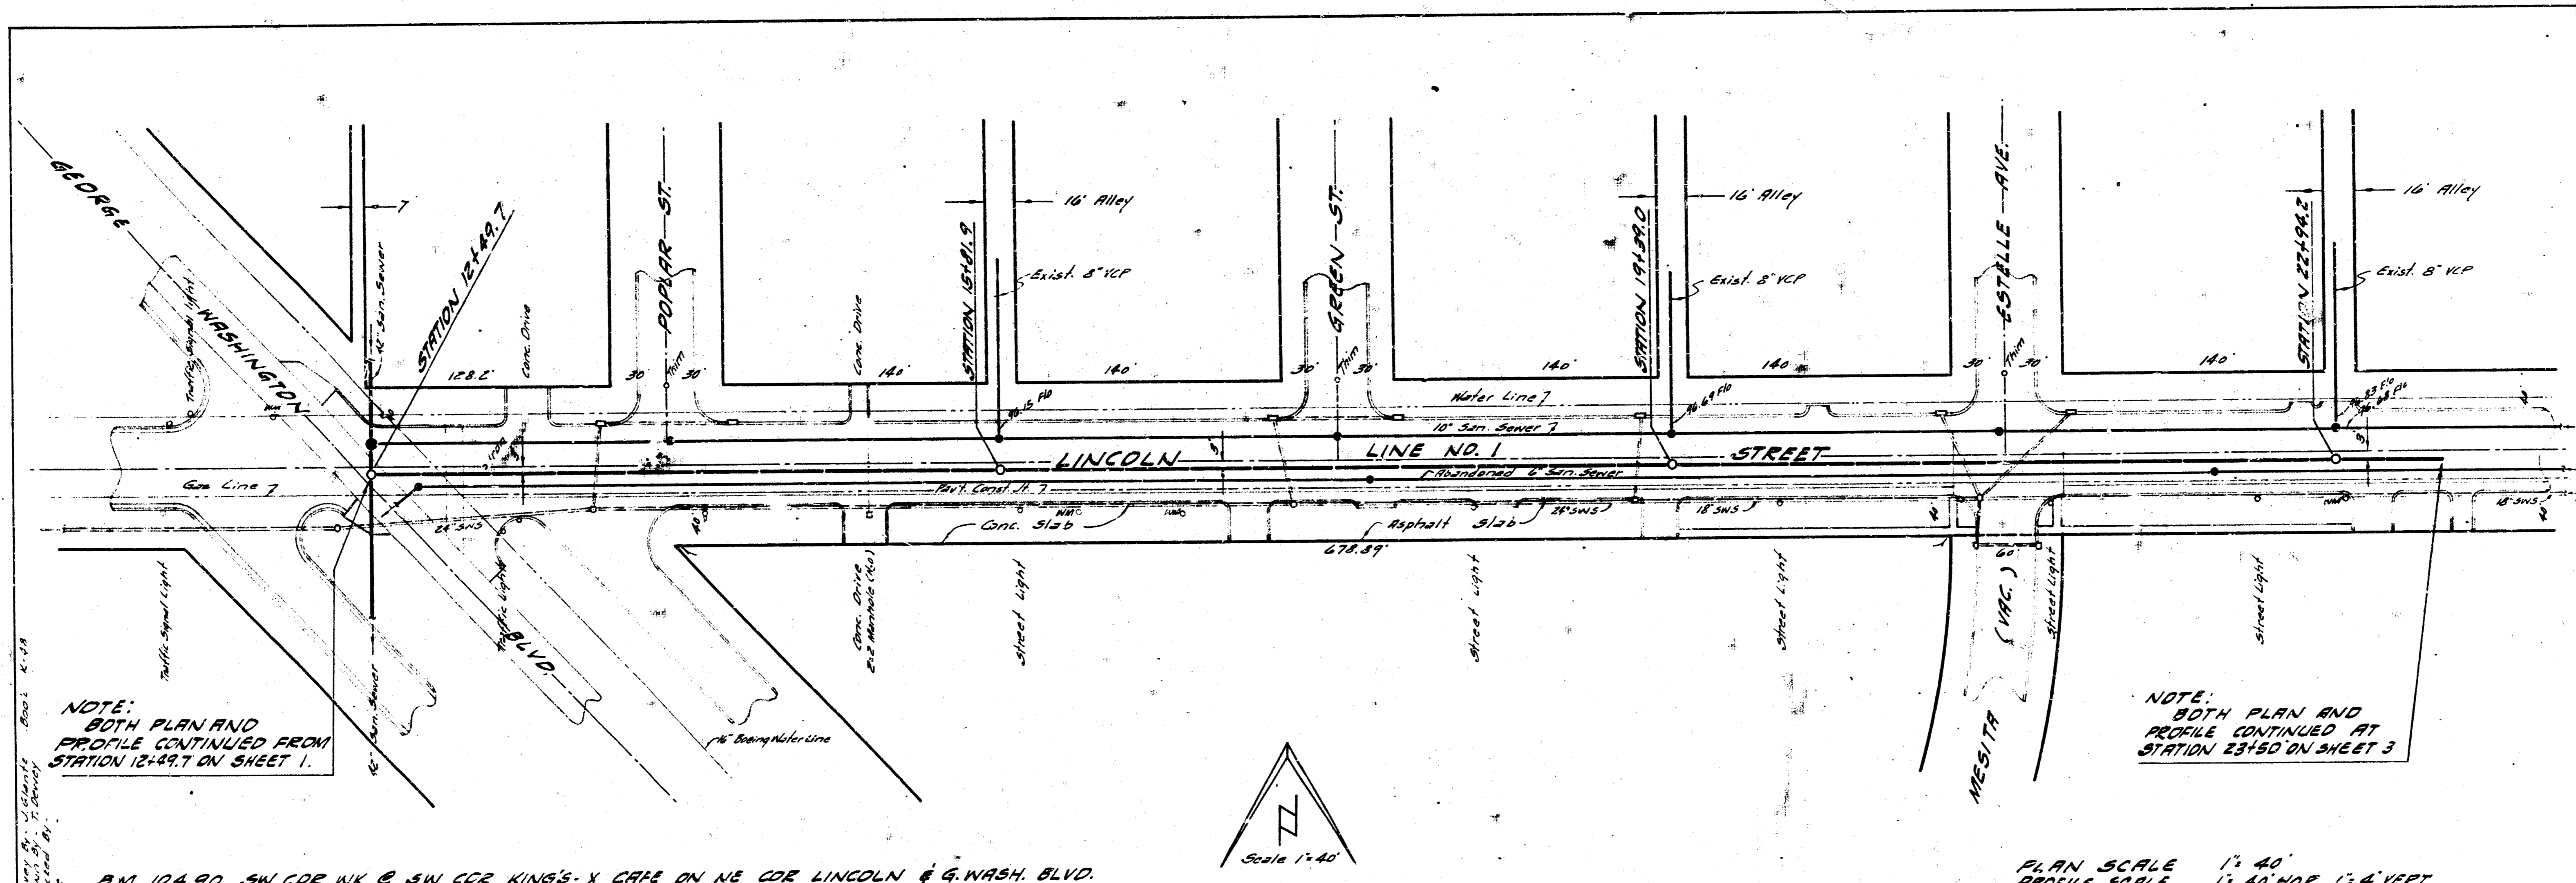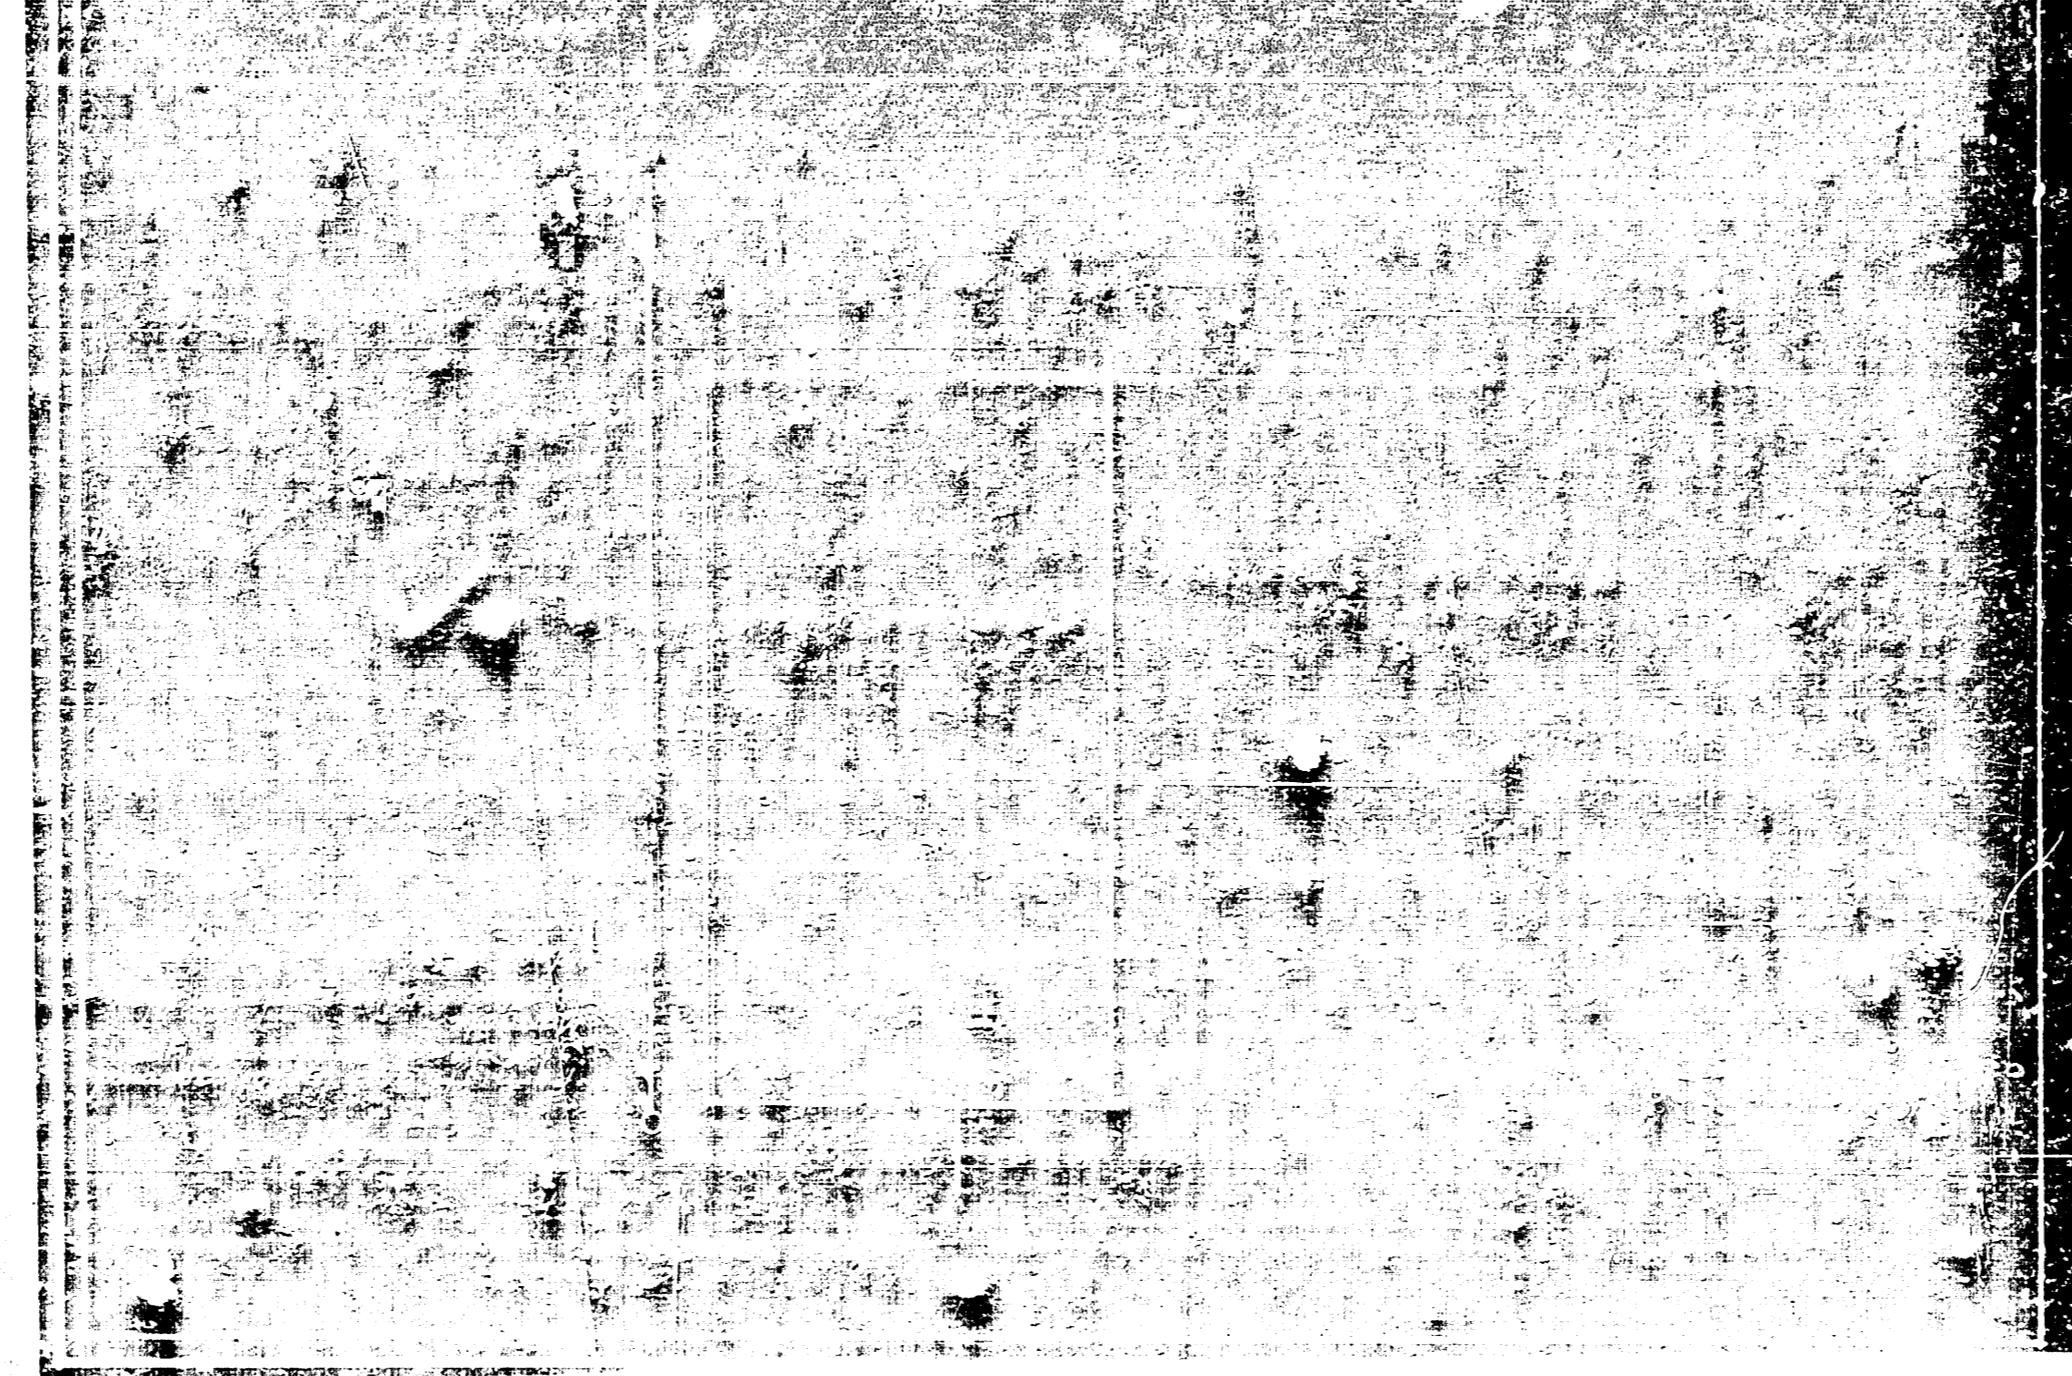


NOTE:  
BOTH PLAN AND  
PROFILE CONTINUED FROM  
STATION 12+49.7 ON SHEET 1.

NOTE:  
BOTH PLAN AND  
PROFILE CONTINUED AT  
STATION 23+50 ON SHEET 3




B.M. 104.90 SW COR NW @ SW COR KING'S-X CHAPEL ON NE COR LINCOLN @ G. WASH. BLVD.

PLAN SCALE 1" = 40'  
PROFILE SCALE 1" = 40' HOR, 1" = 4' VERT.

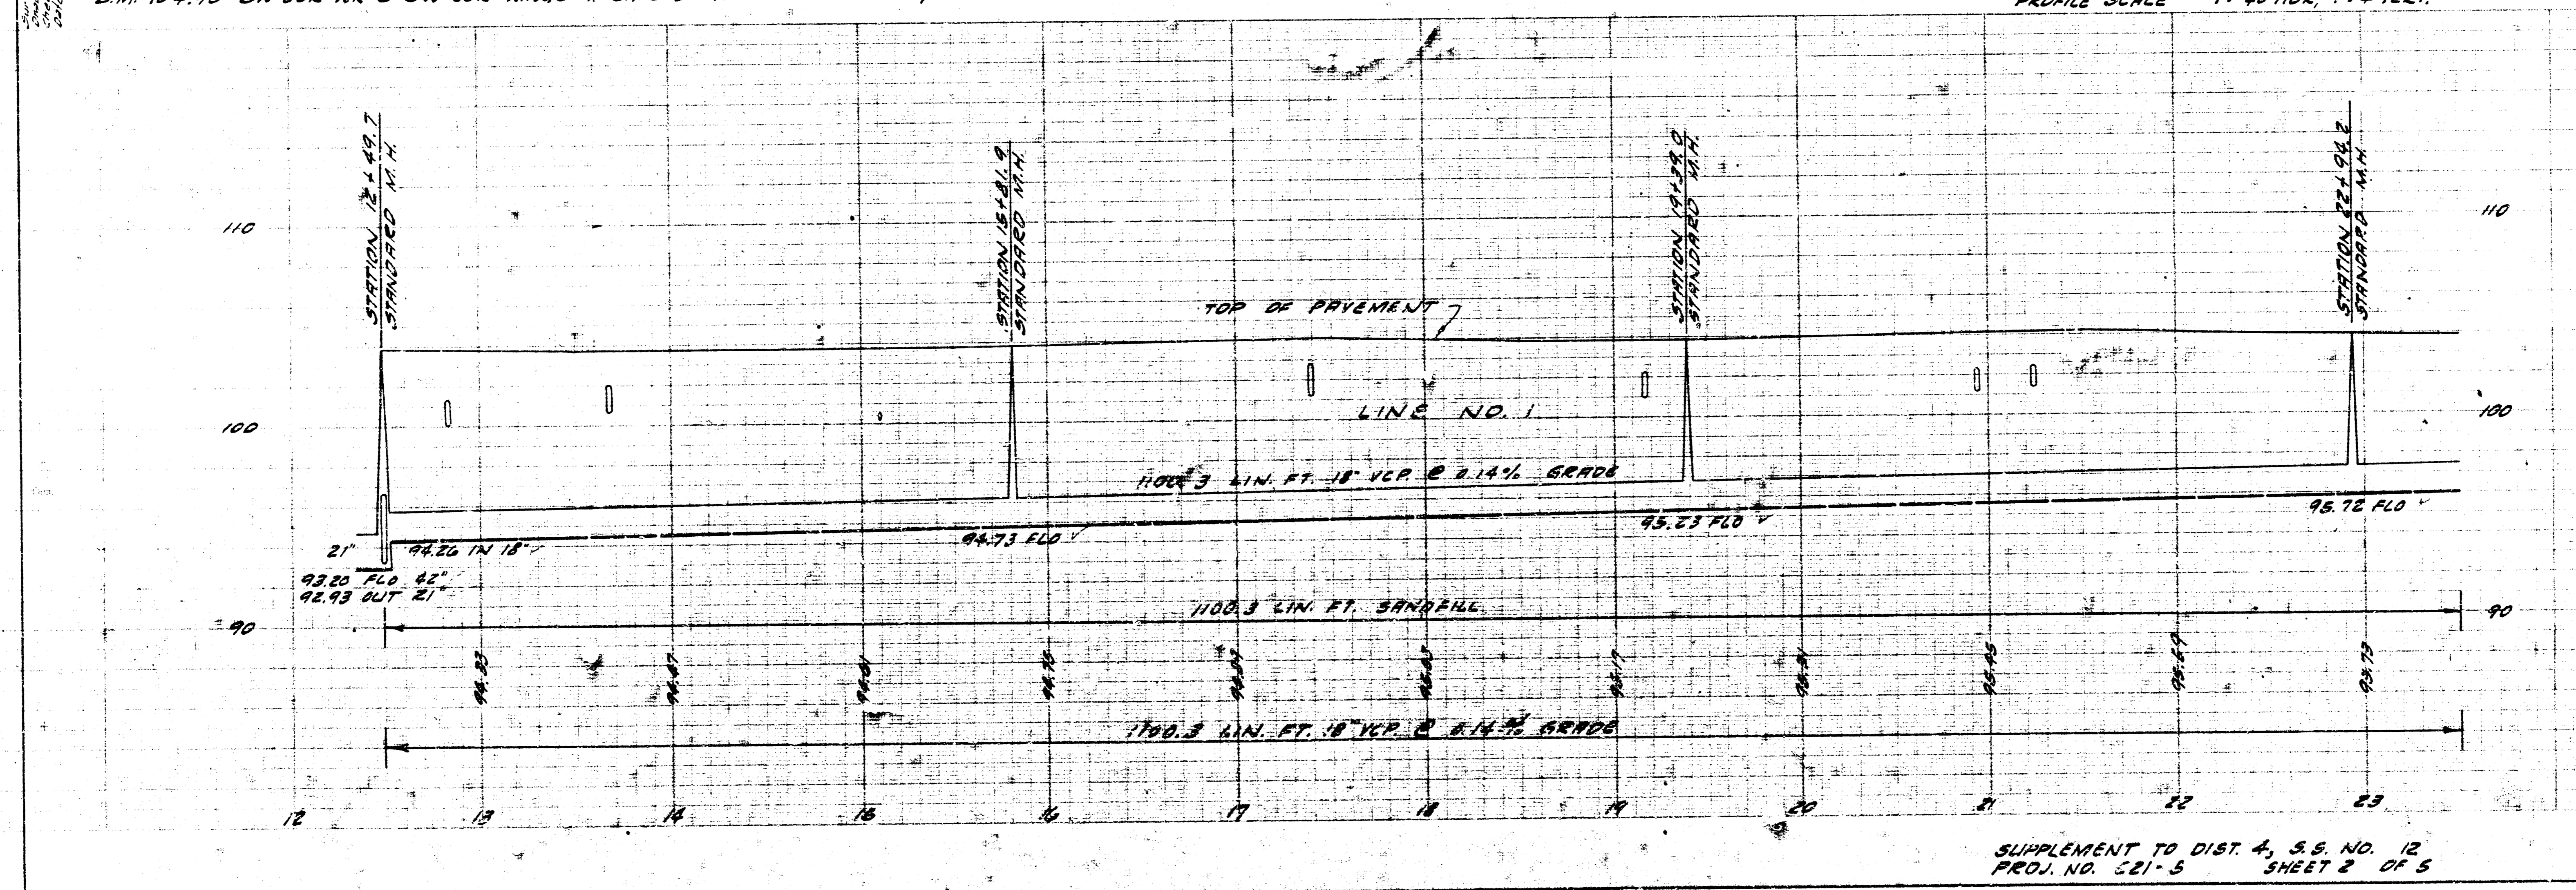

SUPPLEMENT TO DIST. 4, S.S. NO. 12  
PROJ. NO. 521-5 SHEET 2 OF 5

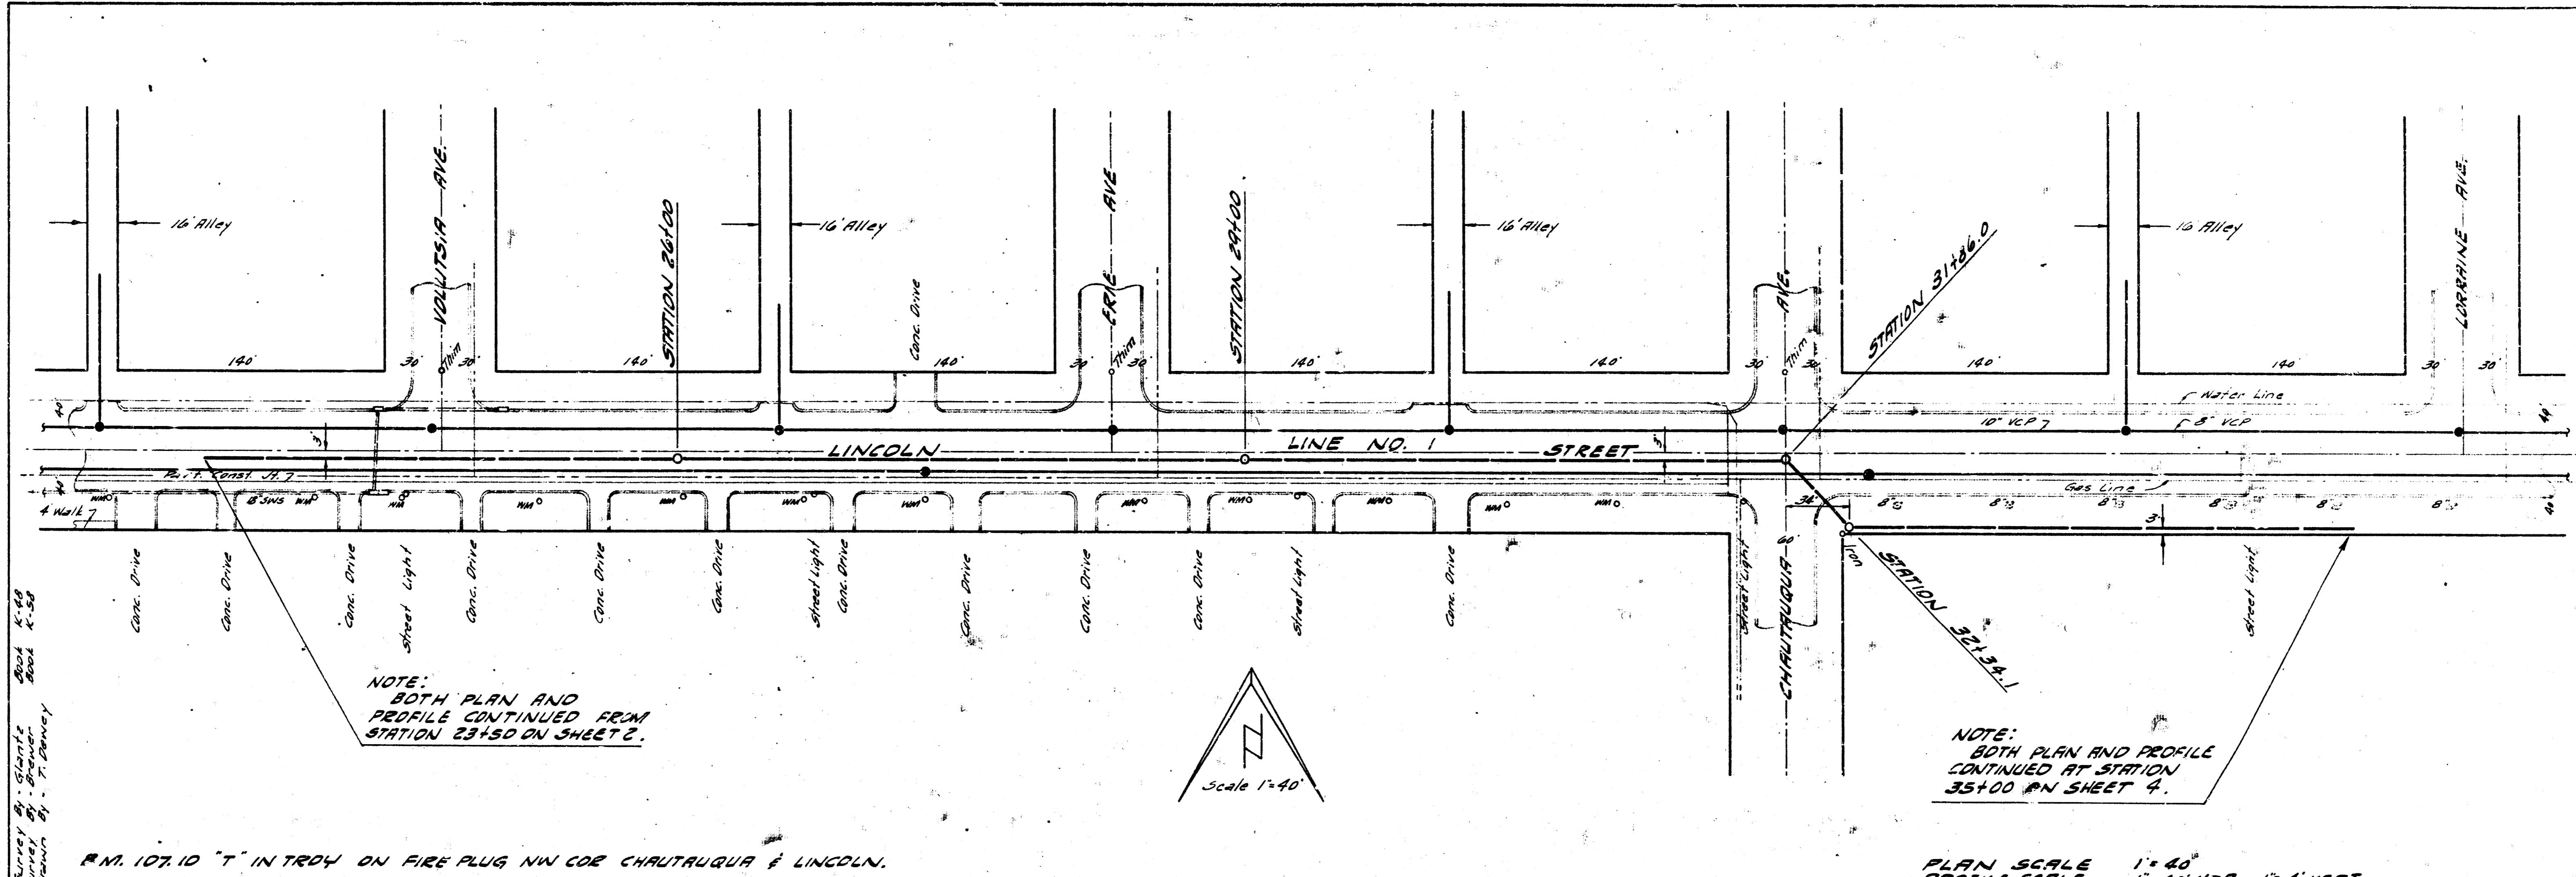


NOTE:  
BOTH PLAN AND  
PROFILE CONTINUED FROM  
STATION 23+50 ON SHEET 2.

NOTE:  
BOTH PLAN AND PROFILE  
CONTINUED AT STATION  
35+00 ON SHEET 4.

Survey of State Road 4-58  
Survey of Road 4-58  
Station of T. J. Denny

R.M. 107.10 "T" IN TROY ON FIRE PLUG NW COR CHARLEVOIX & LINCOLN.

PLAN SCALE 1" = 40'  
PROFILE SCALE 1" = 40' HOR, 1" = 4' VERT.

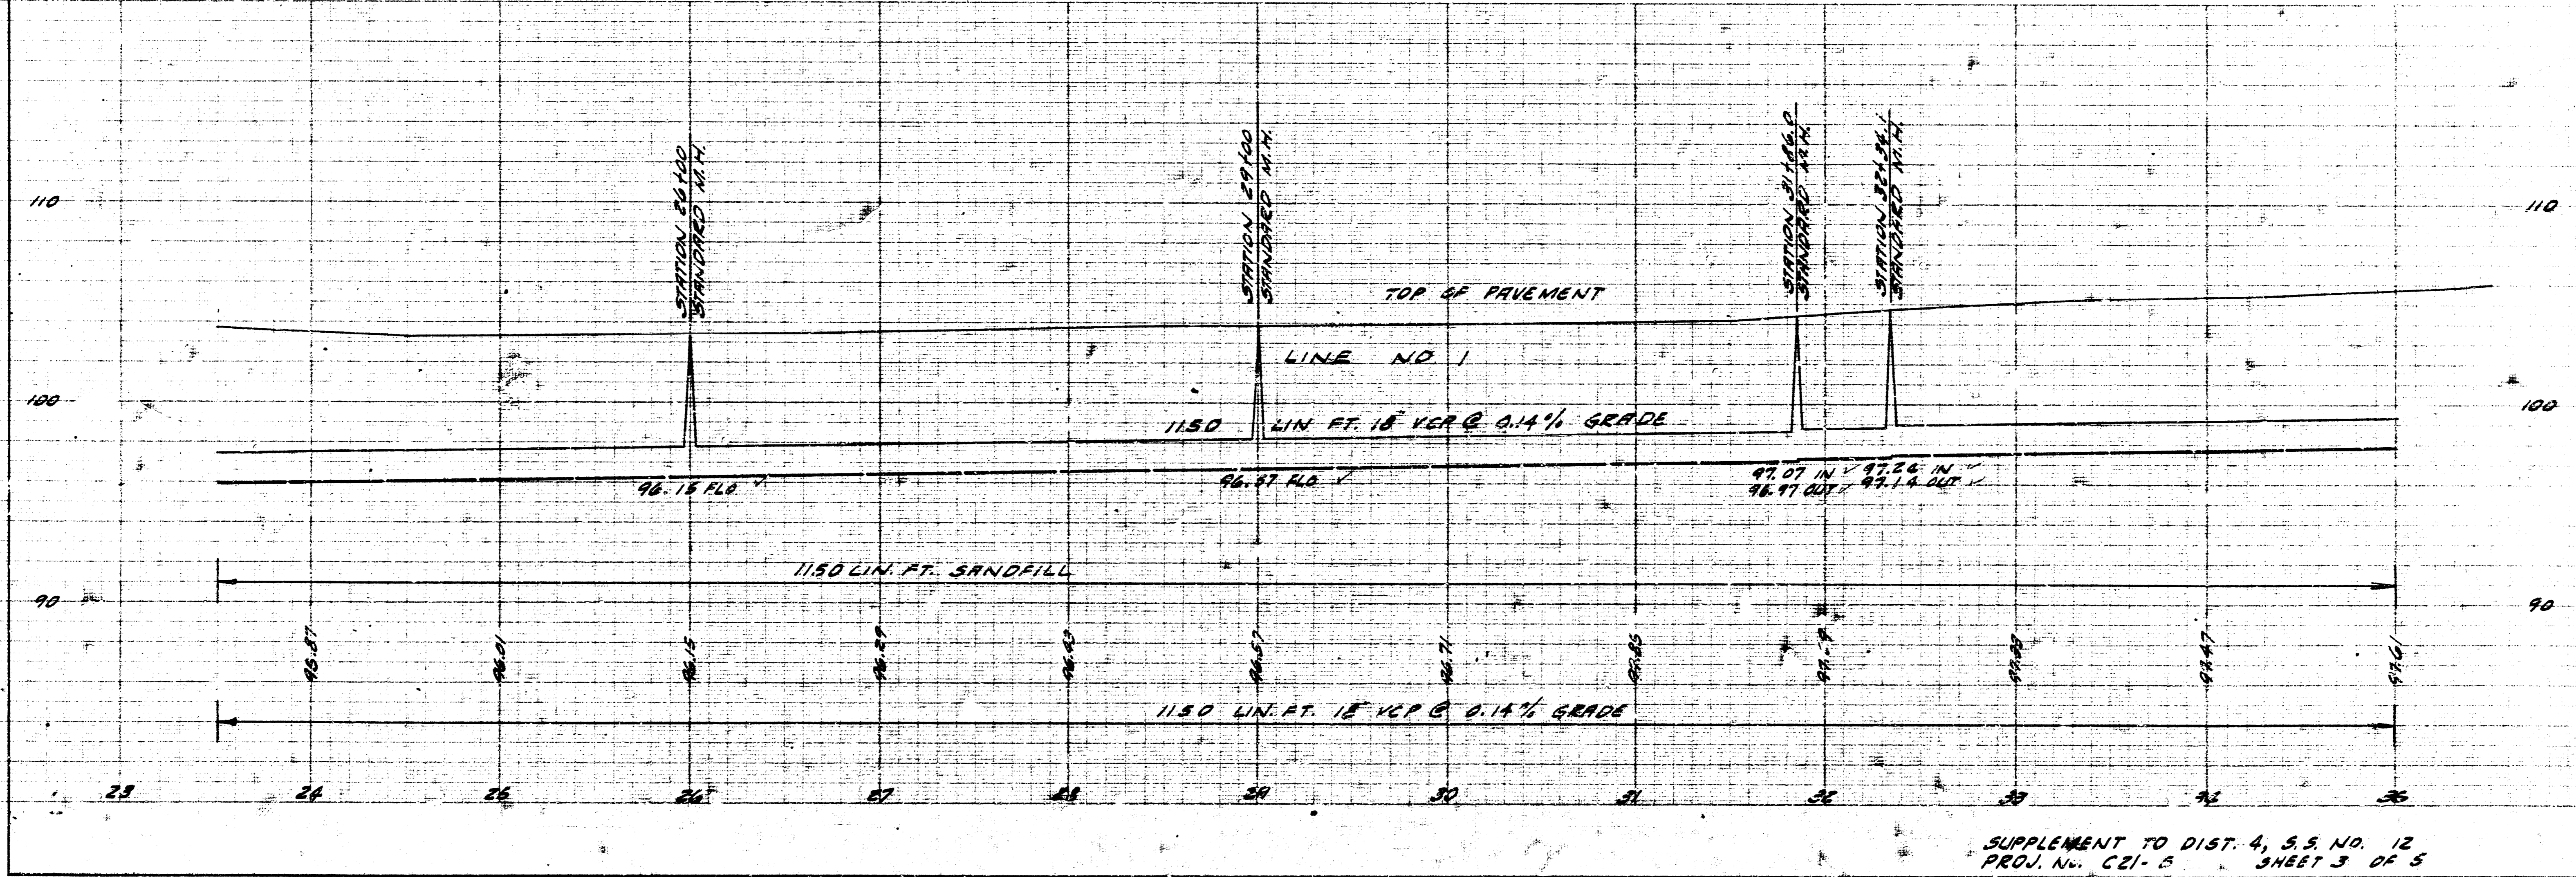

SUPPLEMENT TO DIST. 4, S.S. NO. 12  
PROJ. NO. C21-5 SHEET 3 OF 5



