



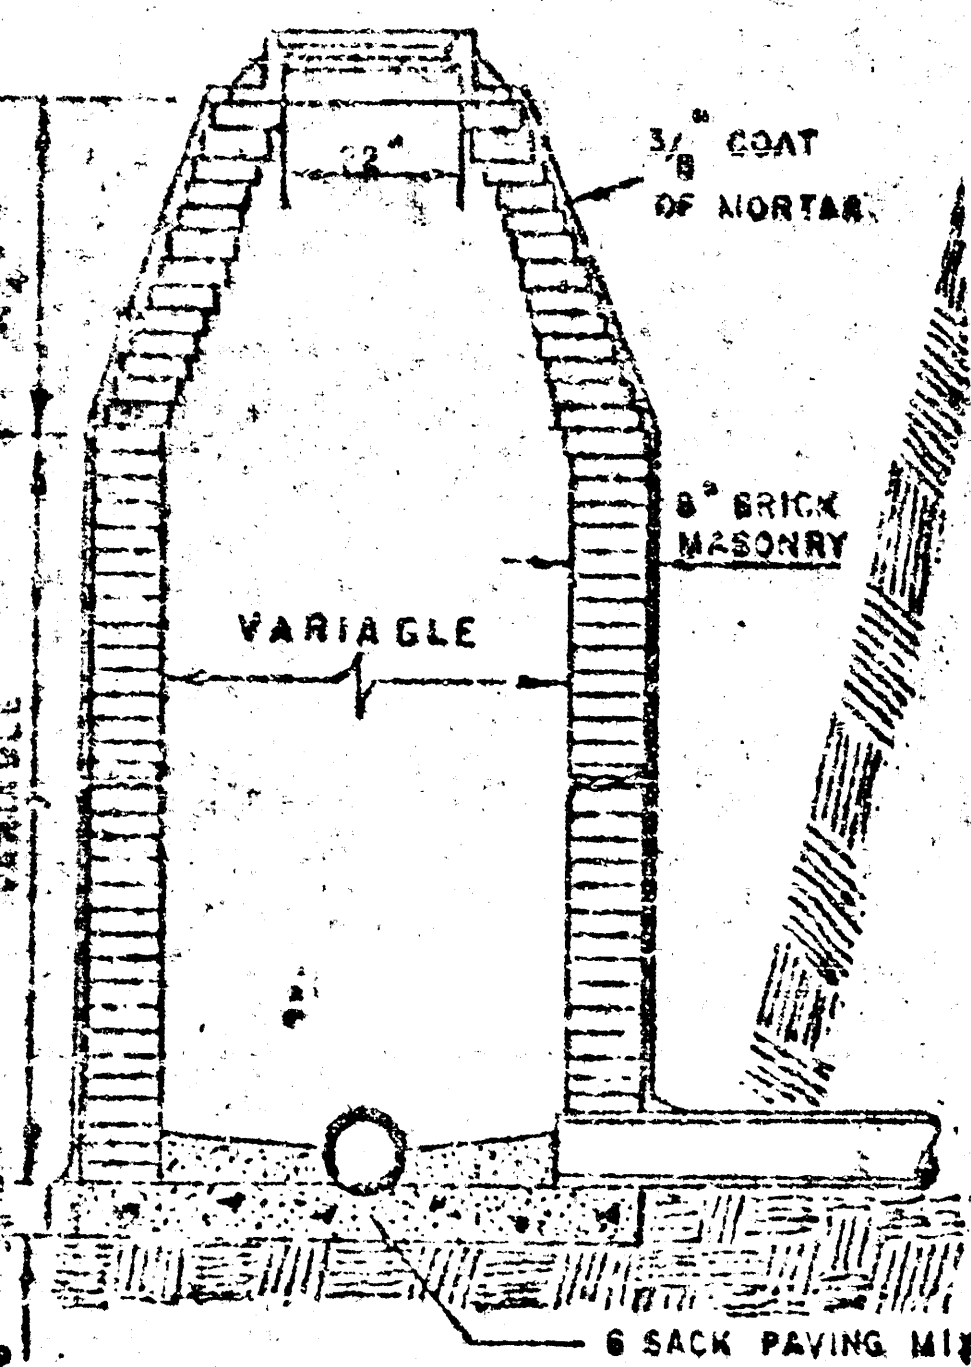


STANDARD MANHOLE
TYPE "A"


* 6" ON 5' DIA. M.H.

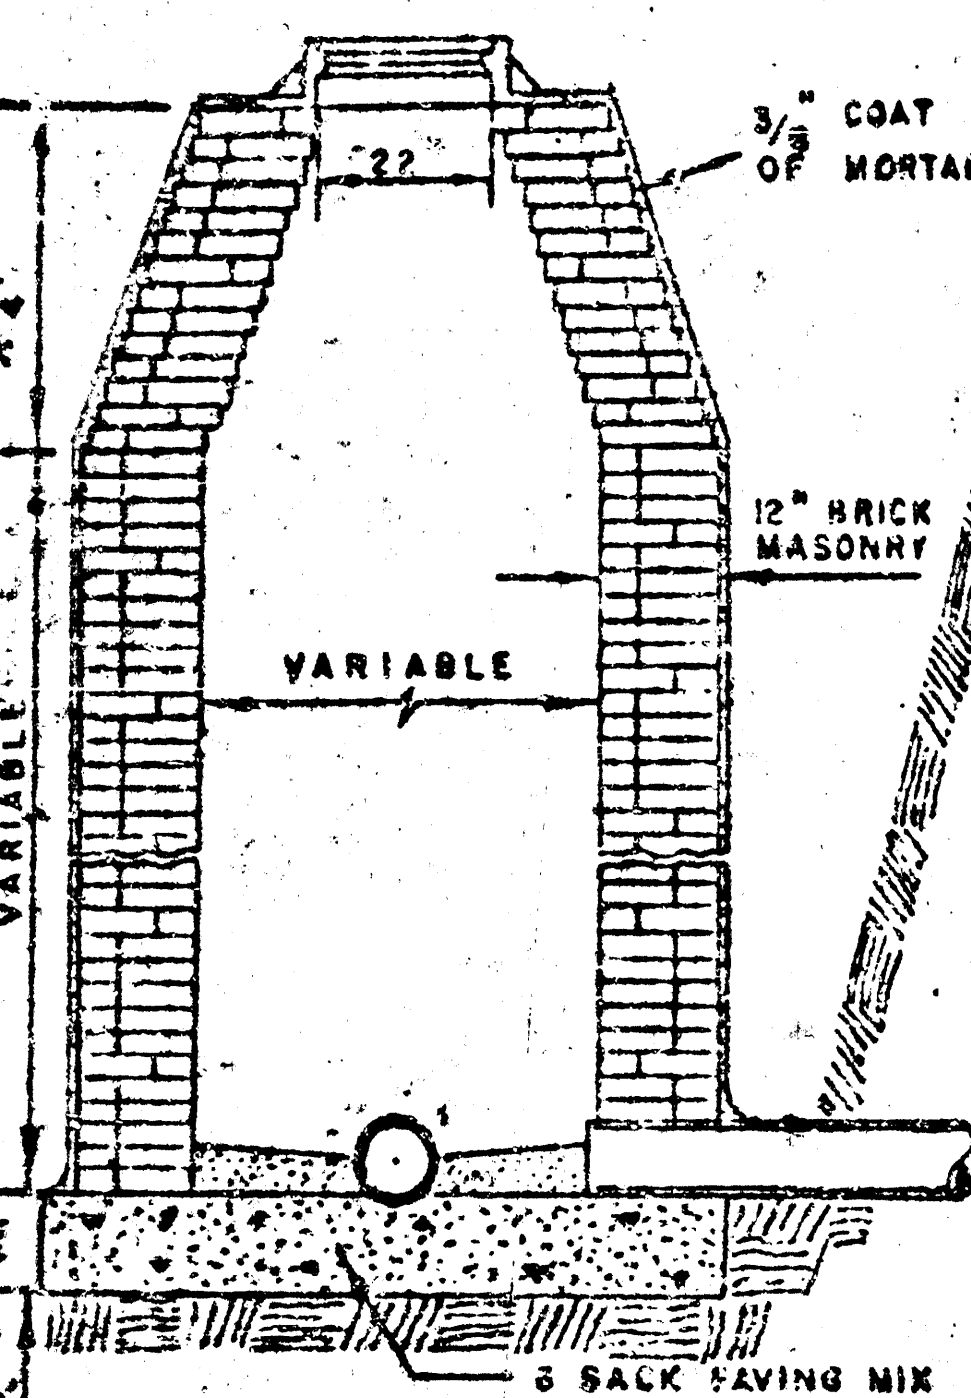

STANDARD MANHOLE
TYPE "B"

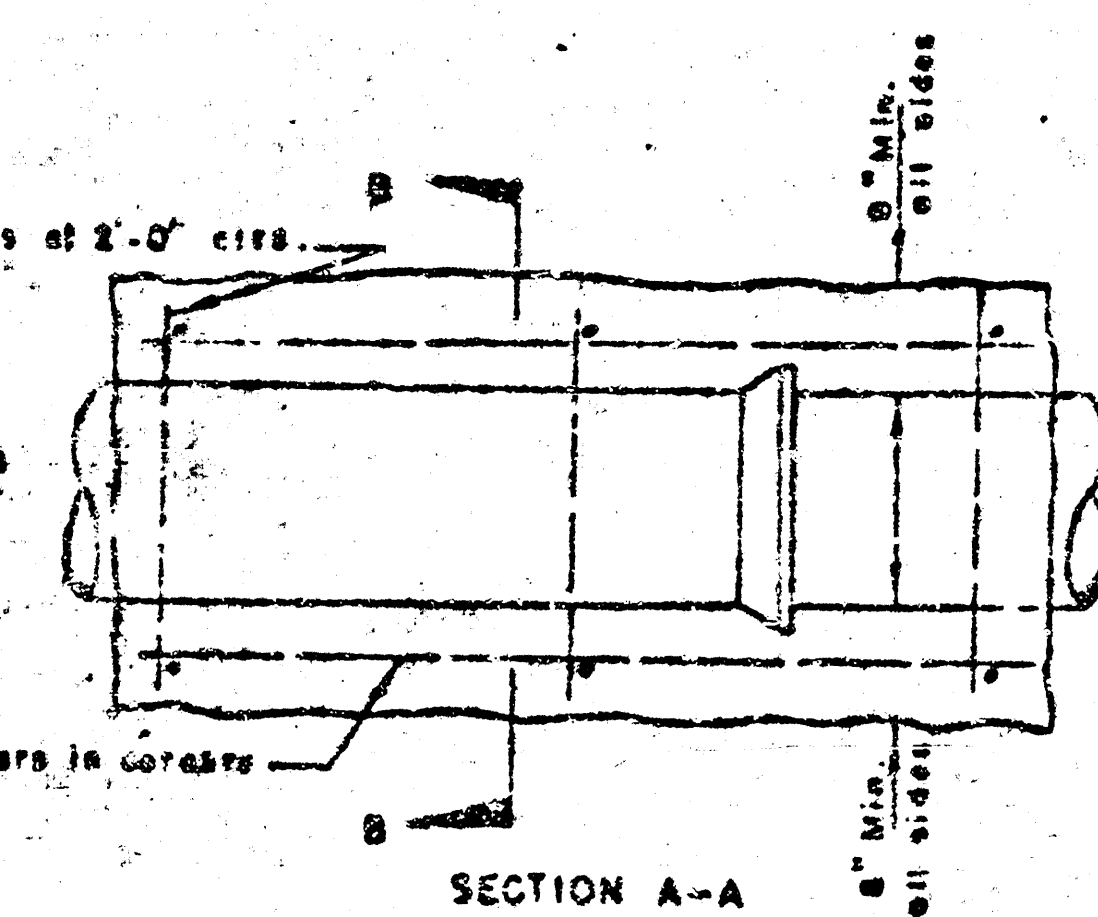


SECTION A-A

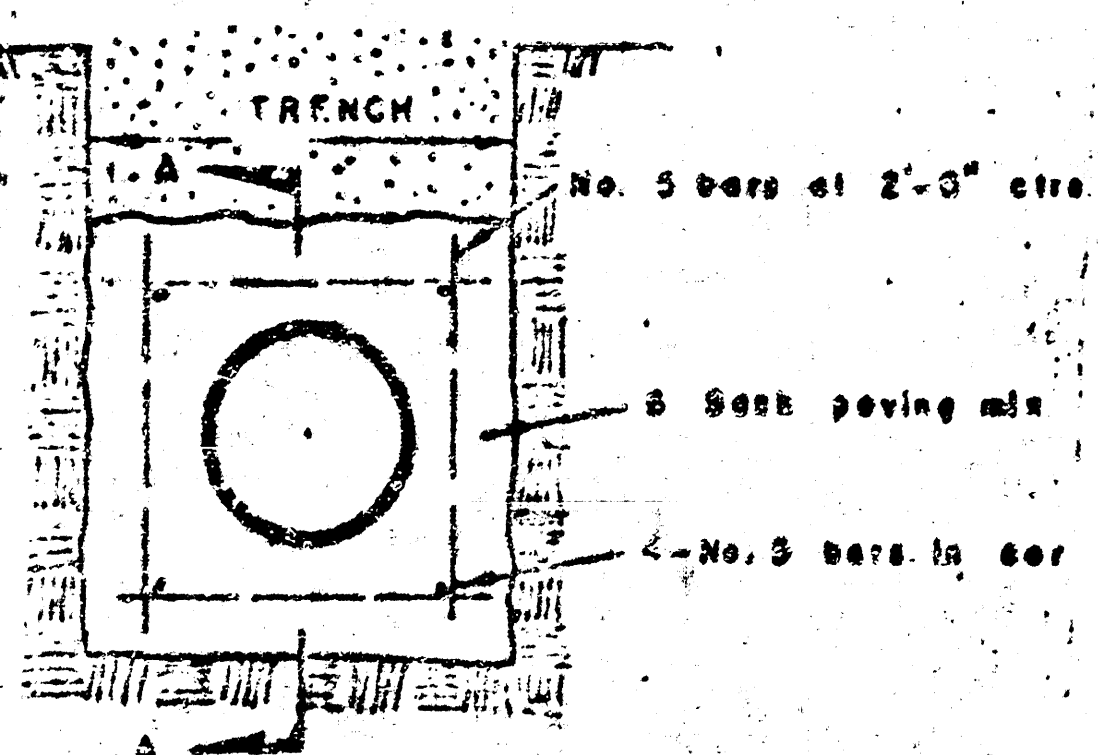

SECTION B-B

FORCED CONCRETE ENCASEMENT

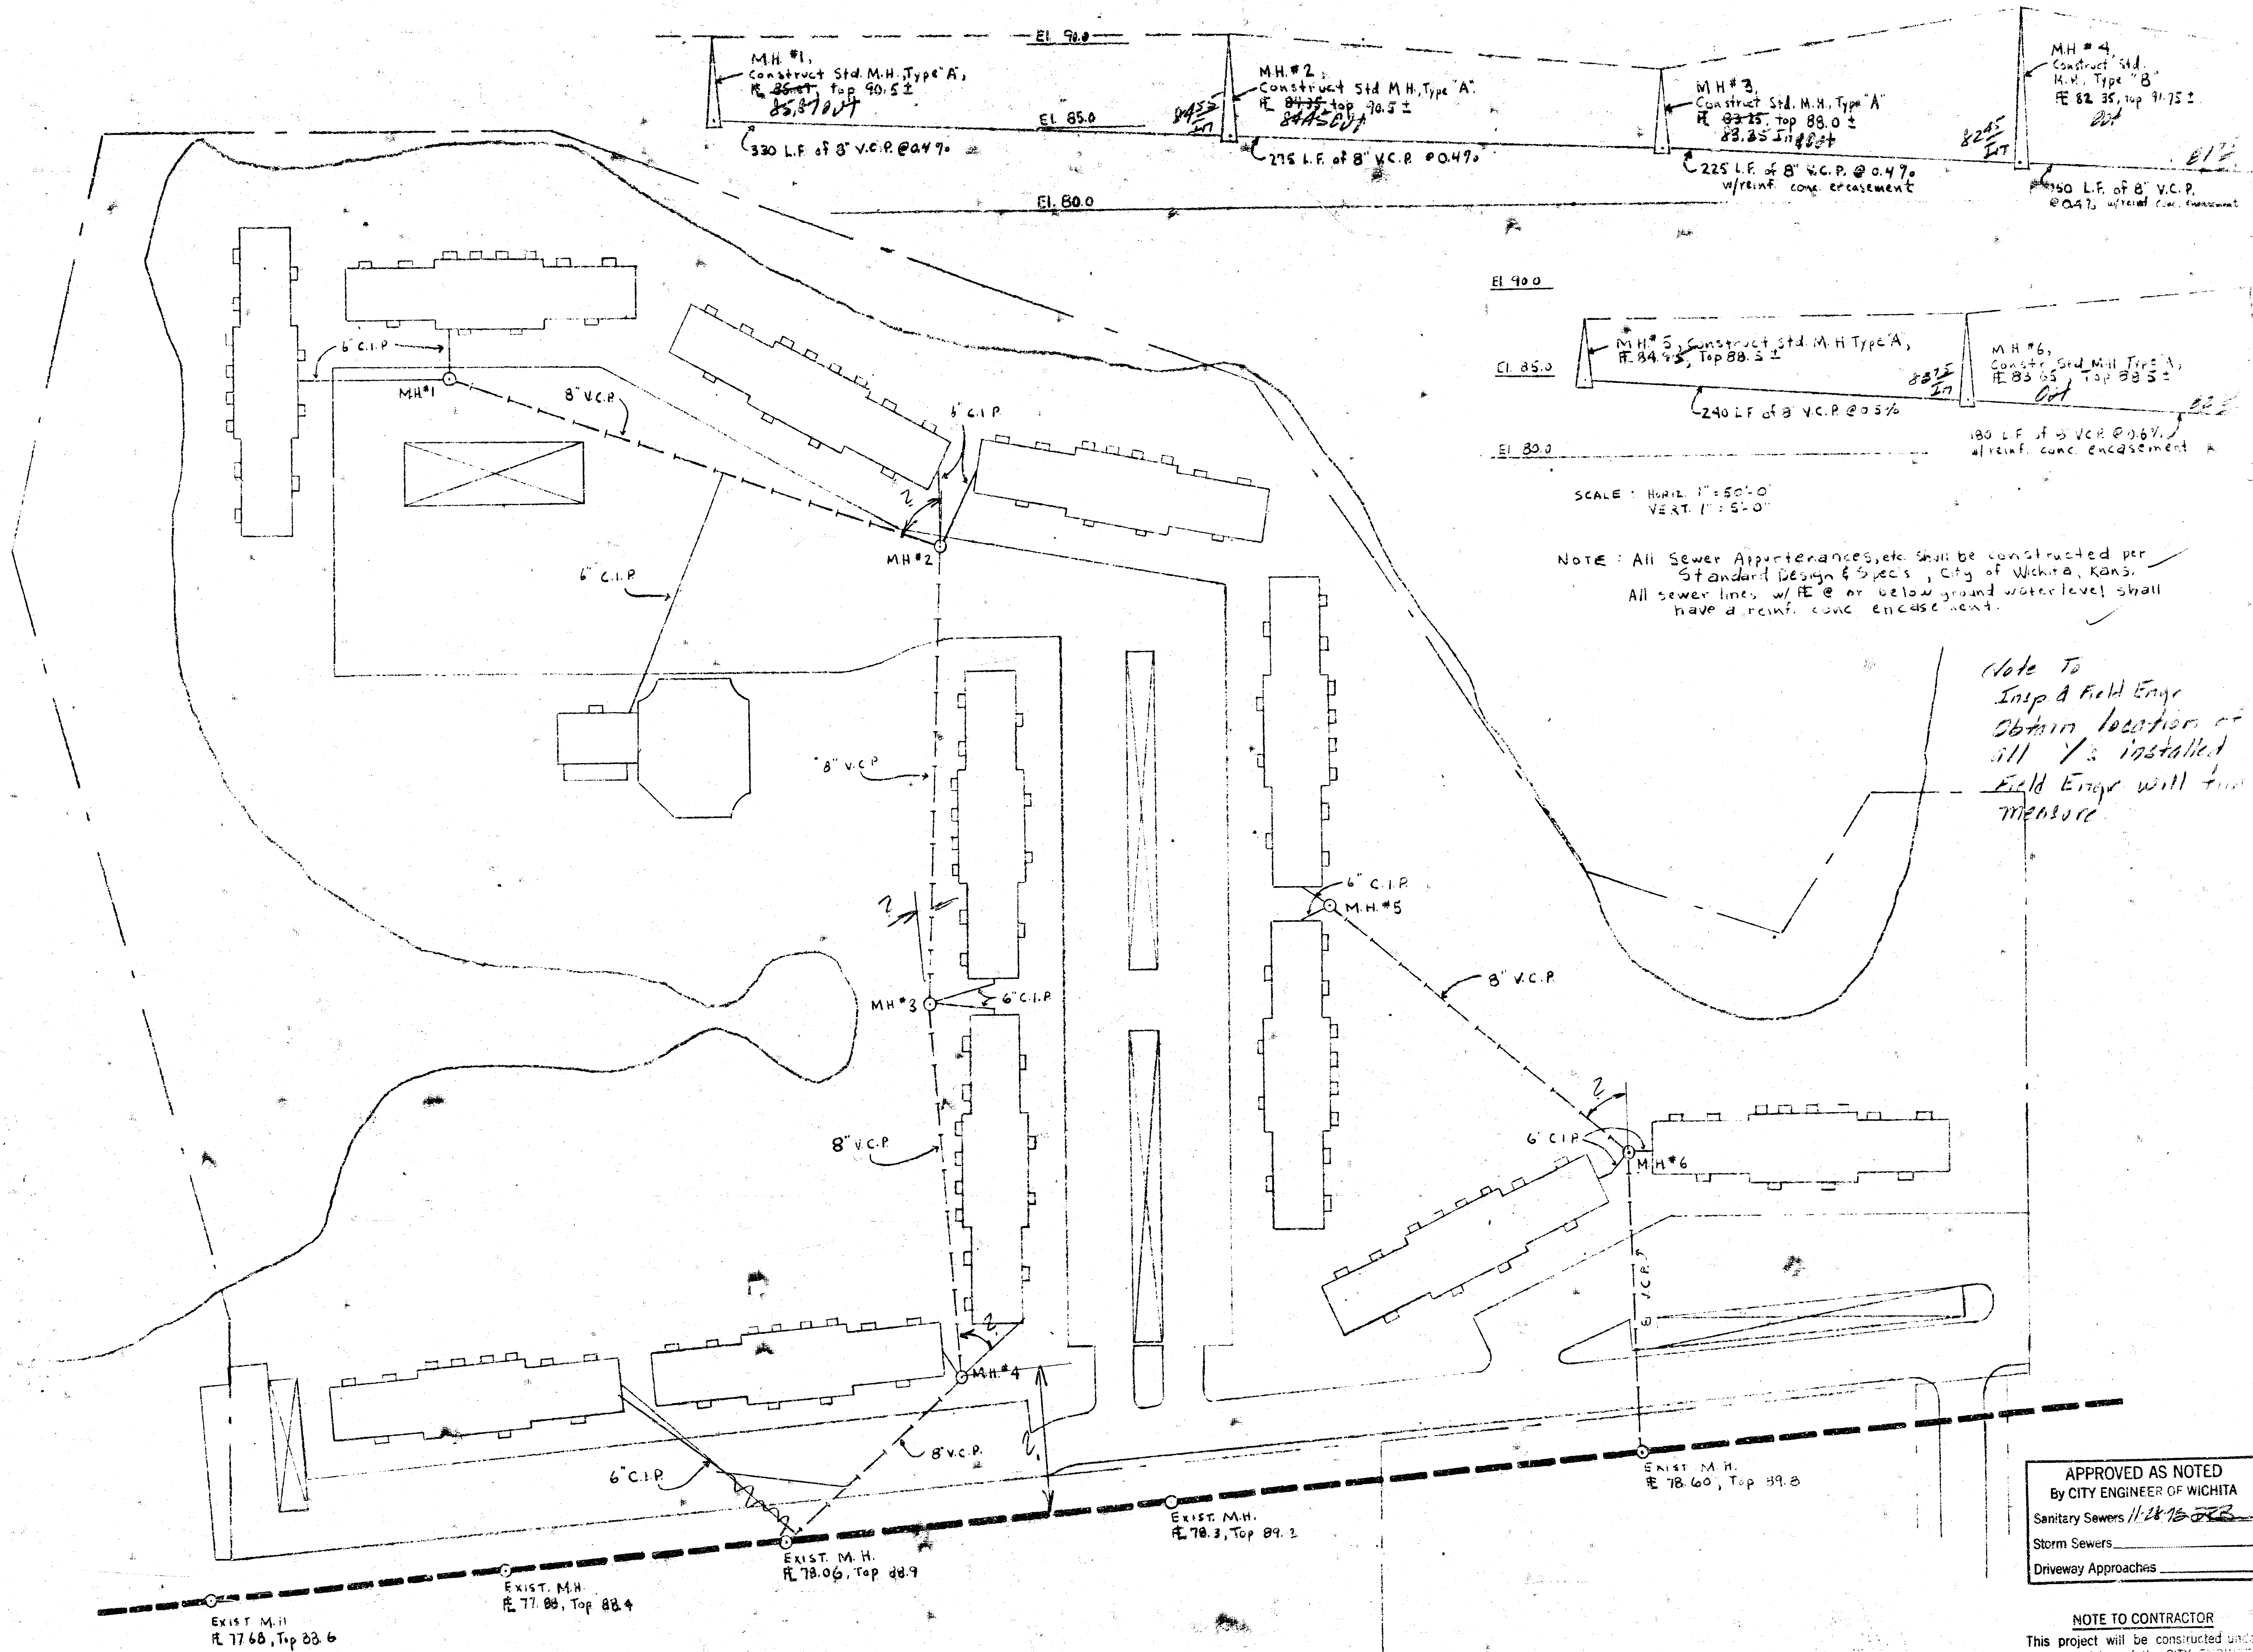

UTILITY PLAN

SCALE - 1" = 50'-0"

APPROVED AS NOTED
By CITY ENGINEER OF WICHITA
Sanitary Sewers 11-28-15 JEB
Storm Sewers _____
Driveway Approaches _____

NOTE TO CONTRACTOR
This project will be constructed under
the supervision of the CITY ENGINEER
and conforming to the SPECIFICATIONS
of the CITY OF WICHITA. The CON-
TRACTOR will reimburse the City of
Wichita for all cost of Engineering, Plans
and Inspection.