



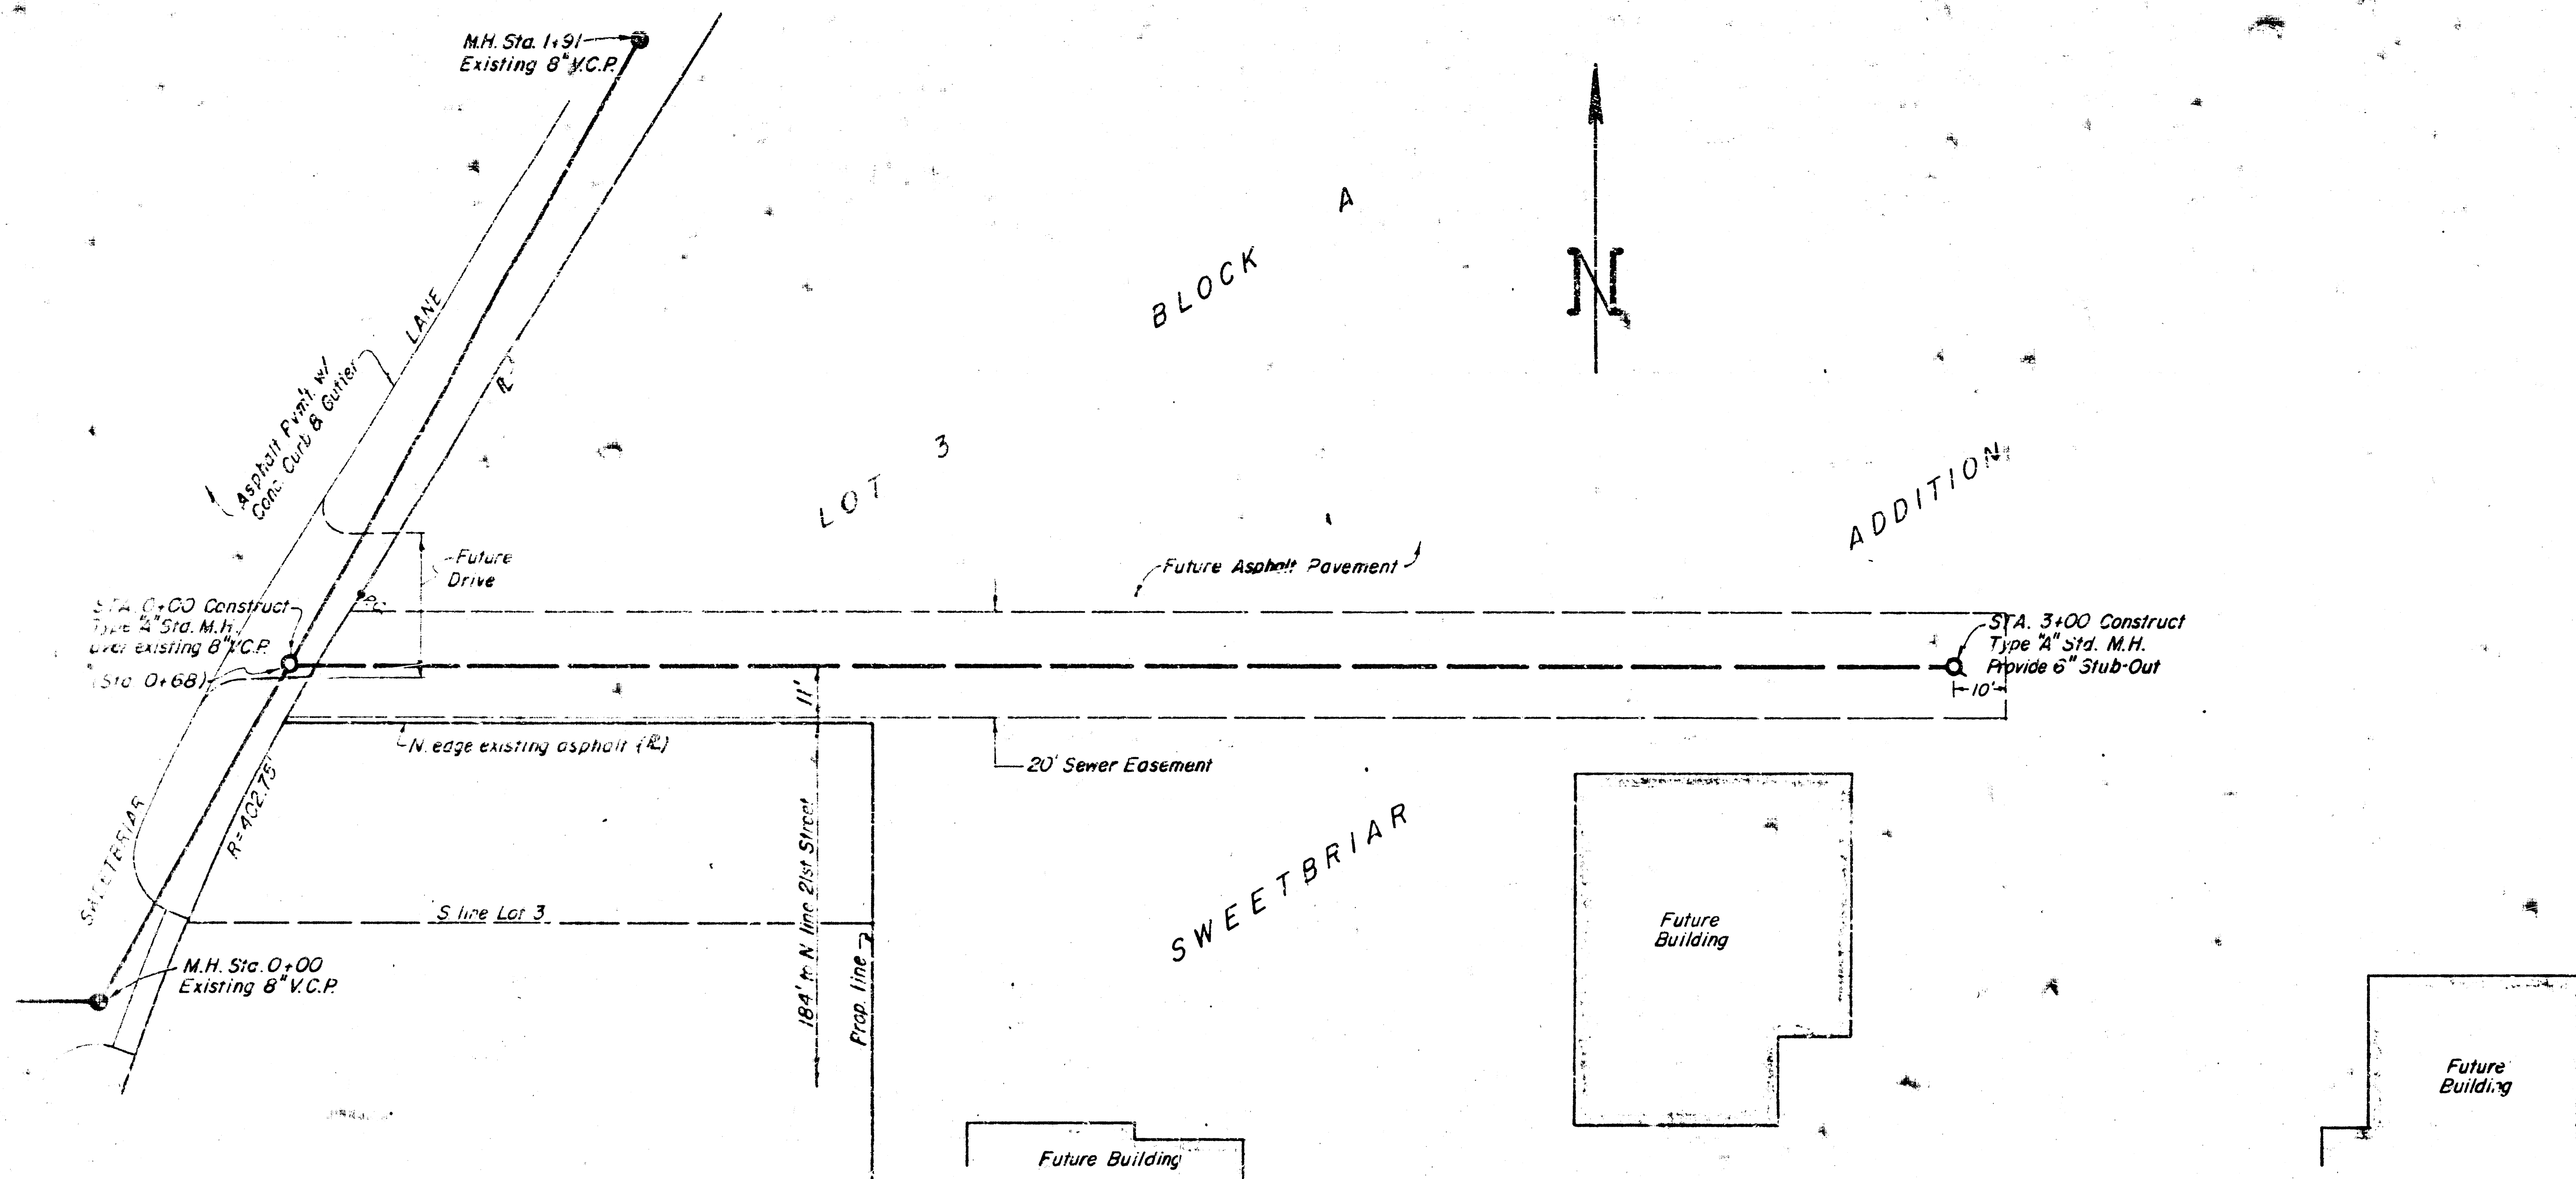

SCALE
1" = 20' Horiz.
1" = 5' Vert.

- NOTES
1. Elevations to City of Wichita datum
 2. Trench to be sand-backfilled and finished.

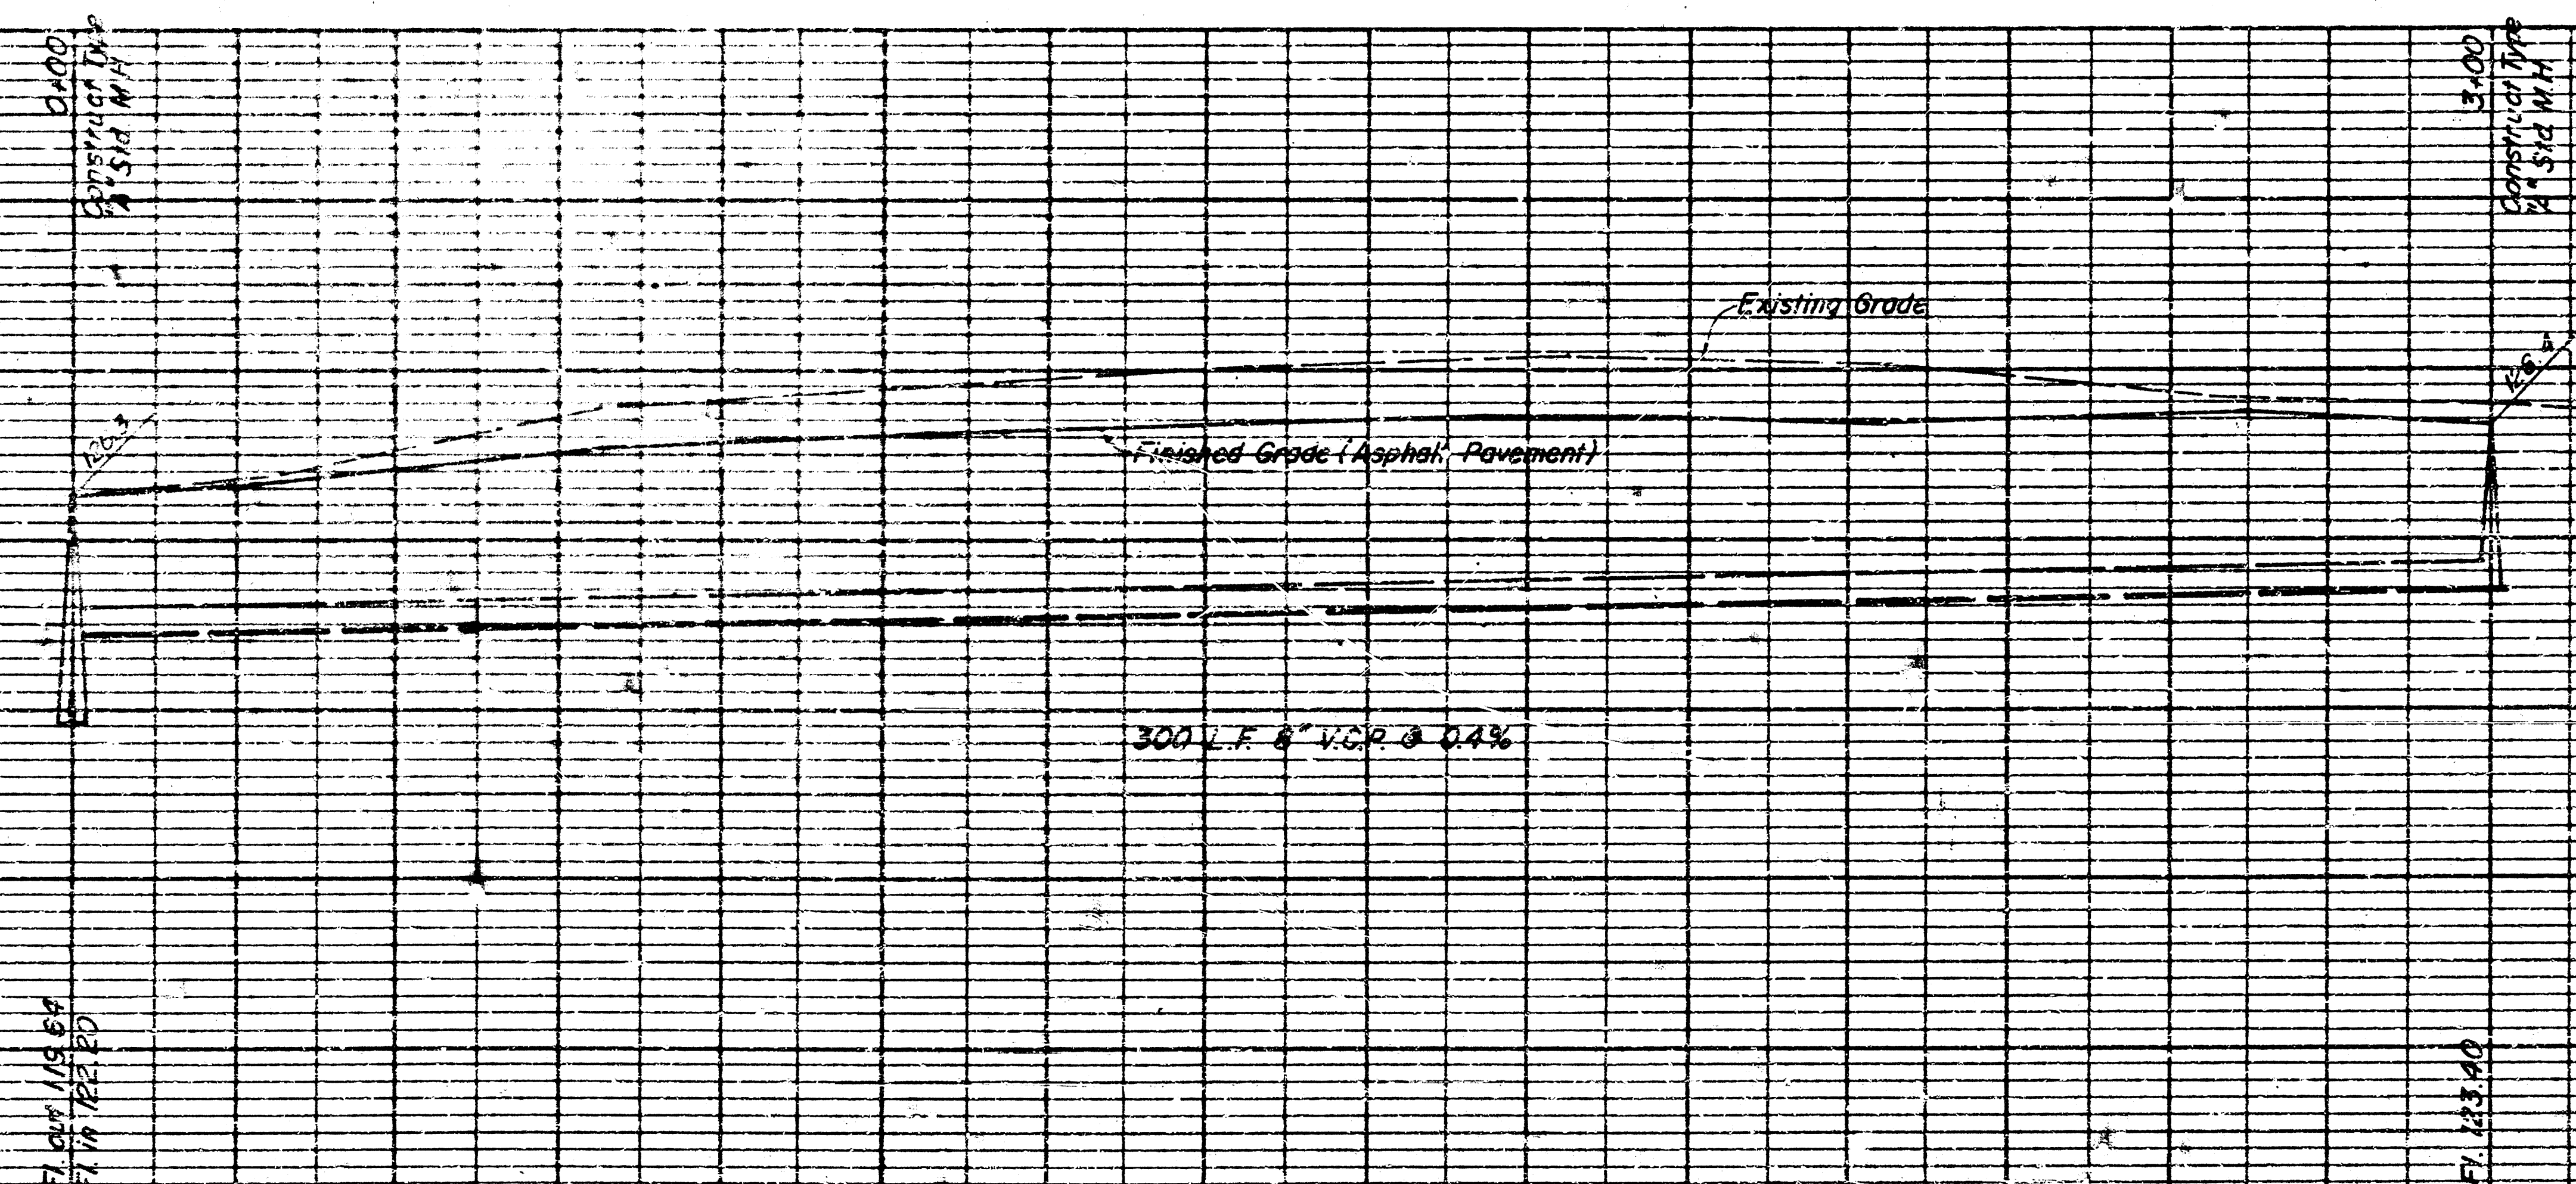

Bench Mark - City Standard Dist. 158' West of West Line of Benjamin St.
and 44' North of E 21st Street North.
Elevation = 126.34, City Datum

PLAN AND PROFILE
PRIVATE SANITARY SEWER
Lot 3, Block A, Sweetbriar Addition
Wichita, Kansas
PRIVATE PROJECT No.

McCarthy & Associates
314 Brown Building
Wichita, Kansas
76-1121-1A