


BENCHMARK: TOP OF IRON IN TUMBLE AT
THE SOUTHWEST CORNER OF
THE S.W. 1/4 OF SEC. 12, T2S-14N
ELEVATION = 1224.83 M.S.L.


NOTES:

1. Contractor shall be responsible for preserving property irons. Any irons disturbed as a result of his operations shall be re-established at the contractor's expense. Any such work shall be performed by a licensed surveyor or professional engineer.
2. The contractor shall contact the utilities prior to any excavation to determine the location of existing or future underground utilities in the project area.

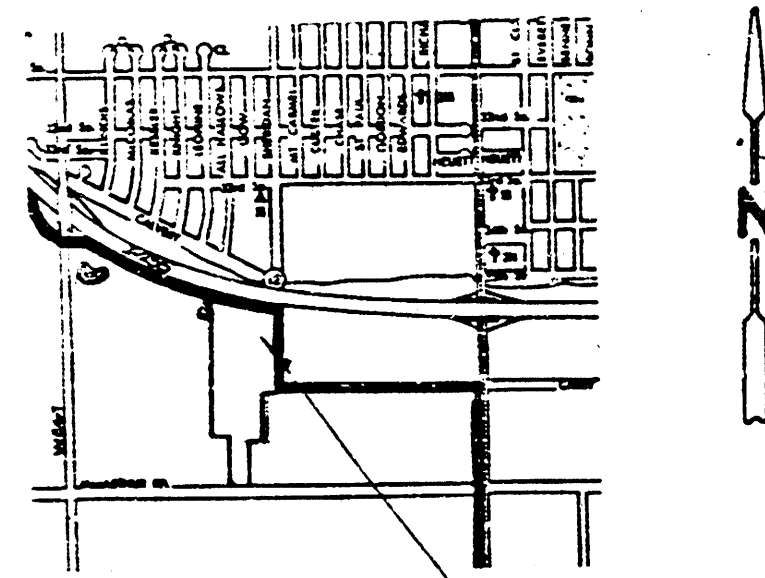


PROJECT VICINITY

LOT 1 BLOCK 1
BETHEL ASSEMBLY ADD.

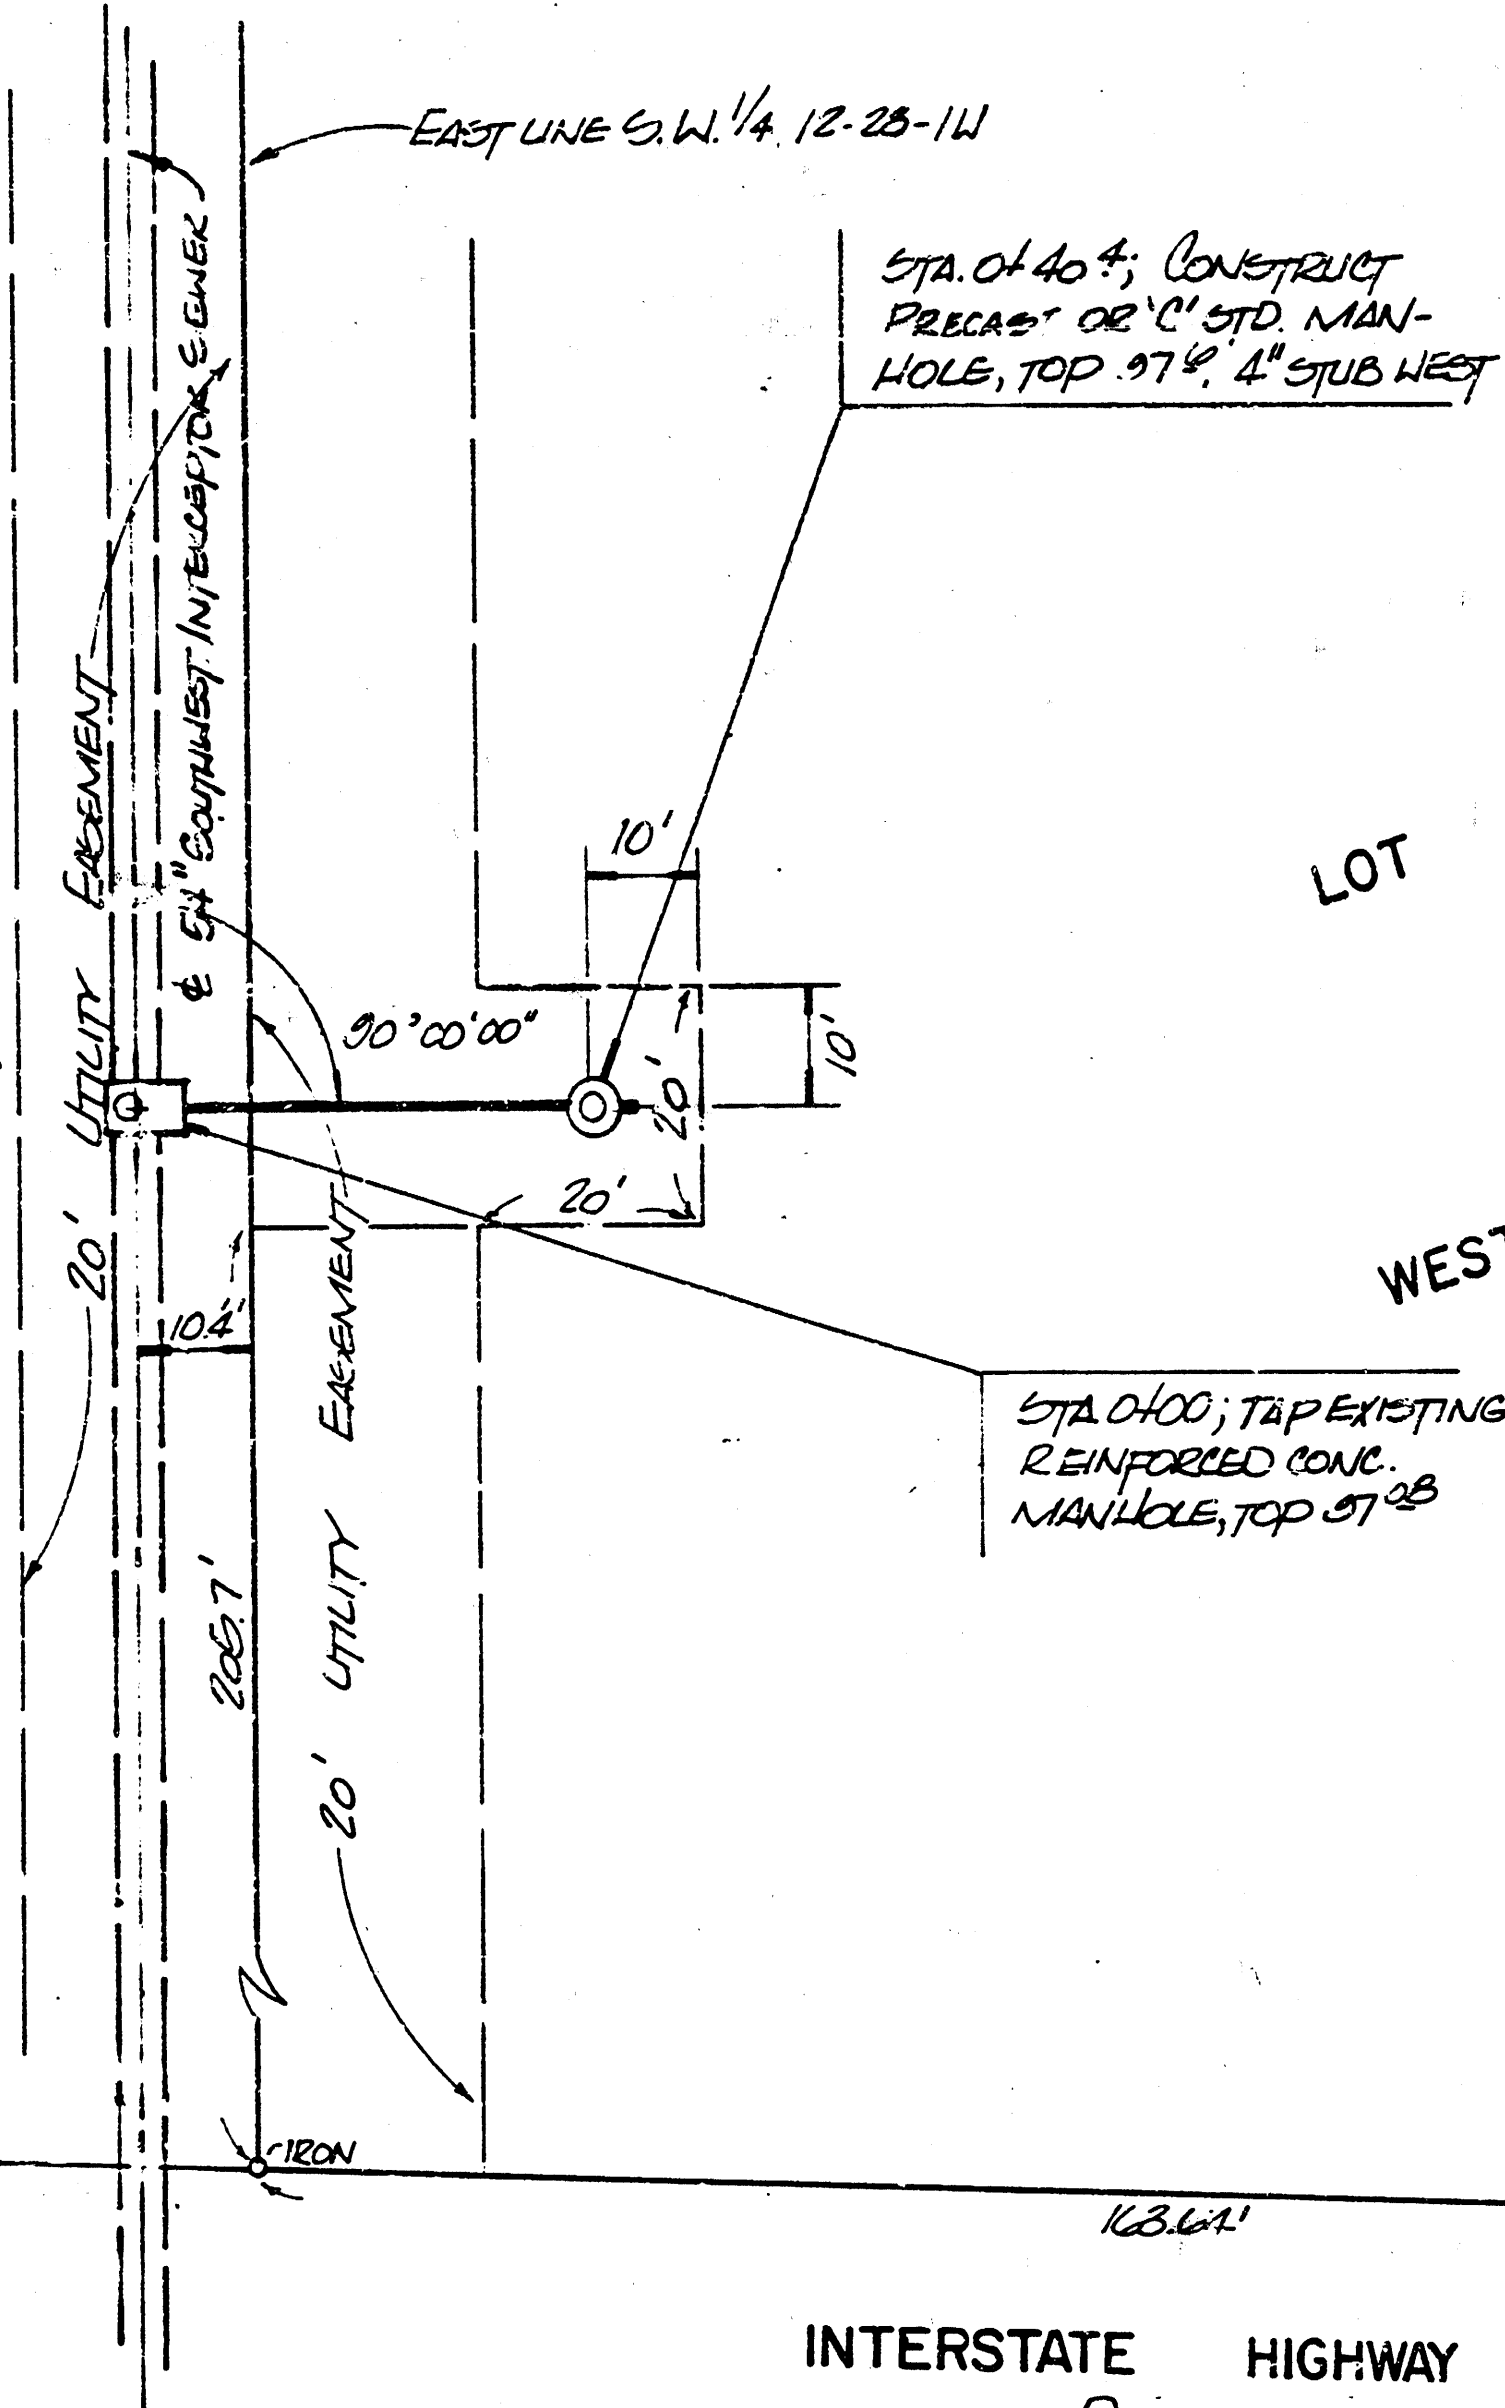


LOT 1

WEST SIDE FREE WILL
BAPTIST CHURCH ADDITION

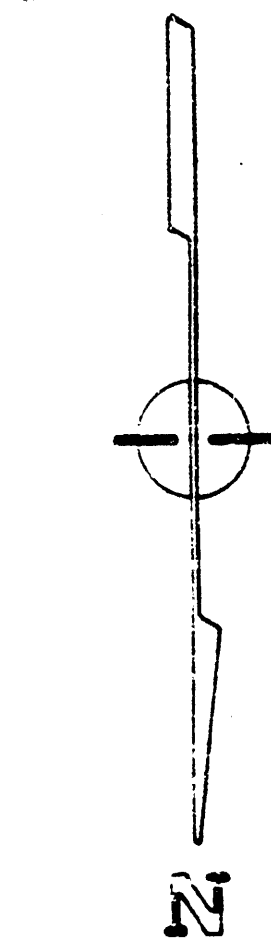

SCALE
PLAN 1"=20'
PROFILE 1"=5'

INTERSTATE HIGHWAY #235
DISTRICT COURT CASE A-16177

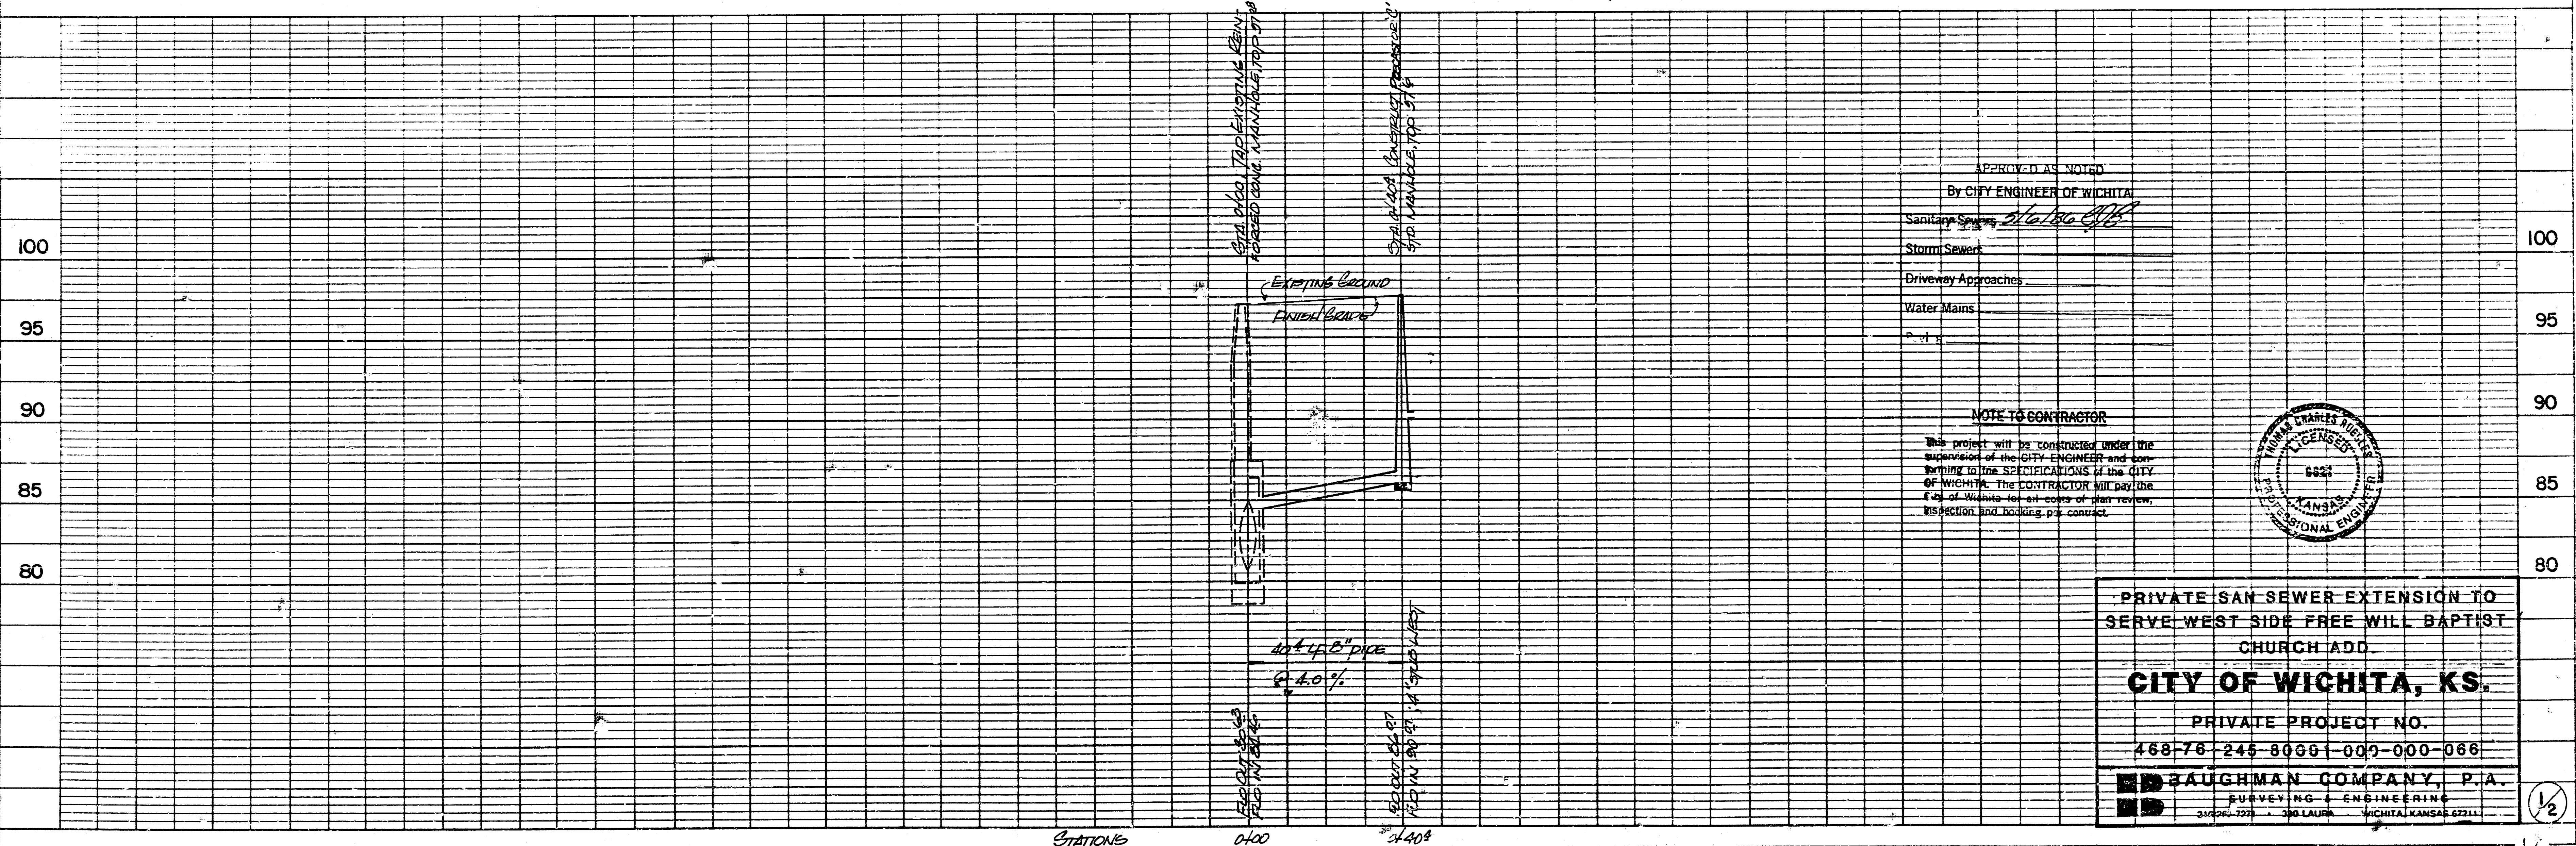


APPROVED AS NOTED
By CITY ENGINEER OF WICHITA

Sanitary Sewer
Storm Sewer
Driveway Approaches
Water Mains

NOTE TO CONTRACTOR





This project will be constructed under the supervision of the CITY ENGINEER and conforming to the SPECIFICATIONS of the CITY OF WICHITA. The CONTRACTOR will pay the fee of \$100.00 for all copies of plan review, inspection and holding per contract.

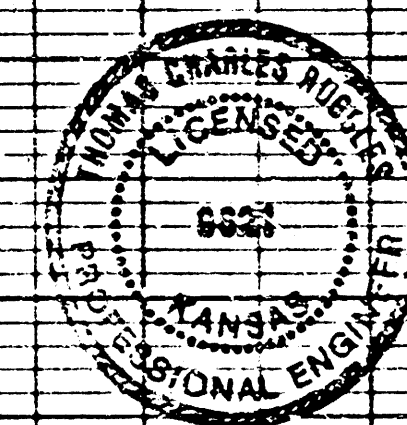

PRIVATE SAN SEWER EXTENSION TO
SERVE WEST SIDE FREE WILL BAPTIST
CHURCH ADD.
CITY OF WICHITA, KS.
PRIVATE PROJECT NO.
468-76-245-8000-000-000-066
BAUGHMAN COMPANY, P.A.
SURVEYING & ENGINEERING
3126 E. 12TH ST. - 3RD FLOOR - WICHITA, KANSAS 67202

1/2

STATIONS
0+00
4+00
HIGHWAY FEDERAL AID SHEET
PLATE 1-SINGLE PLAN AND PROFILE-FULL LINE
WICHITA
PRINTED IN U.S.A.

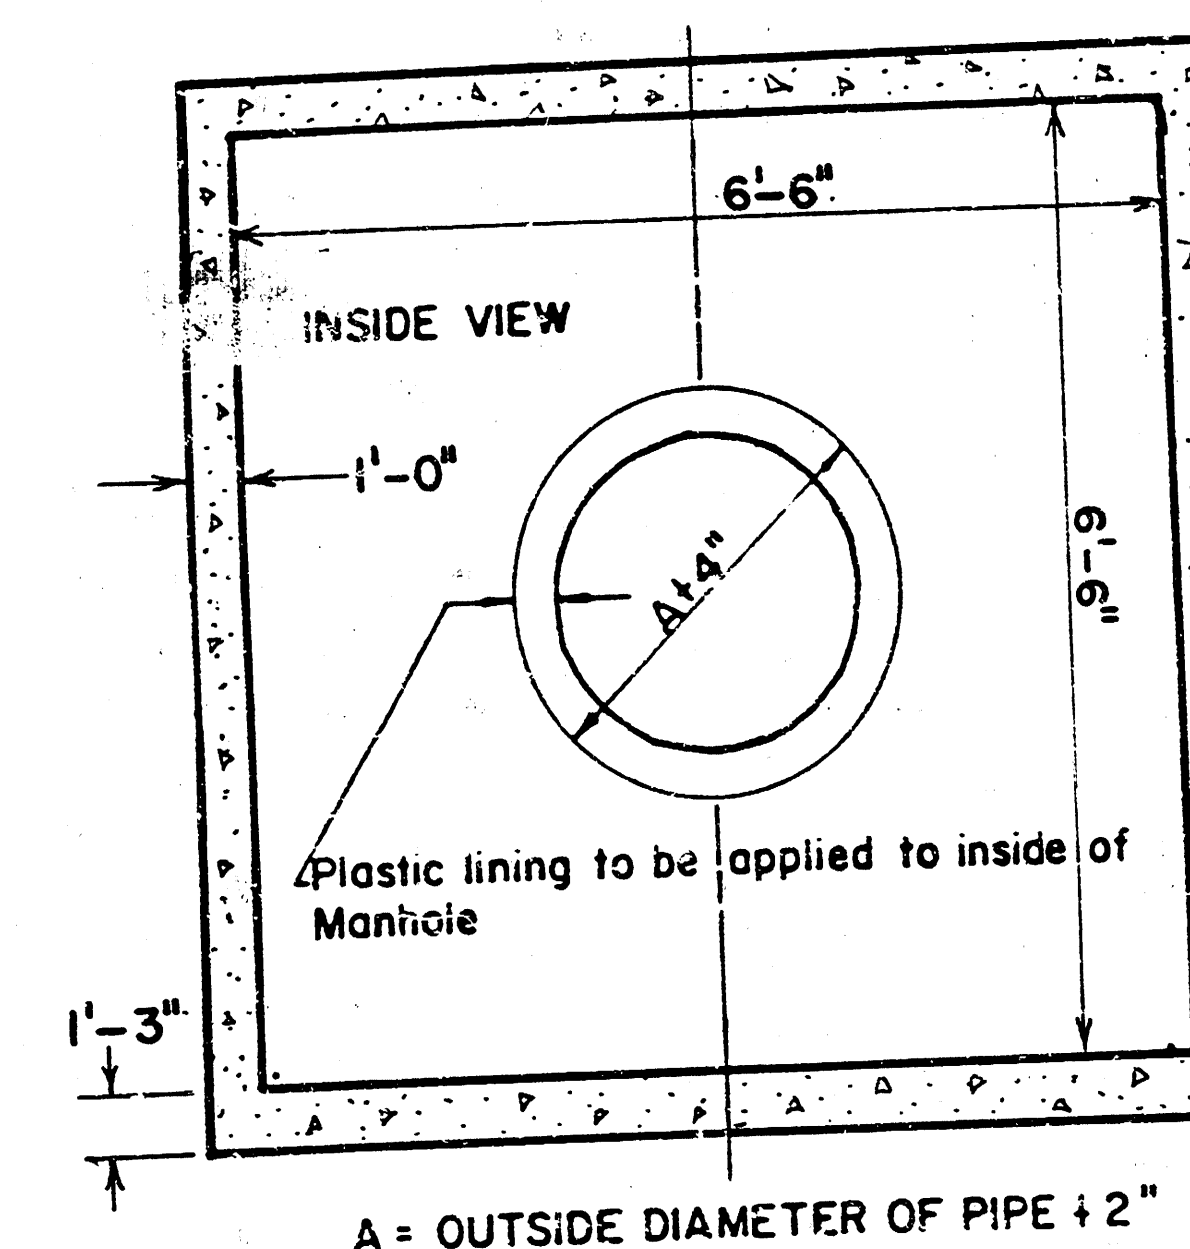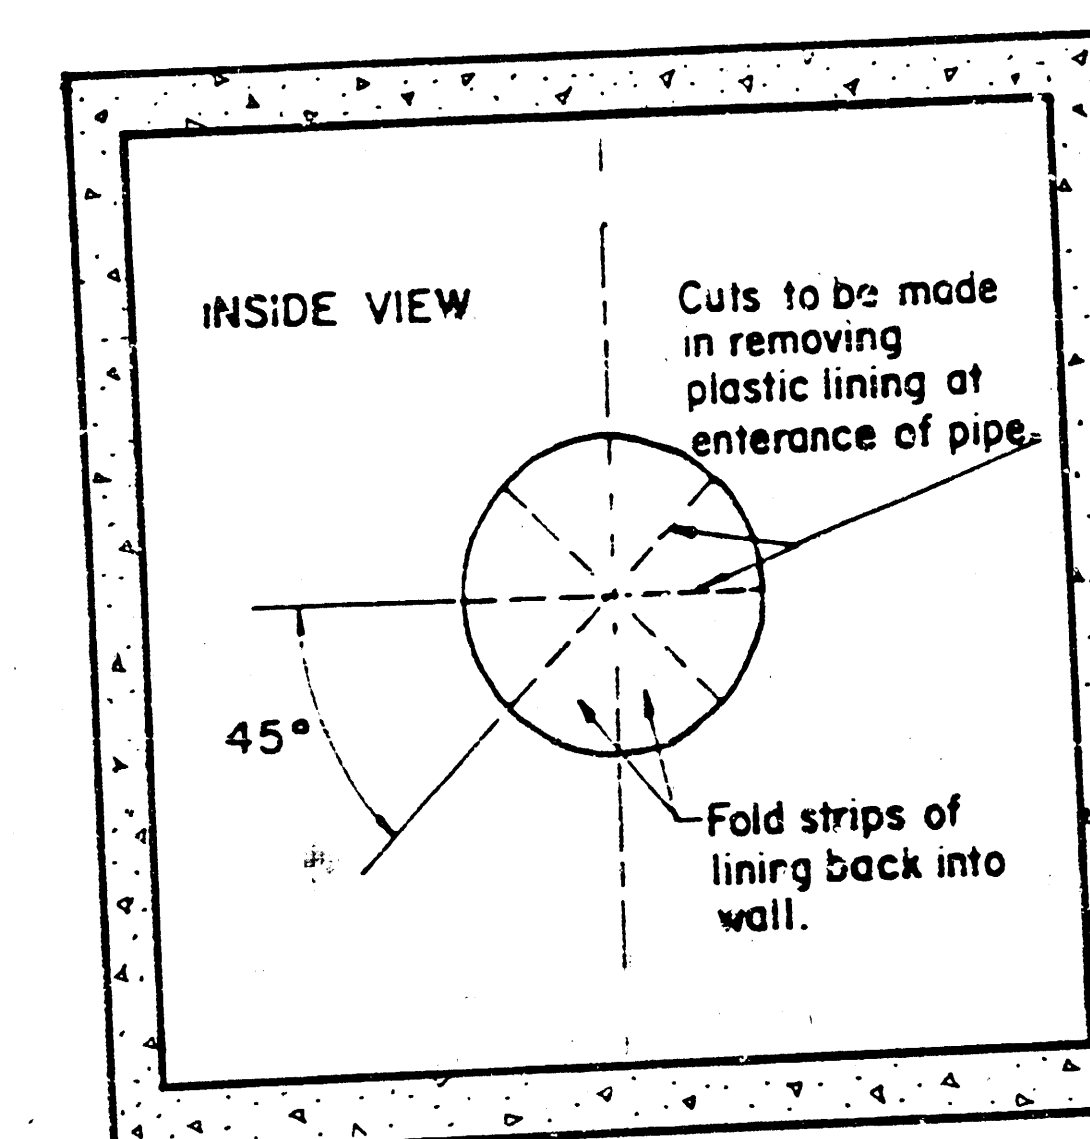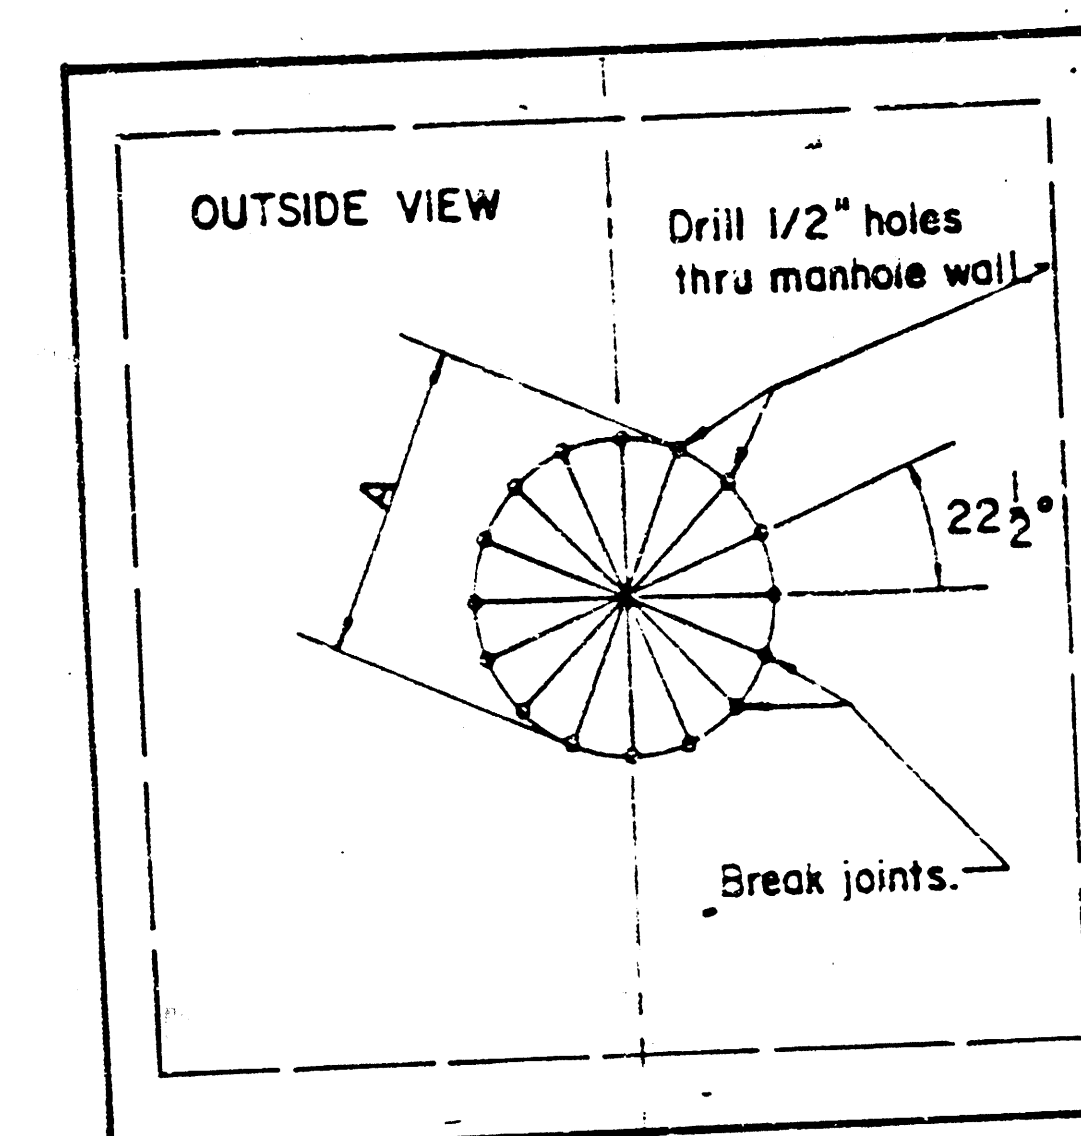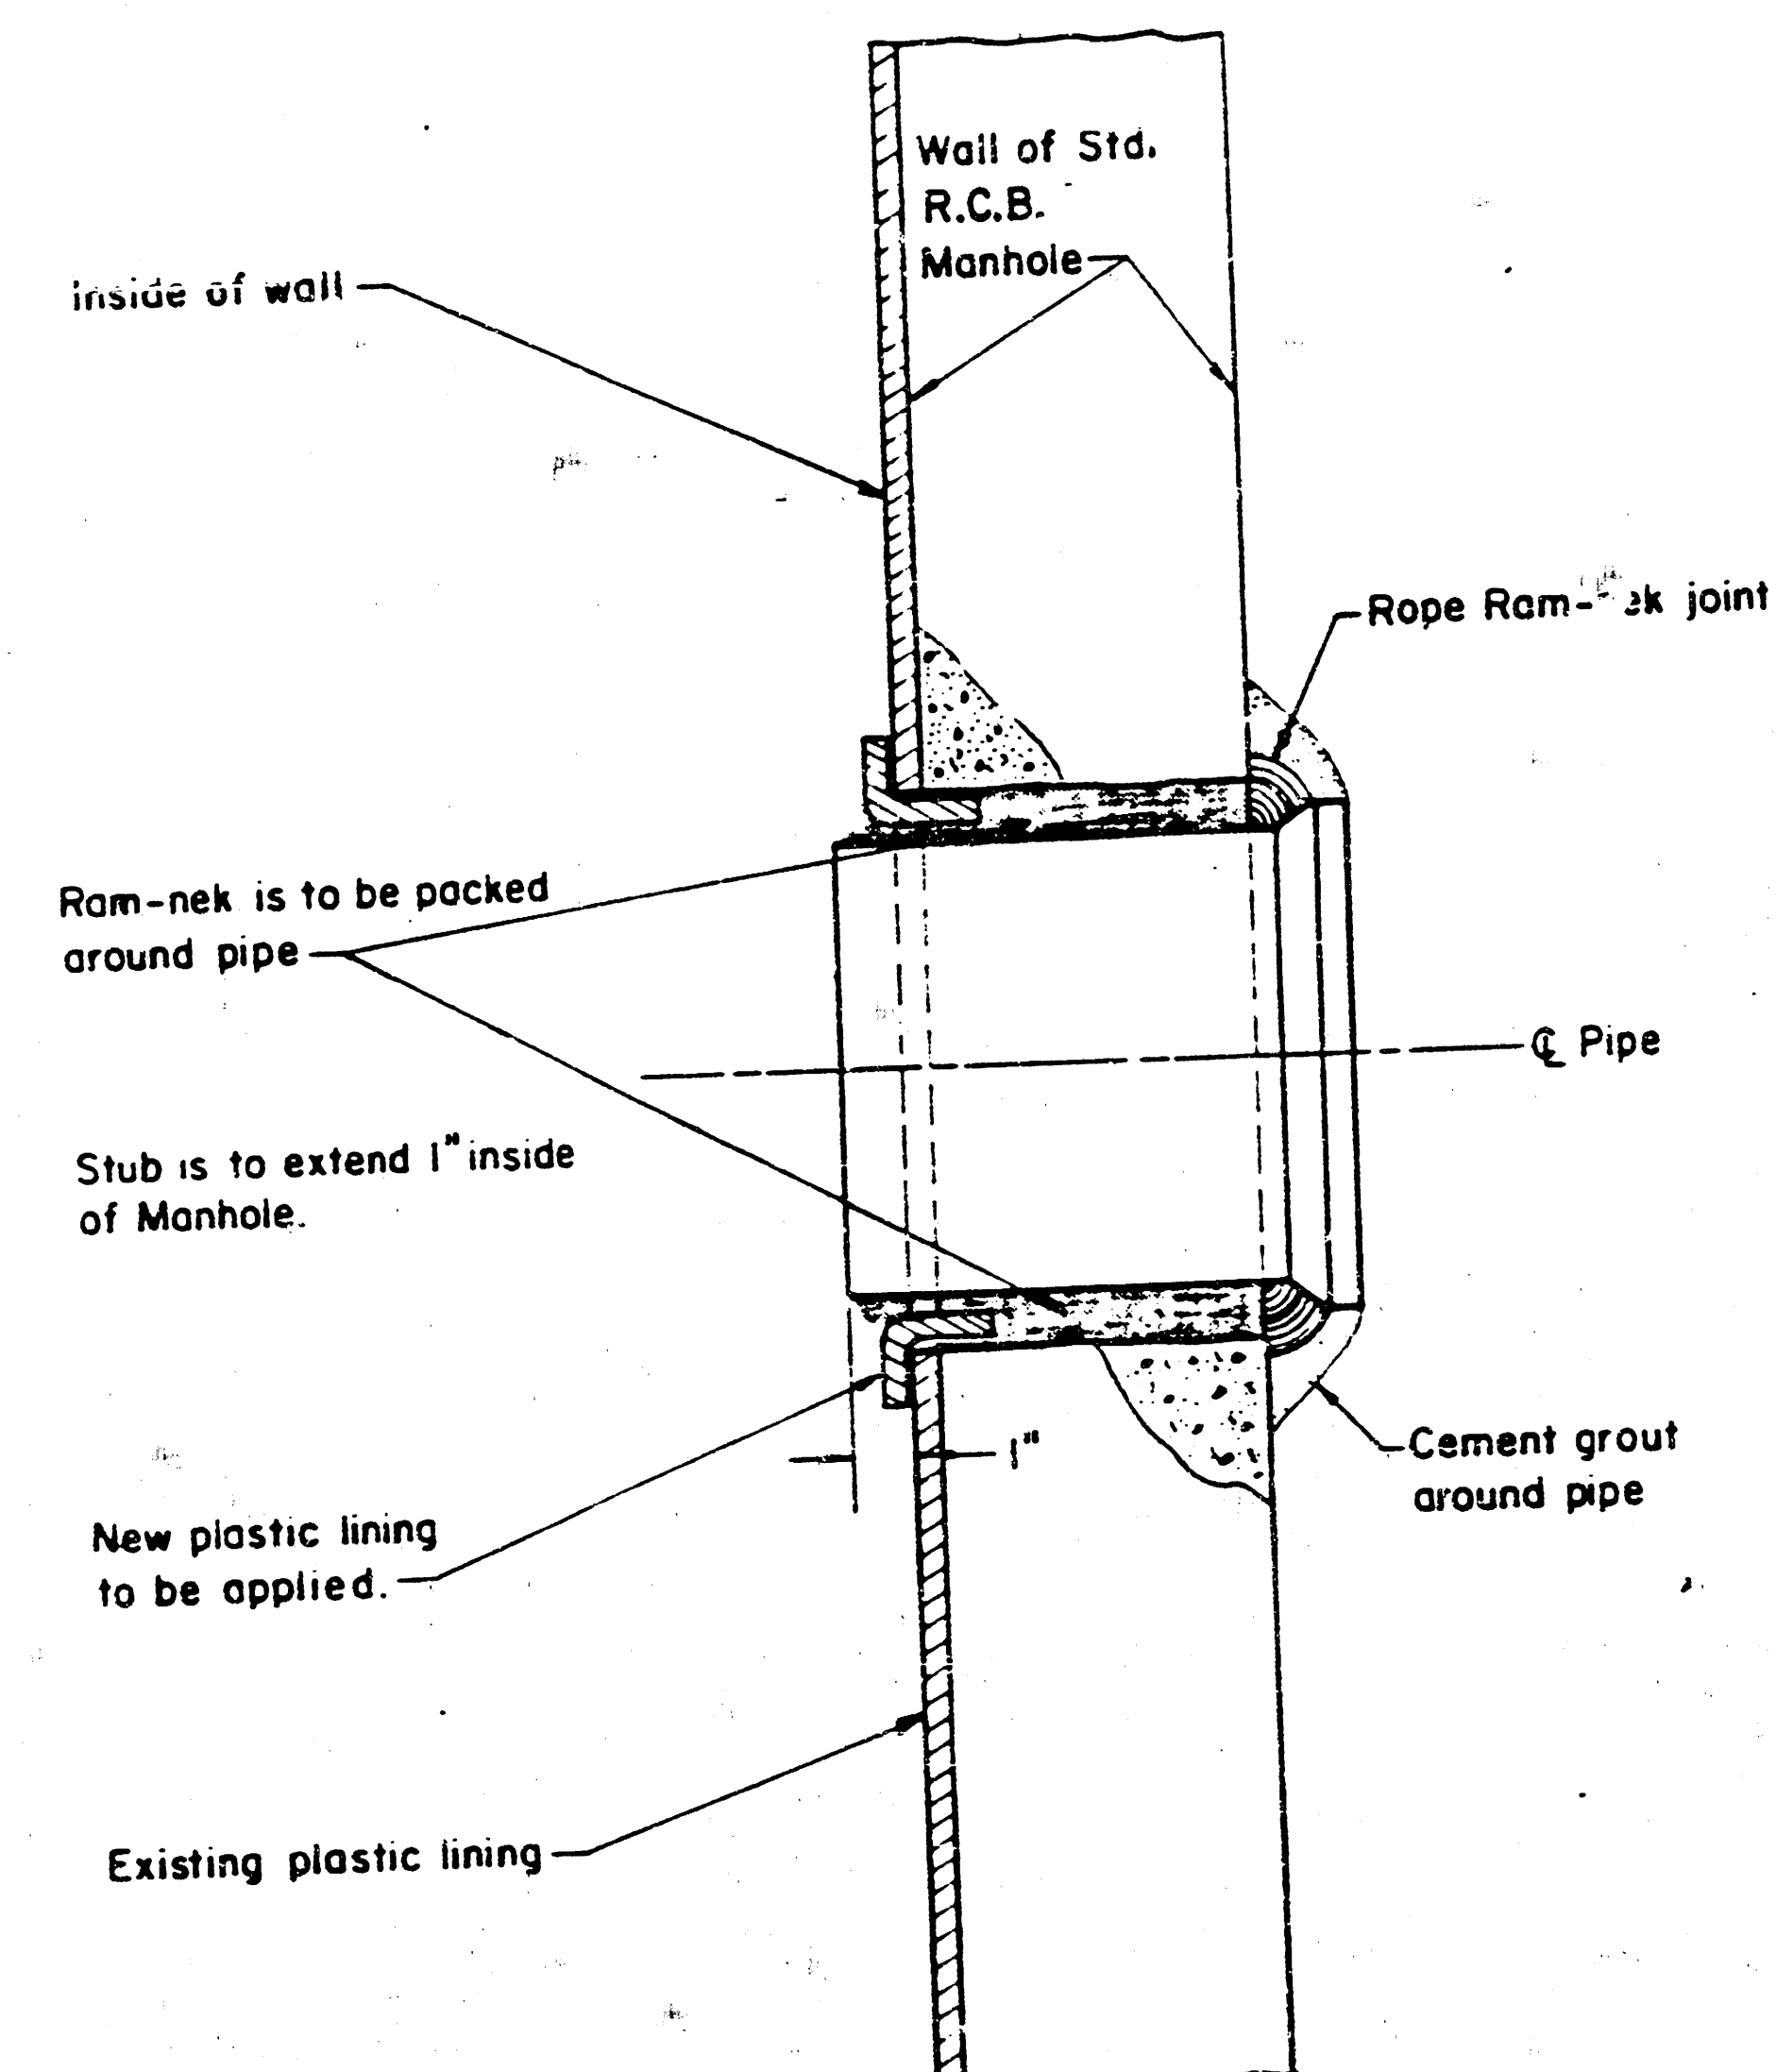

DRAWN: Oct. 1978

DETAIL OF PIPE CONNECTION
REINFORCED CONC. BOX MANHOLE
CITY OF WICHITA, KANSAS

PROJECT NUMBER: 488-76-245-8000 1-000-000-066
DATE:

FILMED FROM THE BEST
AVAILABLE COPY