



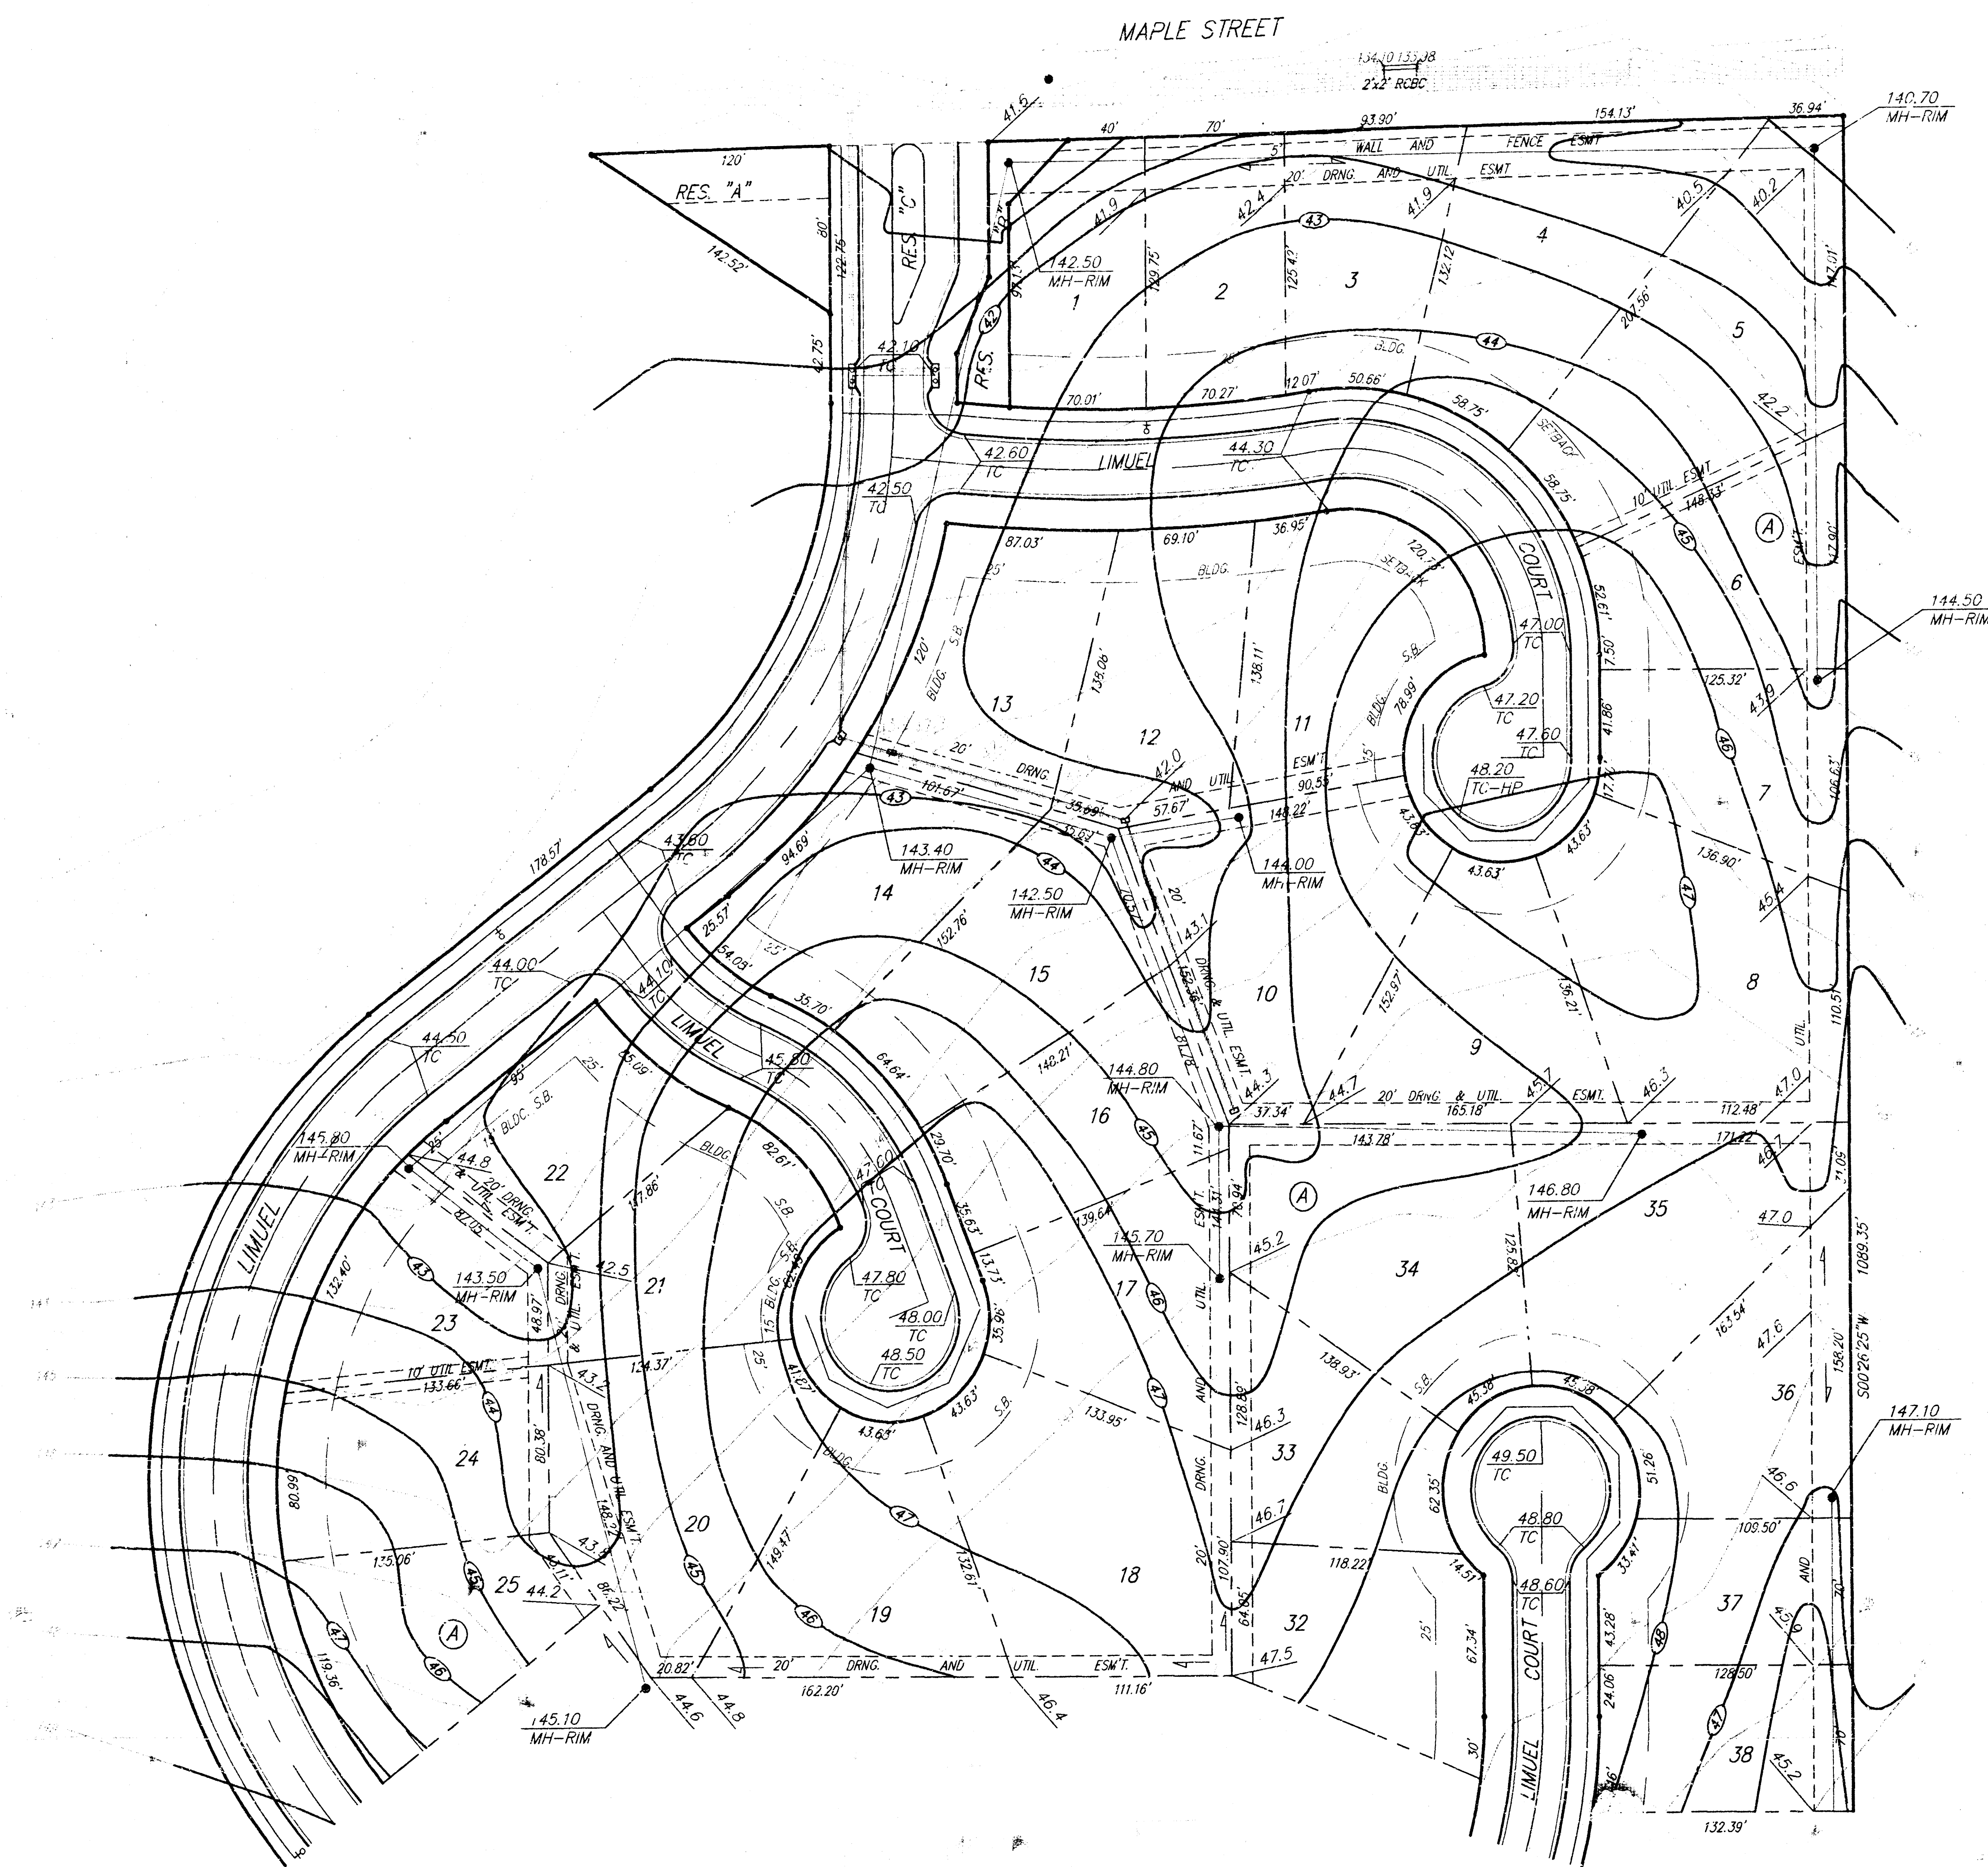

SCALE: 1" = 50'

AUBURN HILLS ADDITION					
GRADING PLAN					
LOT & EASEMENT					
BAUGHMAN COMPANY P. A.					
ENGINEERING & SURVEYING					
315-262-7221 • 315 ELLIS • WICHITA, KANSAS 67211					
PROJECT NUMBER					
DESIGN	DRAW	APPROVED	DATE	SCALE	SHEET
	DAM		5-16-94	1"=50'	1 OF 2

AUBURN GRADING 94-04-1743

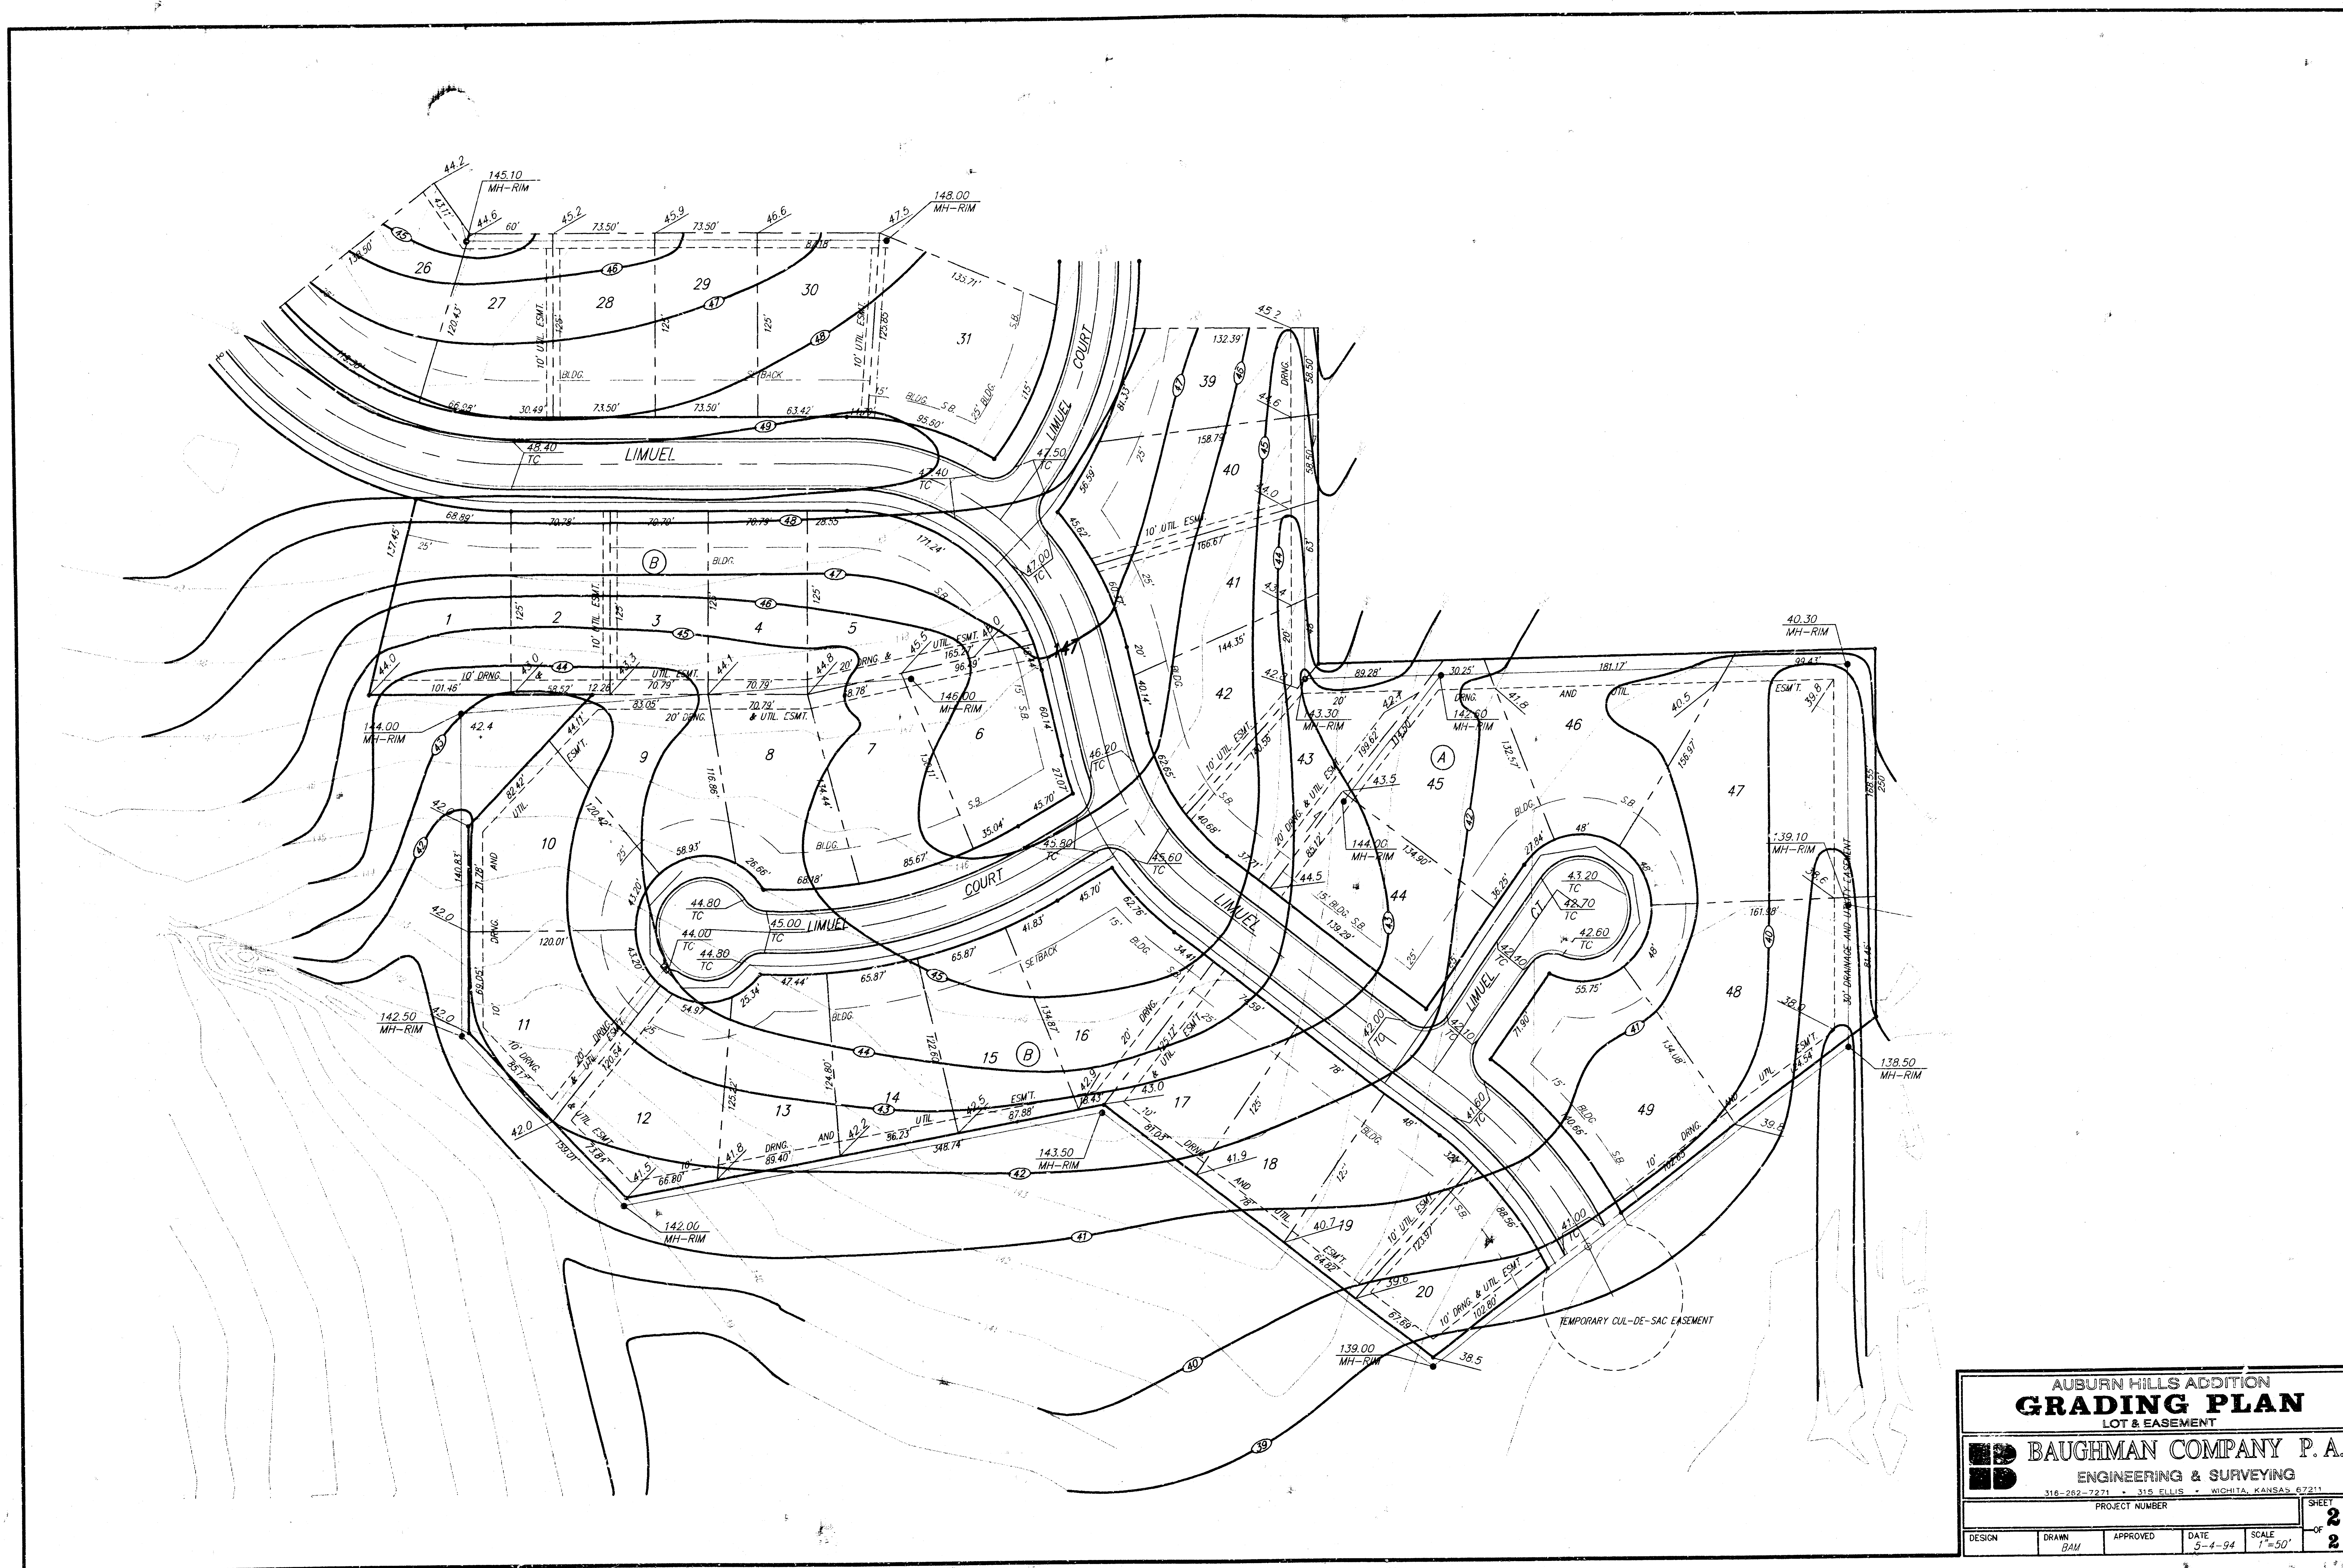

AUBURN HILLS ADDITION
GRADING PLAN
 LOT & EASEMENT

BAUGHMAN COMPANY P.A.
 ENGINEERING & SURVEYING
 316-262-7271 • 318 E. LILL • WICHITA, KANSAS 67211

PROJECT NUMBER _____

DATE 3-4-94 SCALE 1"=50'

DESIGN _____ DRAWN B.M. APPROVED _____

SHEET 2 OF 2

AUBURN GRAD22