



Survey B. E. Smith
 Drawn B. E. Smith
 Date Jan. 1956

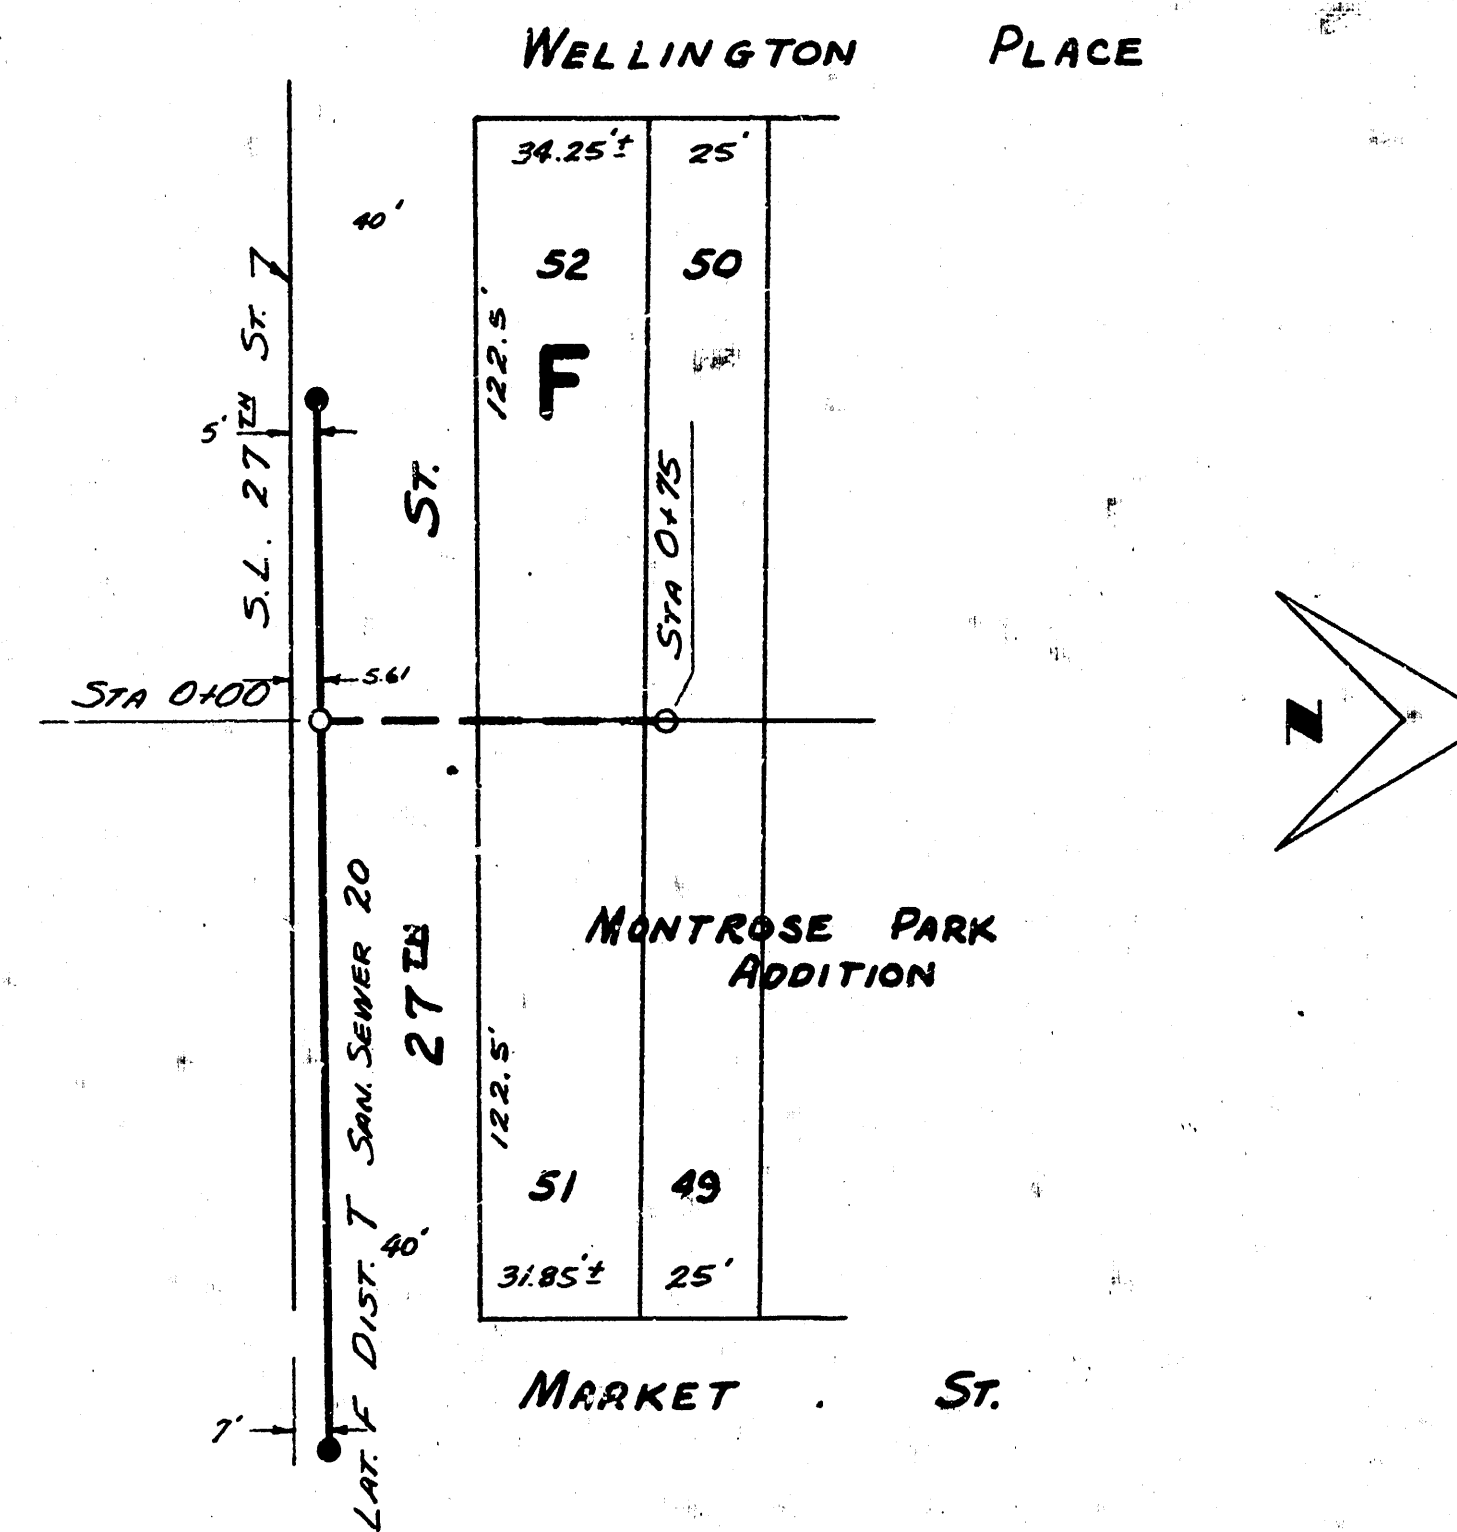

B.M. 129.52 "M" IN MULLER F.P. S.E. COR. 27th & MARKET

PLAN SCALE 1"=40'
 PROFILE SCALE 1"=40' HOR, 1"=4' VERTICAL

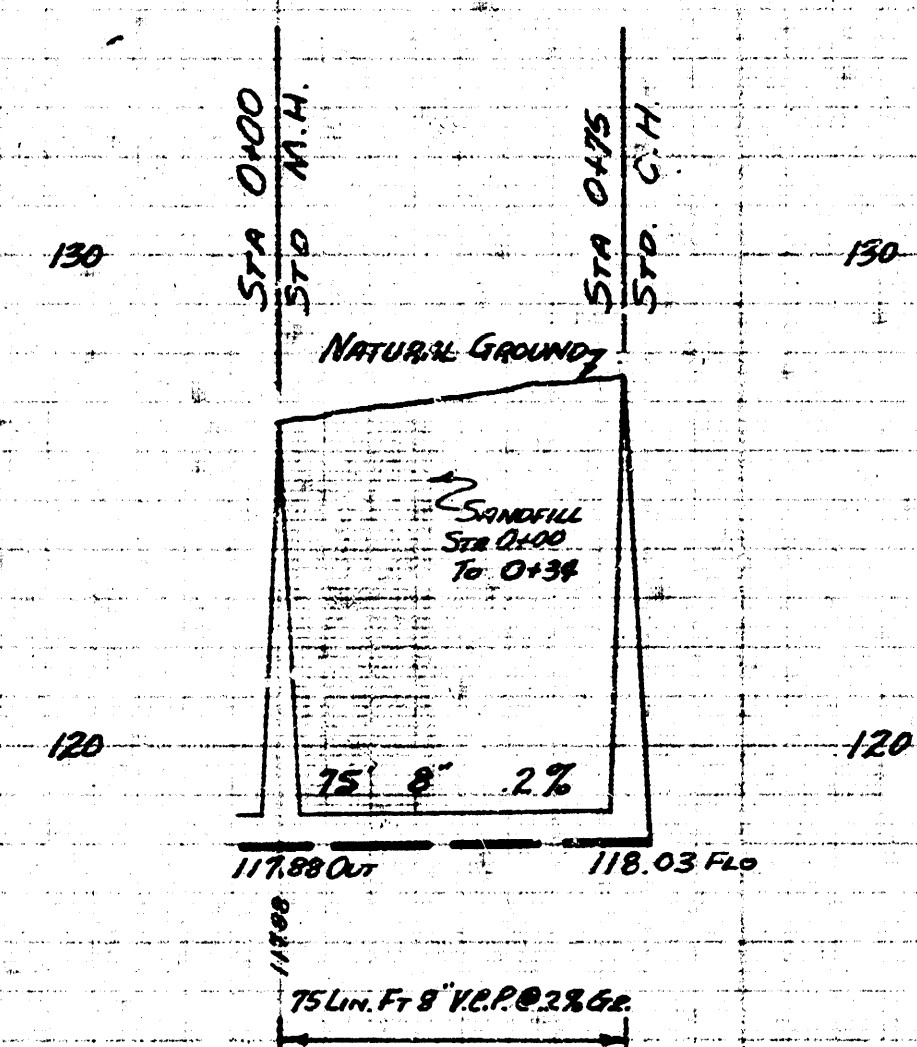

NOTES:
 1. This plan and profile were prepared by the City Engineer of the City of Wichita, Kansas, and are subject to the approval of the City Council.
 2. The plan and profile were prepared by the City Engineer of the City of Wichita, Kansas, and are subject to the approval of the City Council.

EXT. OF LAT. F. DIST. T. SAN SEWER 20
 CITY OF WICHITA KANSAS
 B. E. SMITH, CITY ENGINEER
 JAN. 1956 PRIVATE JOB



2 3 5 1