


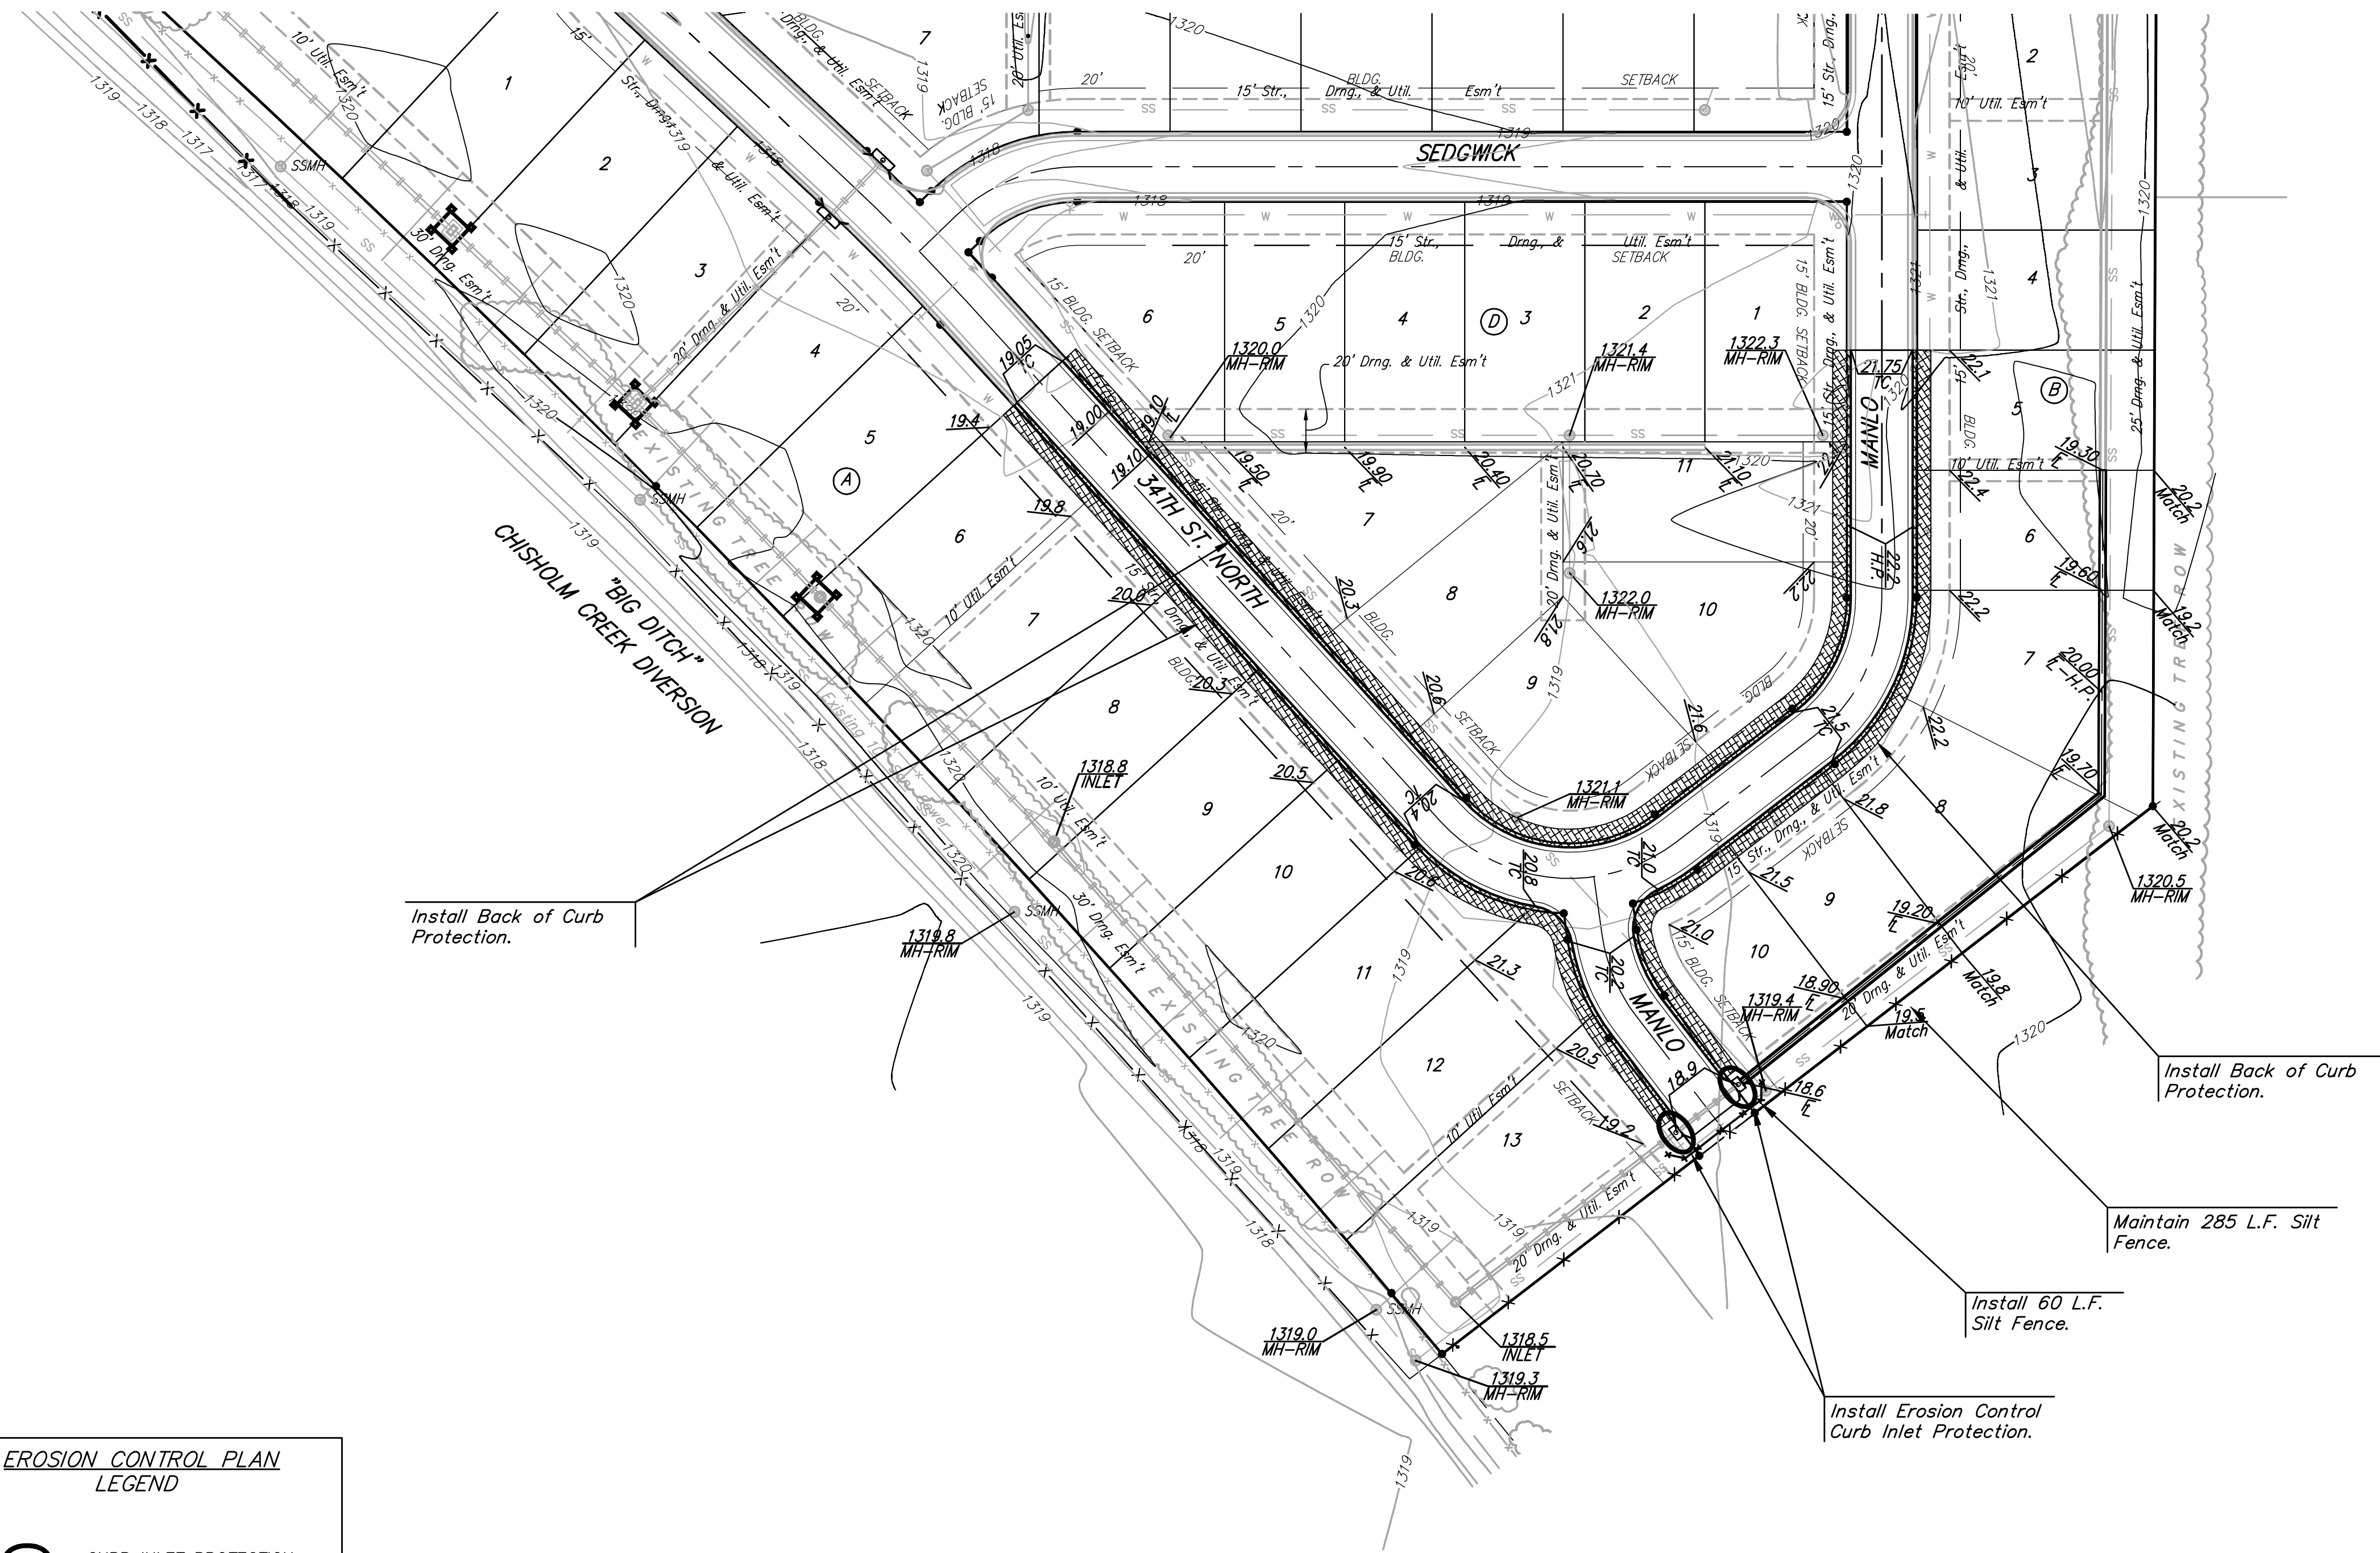

Scale: 1" = 50'



EROSION CONTROL PLAN LEGEND

- CURB INLET PROTECTION
- Back of Curb Protection Erosion Control Mat
- DROP INLET PROTECTION
- DITCH CHECKS
- SILT FENCING

NO SCALE

Maintain one construction entrance onto existing paved roadway

	Mesa Verde Addition-Phase II	
	Erosion Control Plan	
Street Paving Improvements		
<small>Baughman Company, P.A. 315 Ellis St. Wichita, KS 67211 P 316-262-7771 F 316-262-0149</small>		
<small>ENGINEERING SURVEYING PLANNING LANDSCAPE ARCHITECTURE</small>		
PROJECT NUMBER 472-84482	DESIGN NBW/JAK	DRAWN JAK
REVISIONS:	APPROVED	DATE 5/13/08
SCALE Noted		8 OF 16
SHEET		
<small>Mesa Verde Phase 2 Mass & Erosion</small>		