

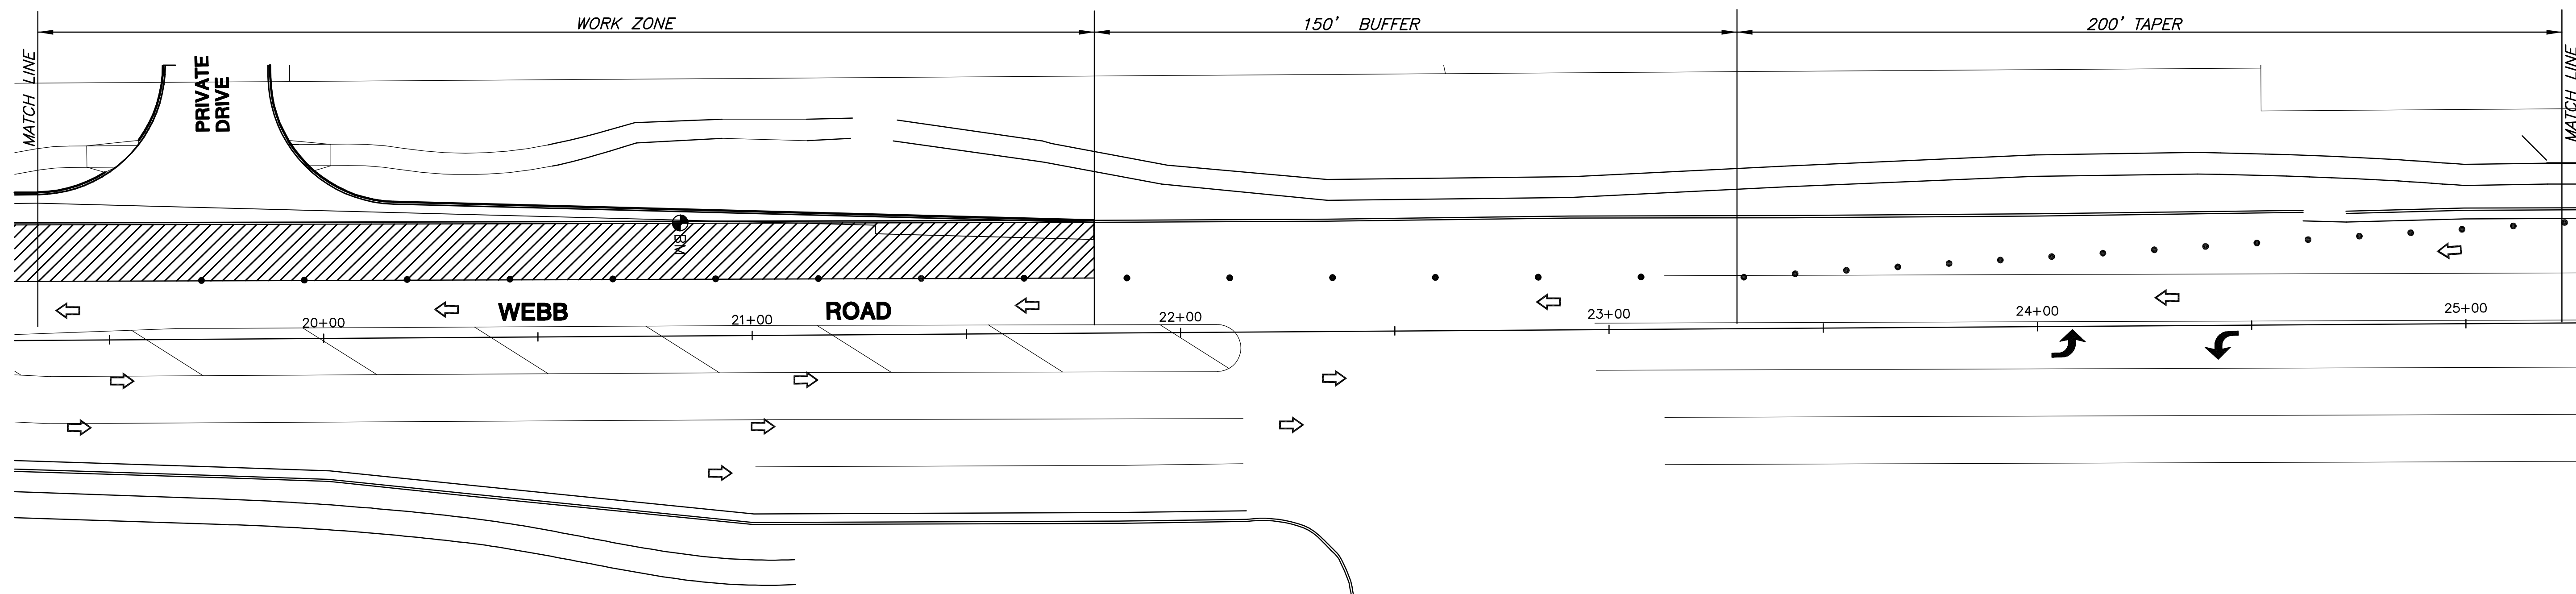


FOLIAGE COMMERCIAL ADDITION

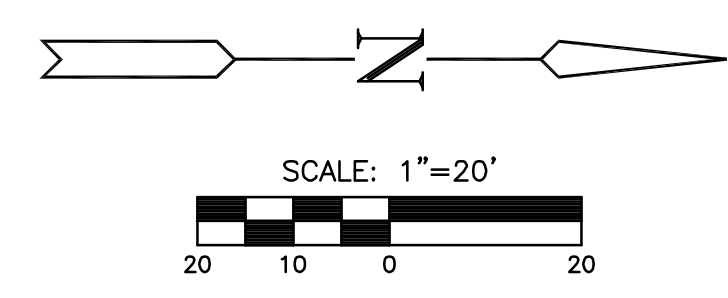

THE WATERFRONT ADDITION

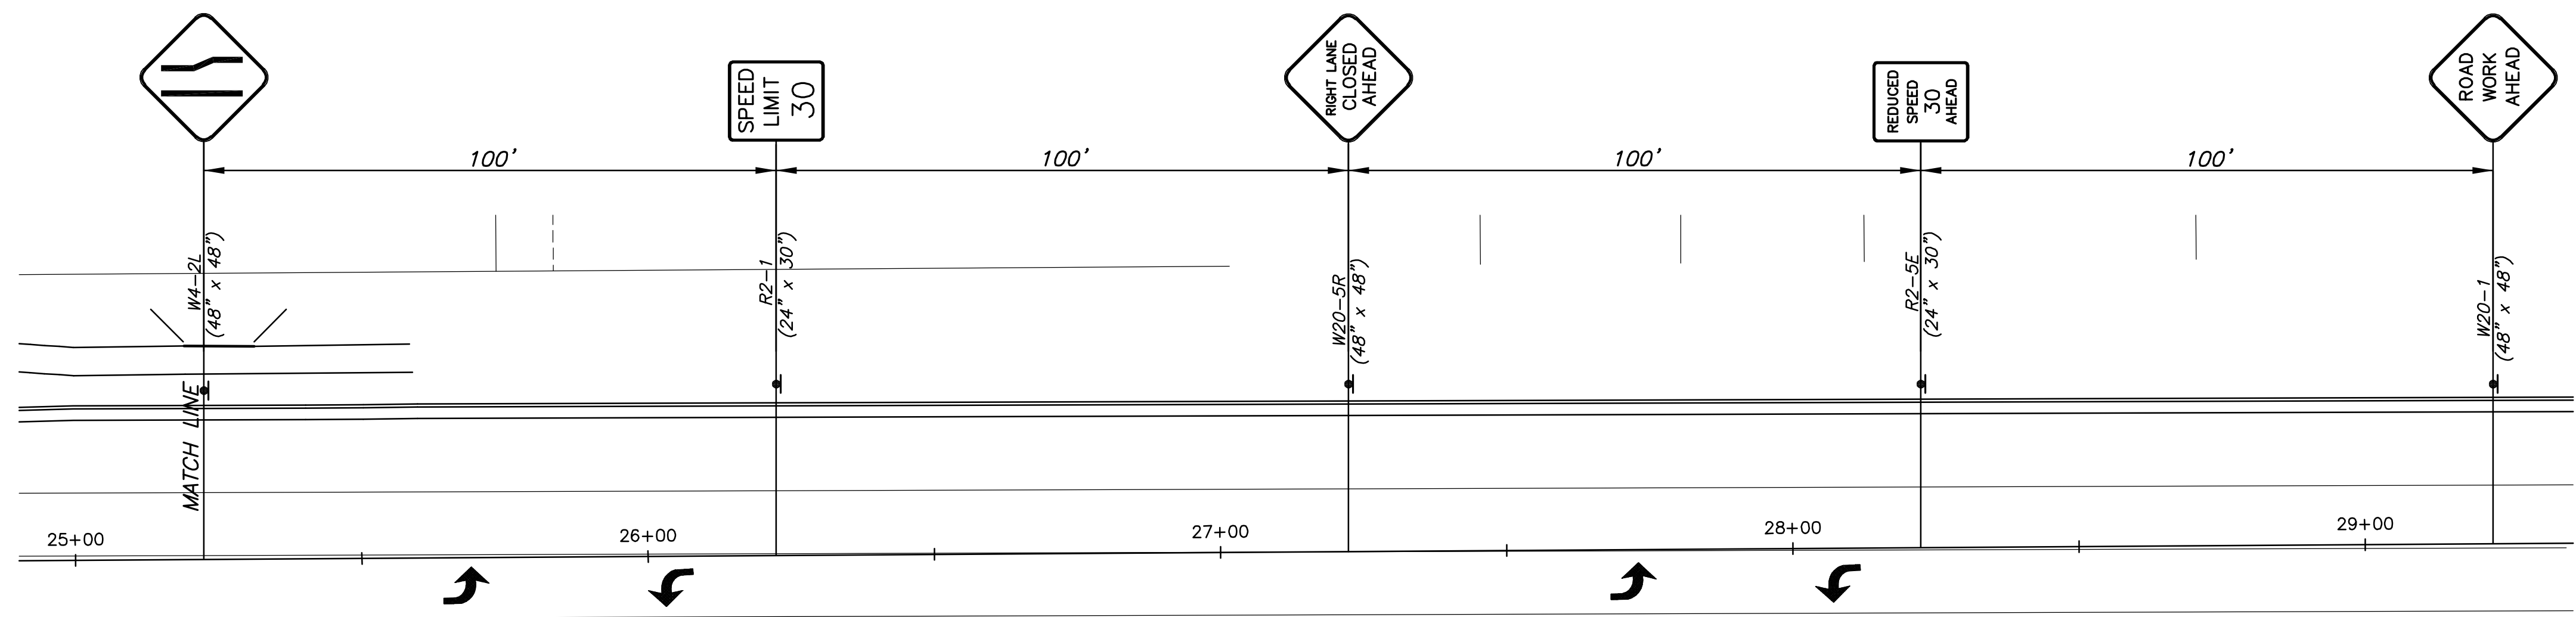

LEGEND

- One Post Sign
- Traffic Lane
- ▨ Work Area
- Reflectorized Drum
- Tubular Marker
- ⇨ Direction of Traffic

**PAVING AND INCIDENTAL DRAINAGE PLANS FOR
 FOLIAGE CENTER ADDITION
 WEBB ROAD LEFT TURN LANES**

TRAFFIC CONTROL PLAN
 SHEET TITLE
 04274
 PROJECT NUMBER

DESIGN BY: **SRS**
 DRAWN BY: **JWC**
 CHECKED BY: **DFL**

ISSUED: **May 2008**
 REVISED:

SHEET NO.
16 of 26