
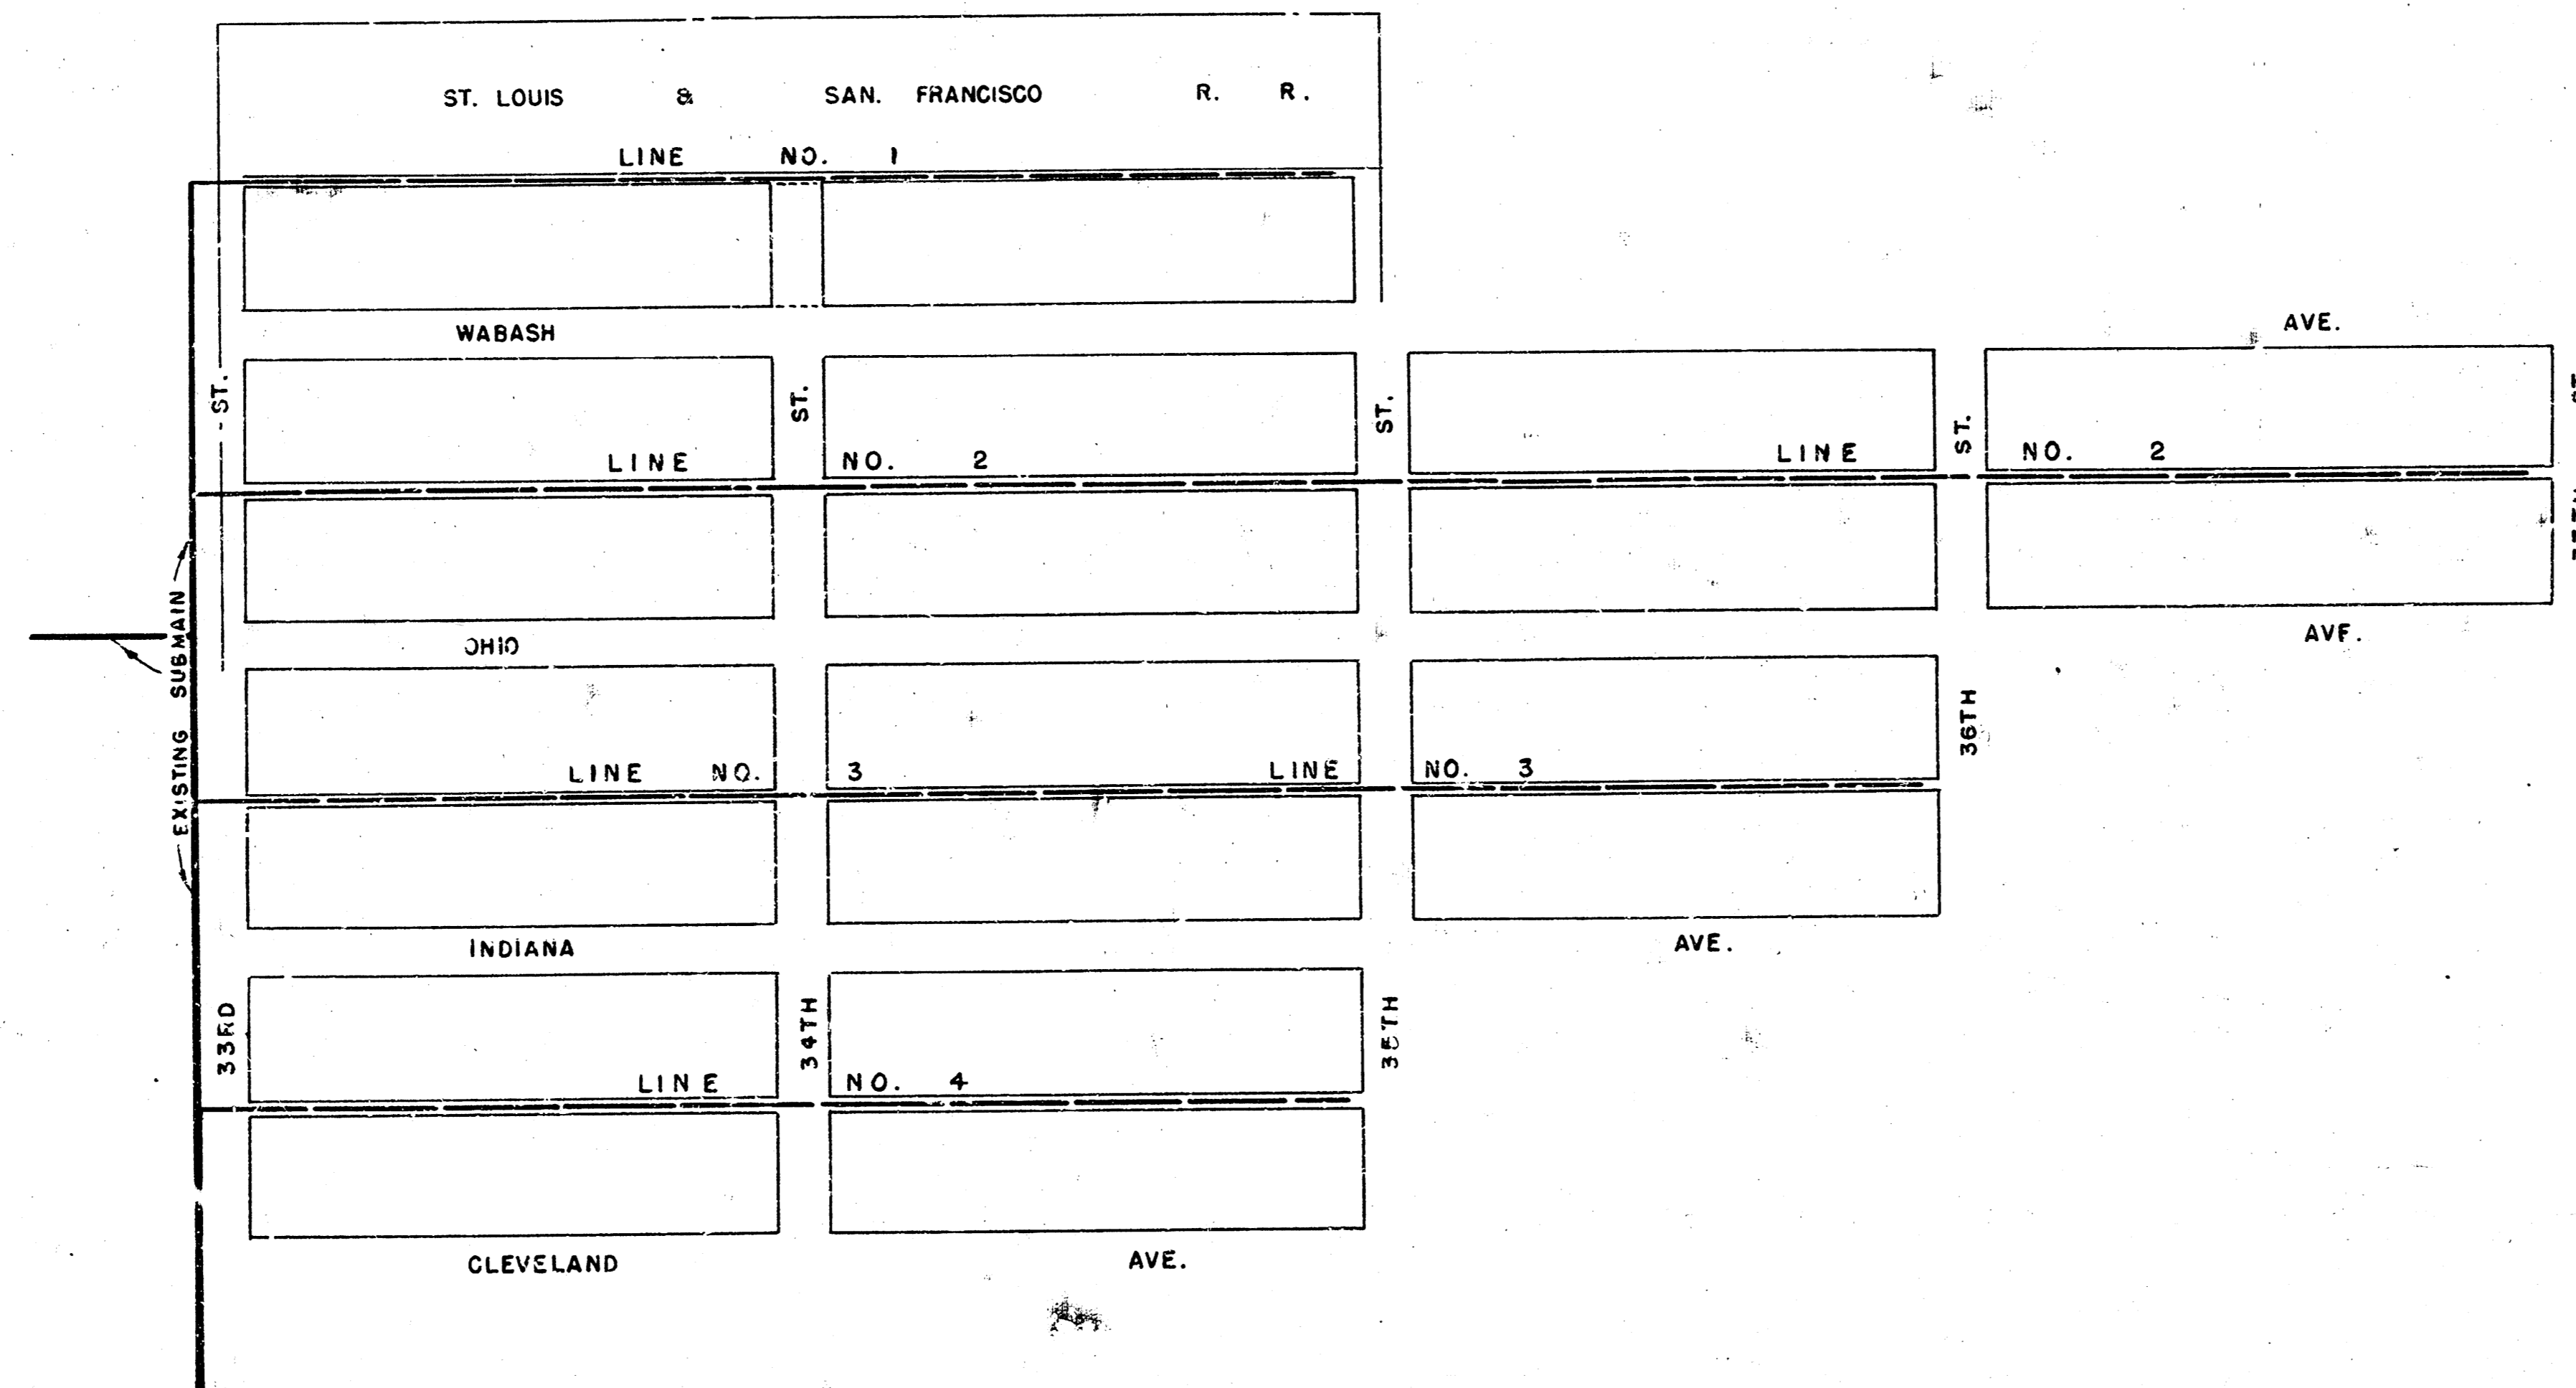


PLAN AND PROFILE FOR
LAT. 56, SUBMAIN 4, S. S. NO. 23
 CITY OF WICHITA, KANSAS
 B. E. SMITH — CITY ENGINEER
 PROJECT NO. C 26-16


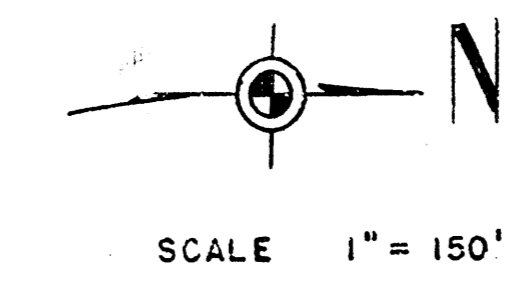


JULY 1966

B. M. 129.98 R. R. Spike N.S. T. P. NE Ohio & 33rd
 B. M. 130.09 R. R. Spike SWS T. P. NE 33rd & Wabash.



Plan Scale 1" = 40' Horiz.
 Profile Scale 1" = 4' Vert.

NOTE: Sand fill along buildings.

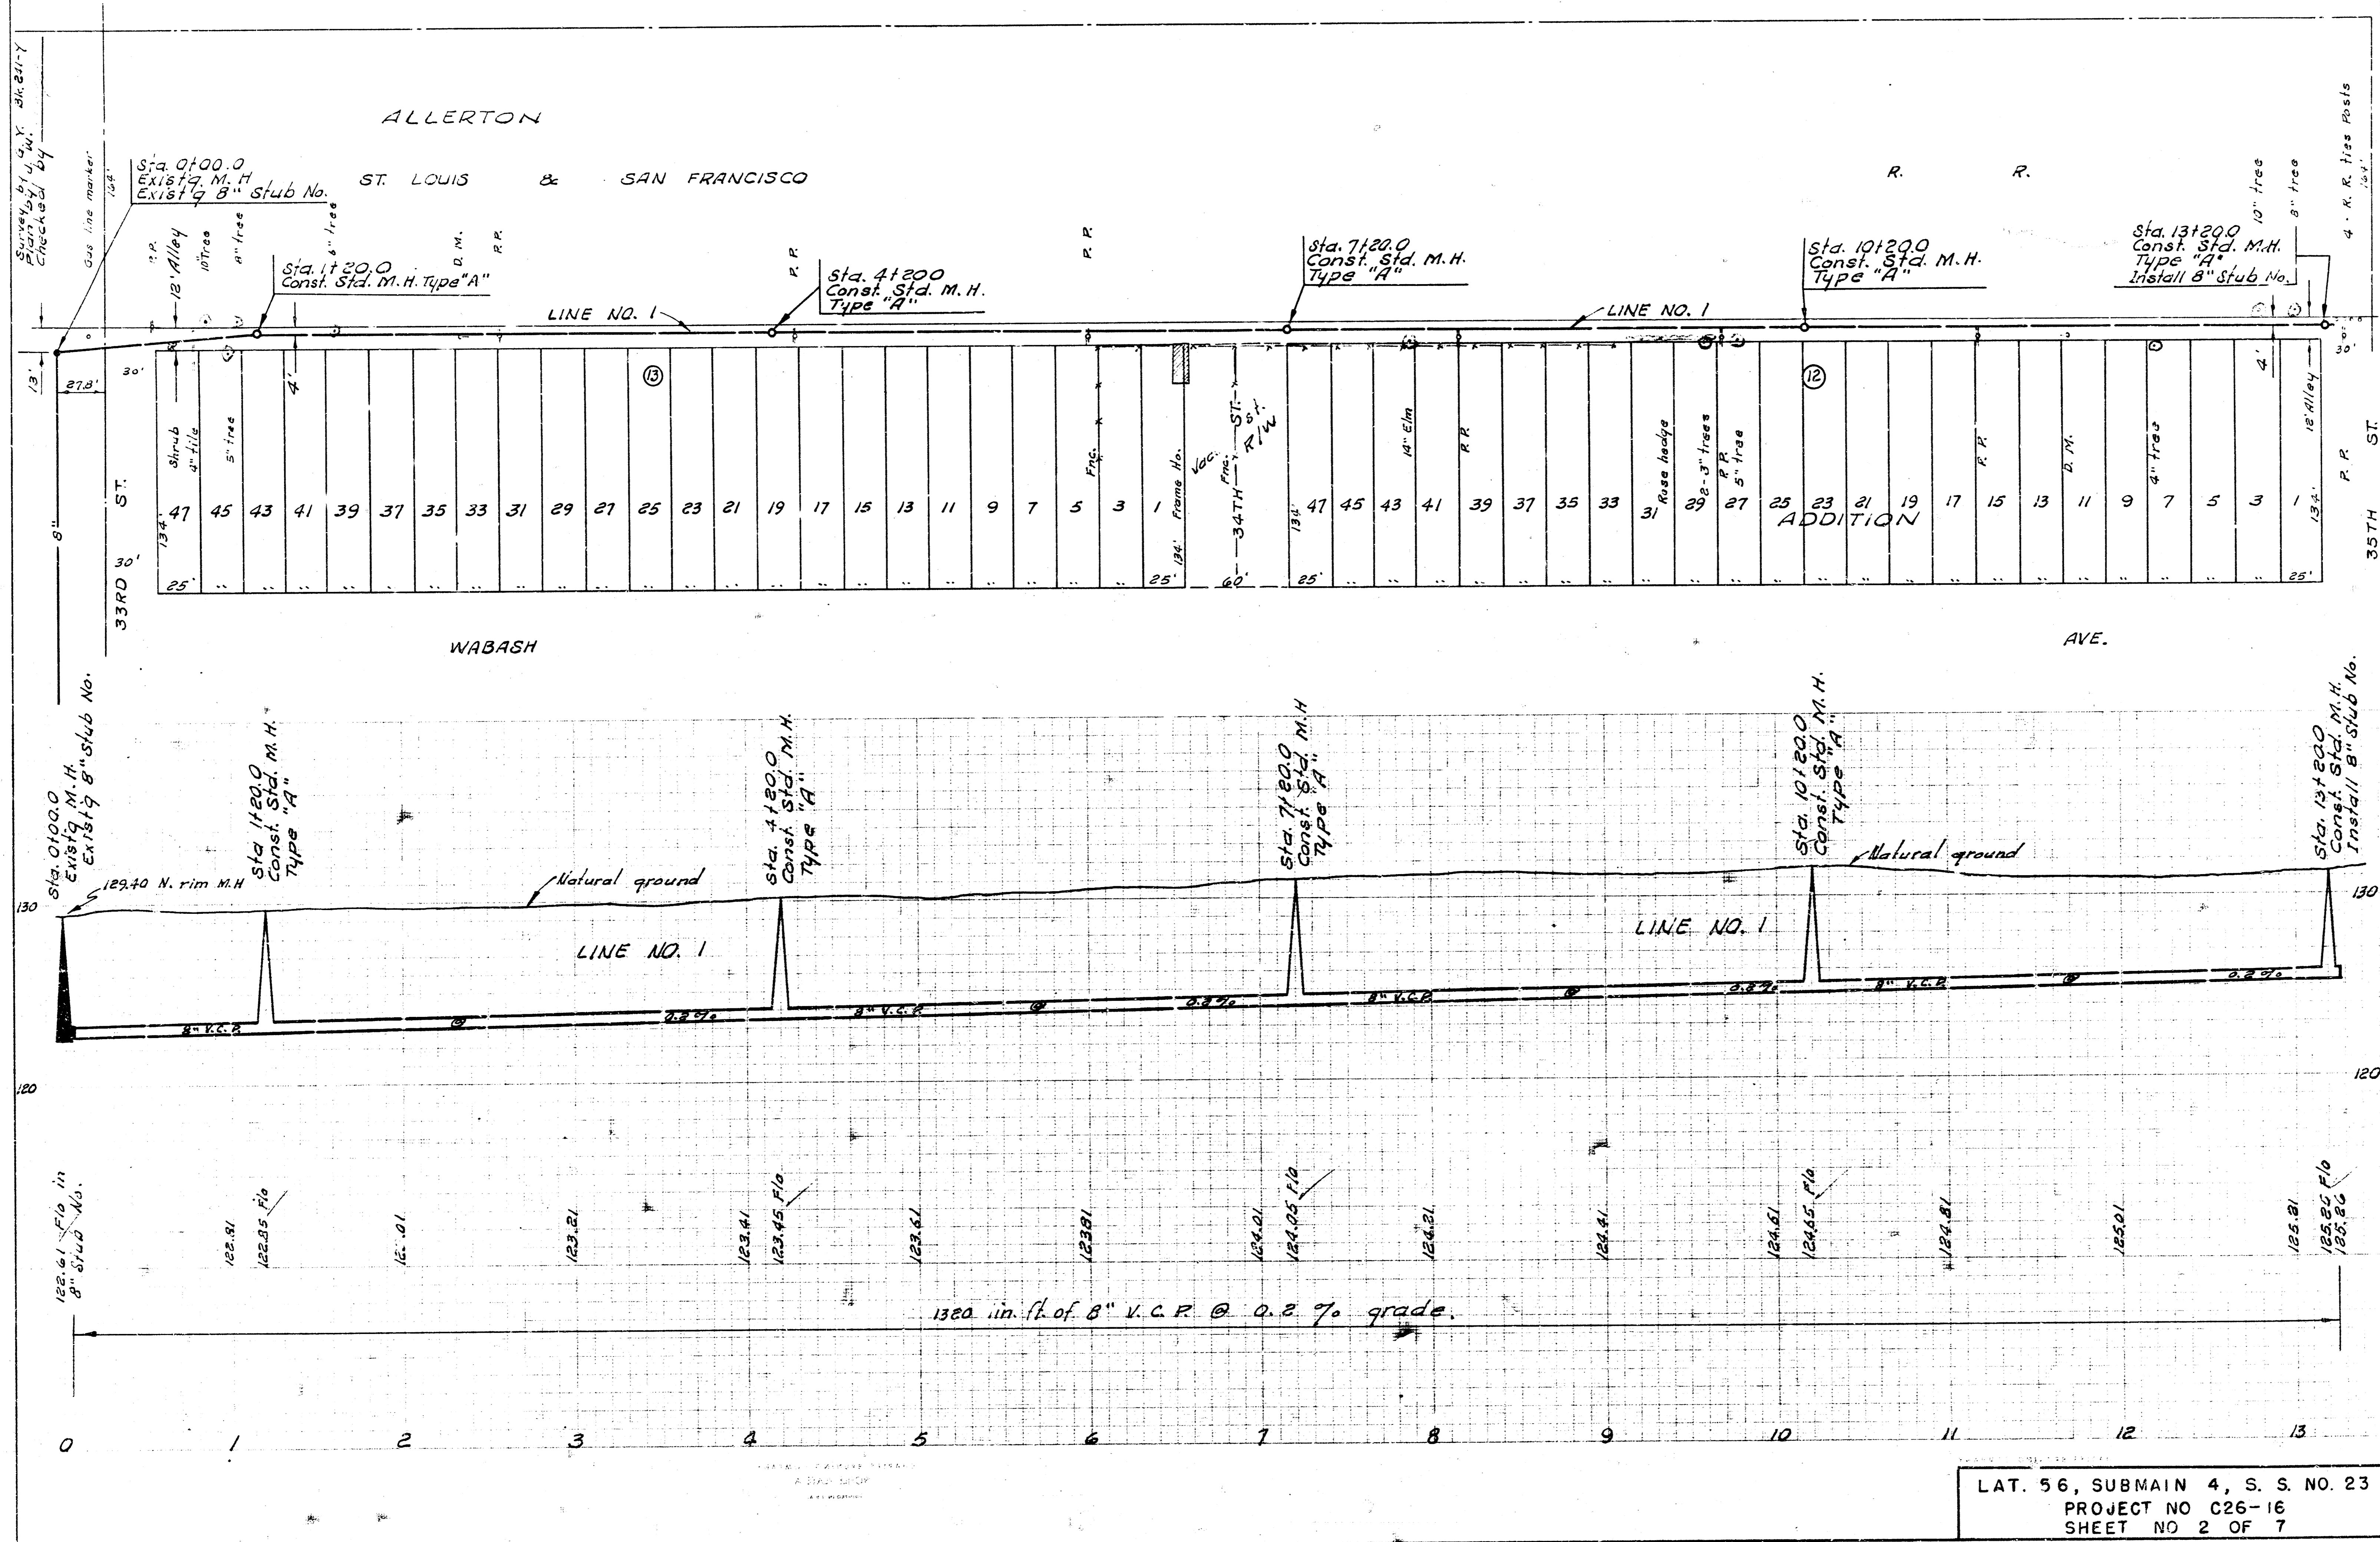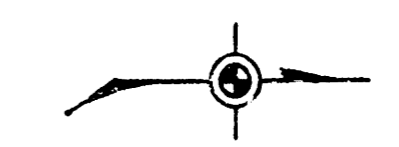


LAT. 56, SUBMAIN 4, S. S. NO. 23
 PROJECT NO C26-16
 SHEET NO 2 OF 7

B. M. 129.98 R. R. Spike N. S. T. P. NE 33rd & Ohio.
 B. M. 130.09 R. R. Spike S. W. S. T. P. NE 33rd & Wabash.

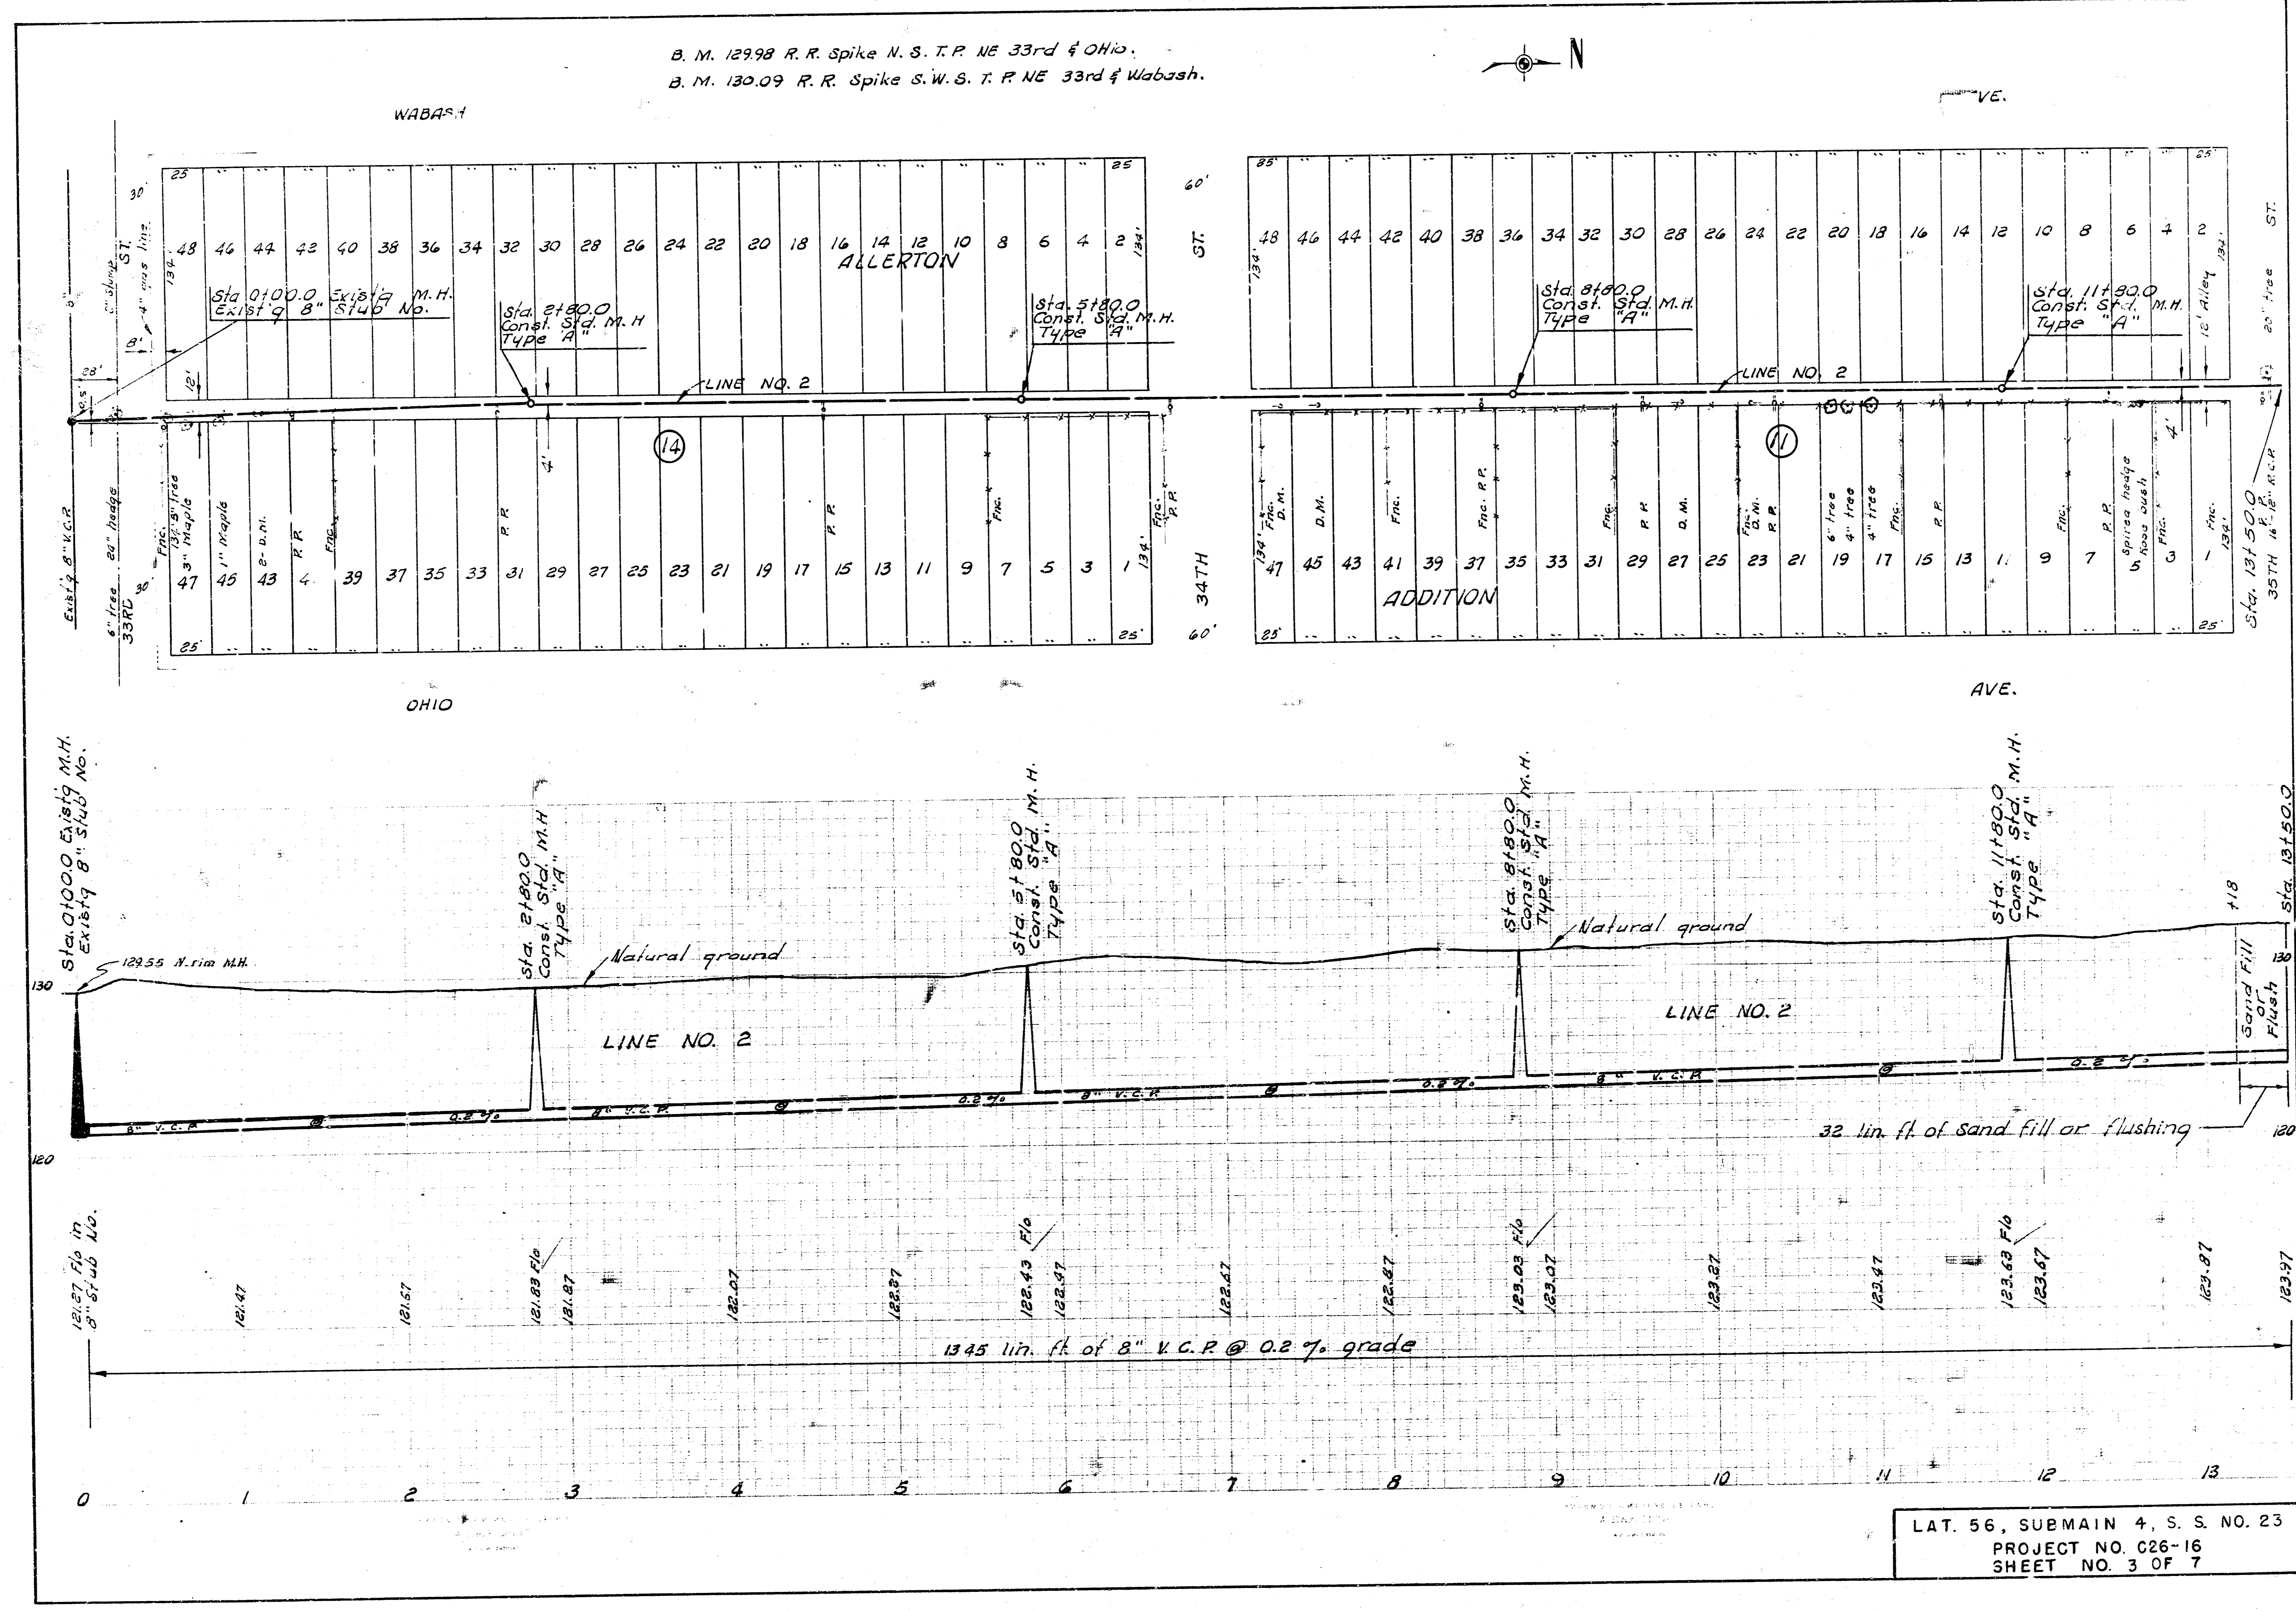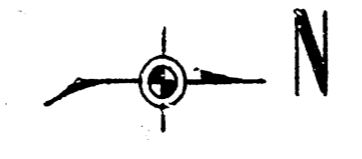

LAT. 56, SUBMAIN 4, S. S. NO. 23
 PROJECT NO. C26-16
 SHEET NO. 3 OF 7

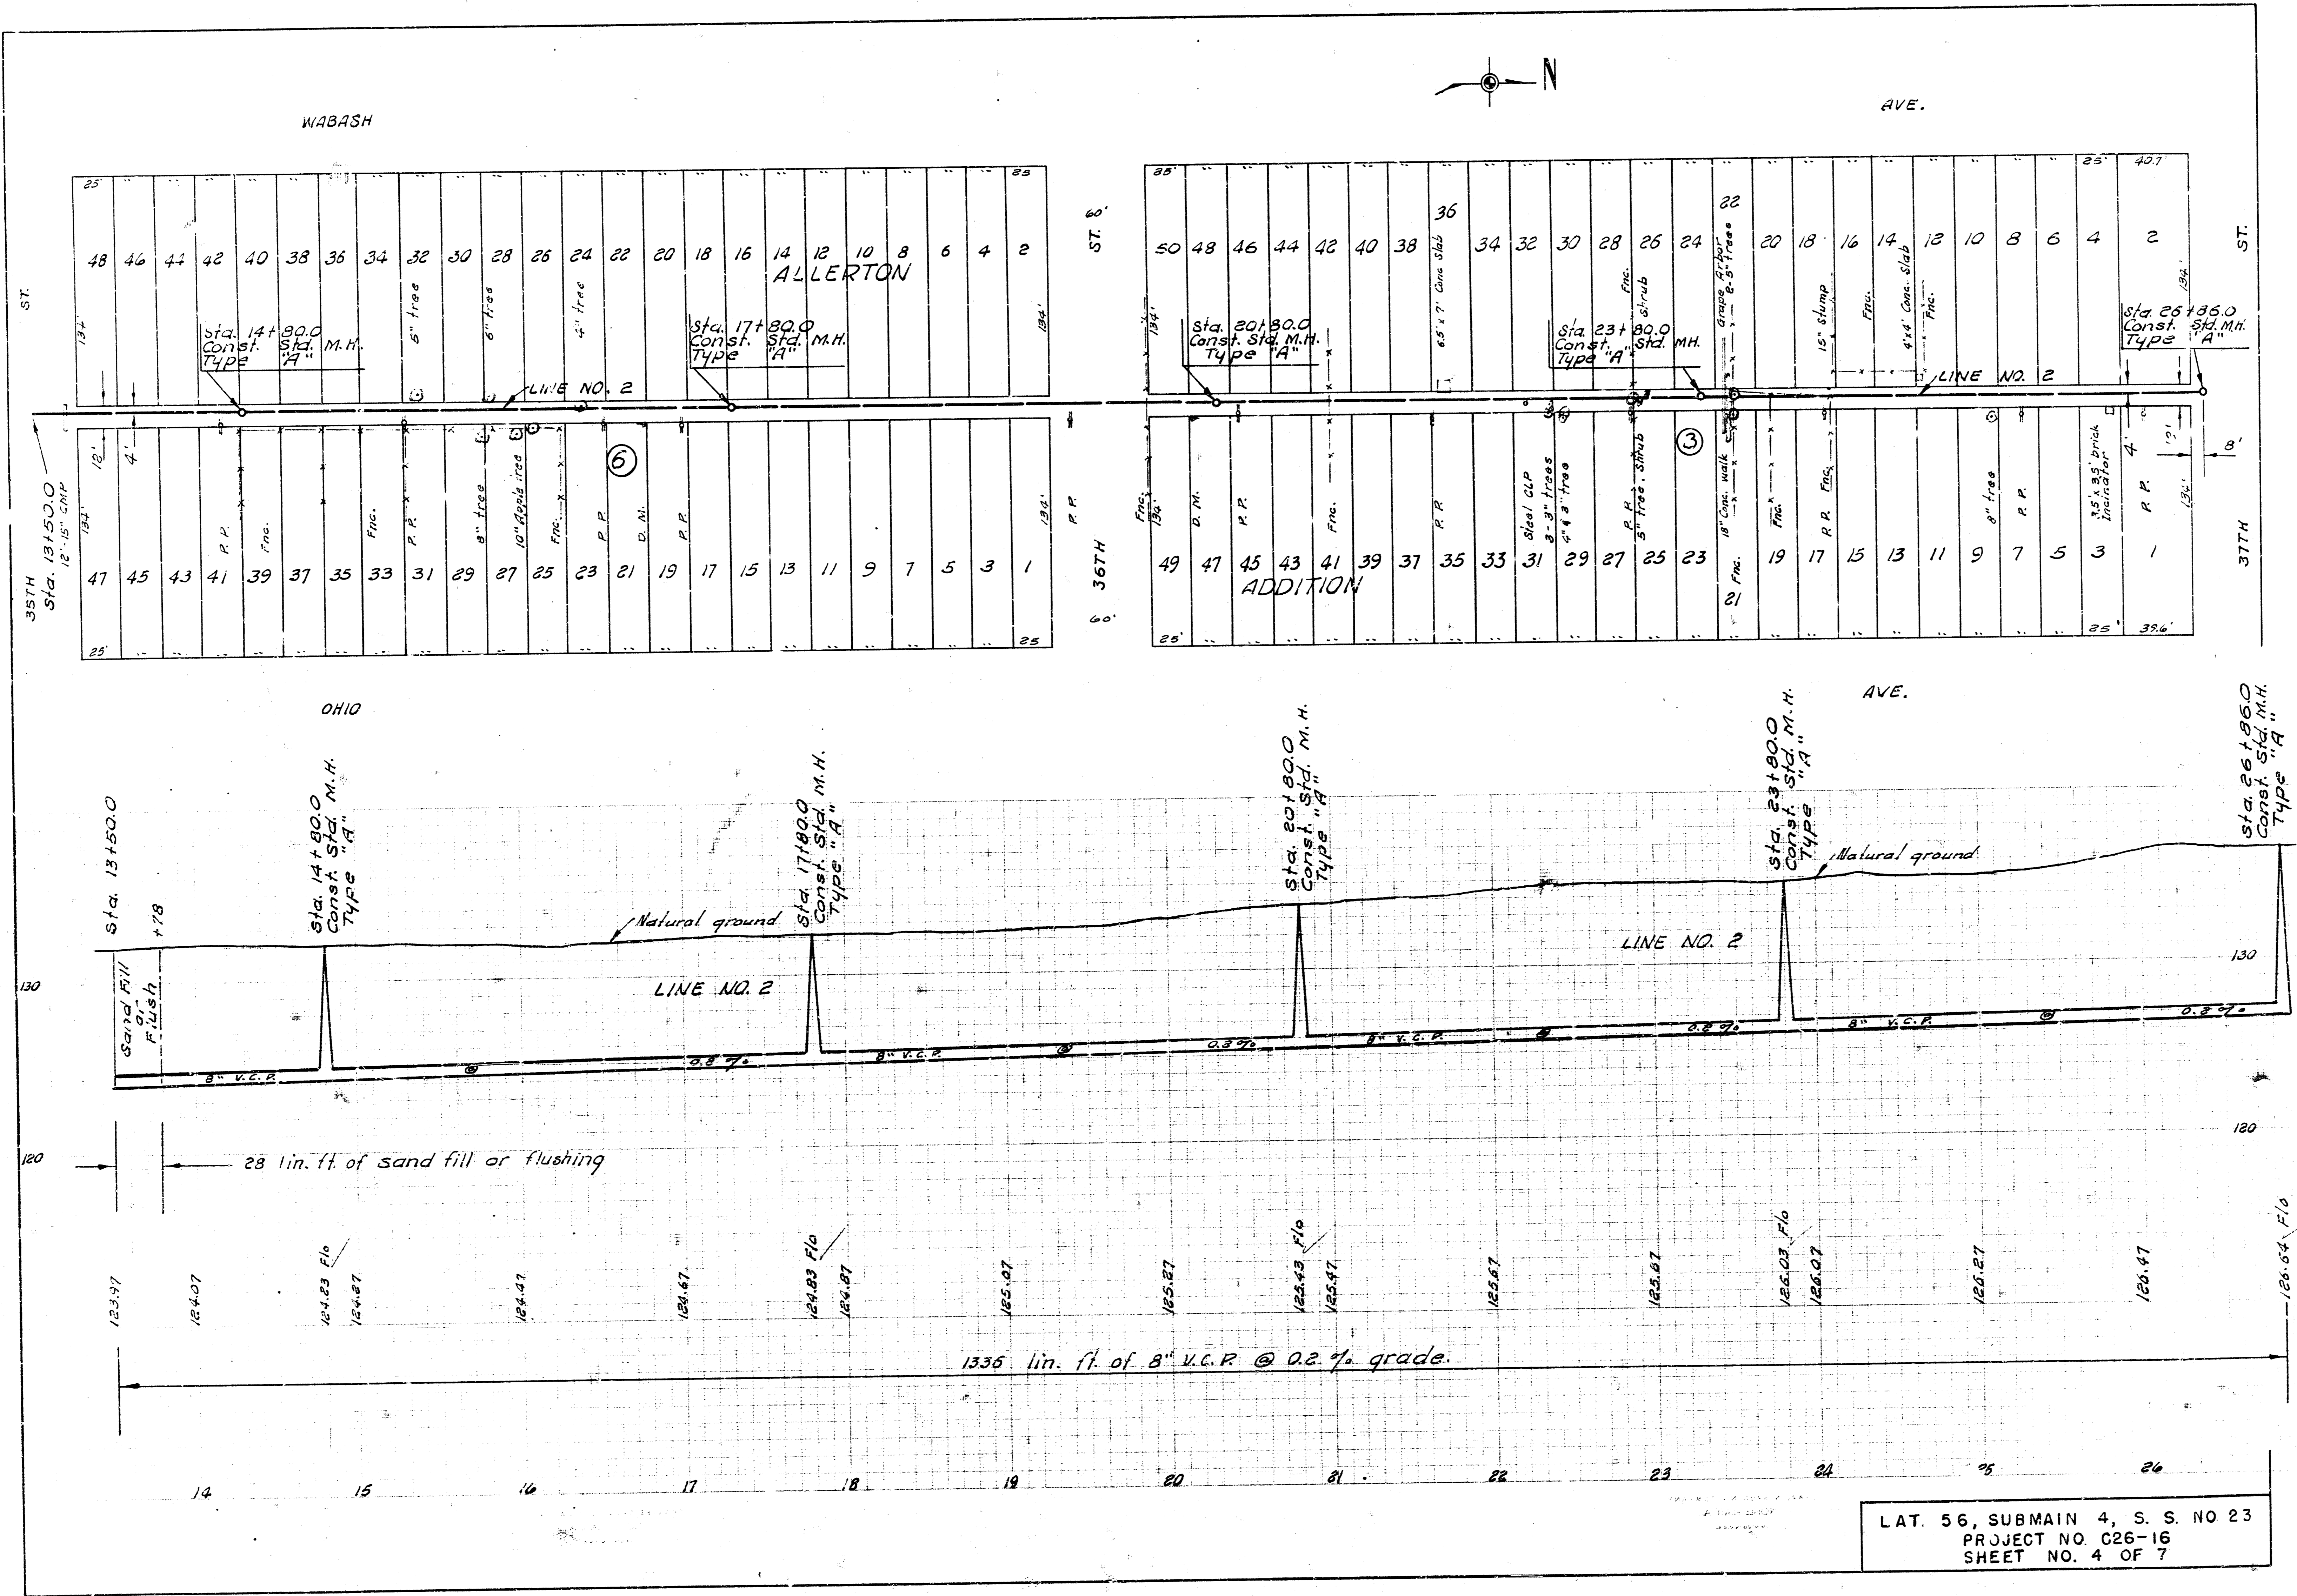

WABASH


AVE.

25	48	46	44	42	40	38	36	34	32	30	28	26	24	22	20	18	16	14	12	10	8	6	4	2
												ALLERTON												

25	50	48	46	44	42	40	38	36	34	32	30	28	26	24	22	20	18	16	14	12	10	8	6	4	2
												AVE.													



47	45	43	41	39	37	35	33	31	29	27	25	23	21	19	17	15	13	11	9	7	5	3	1
												ADDITION											

49	47	45	43	41	39	37	35	33	31	29	27	25	23	21	19	17	15	13	11	9	7	5	3	1
												AVE.												

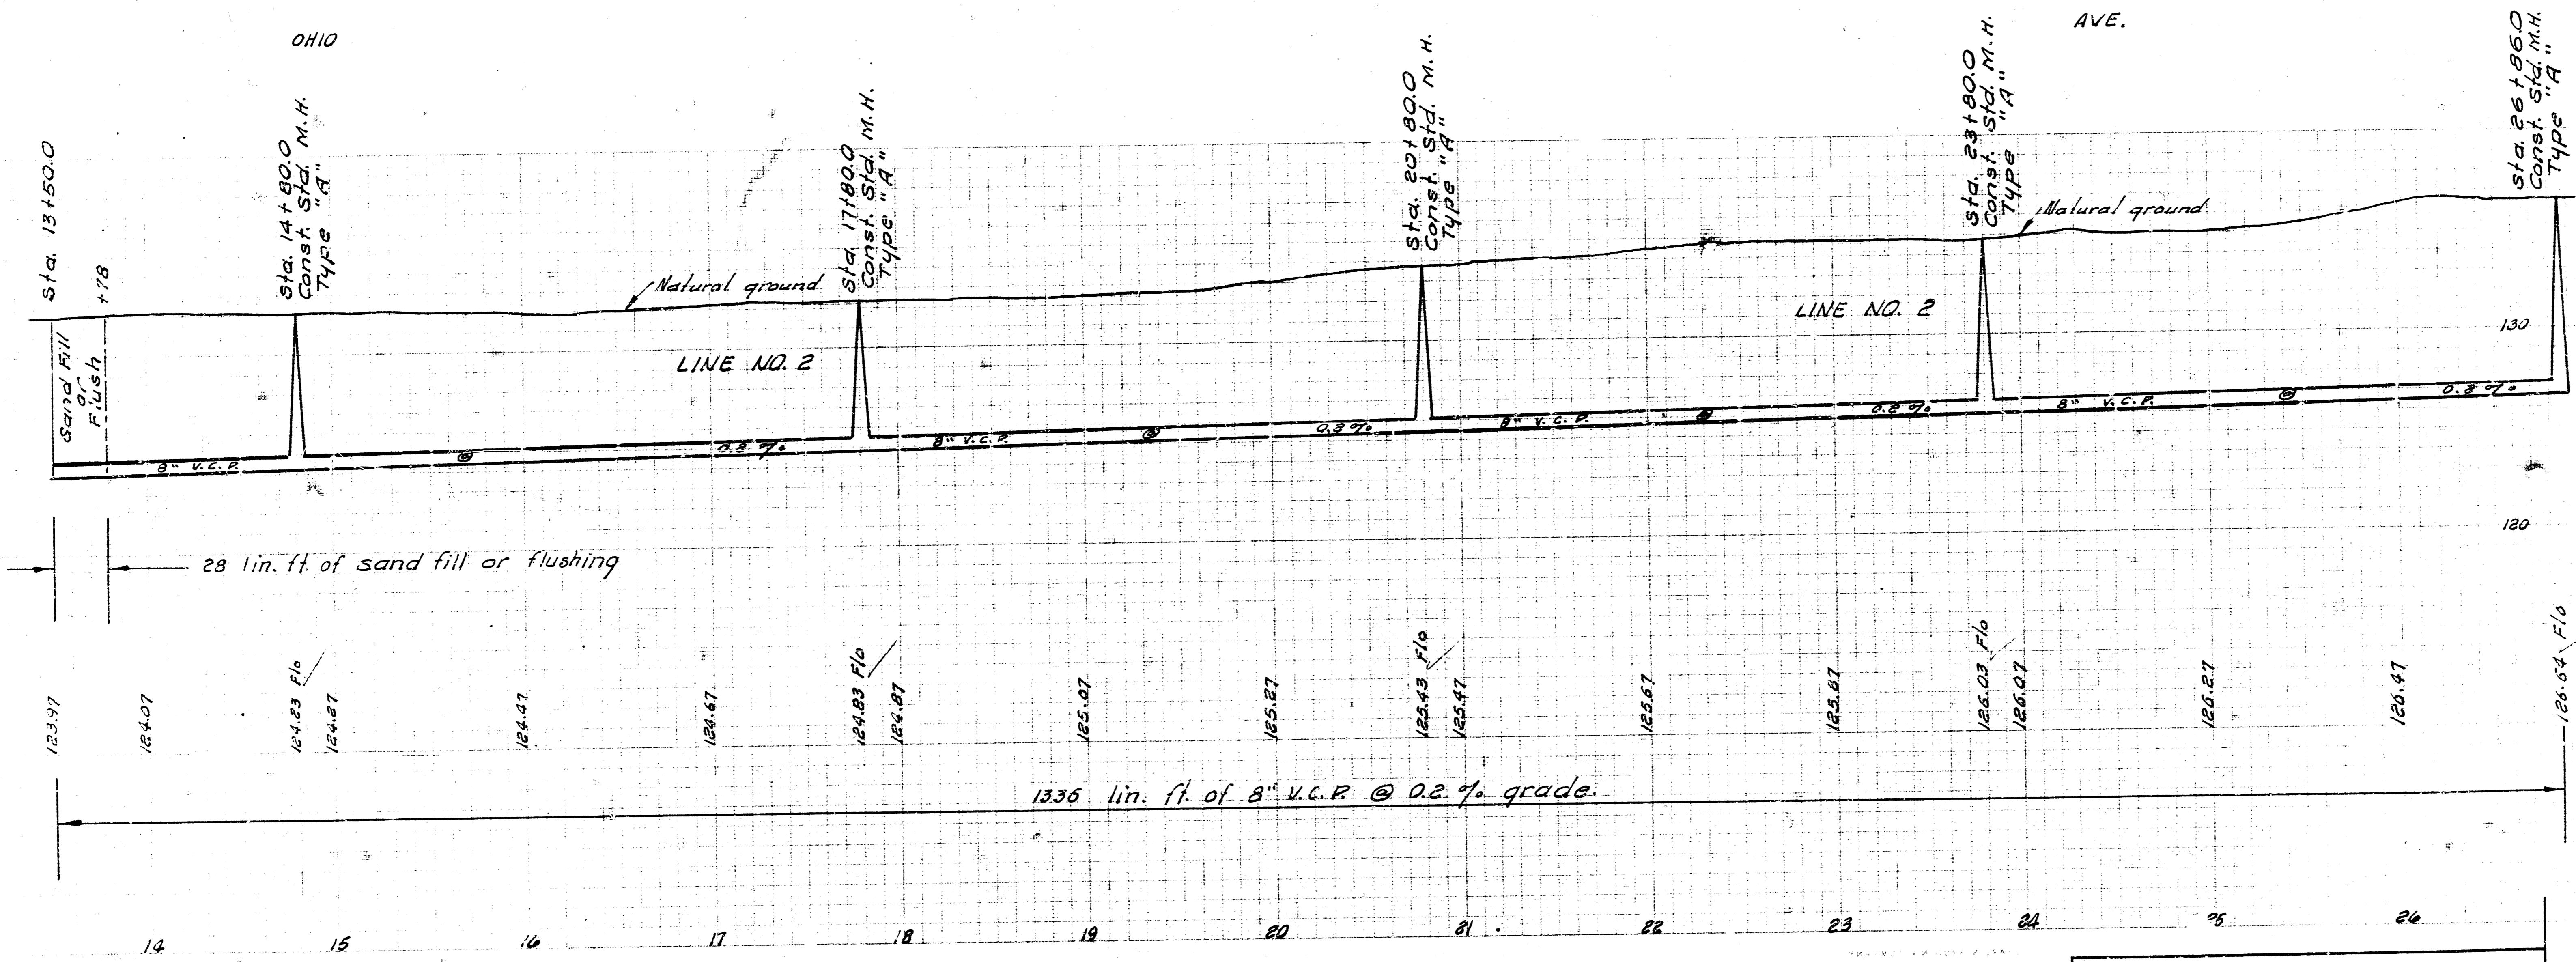


LAT. 56, SUBMAIN 4, S. S. NO 23
PROJECT NO. C26-16
SHEET NO. 4 OF 7



B. M. 130.18 R. R. Spike S. S. T. P. NS 33rd 135' E. of Ohio.
 B. M. 129.98 R. R. Spike N. S. T. P. N. E. 33rd & Ohio.

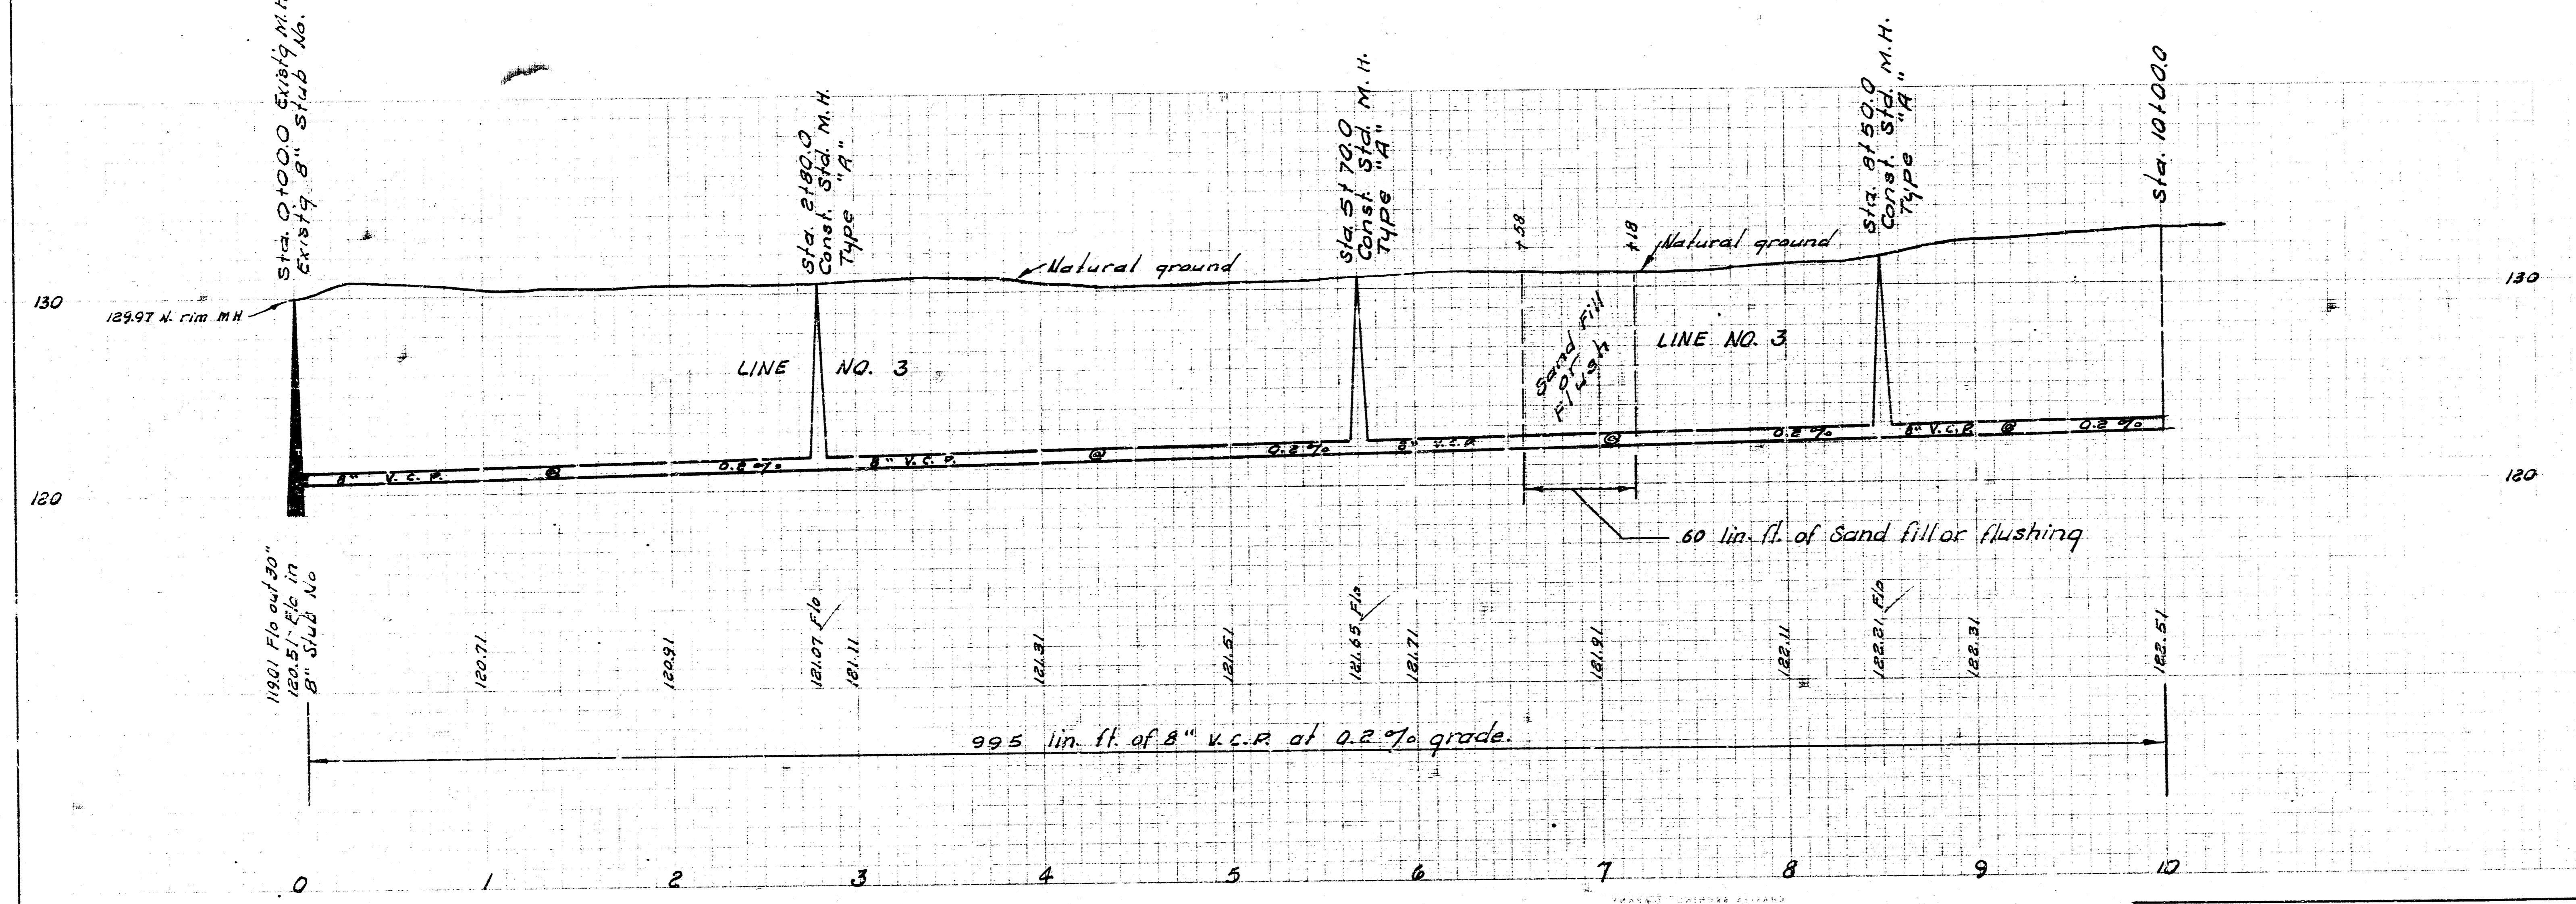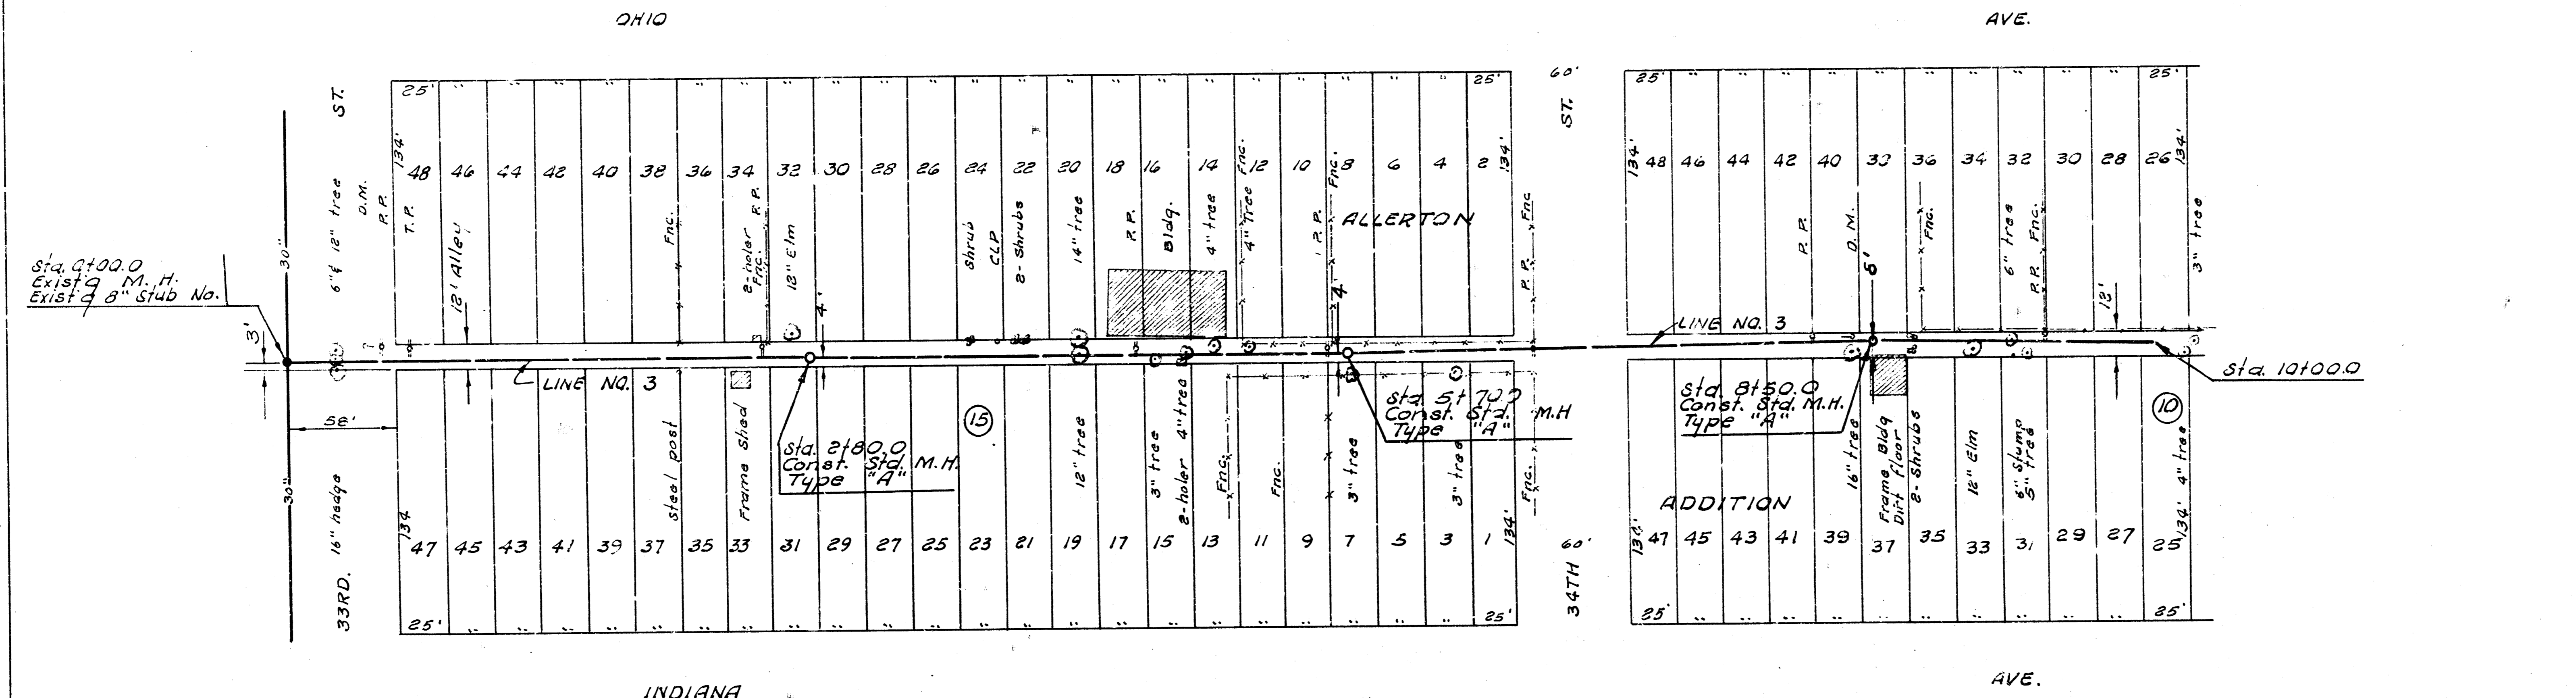

LAT. 56, SUBMAIN 4, S. S. NO. 23
 PROJECT NO C26-16
 SHEET NO. 5 OF 7

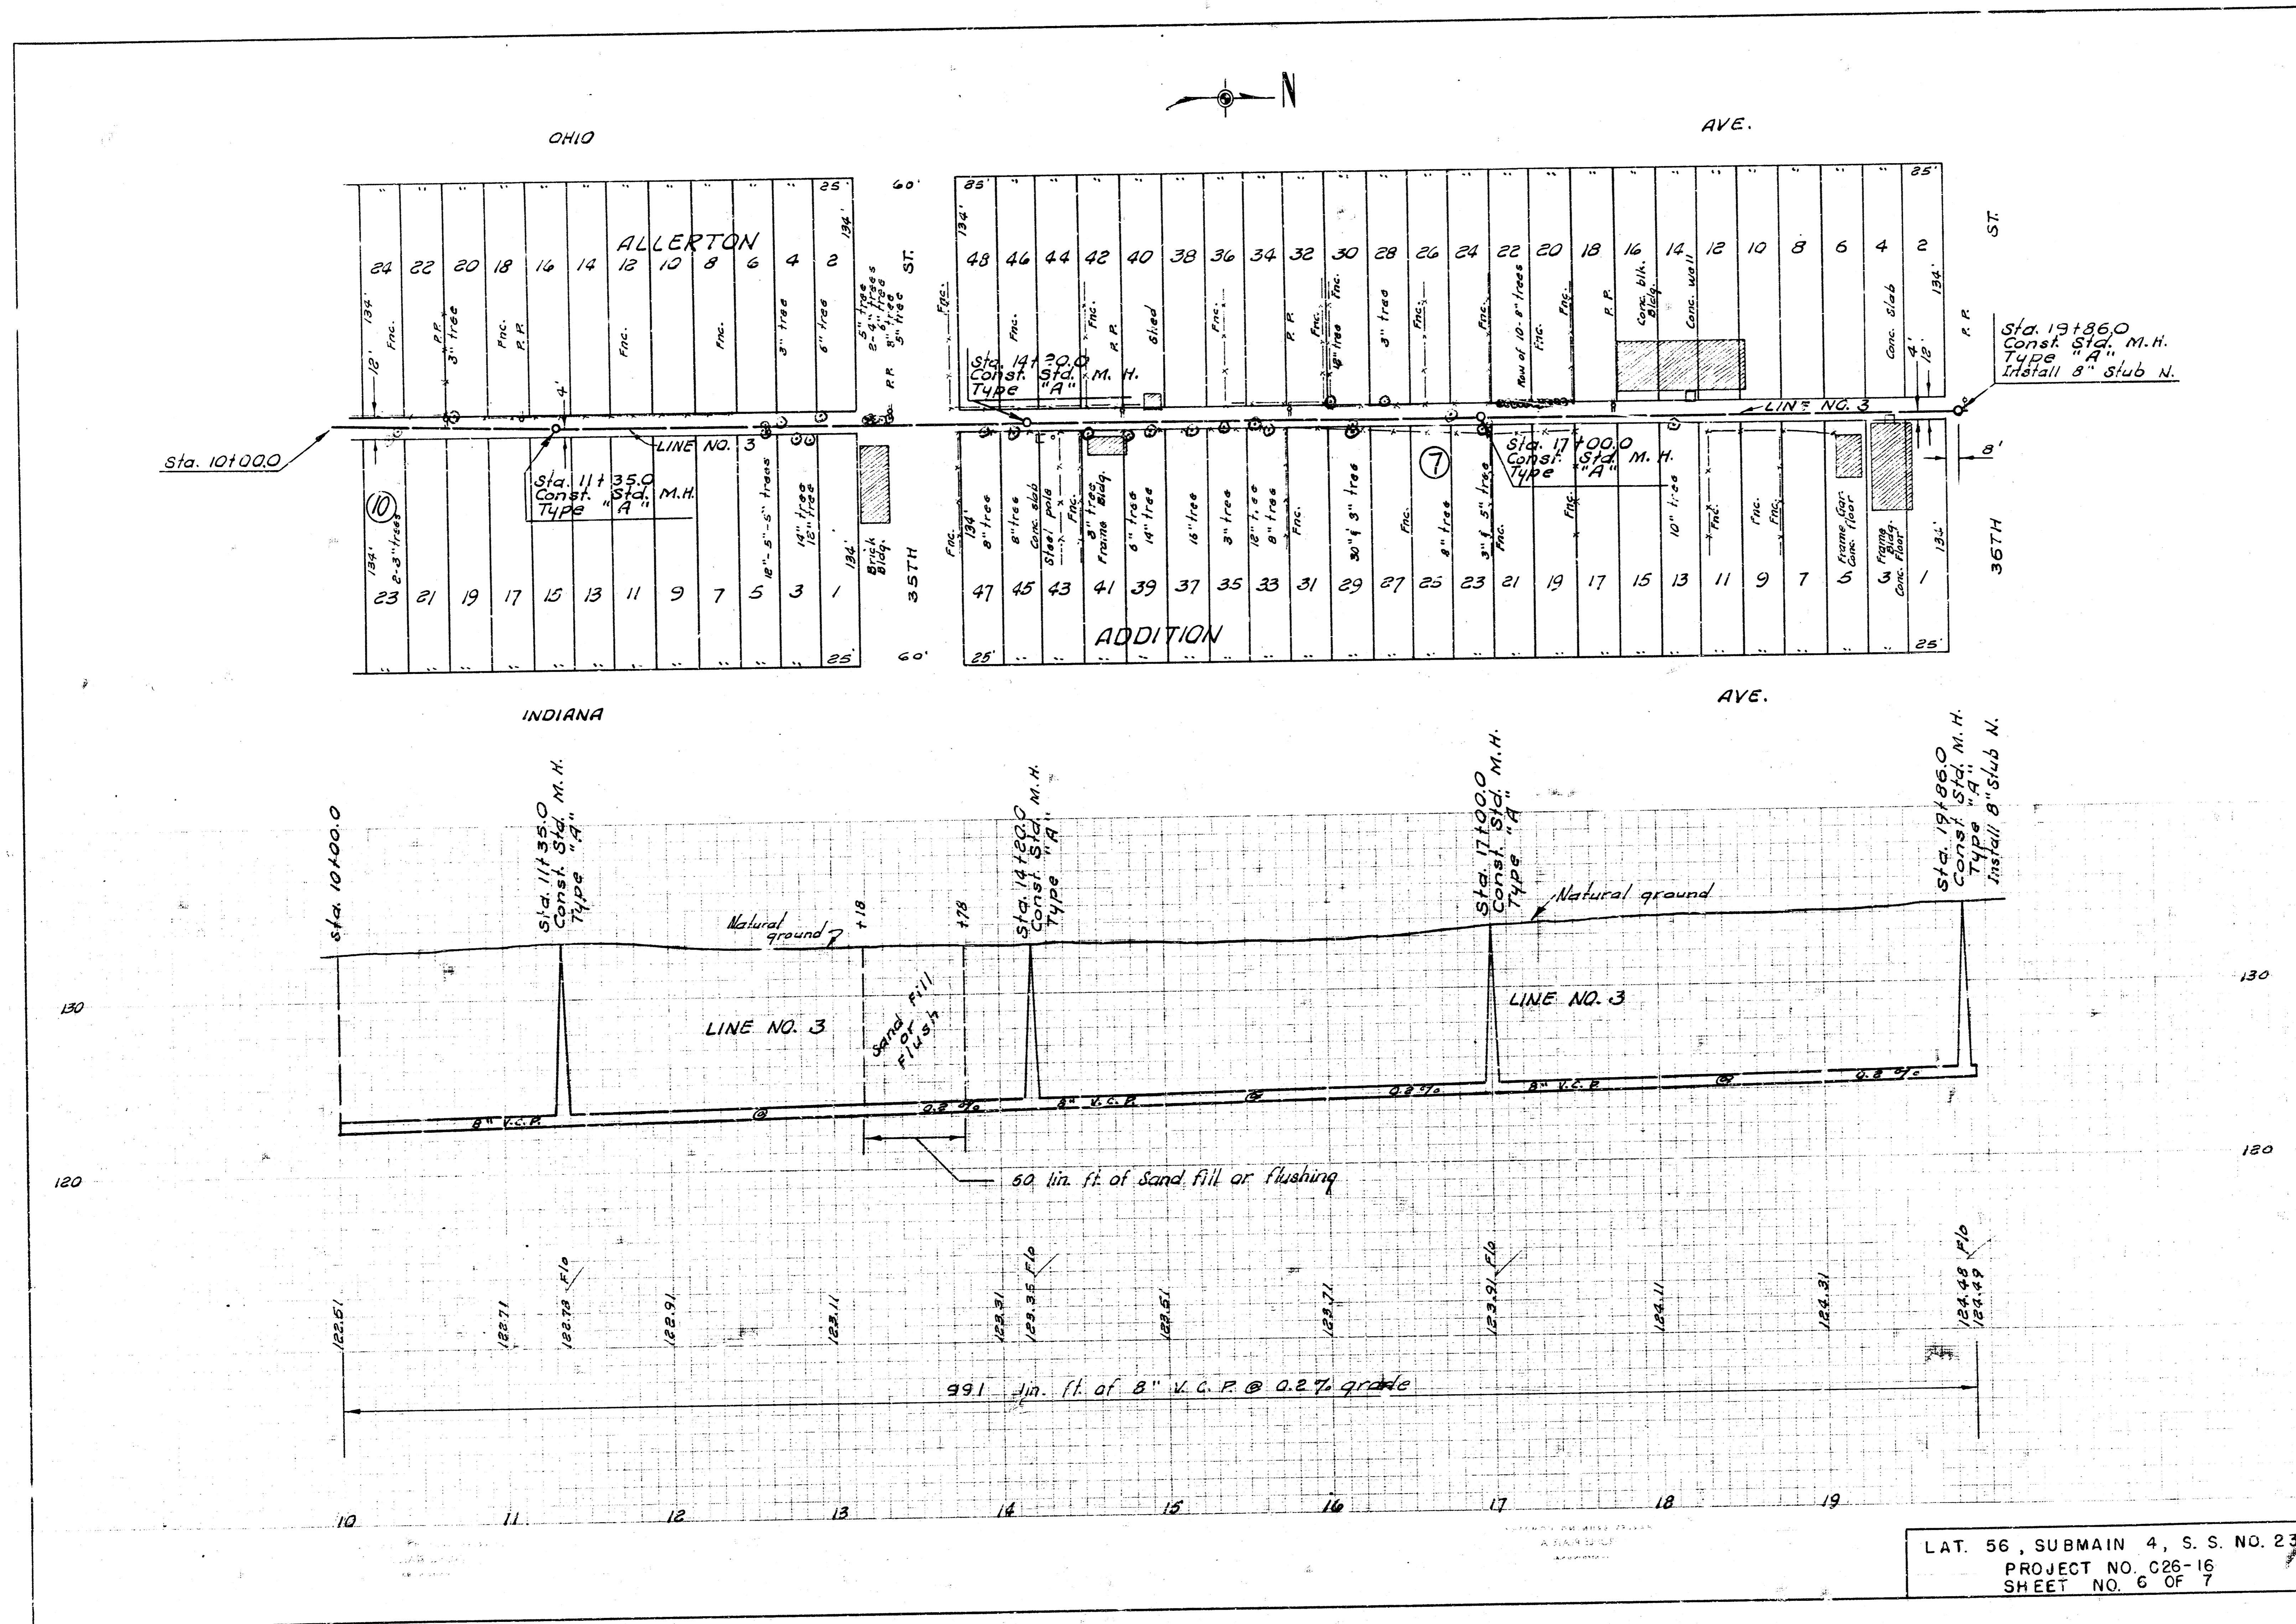

B. M. 130.18 R. R. Spike S. S. T. P. NS 33rd E. of Ohio.
 B. M. 130.09 R. R. Spike SWS T. P. NE 33rd & Wabash.

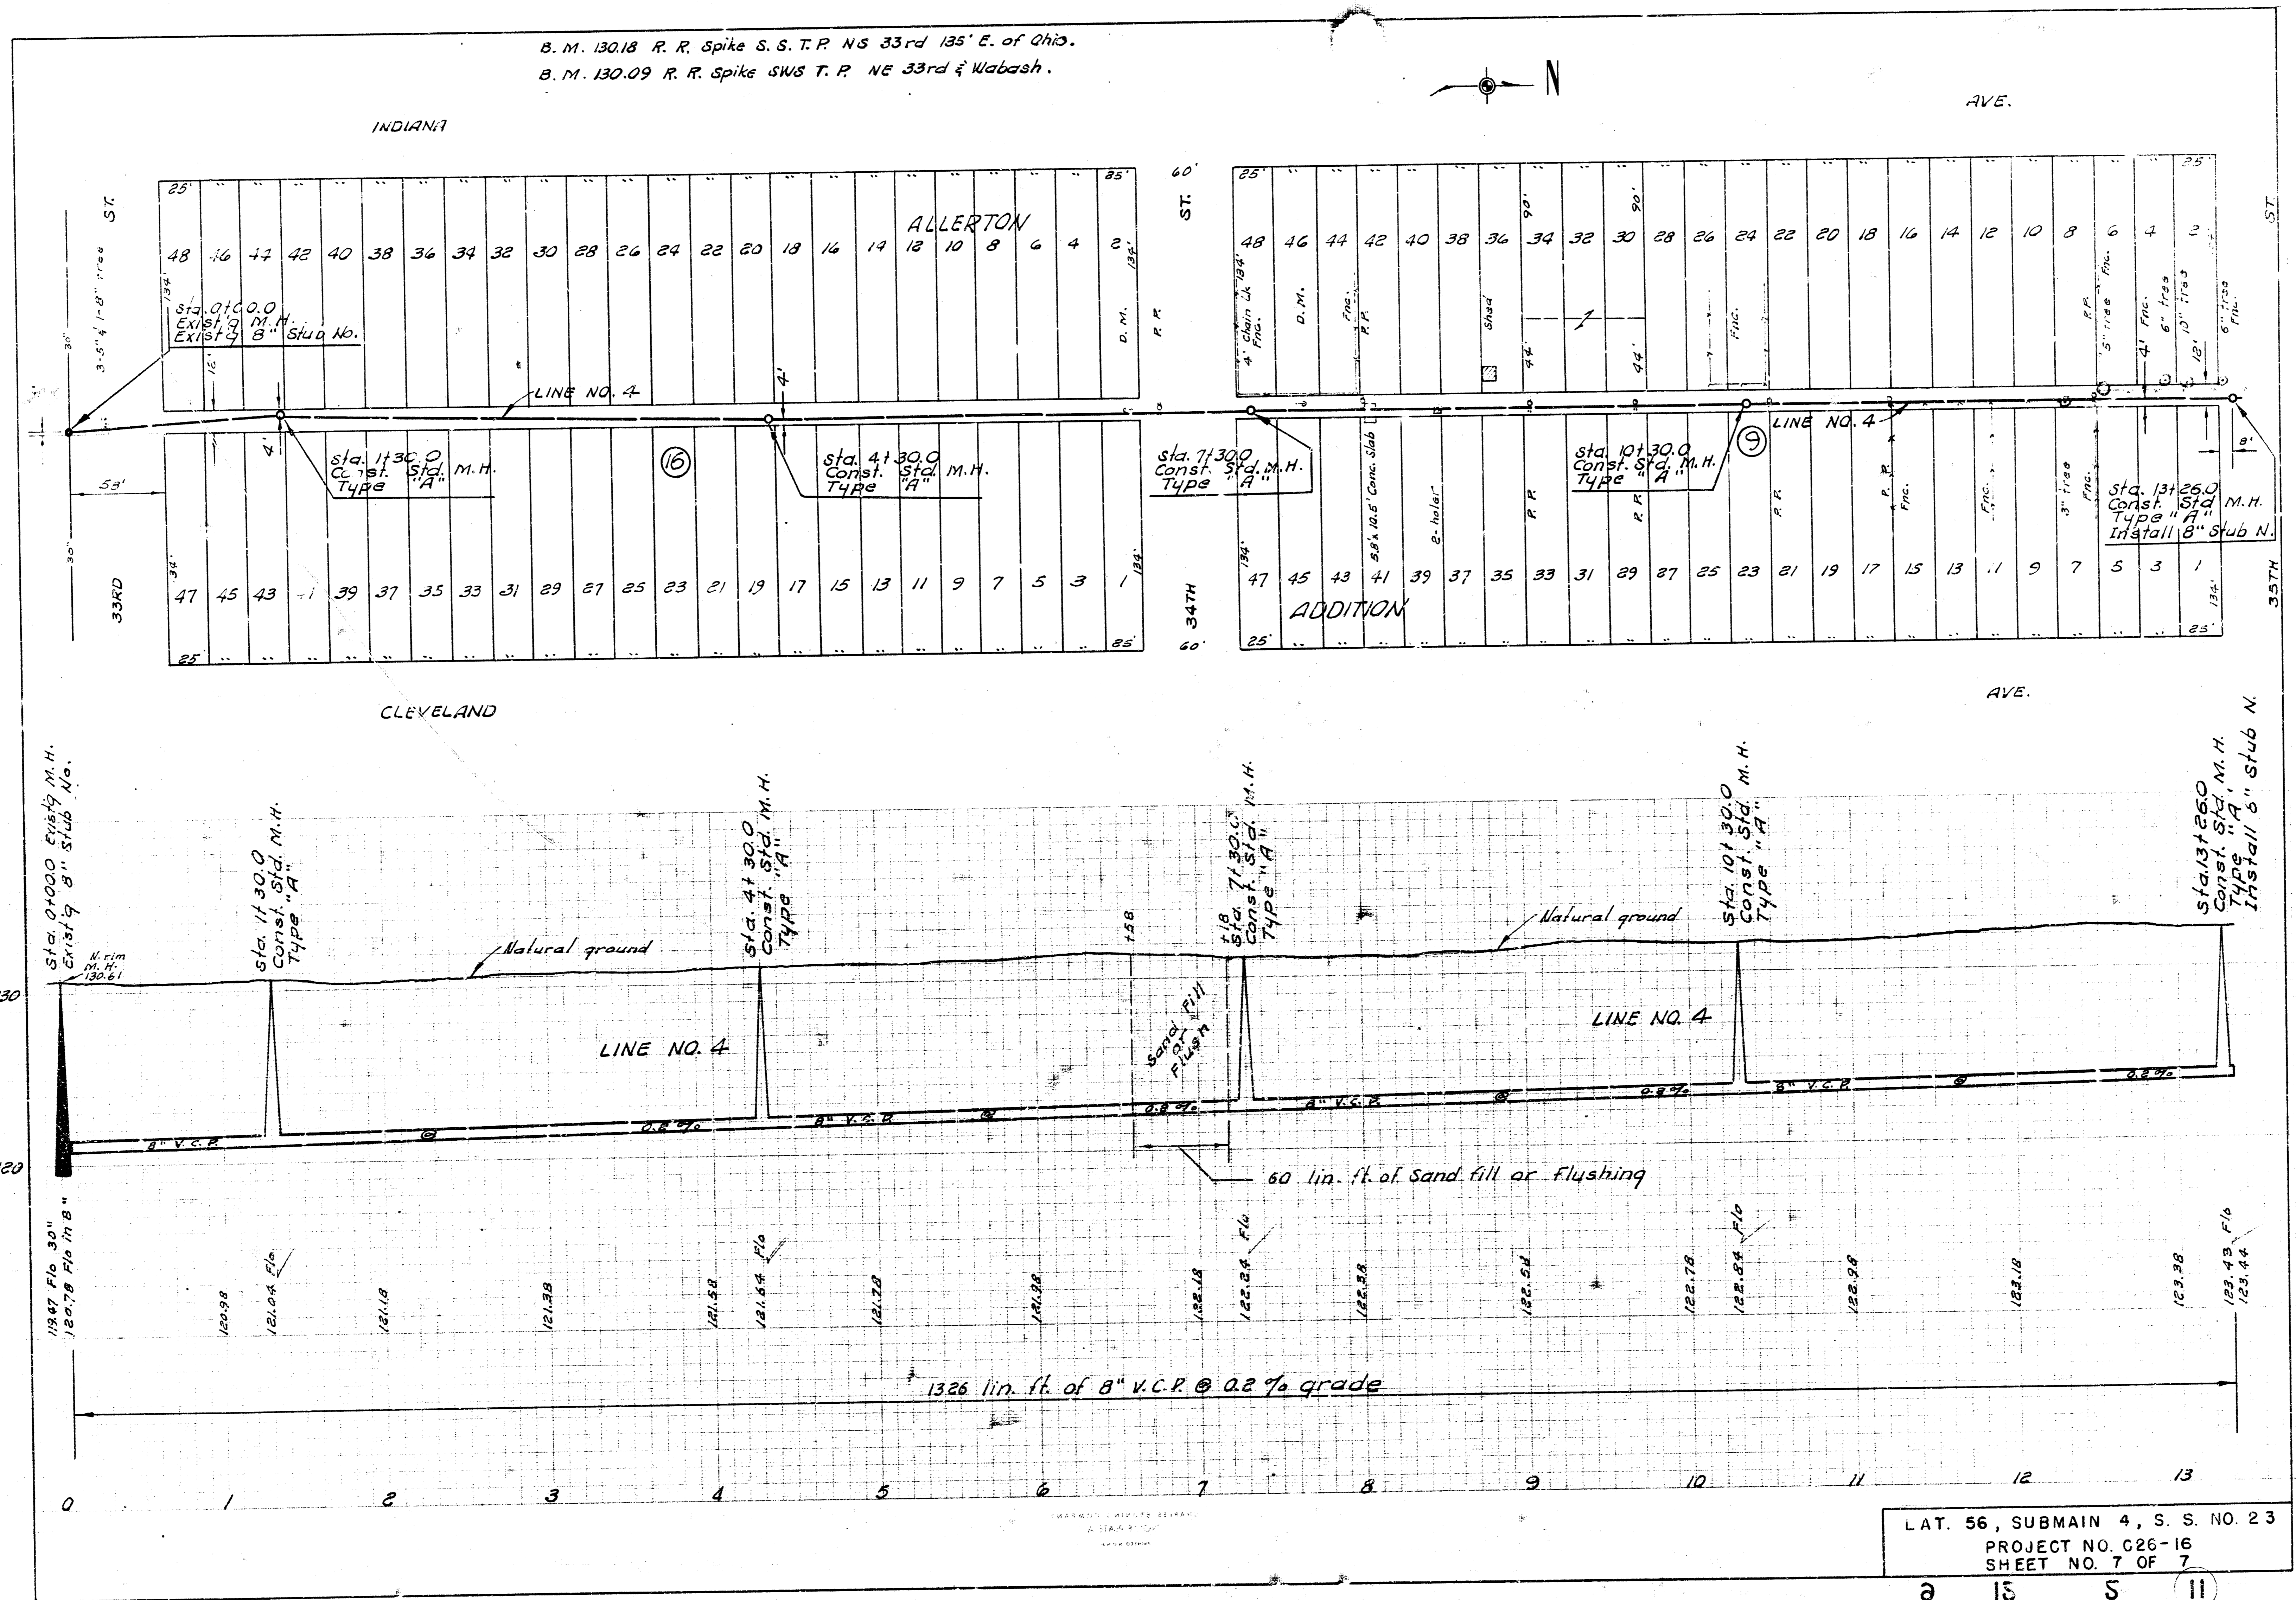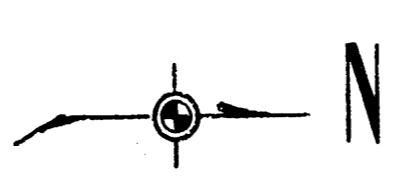

LAT. 56, SUBMAIN 4, S. S. NO. 23
 PROJECT NO. C26-16
 SHEET NO. 7 OF 7