
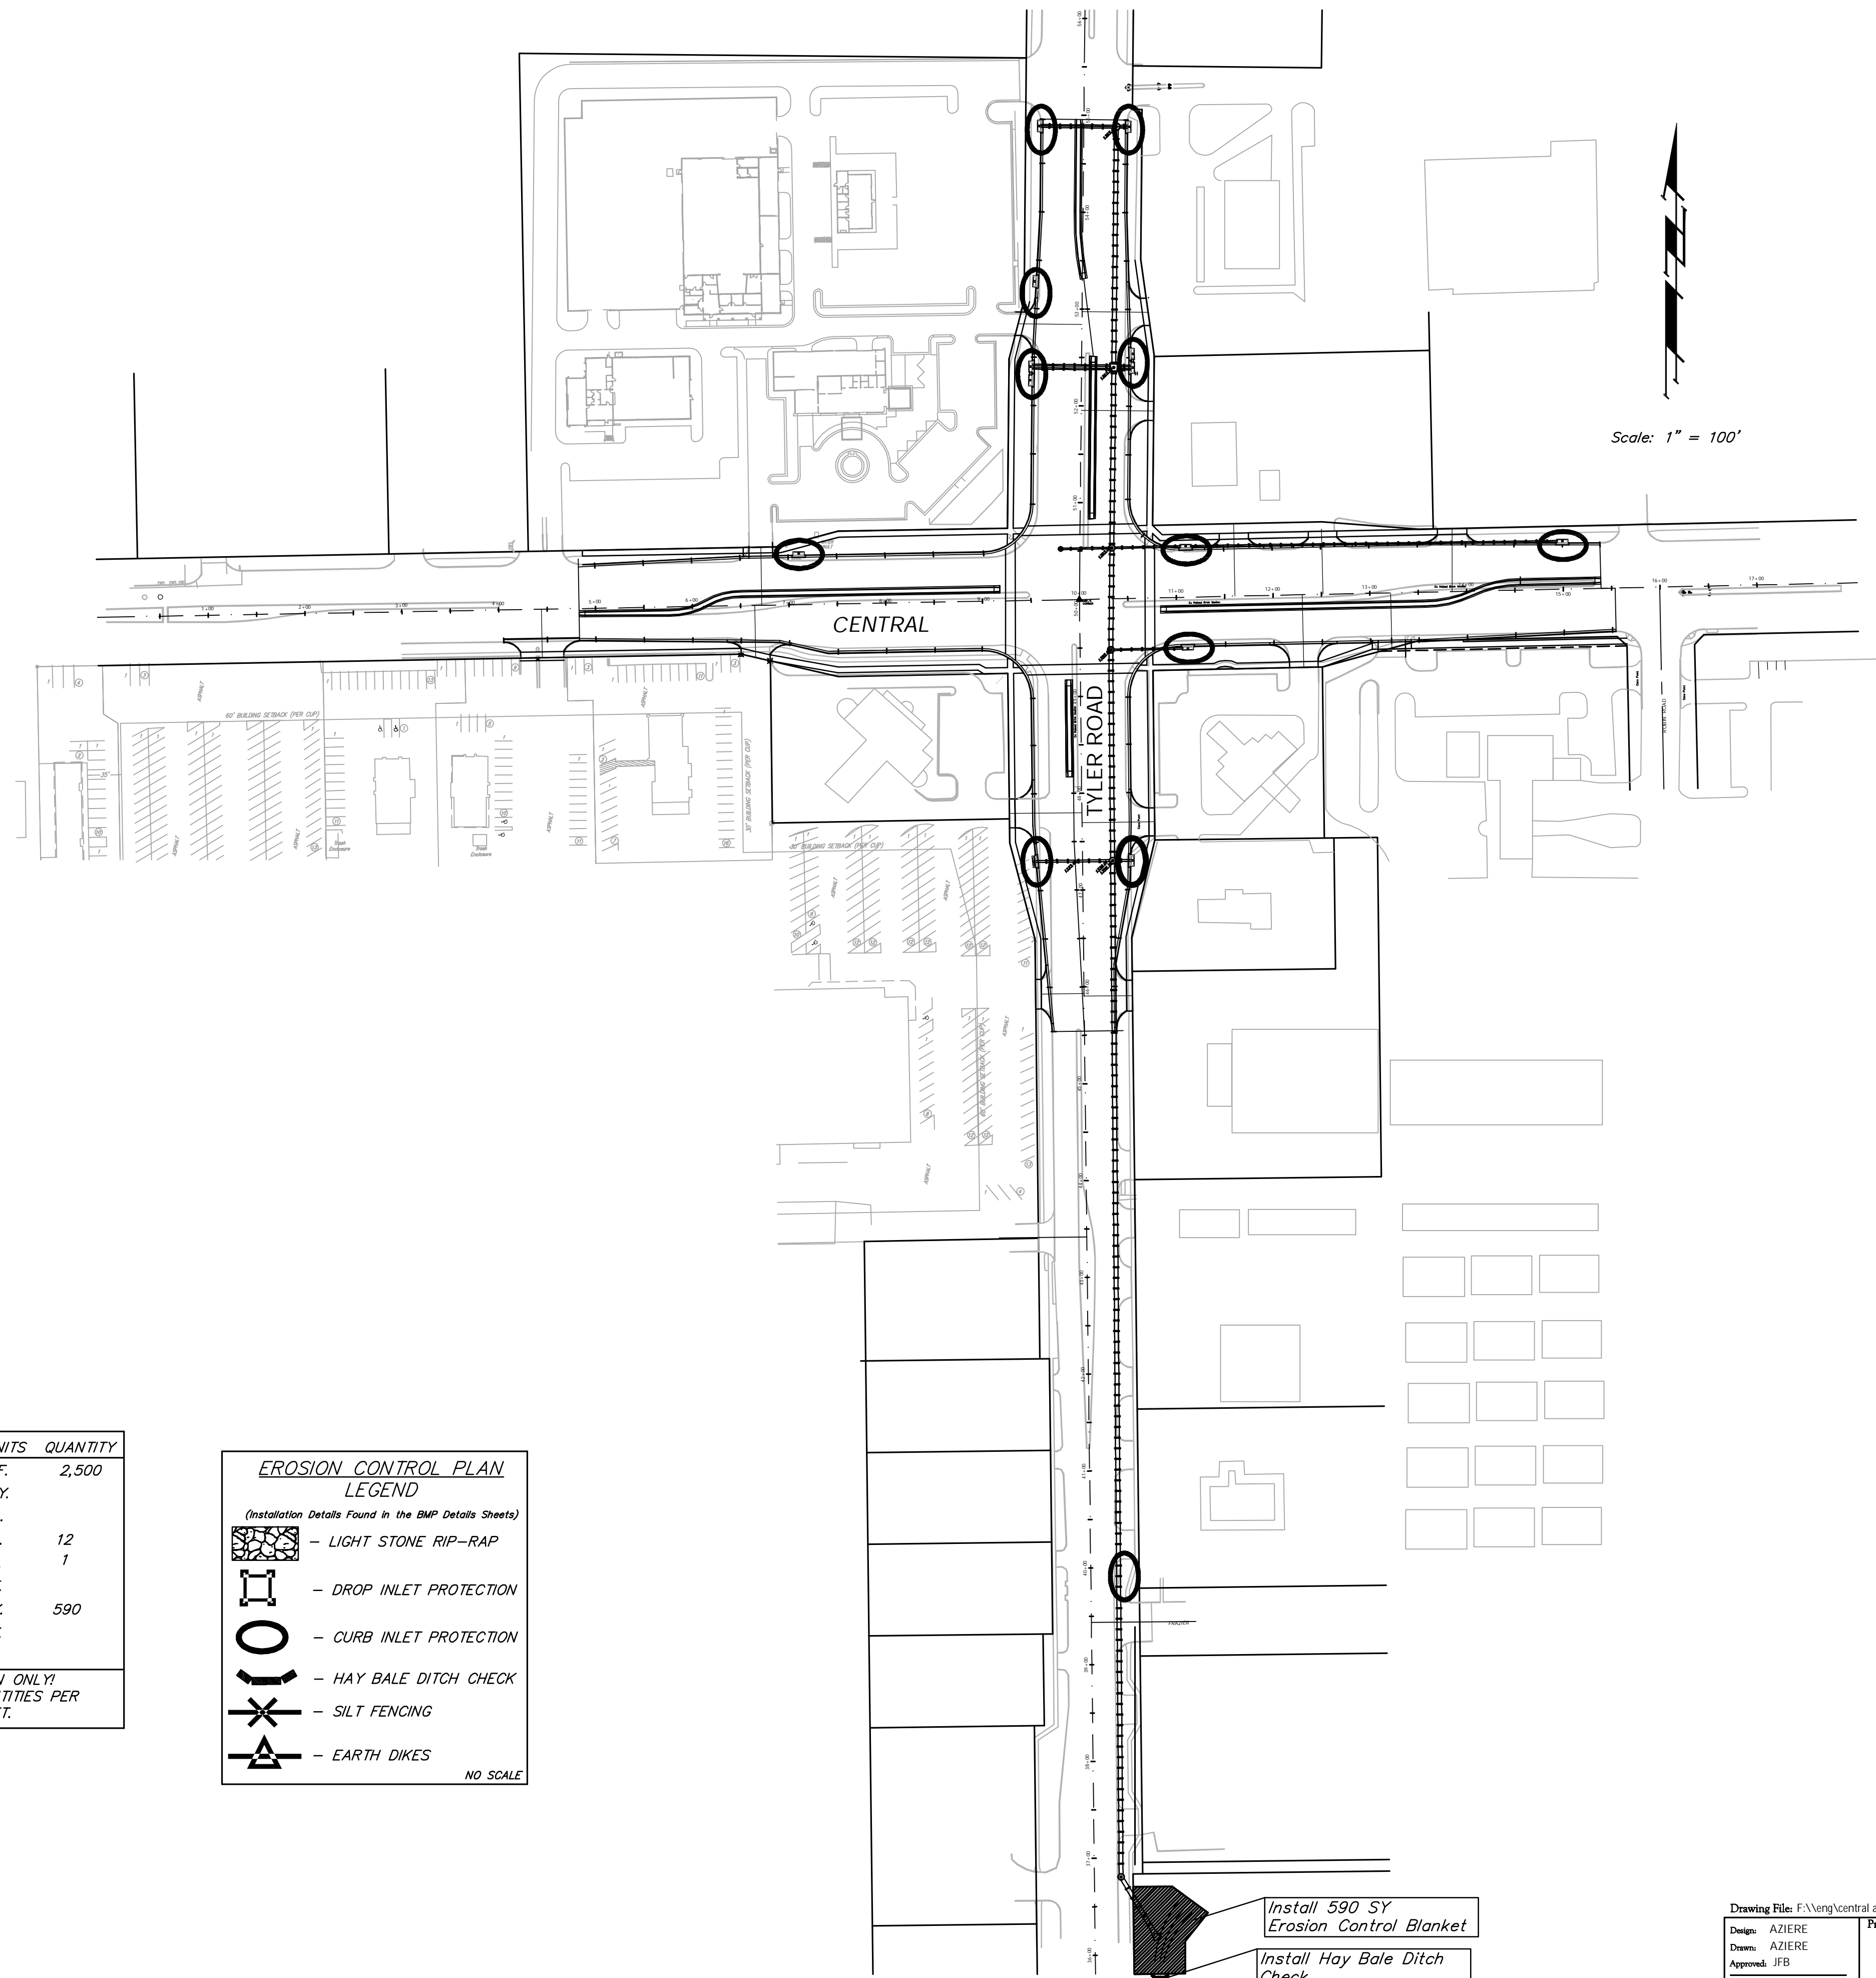


HHWA REGION NO.	STATE	PROJECT NO.	FISCAL YEAR	SHEET NO.	TOTAL SHEETS
7	KANSAS	87N-0387-01	2008	33	72

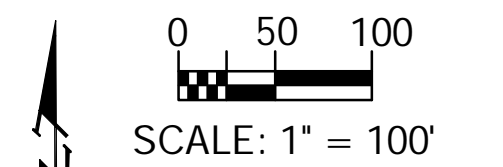

EROSION CONTROL MEASURE	UNITS	QUANTITY
SILT FENCE	L.F.	2,500
RIPRAP	S.Y.	
DROP INLET BARRIER	EA.	
CURB INLET BARRIER	EA.	12
HAY BALE DITCH CHECK	EA.	1
EARTHEN DIKES	L.F.	
EROSION CONTROL BLANKET	S.Y.	590
DITCH STABILIZATION	S.Y.	
Construction Entrance	EA.	

QUANTITIES ARE FOR INFORMATION ONLY!
CONTRACTOR SHALL VERIFY QUANTITIES PER
SPECIFIC ENGINEERING PLAN SHEET.

**EROSION CONTROL PLAN
LEGEND**
(Installation Details Found in the BMP Details Sheets)

- LIGHT STONE RIP-RAP
- DROP INLET PROTECTION
- CURB INLET PROTECTION
- HAY BALE DITCH CHECK
- SILT FENCING
- EARTH DIKES

NO SCALE

Install 590 SY
Erosion Control Blanket

Install Hay Bale Ditch
Check

Drawing File: F:\eng\central and tyler intersection\EROSION CONTROL PLAN
Design: AZIERE
Drawn: AZIERE
Approved: JFB
Scale: NOTED

Project No. CAPITAL IMPROVEMENT PROJECT
EROSION CONTROL PLAN
29th Street Paving Project - Maize Road to 119th Street

Baughman Company, P.A.
315 Ellis St. Wichita, KS 67211 P 316-262-7271 F 316-262-0149
ENGINEERING | SURVEYING | PLANNING | LANDSCAPE ARCHITECTURE

MAY, 2008
SHEET 33
OF 72