


**SANITARY SEWER PLANS FOR  
THE WATERFRONT SIXTH ADDITION  
PHASE 2**

**LINE 1**  
SHEET TITLE  
468-84428  
PROJECT NUMBER

DESIGN BY  
*DFL*  
DRAWN BY  
*DMU*  
CHECKED BY  
*GJA*

ISSUED  
October 2007  
REVISED

SHEET NO.  
**3 of 10**

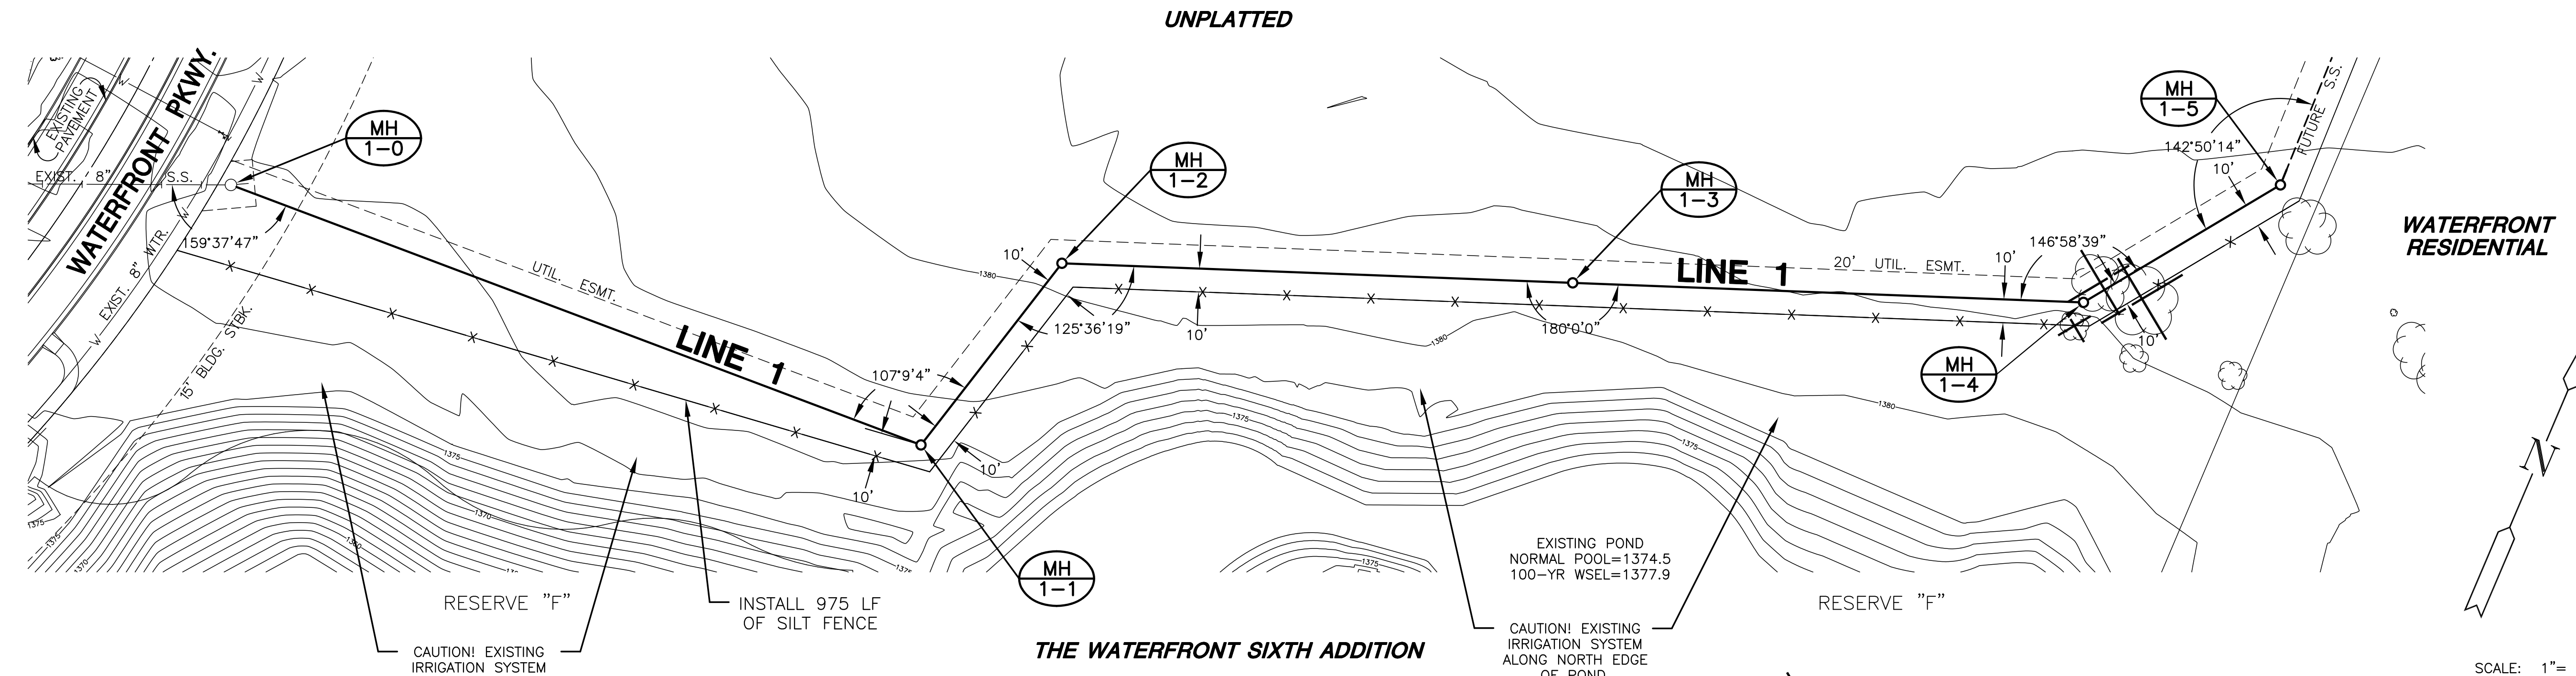

**PLAN LINE 1**

**NOTE:**  
CONTRACTOR TO VERIFY  
THE DEPTH AND LOCATION  
OF EXISTING UTILITIES  
PRIOR TO CONSTRUCTION.

CAUTION! EXISTING  
IRRIGATION SYSTEM  
ALONG NORTH EDGE  
OF POND.

CAUTION! EXISTING  
IRRIGATION SYSTEM  
ALONG NORTH EDGE  
OF POND.

= TREE REMOVAL  
 = EROSION CONTROL (SILT FENCE)

