

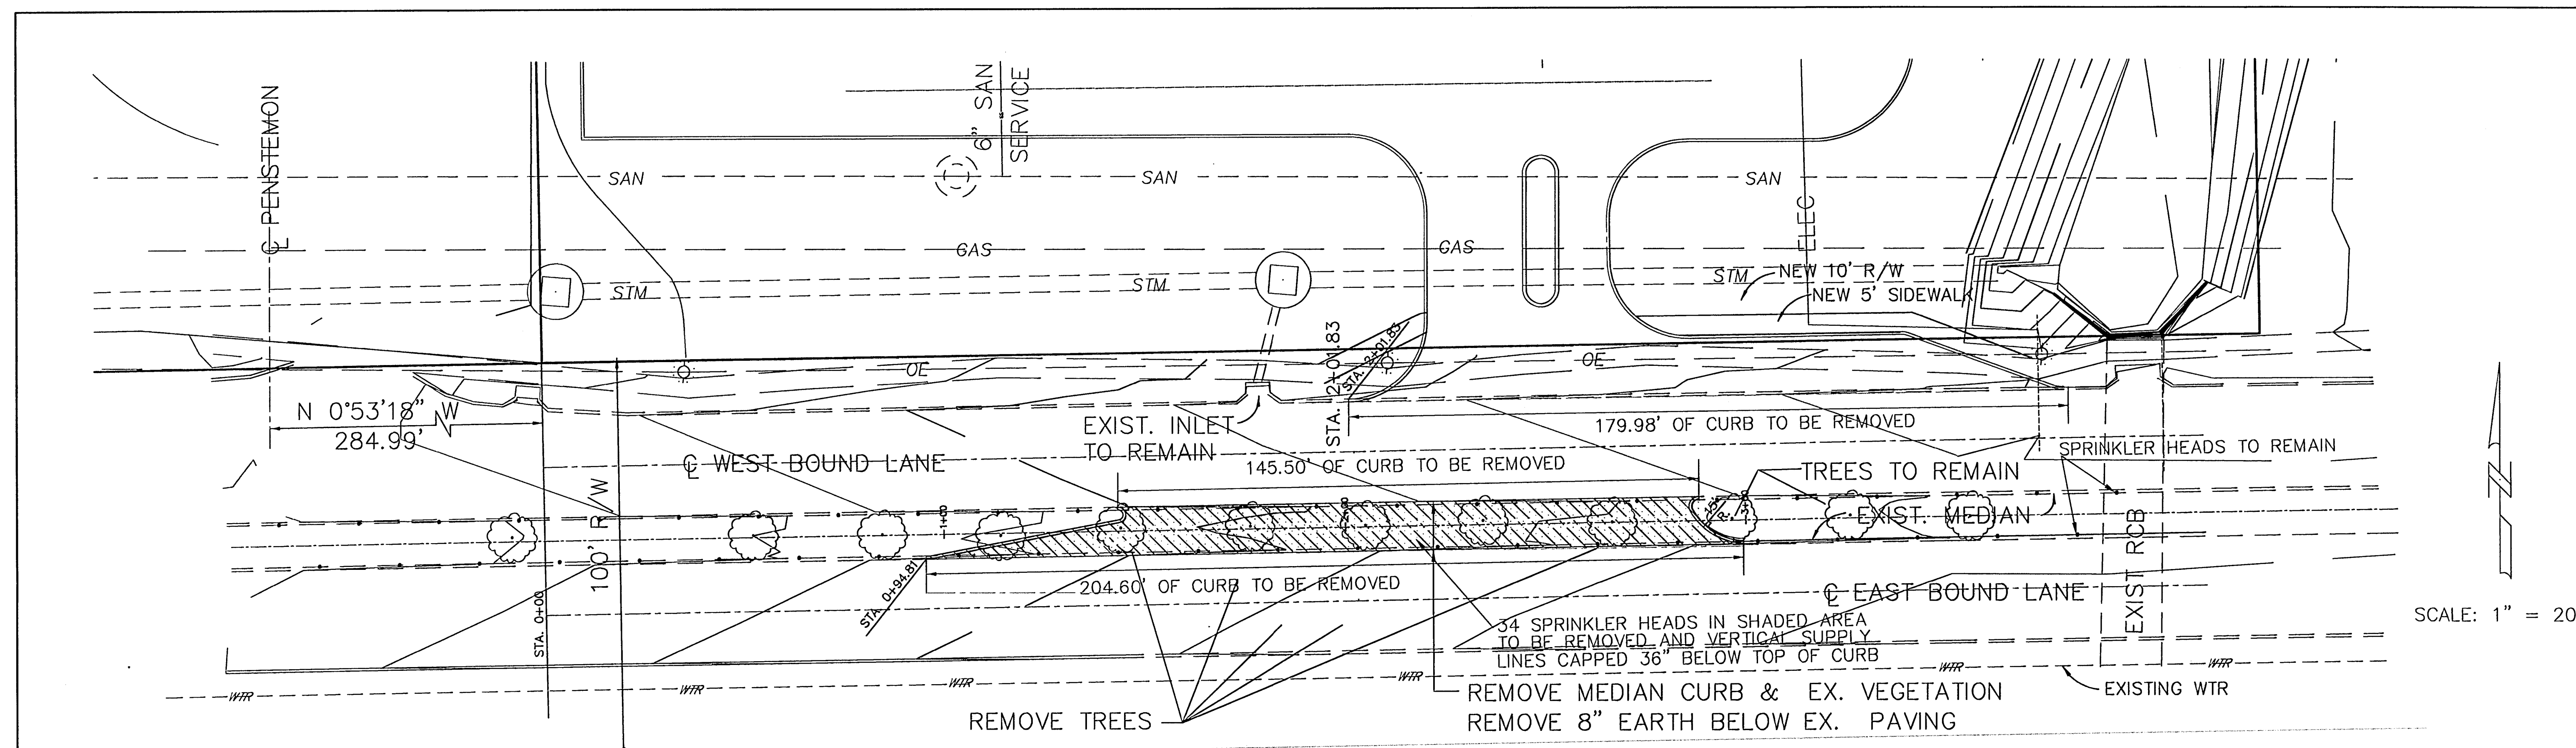


\\TULTECH\cadd\1\77 WATERFORD WICHITA\77ENTR\DEMOP&P.dwg, 3/01/2008 12:29:51, AM, 1:20

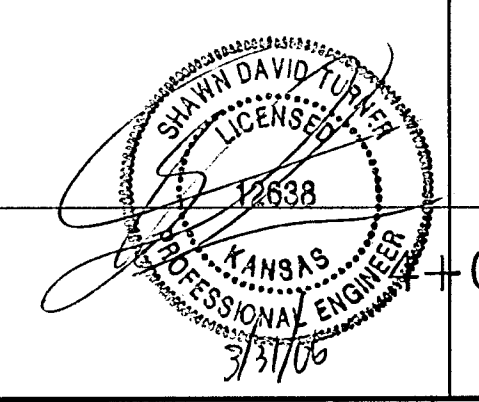

29th Street North

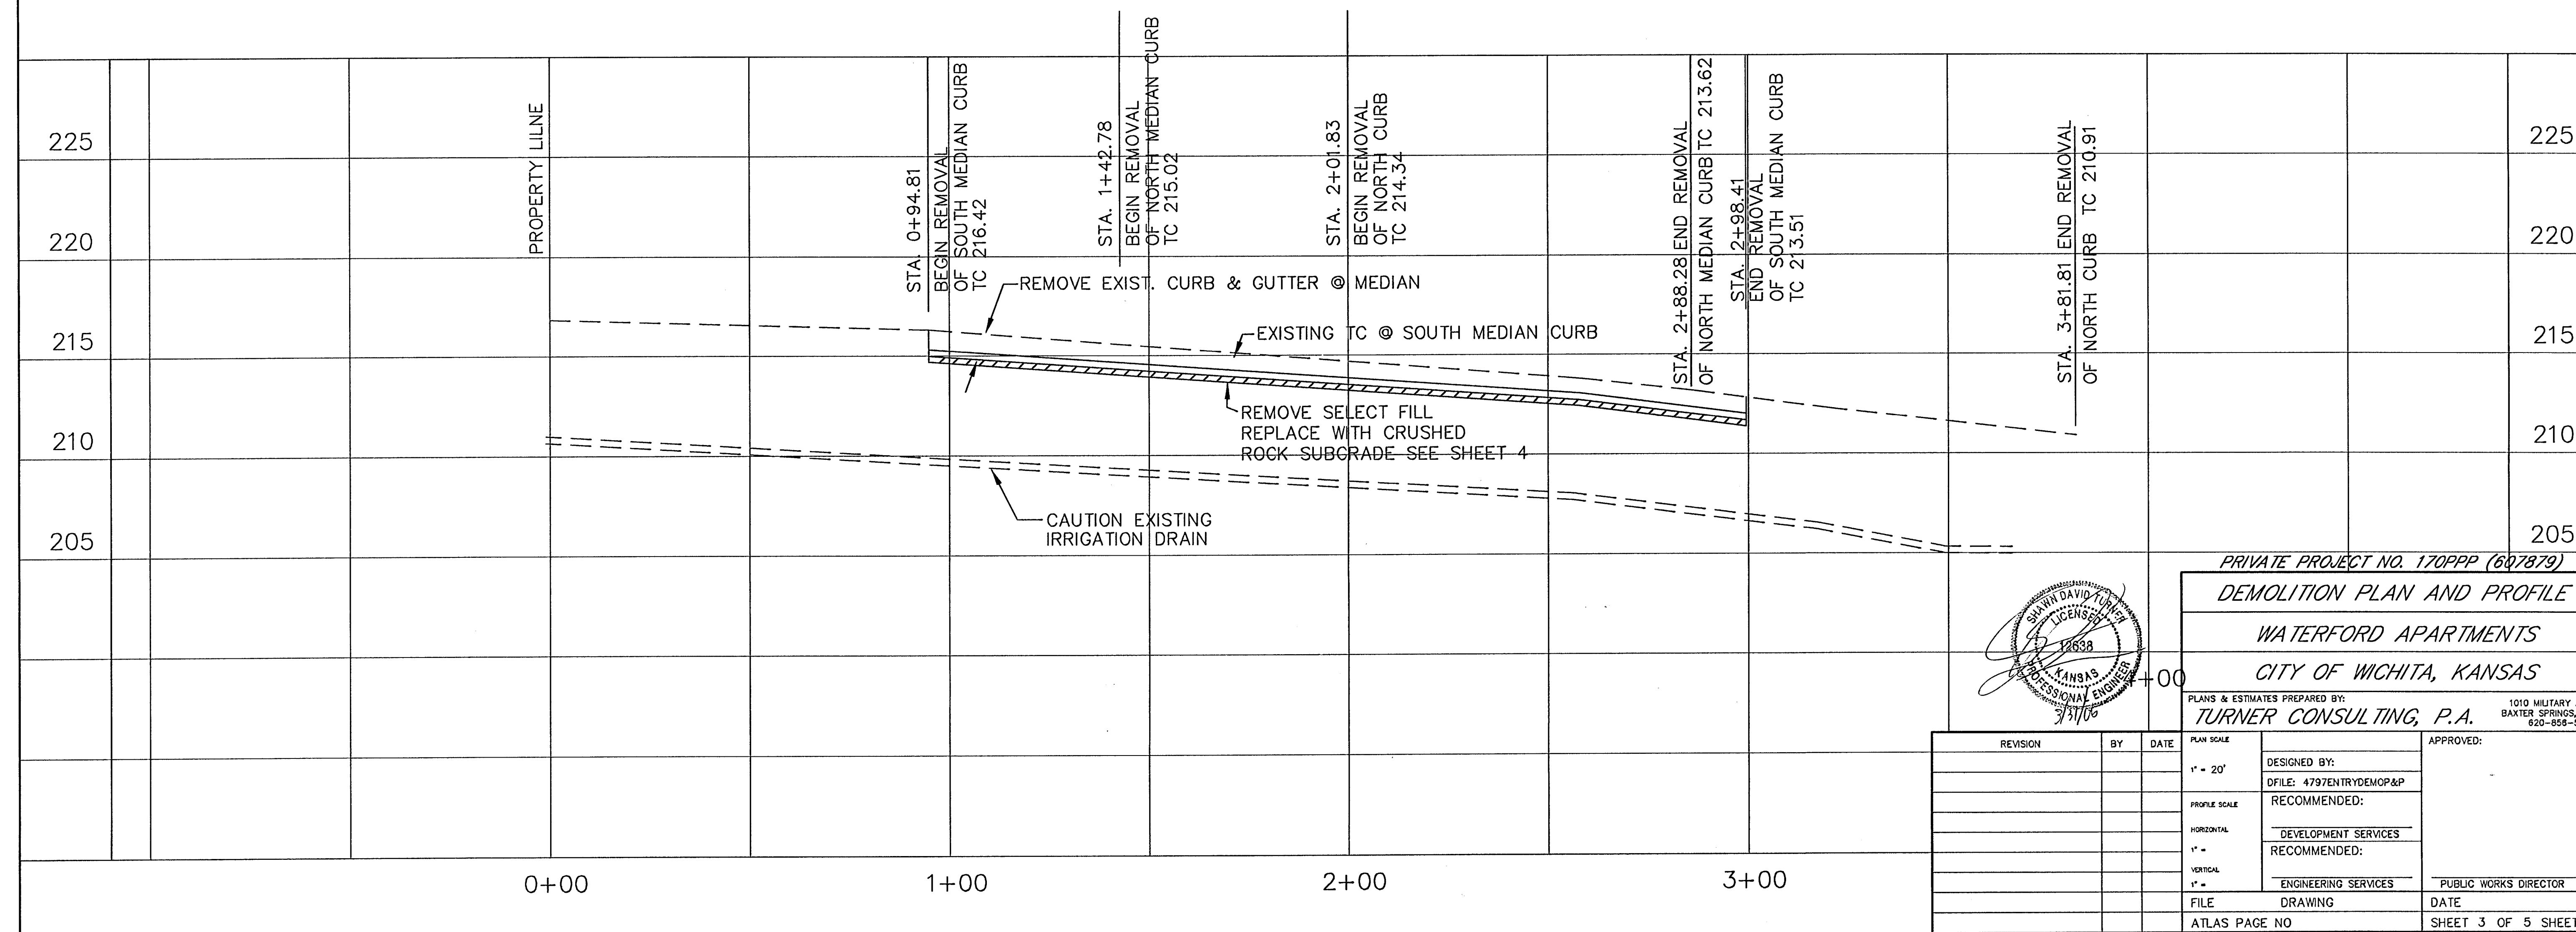

PRIVATE PROJECT NO. 170PPP (607879)
DEMOLITION PLAN AND PROFILE
WATERFORD APARTMENTS
CITY OF WICHITA, KANSAS
 PLANS & ESTIMATES PREPARED BY:
TURNER CONSULTING, P.A. 1010 MILITARY AVE.
 BAXTER SPRINGS, KS 620-858-5714

REVISION	BY	DATE	PLAN SCALE	DESIGNED BY:	APPROVED:
			1" = 20'	DFILE: 4797ENTR\DEMOP&P	
			PROFILE SCALE	RECOMMENDED:	
			HORIZONTAL	RECOMMENDED:	
			1" =	RECOMMENDED:	
			VERTICAL	ENGINEERING SERVICES	PUBLIC WORKS DIRECTOR
			FILE	DRAWING	DATE
			ATLAS PAGE NO		SHEET 3 OF 5 SHEETS