
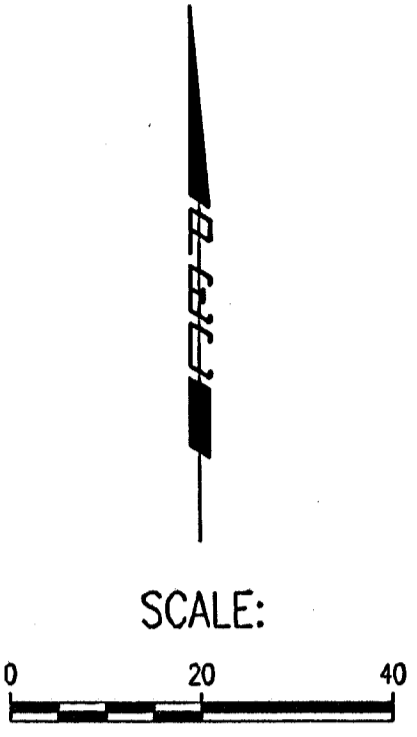


DSNR: DMH OPER: SAW SCALE: 1=20.00
 Q:\2004\04549\000\PPP\04549-000-C-Grading Plan 02-07-2005 03:25:09 pm

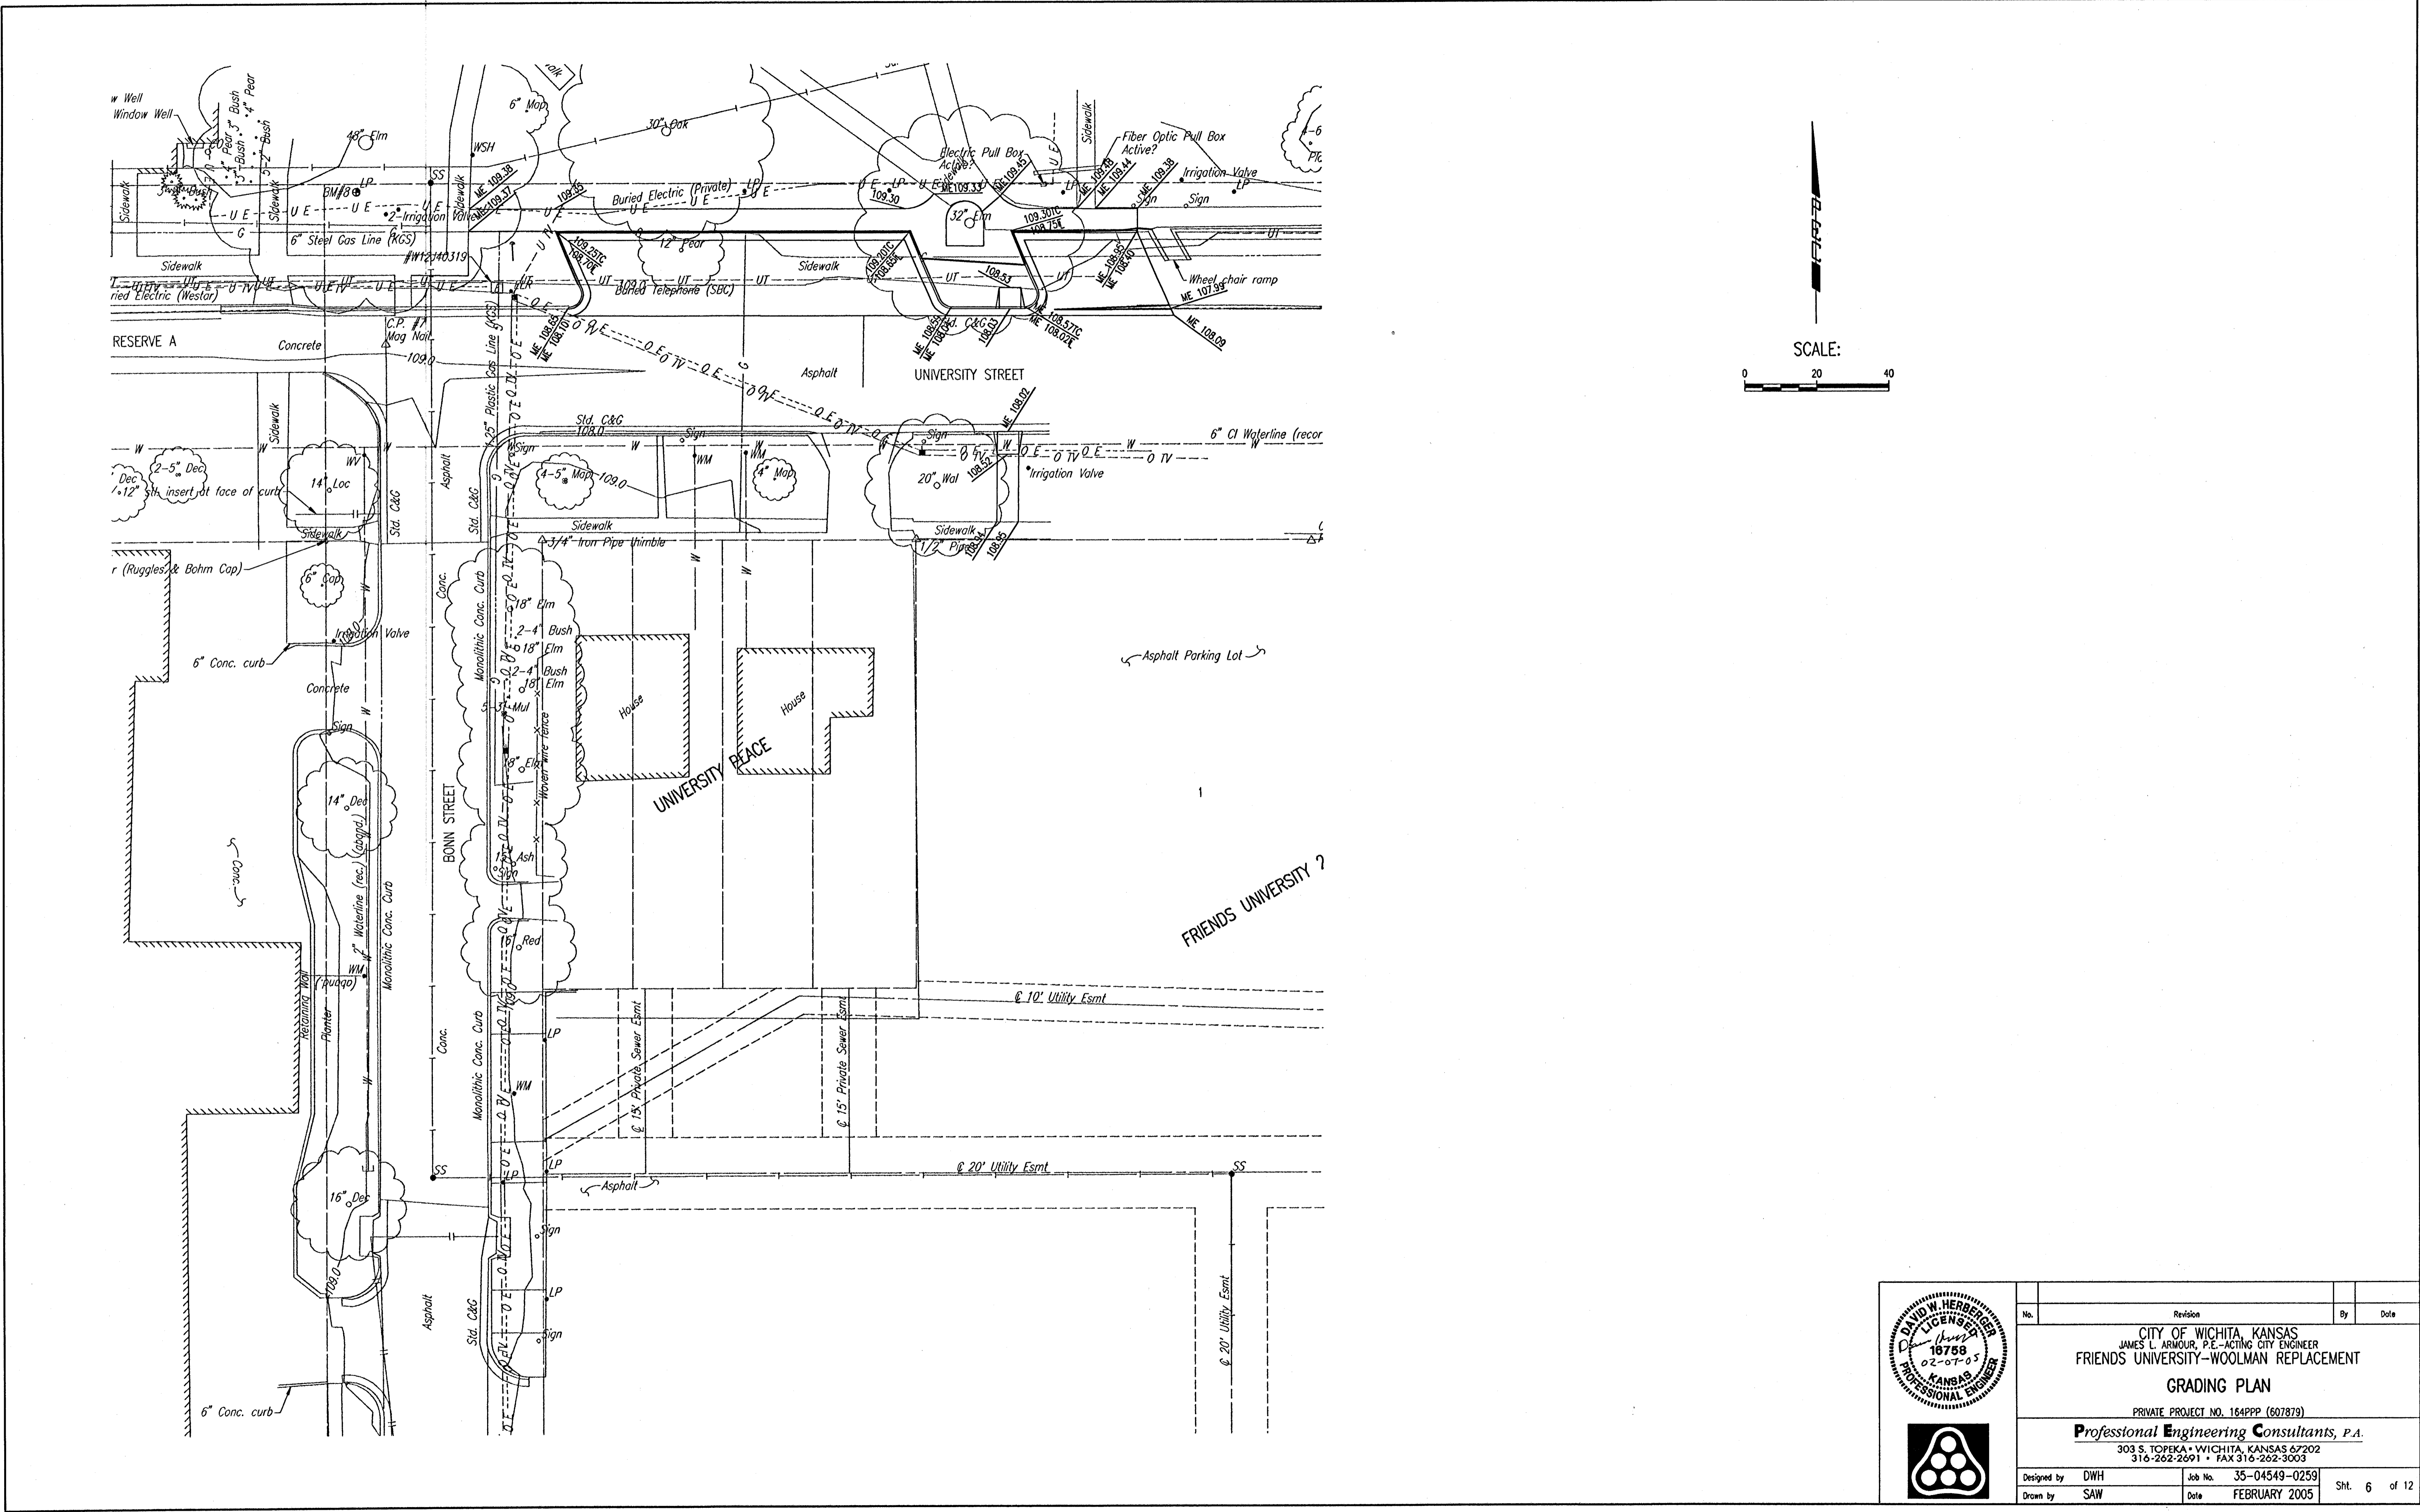

No.	Revision	By	Date
CITY OF WICHITA, KANSAS JAMES L. ARMOUR, P.E.-ACTING CITY ENGINEER FRIENDS UNIVERSITY-WOOLMAN REPLACEMENT GRADING PLAN PRIVATE PROJECT NO. 164PPP (607879)			
Professional Engineering Consultants, P.A. 303 S. TOPEKA • WICHITA, KANSAS 67202 316-262-2691 • FAX 316-262-3003			
Designed by	DWH	Job No.	35-04549-0259
Drawn by	SAW	Date	FEBRUARY 2005
			Sht. 6 of 12