



**GRADING PLANS FOR  
CEDAR VIEW VILLAGE ADDITION**

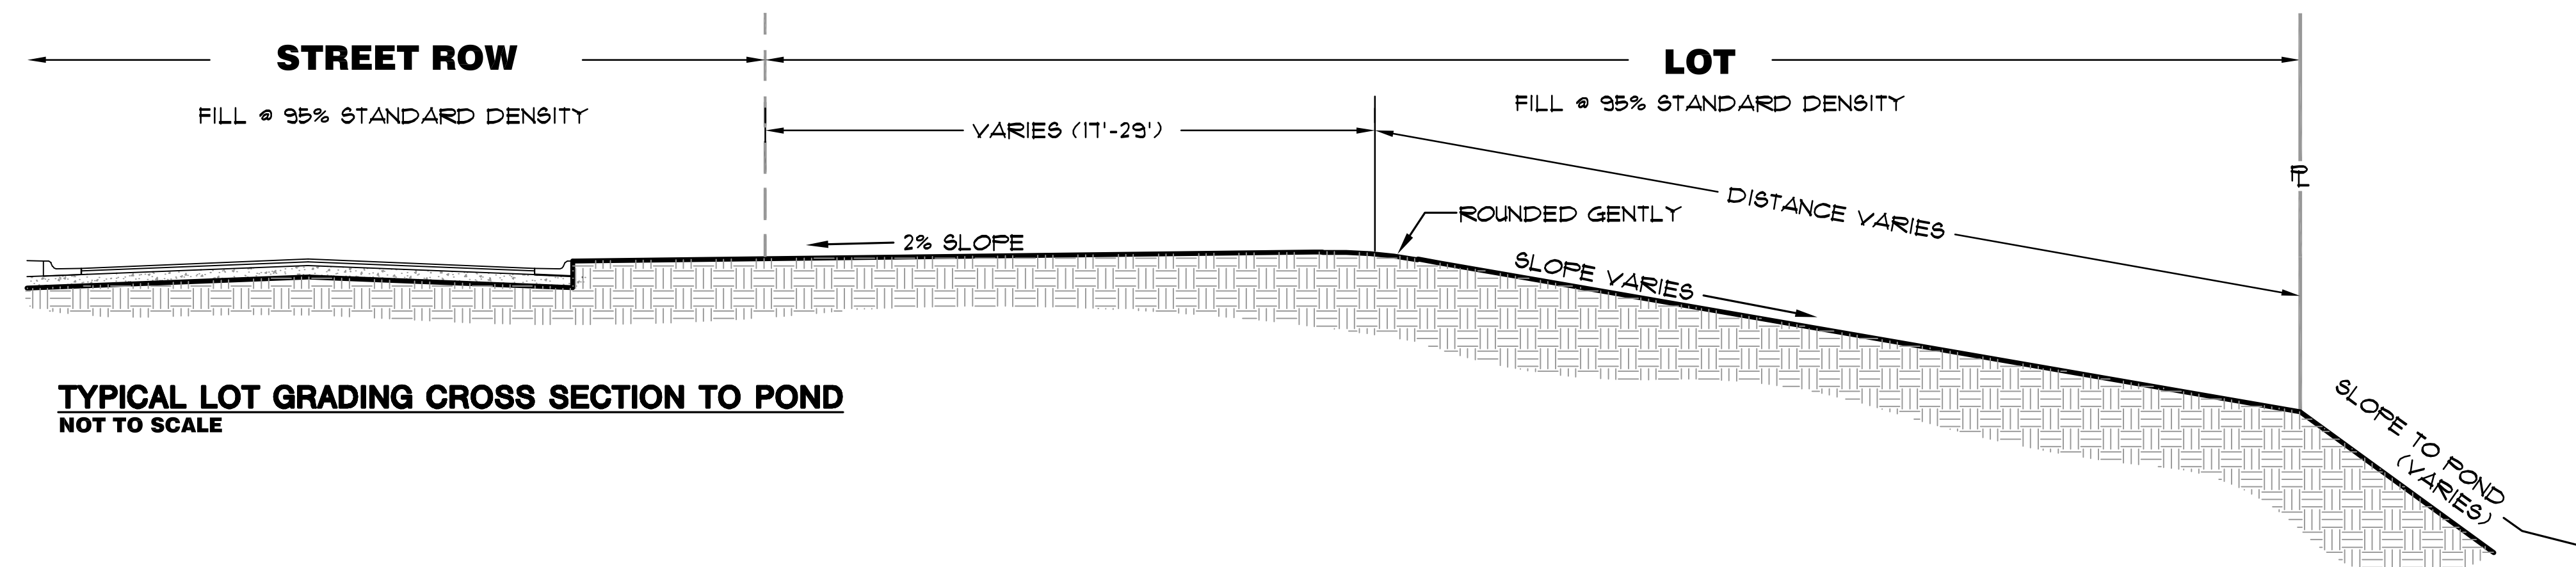

**TYPICAL LOT GRADING CROSS SECTION TO POND**  
NOT TO SCALE

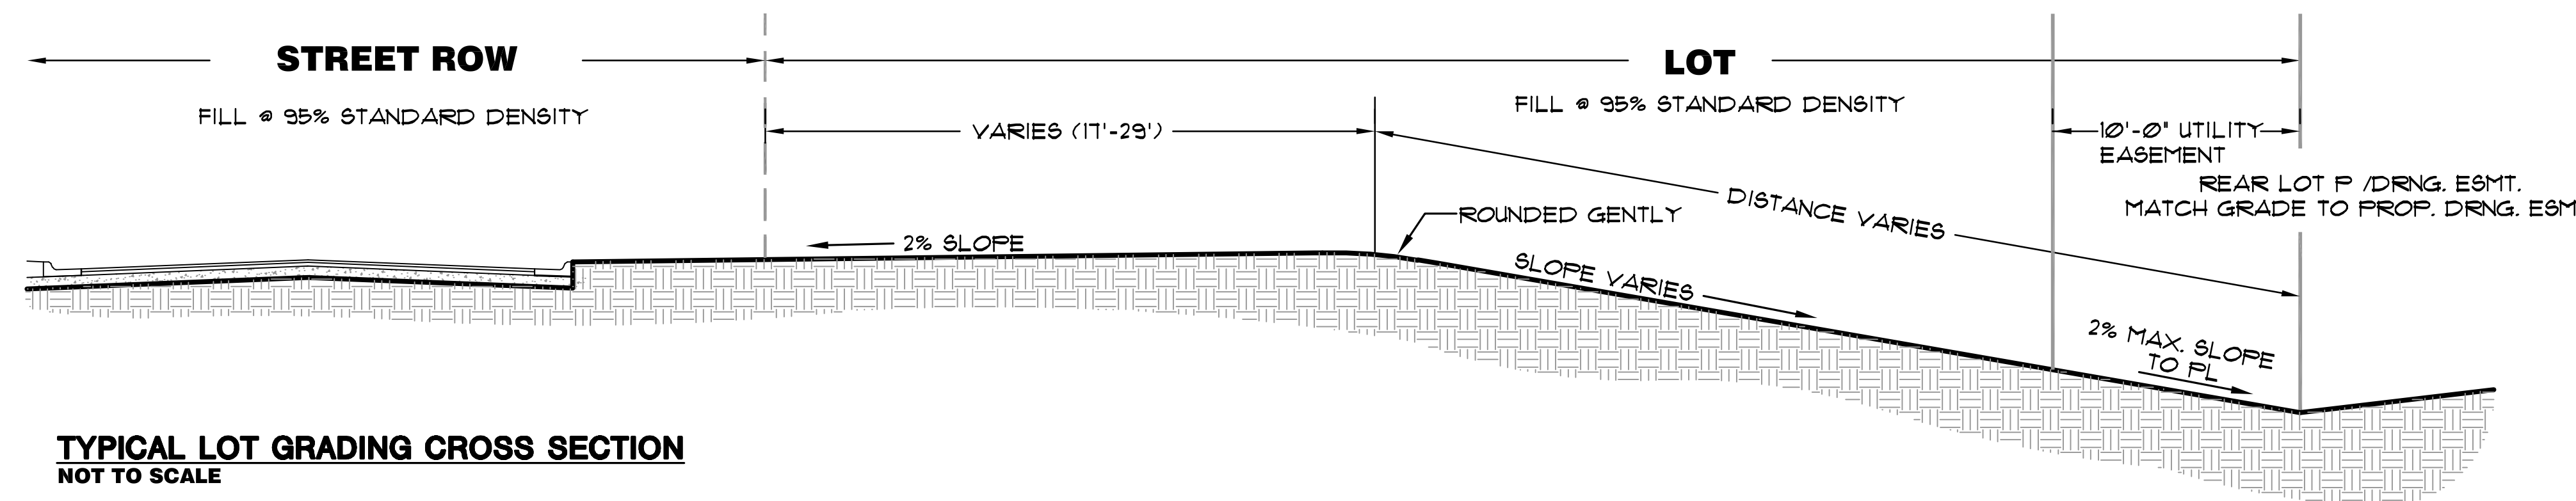

**TYPICAL LOT GRADING CROSS SECTION**  
NOT TO SCALE

**MASS GRADING  
DETAIL**

SHEET TITLE  
**468-84463**  
PROJECT NUMBER

DESIGN BY SRS  
DRAWN BY TKL  
CHECKED BY DFL

ISSUED August 08  
REVISED

SHEET NO.  
**2 of 11**