
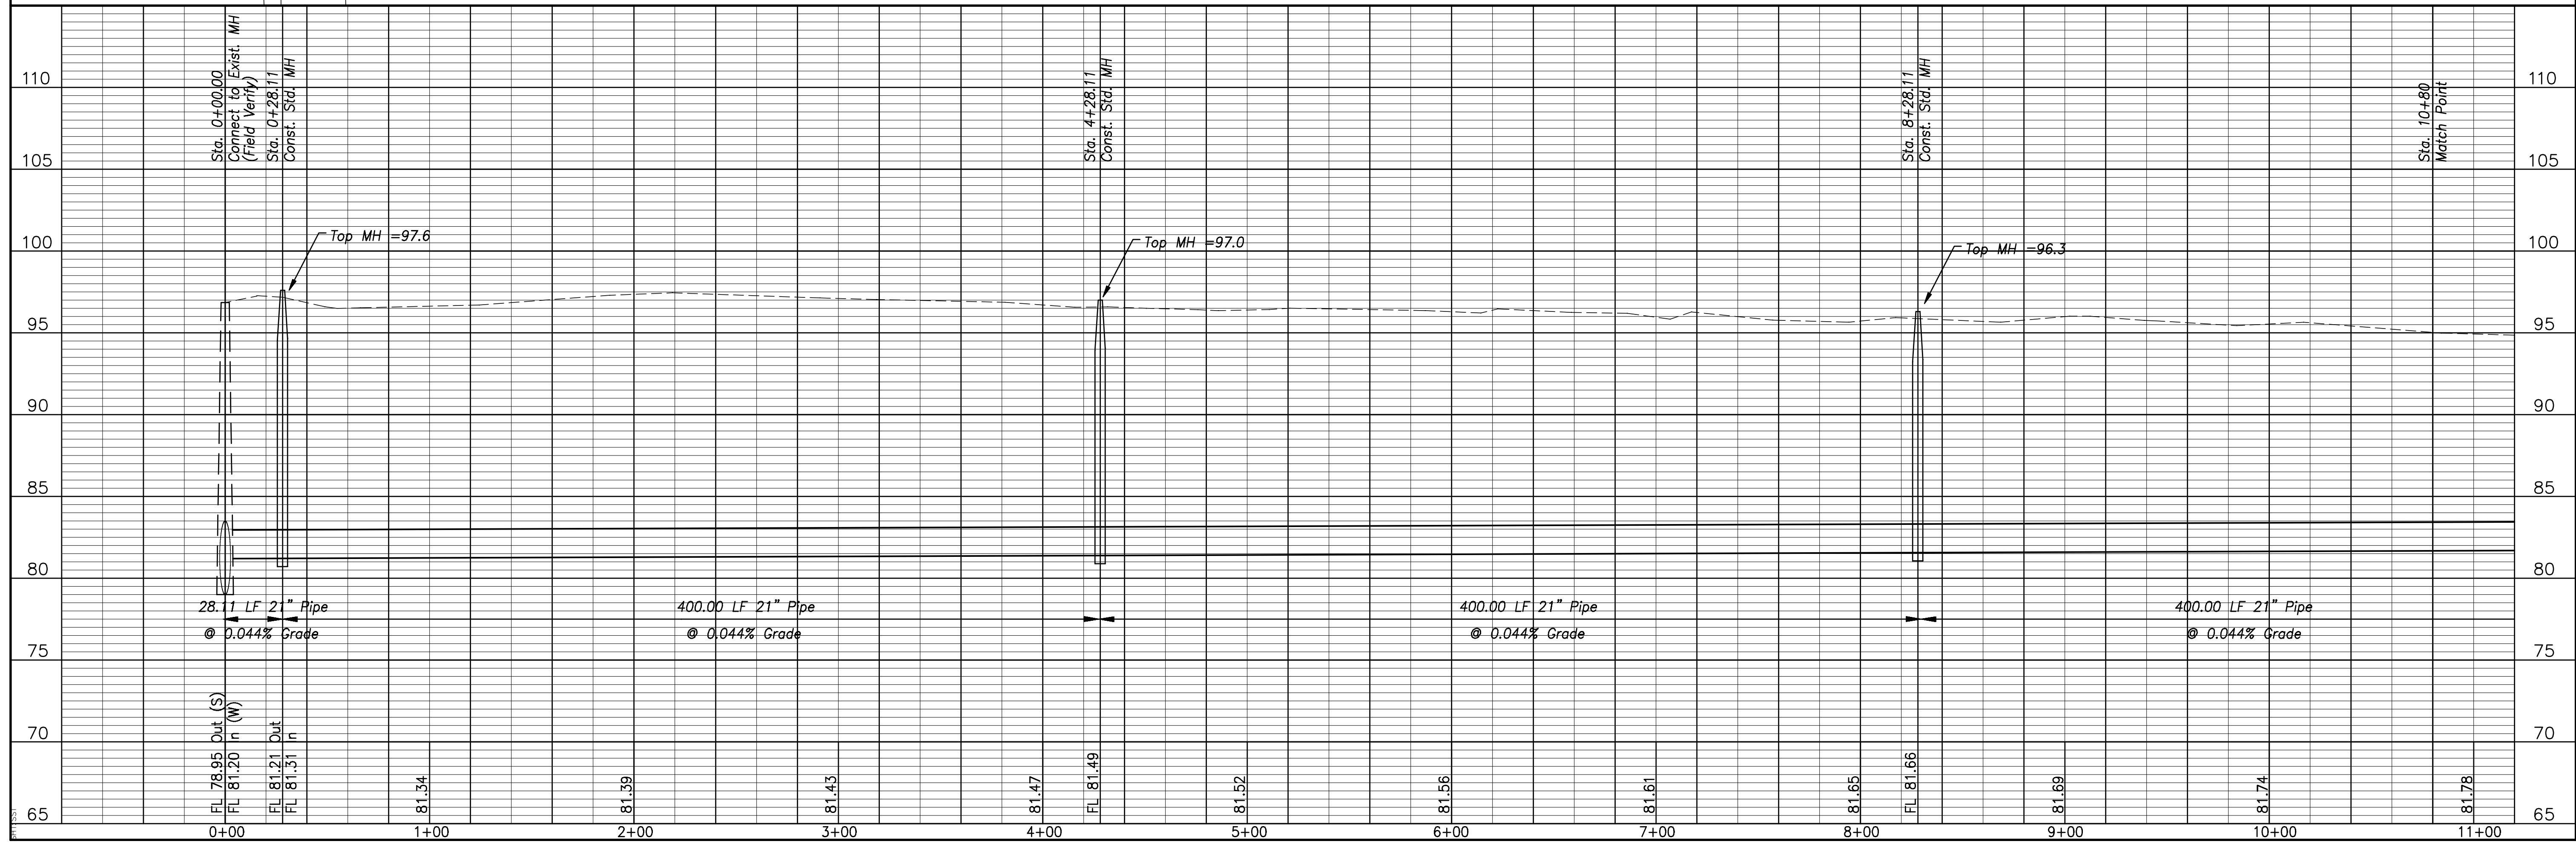


Trim trees from 0+00 to 19+50. Remove & Replace fence in kind from 0+00 to 20+58 (Lot 1, Block A, Duling Industrial)

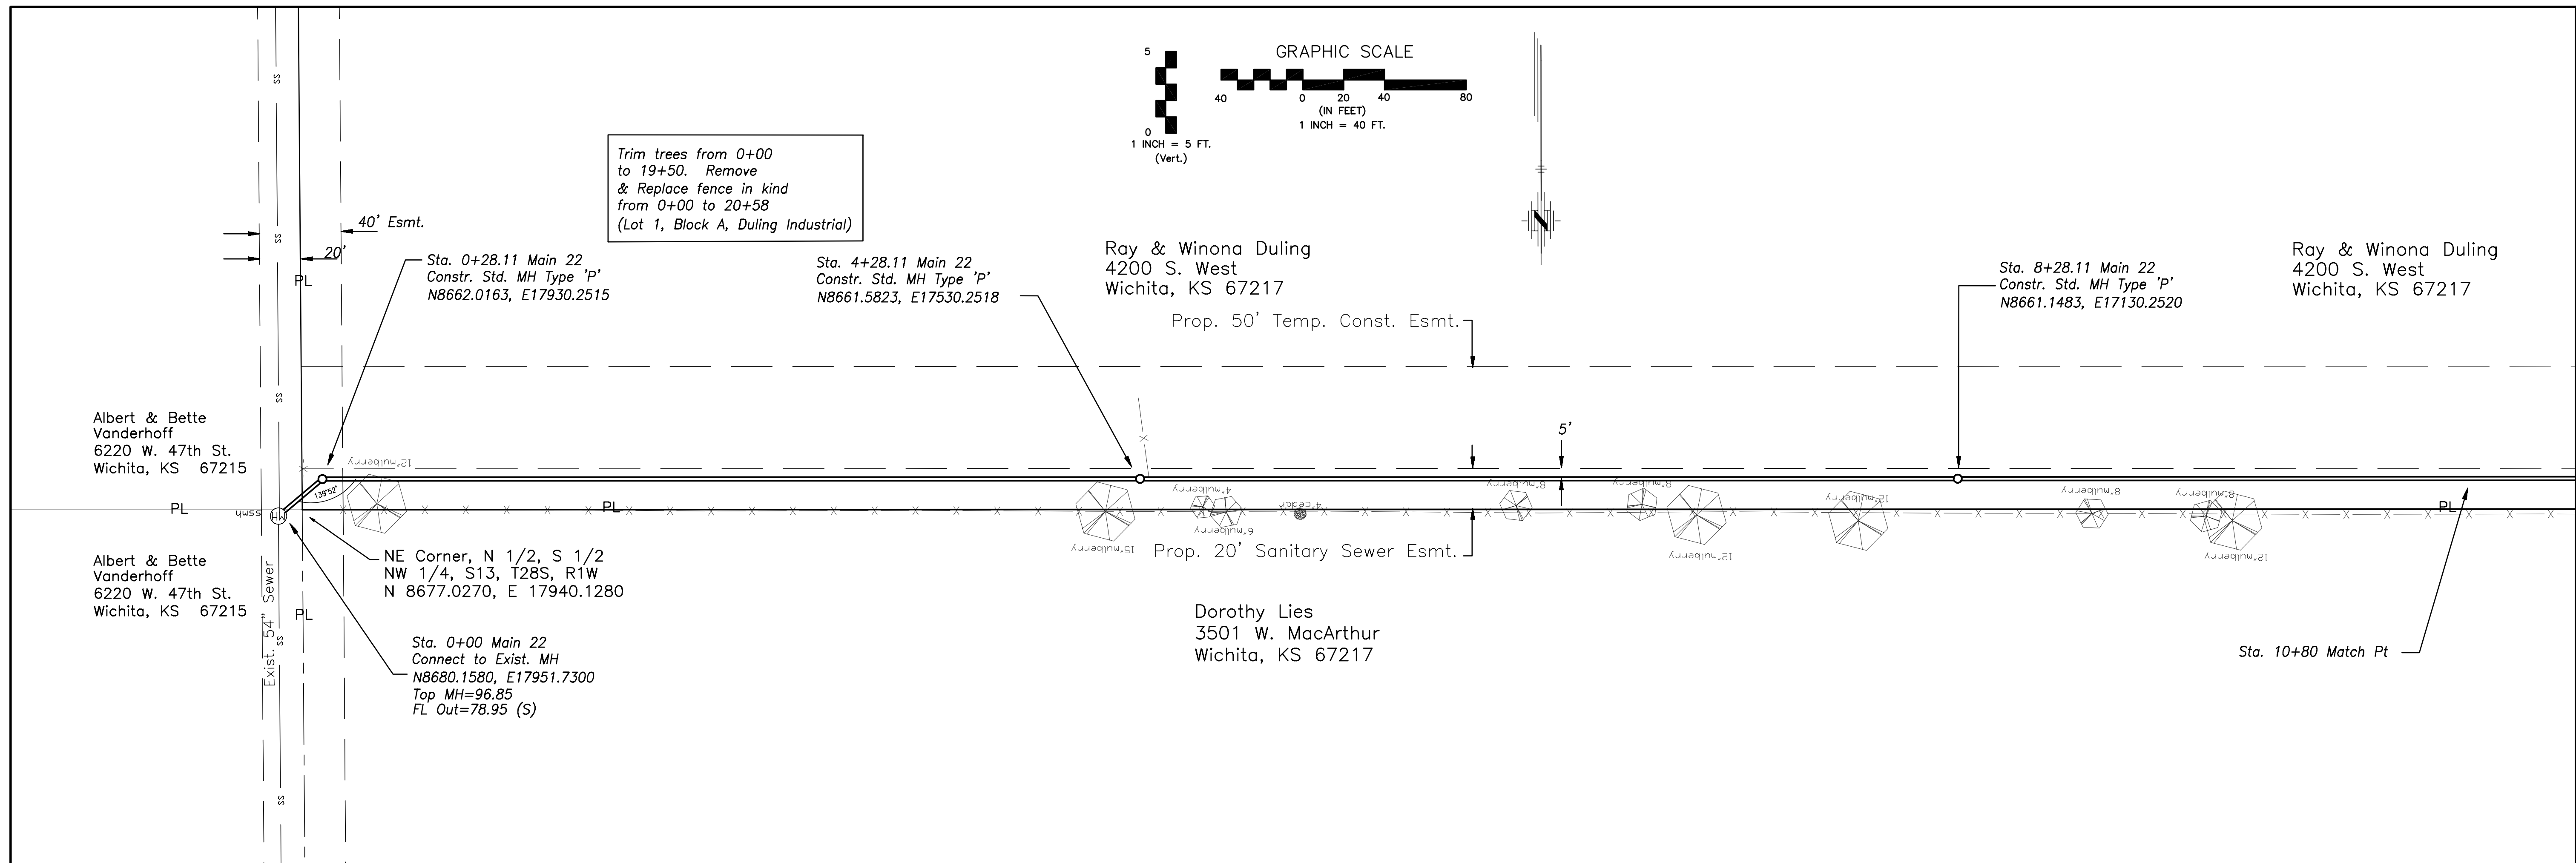

No.	Date	By	Approved	Revision
1	8/30/07	JMU	JMU	Revised Alignment August 2007

FINAL

Designed By: J. Ubert / B. Kullio
Drawn By: B. Kullio
Poe Job No.: 1805
Date: August 2007

Sheet 2 of 17

POE & ASSOCIATES, INC.
CONSULTING ENGINEERS
5940 E. Central, Suite 200 ■ Wichita, KS 67208-4242
Phone 316/685-4114 ■ FAX 316/685-4444

POE

**MAIN 22 SW INTERCEPTOR SEWER
SANITARY SEWER IMPROVEMENTS
PLAN AND PROFILE
CITY OF WICHITA, KANSAS**
JAMES L. ARNOUR, P.E. - CITY ENGINEER
Proj# 468-8361 O.C.A.# 622092