

plans for an elementary school Sheridan and Maple Wichita, Kansas

CLANN & BENDICK
Architect
Wichita, Kansas


sheet index

1. SHEET & PLOT PLAN
2. FLOOR PLAN
3. ELEVATIONS
4. SECTION
5. DETAILS
6. SCHEDULES
7. MATERIAL KEY
8. NOTES
9. LEGEND
10. INDEX
11. APPENDIX
12. GLOSSARY
13. BIBLIOGRAPHY
14. REFERENCES
15. ACKNOWLEDGMENTS
16. INDEX
17. APPENDIX
18. GLOSSARY
19. BIBLIOGRAPHY
20. REFERENCES
21. ACKNOWLEDGMENTS
22. INDEX
23. APPENDIX
24. GLOSSARY
25. BIBLIOGRAPHY
26. REFERENCES
27. ACKNOWLEDGMENTS
28. INDEX
29. APPENDIX
30. GLOSSARY
31. BIBLIOGRAPHY
32. REFERENCES
33. ACKNOWLEDGMENTS
34. INDEX
35. APPENDIX
36. GLOSSARY
37. BIBLIOGRAPHY
38. REFERENCES
39. ACKNOWLEDGMENTS
40. INDEX
41. APPENDIX
42. GLOSSARY
43. BIBLIOGRAPHY
44. REFERENCES
45. ACKNOWLEDGMENTS
46. INDEX
47. APPENDIX
48. GLOSSARY
49. BIBLIOGRAPHY
50. REFERENCES

material key

MATERIAL	ELSV	SECT
BRICK		
CONCRETE		
GLASS		
IRON		
STEEL		
WOOD		
ASBESTOS		
CEMENT		
ROOFING		
PAINT		
PLASTER		
INSULATION		
WIRE		
PIPE		
VALVE		
FLANGE		
ELBOW		
TEE		
CROSS		
END		
WELD		
BRACE		
CLAMP		
SCREW		
NUT		
BOLT		
WASHER		
SPACER		
ANCHOR		
FASTENER		
CONNECTOR		
ADAPTER		
TRANSITION		
REDUCER		
EXPANSION		
CONTRACTION		
ISOLATION		
SEALANT		
GASKET		
ORING		
WASHER		
SPACER		
ANCHOR		
FASTENER		
CONNECTOR		
ADAPTER		
TRANSITION		
REDUCER		
EXPANSION		
CONTRACTION		
ISOLATION		
SEALANT		
GASKET		
ORING		

NOTE:
1. 10'0" SECTION OF DRIVE WALK
TO BE 12'0" IN WIDTH
SUSSEIN TALKER TRAFFIC OVER

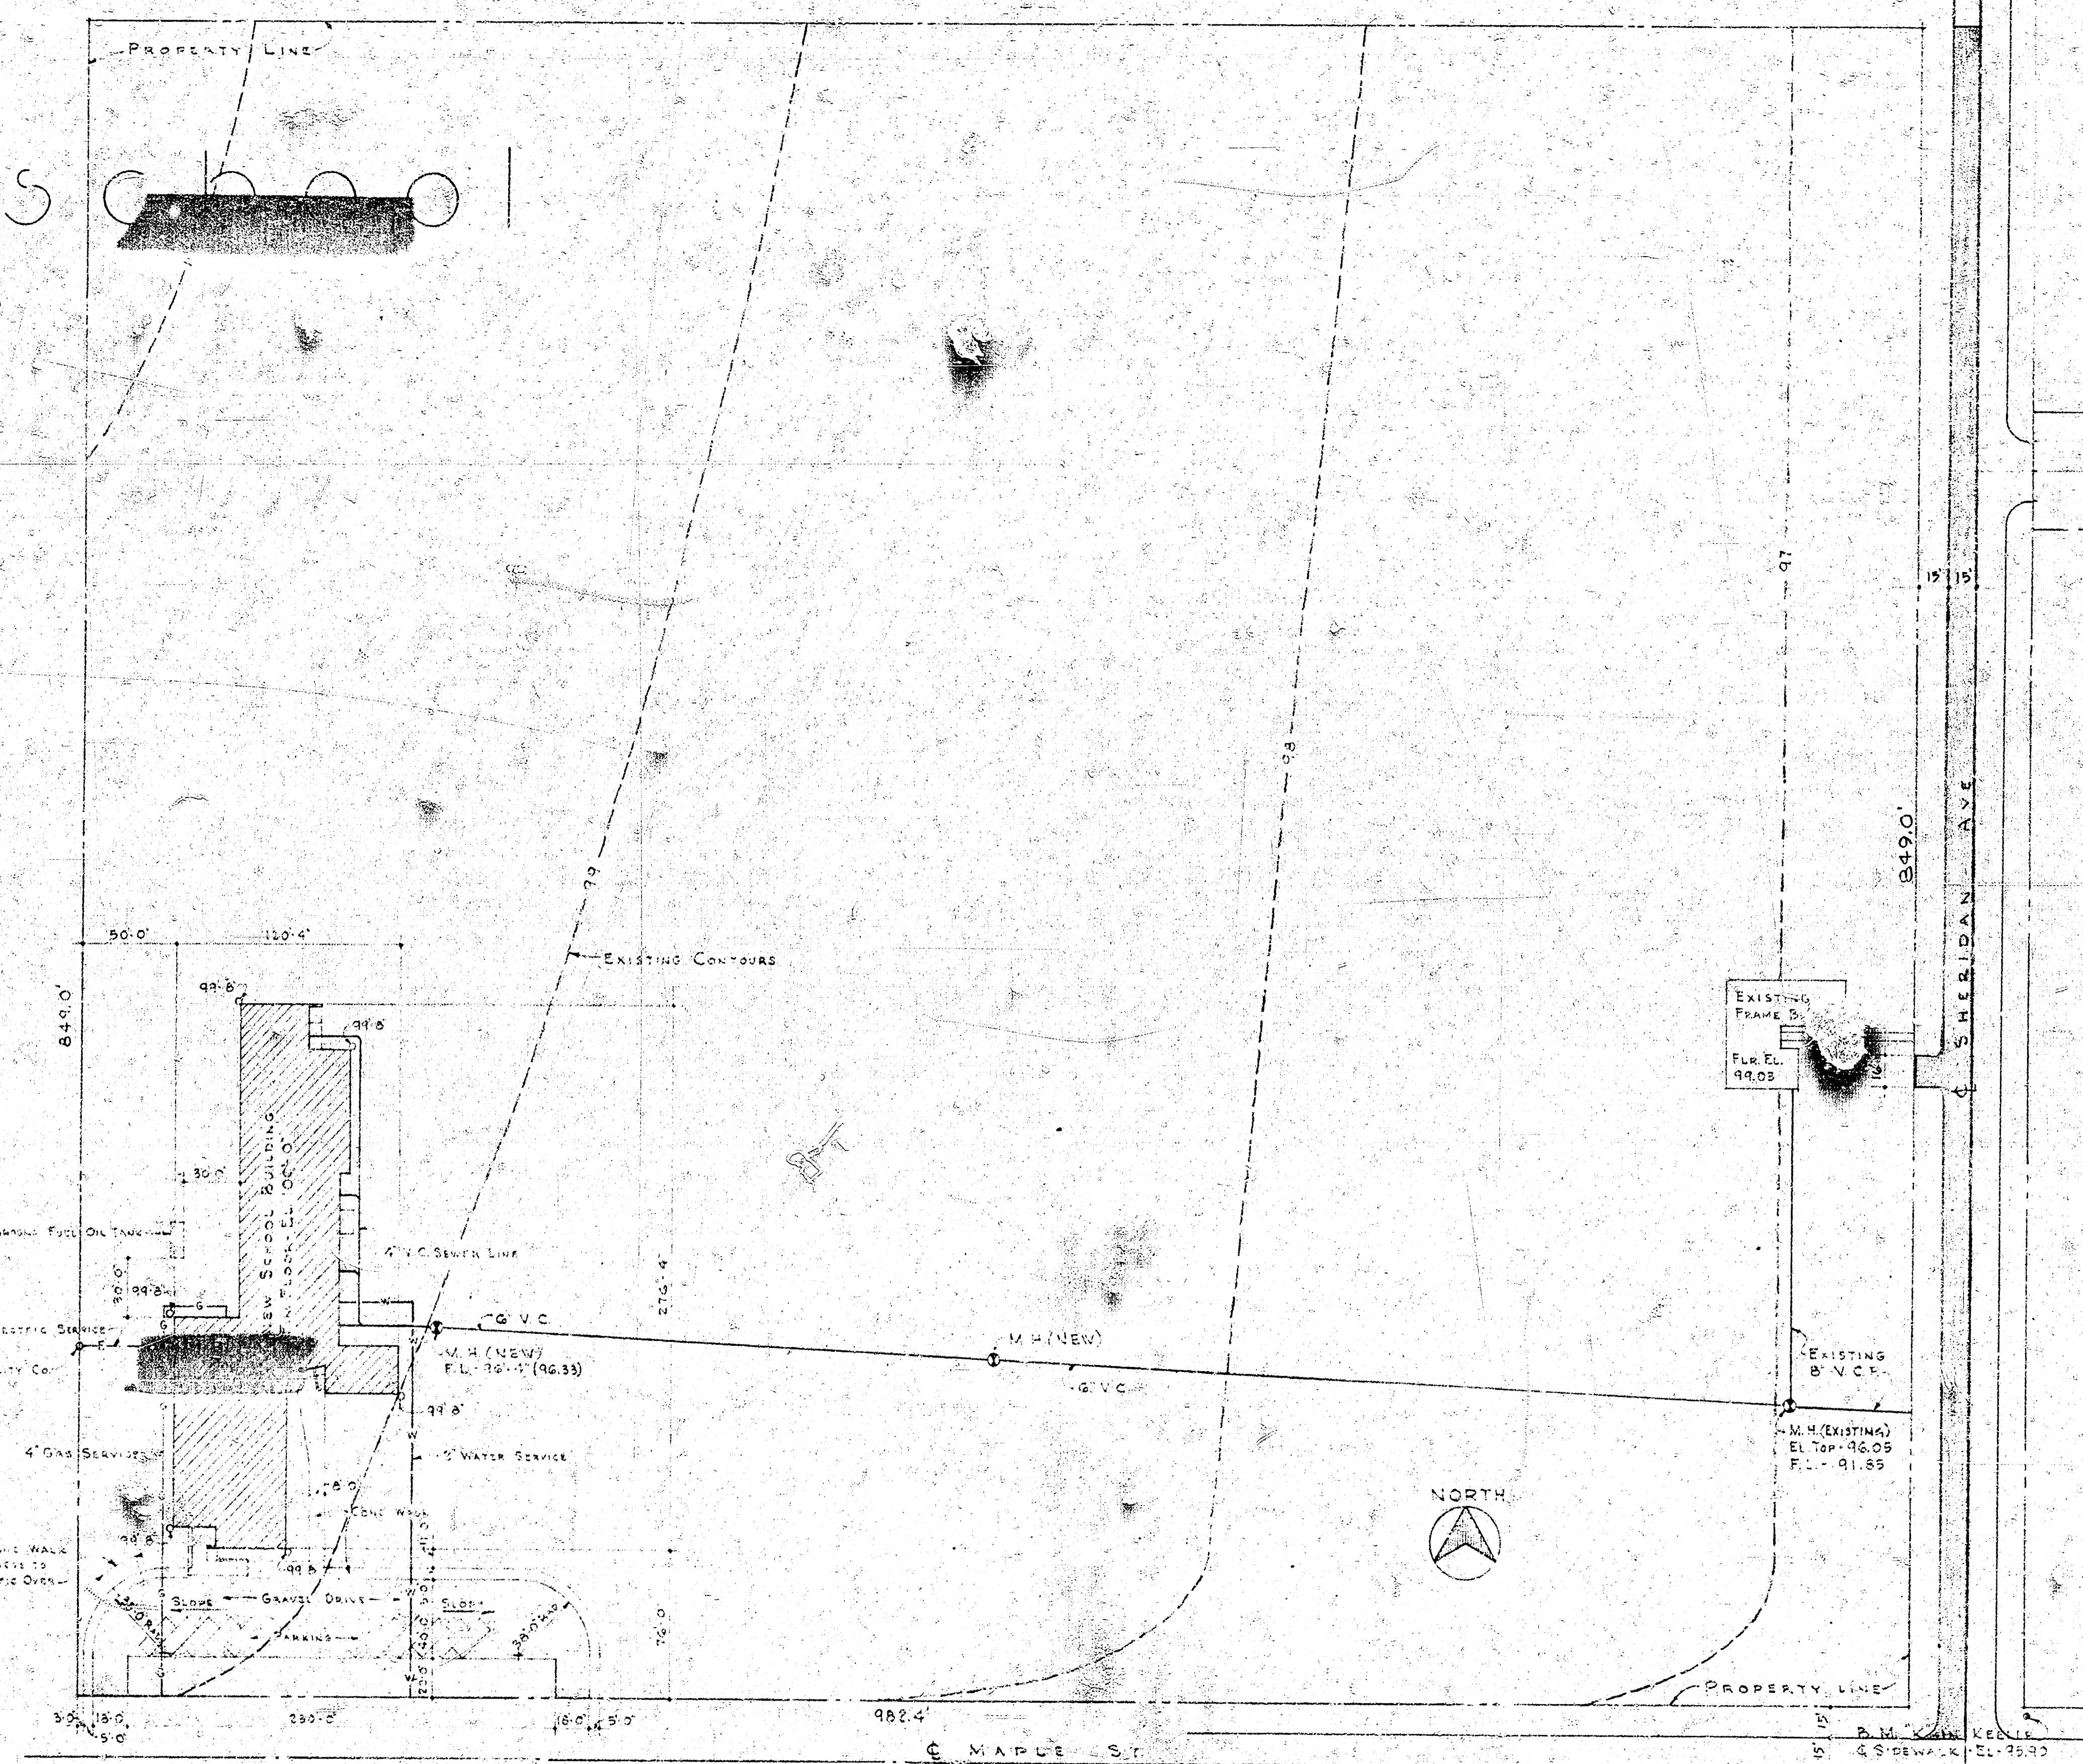

PLOT PLAN
Scale: 1"=50'-0"

SHEET No. ①
FILE No. 5202
MAY, 1952

BOARD OF EDUCATION
WICHITA, KANSAS
June 5, 1952

Mr. L. K. White, City Engineer
City of Wichita
Wichita, Kansas

Dear Mr. White:
Attached is the plot plan of our school site at Maple and
Sheridan Streets.

This site was recently taken into the city and the East side
of Sheridan is already paved. We are asking that you prepare
plans and have this paved during the summer.

I talked with Mr. Edwards, county commissioner, who said that
they would save the strip north from the end of our property
to Douglas Avenue.

Yours truly

BOARD OF EDUCATION

J. C. Howell

Supt. Bldgs & Grounds

JCH:st