

PAVING PLANS FOR
THE MOORINGS TENTH ADDITION



CRYSTAL BEACH

SHEET TITLE
472-84642
PROJECT NUMBER

DESIGN BY: DFL
DRAWN BY: DMU/DM
CHECKED BY: GJA

ISSUED
November 2008

SHEET NO.

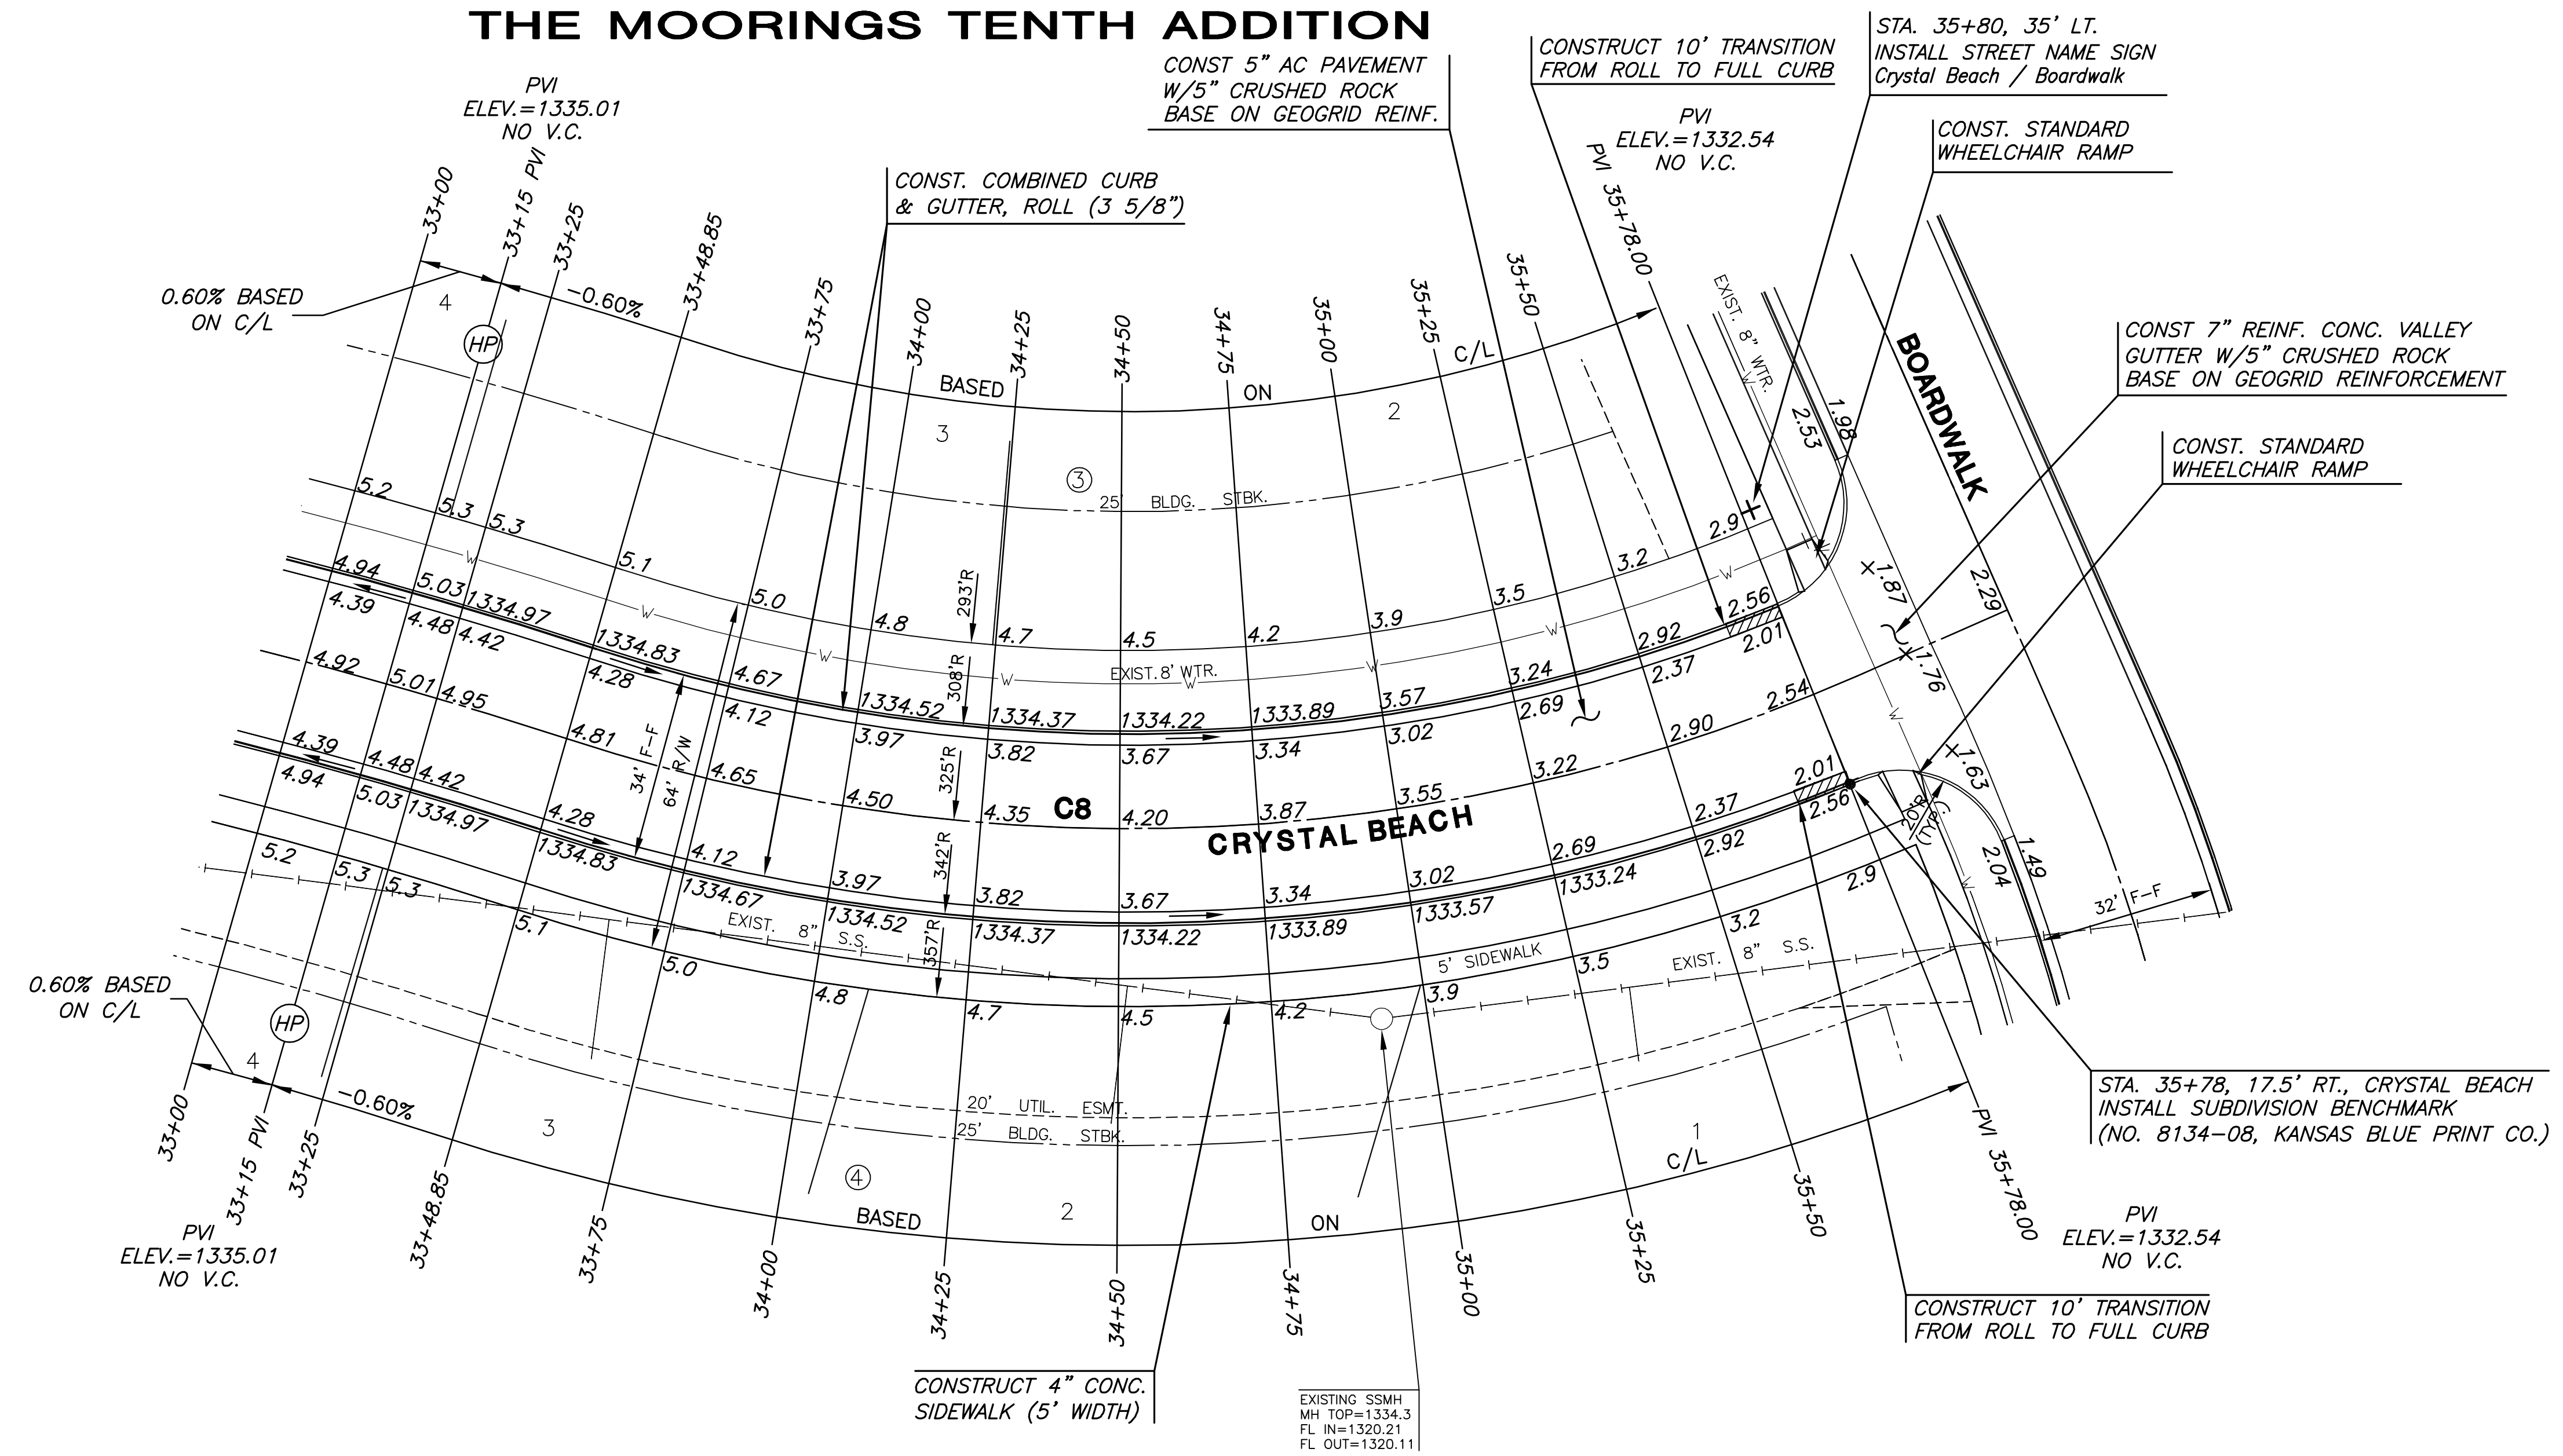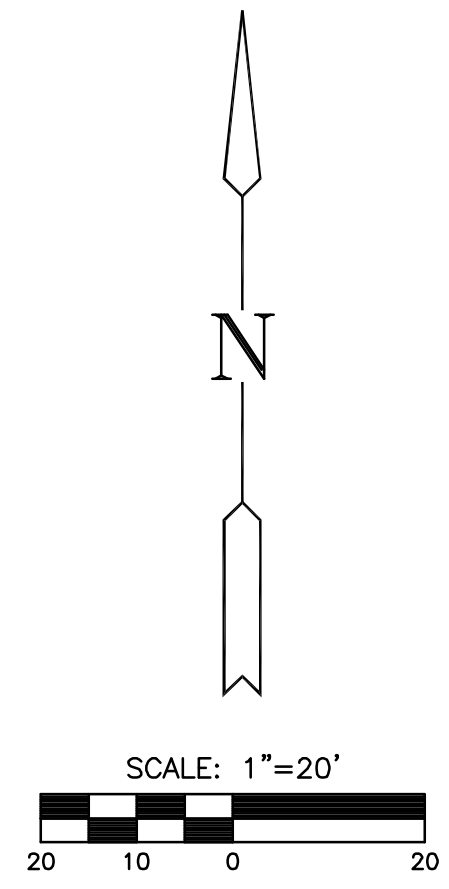

THE MOORINGS TENTH ADDITION

| CURVE TABLE - C8 | | | | |
|---|--------|--------------|------------|------------------|
| $\Delta = 41^{\circ}53'15''$ R = 325.00' T = 124.39' L = 237.60' LC = 232.34' | | | | |
| CURVE DATA BASED ON CENTERLINE $\Delta/2 = 20^{\circ}56'38''$ | | | | |
| STATION | ARC | CHORD LENGTH | | TOTAL DEFLECTION |
| | | 8' Off LcB | 8' Off RcB | |
| 33+48.85 | - | - | - | 00'00'00" |
| 33+75.00 | 26.15' | 24.13' | 28.15' | 02'18'18" |
| 34+00.00 | 25.00' | 23.07' | 26.92' | 02'12'13" |
| 34+25.00 | 25.00' | 23.07' | 26.92' | 02'12'13" |
| 34+50.00 | 25.00' | 23.07' | 26.92' | 02'12'13" |
| 34+75.00 | 25.00' | 23.07' | 26.92' | 02'12'13" |
| 35+00.00 | 25.00' | 23.07' | 26.92' | 02'12'13" |
| 35+25.00 | 25.00' | 23.07' | 26.92' | 02'12'13" |
| 35+50.00 | 25.00' | 23.07' | 26.92' | 02'12'13" |
| 35+75.00 | 25.00' | 23.07' | 26.92' | 02'12'13" |
| 35+86.45 | 11.45' | 10.57' | 12.33' | 01'00'33" |

Def/Ft = 5.28884 Min.

LEGEND
+ + STREET SIGN & SIGN LOCATION
(SEE SIGN ASSEMBLY TABLE
FOR TYPE & STATION OF SIGN)

NOTE:
TOP OF CURB ELEVATIONS SHOWN
ARE FOR FULL CURB. CONSTRUCT
CURB AND GUTTER AS NOTED.

PLOTTED: Tuesday, November 25, 2008 @ 09:24AM

J:\CIVIL\06608\DWG\PAV\MOORINGS_10TH\06608E.DWG