

PAVING PLANS FOR  
**THE MOORINGS TENTH ADDITION**

**CRYSTAL BEACH  
CIRCLE/  
CRYSTAL BEACH**

SHEET TITLE  
**472-84642**  
PROJECT NUMBER

DESIGN BY  
**ABC**

DRAWN BY  
**ABC**

CHECKED BY  
**ABC**

ISSUED  
**November 2008**


REVISED

SHEET NO.

**25 of 37**

PLotted, Tuesday, November 25, 2008 @ 08:16AM

J:\CIVIL\06608\DWG\PAV\MOORINGS\_10TH\XSEC\_06608SX1.DWG

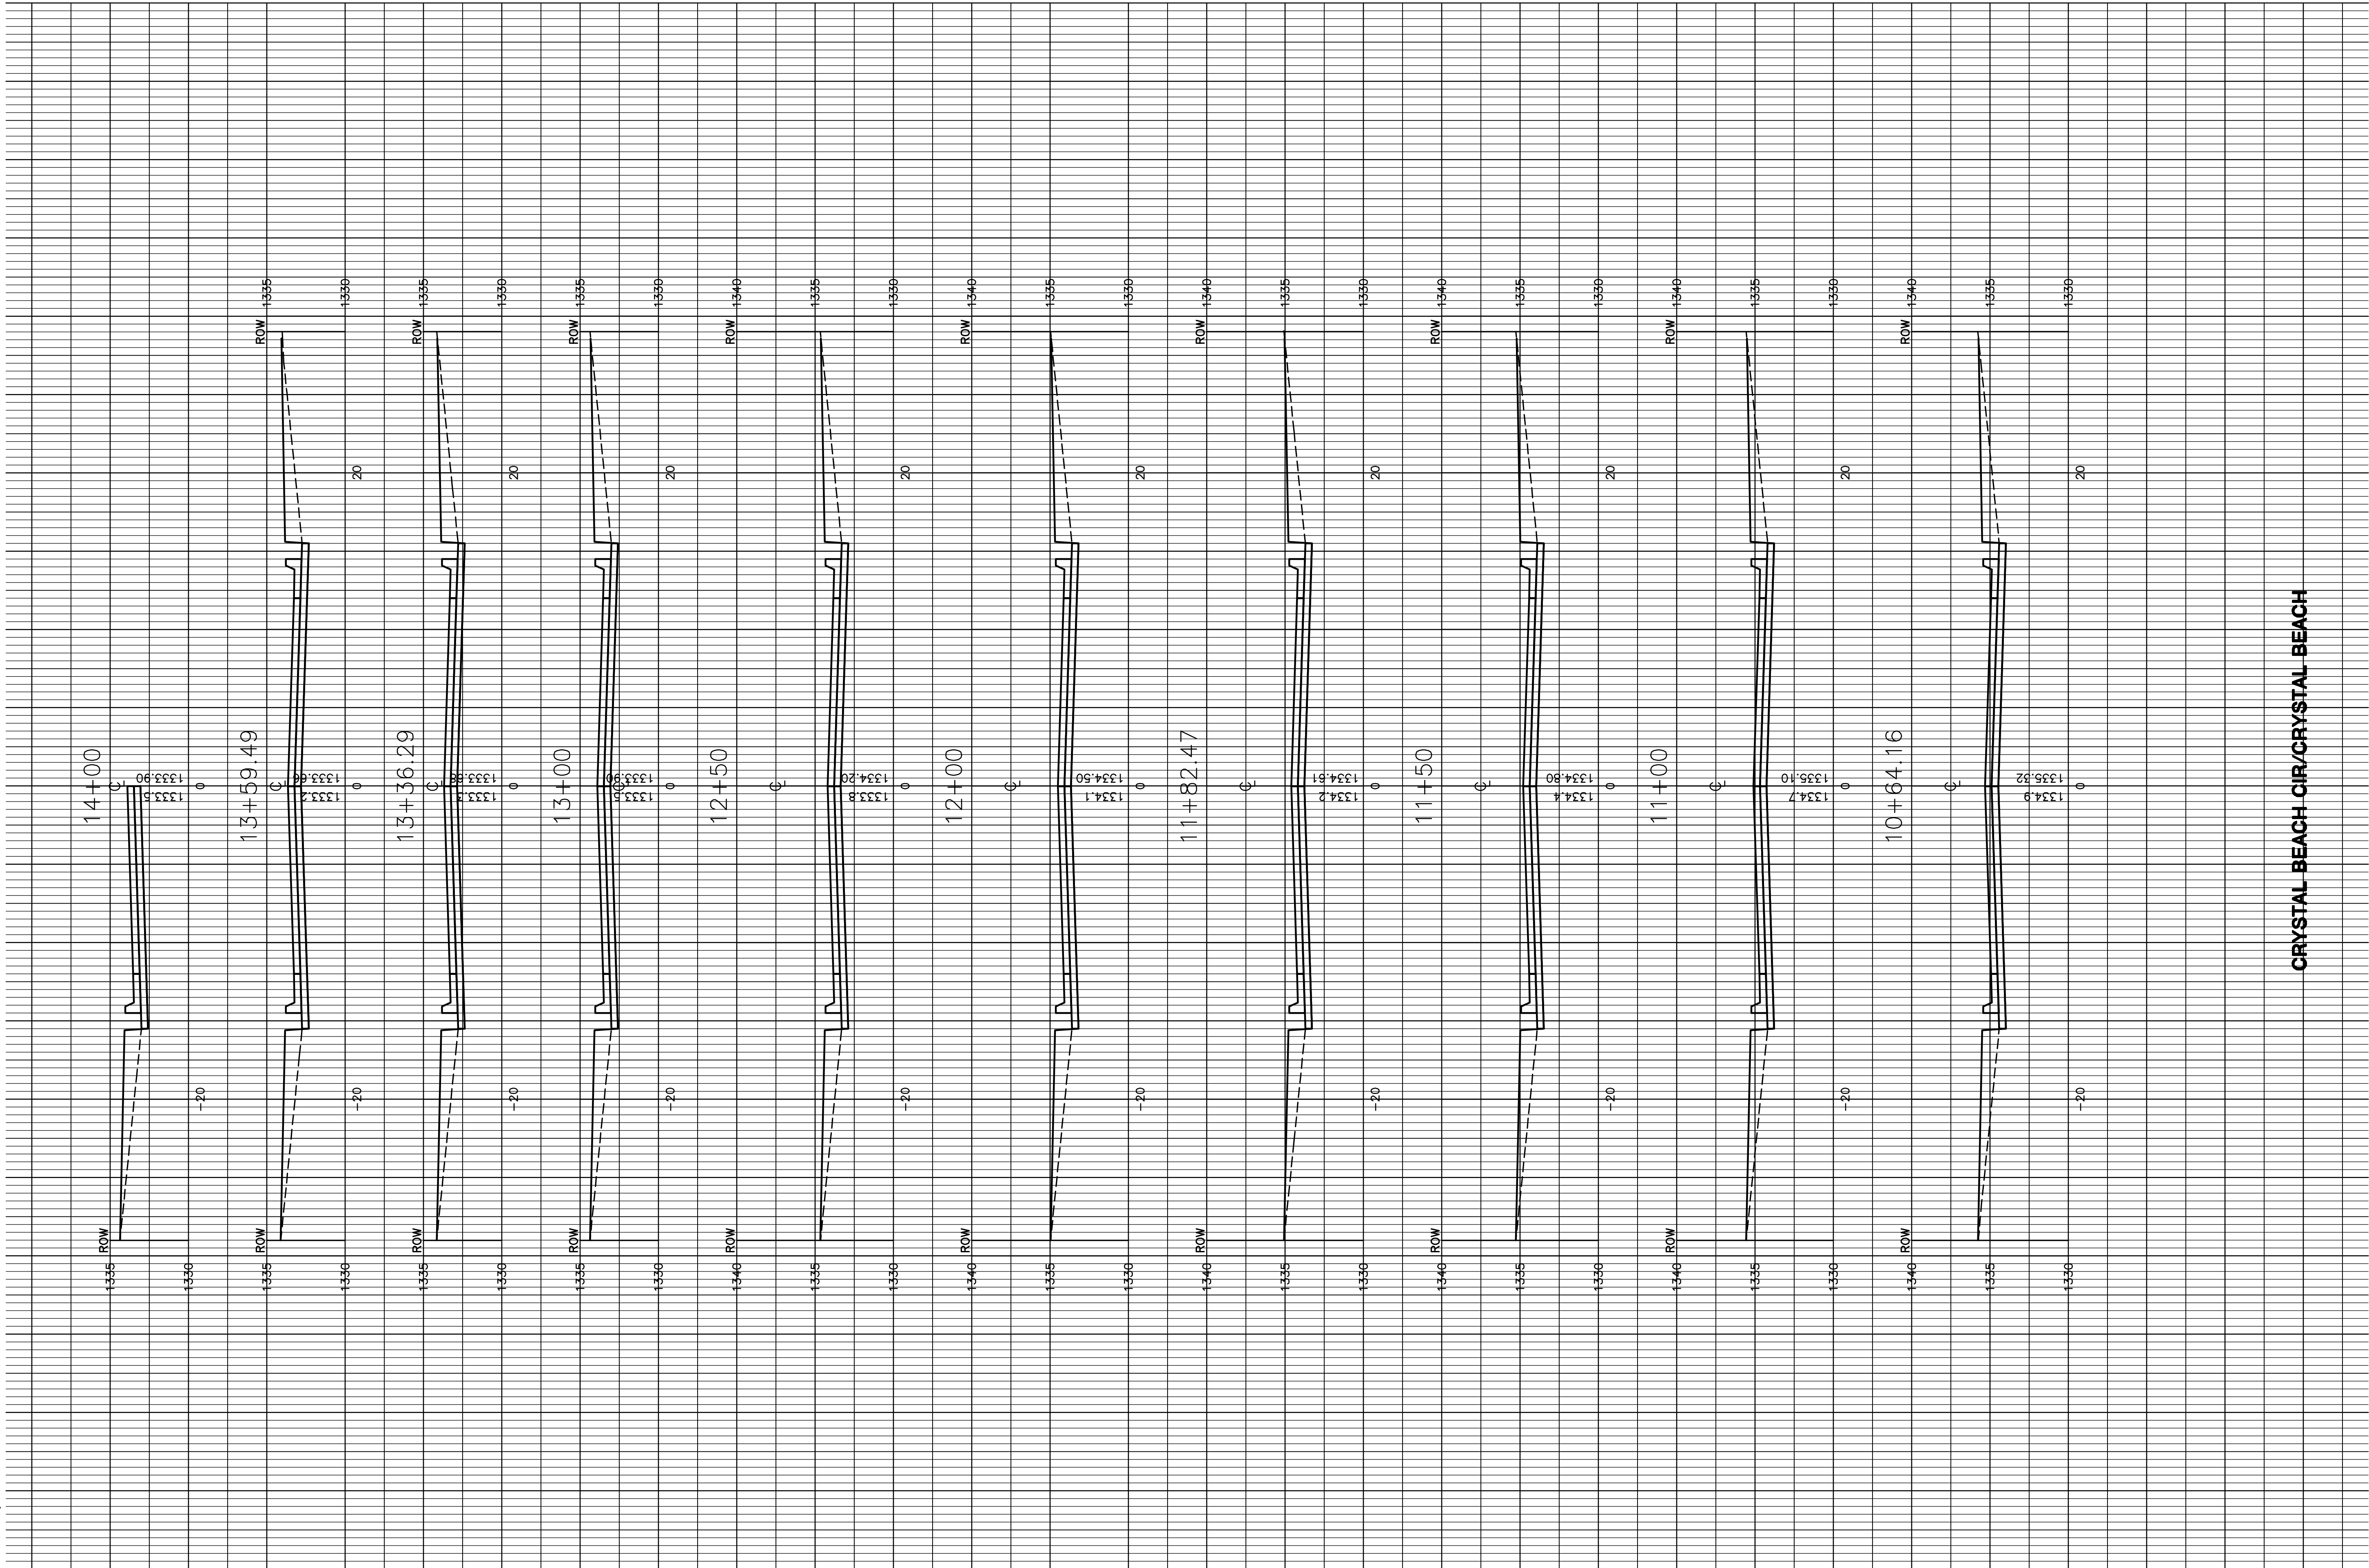

CRYSTAL BEACH CIR/CRYSTAL BEACH