



PLOTTED: Tuesday, November 25, 2008 @ 08:19AM


11+50

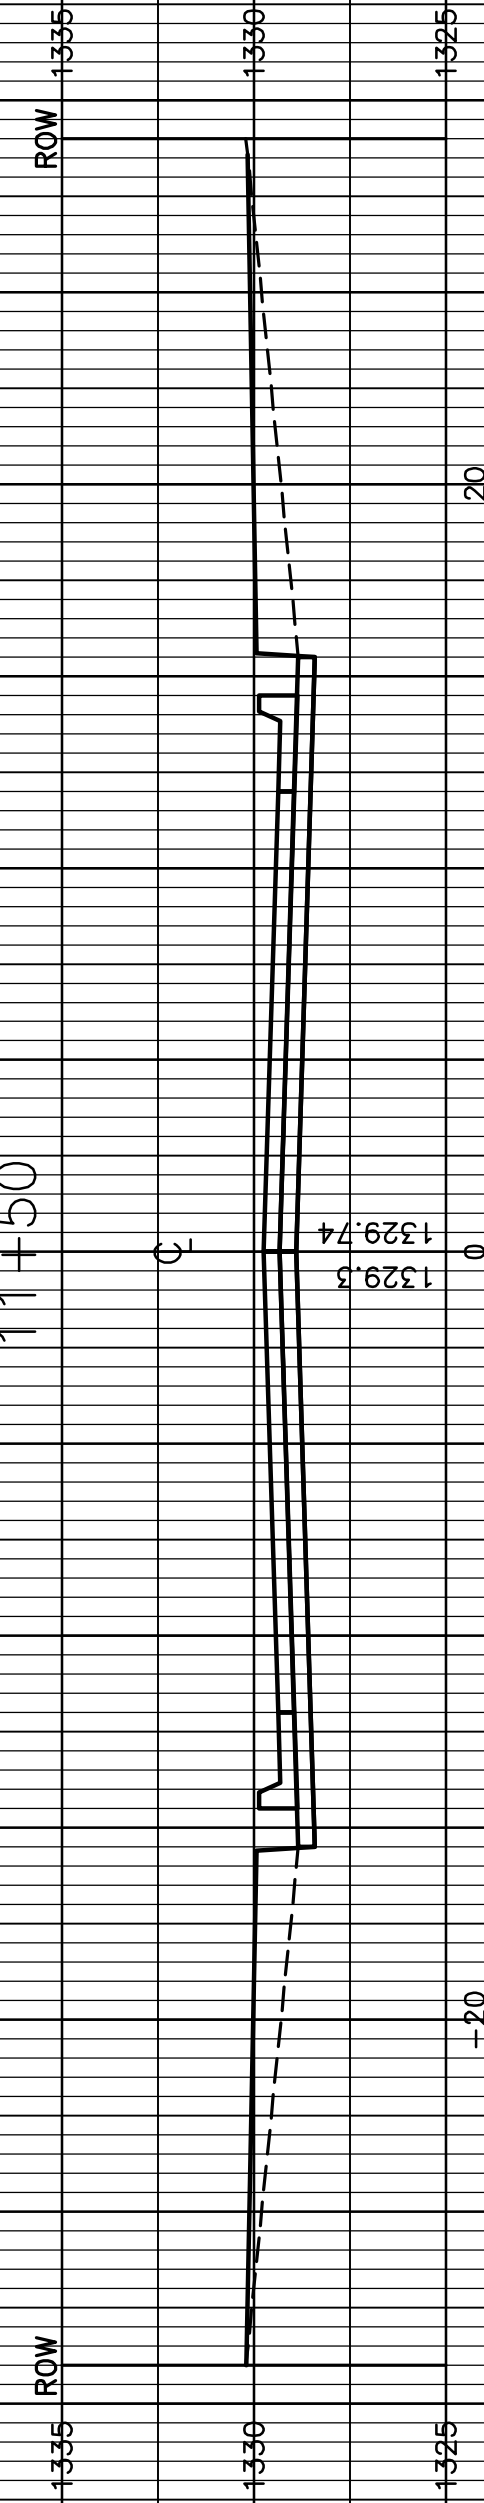


11+00

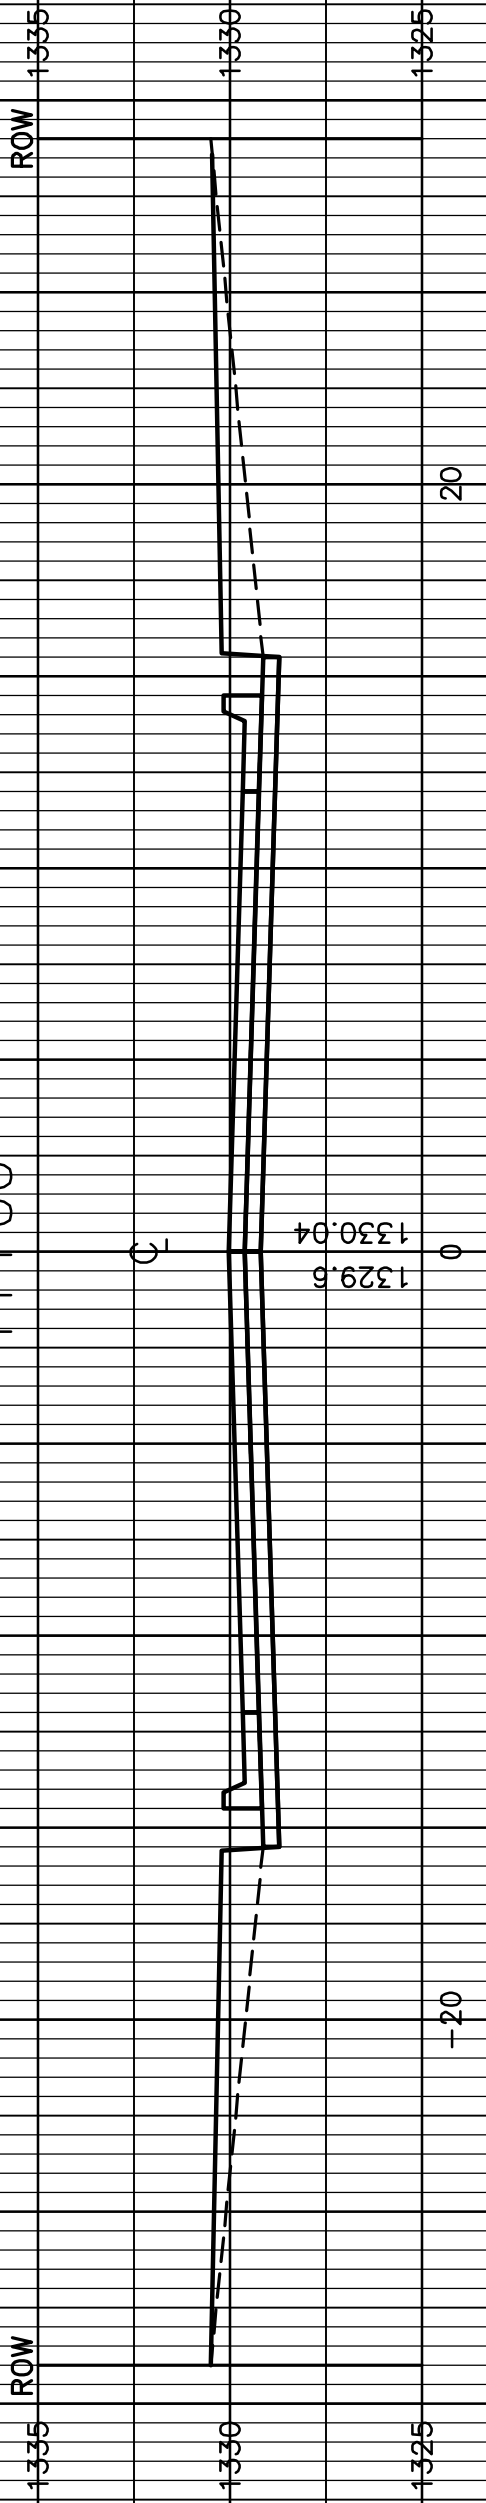


10+50

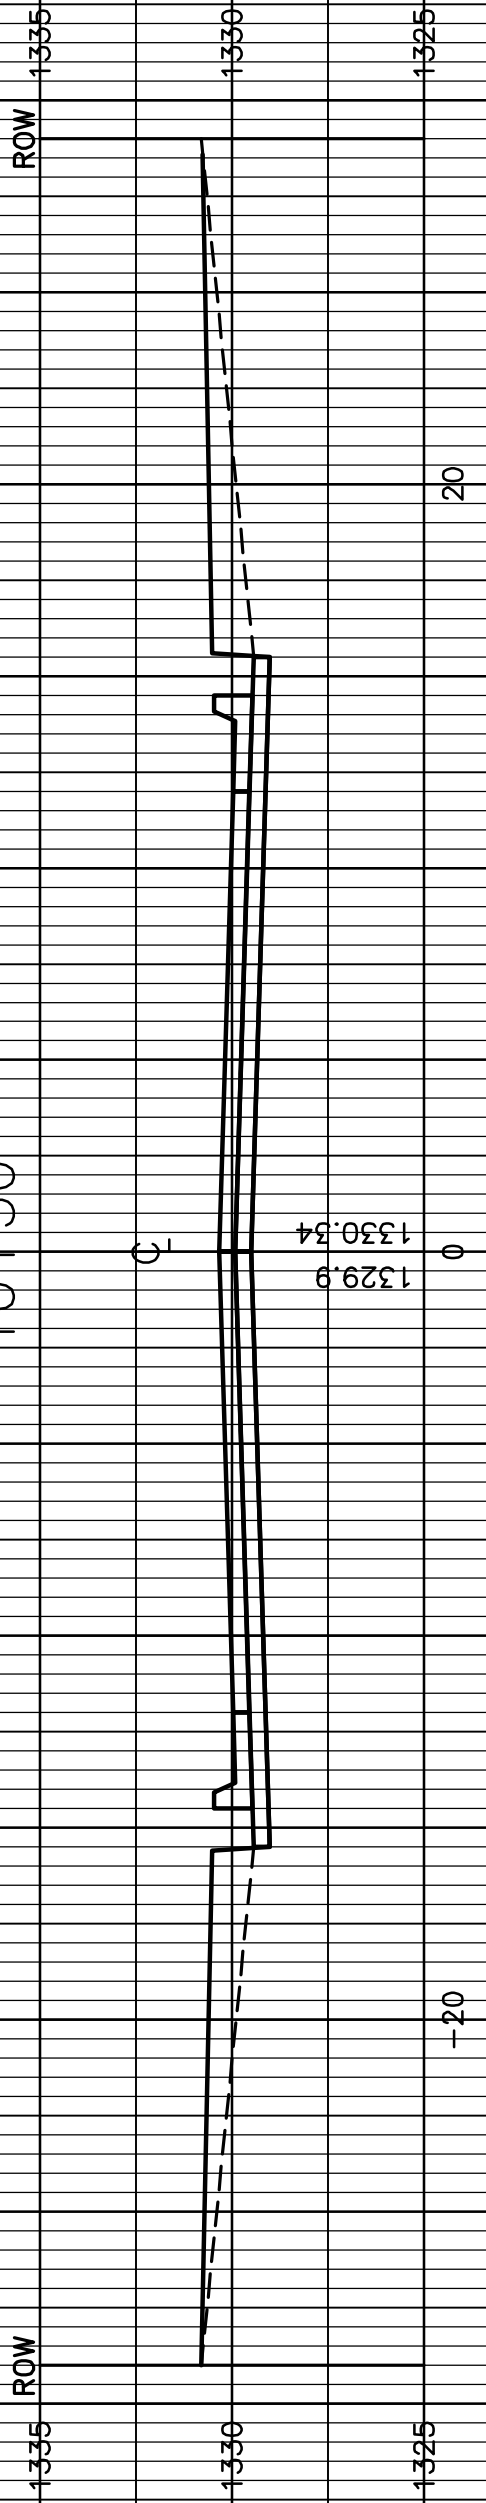


10+42.68

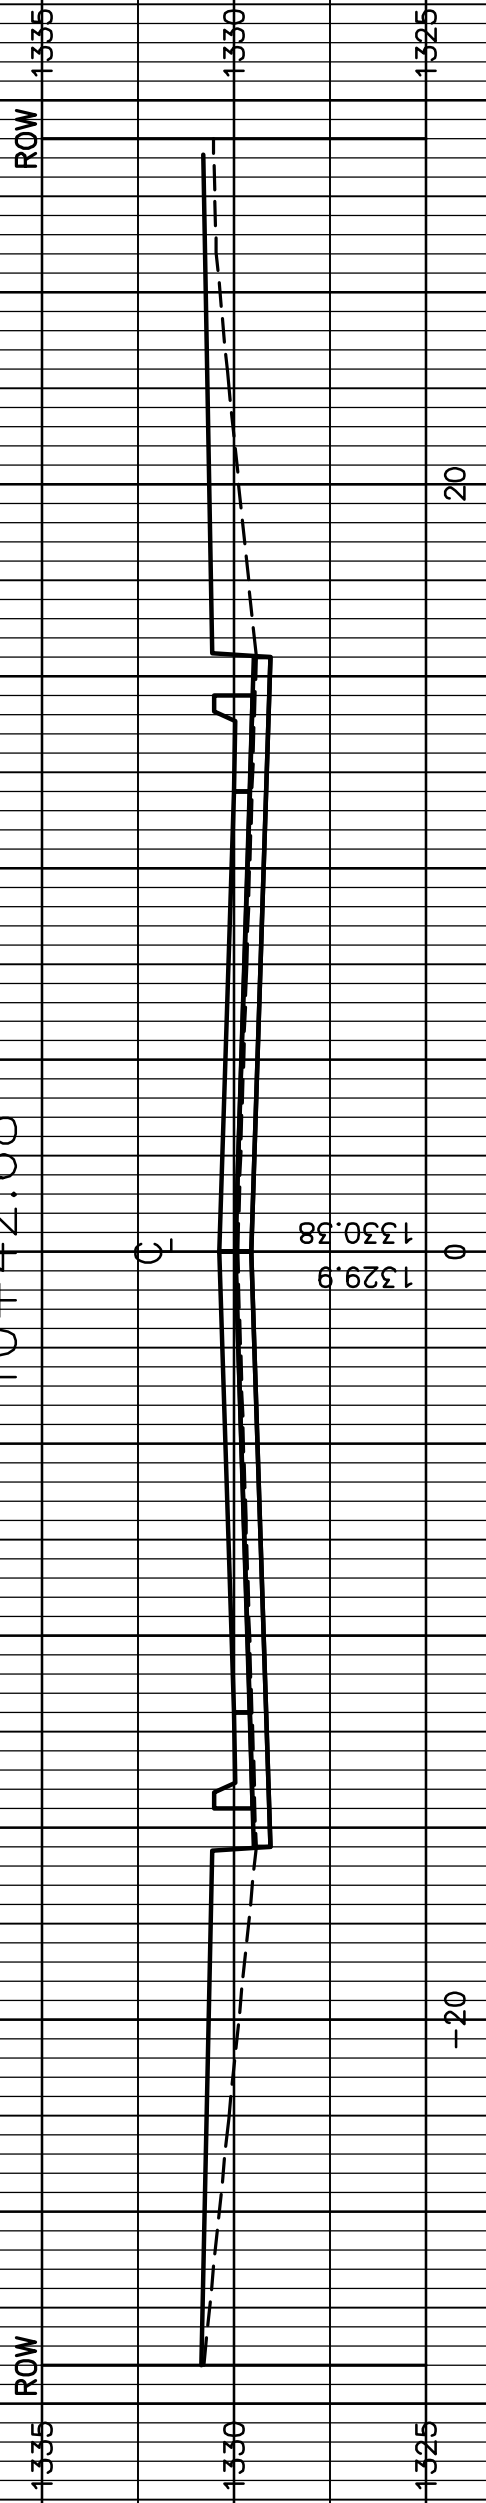


10+35.83

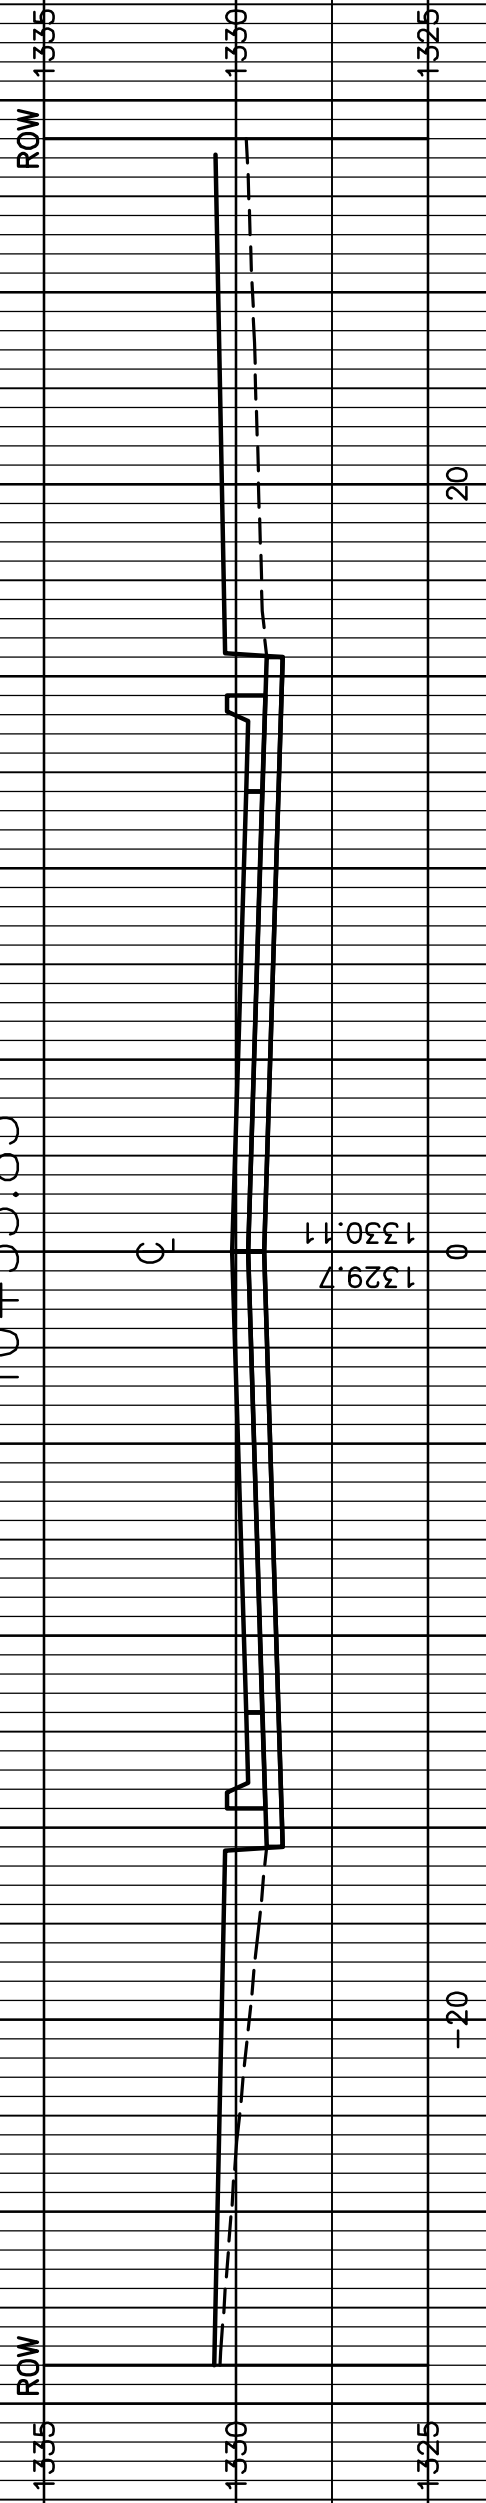


10+00

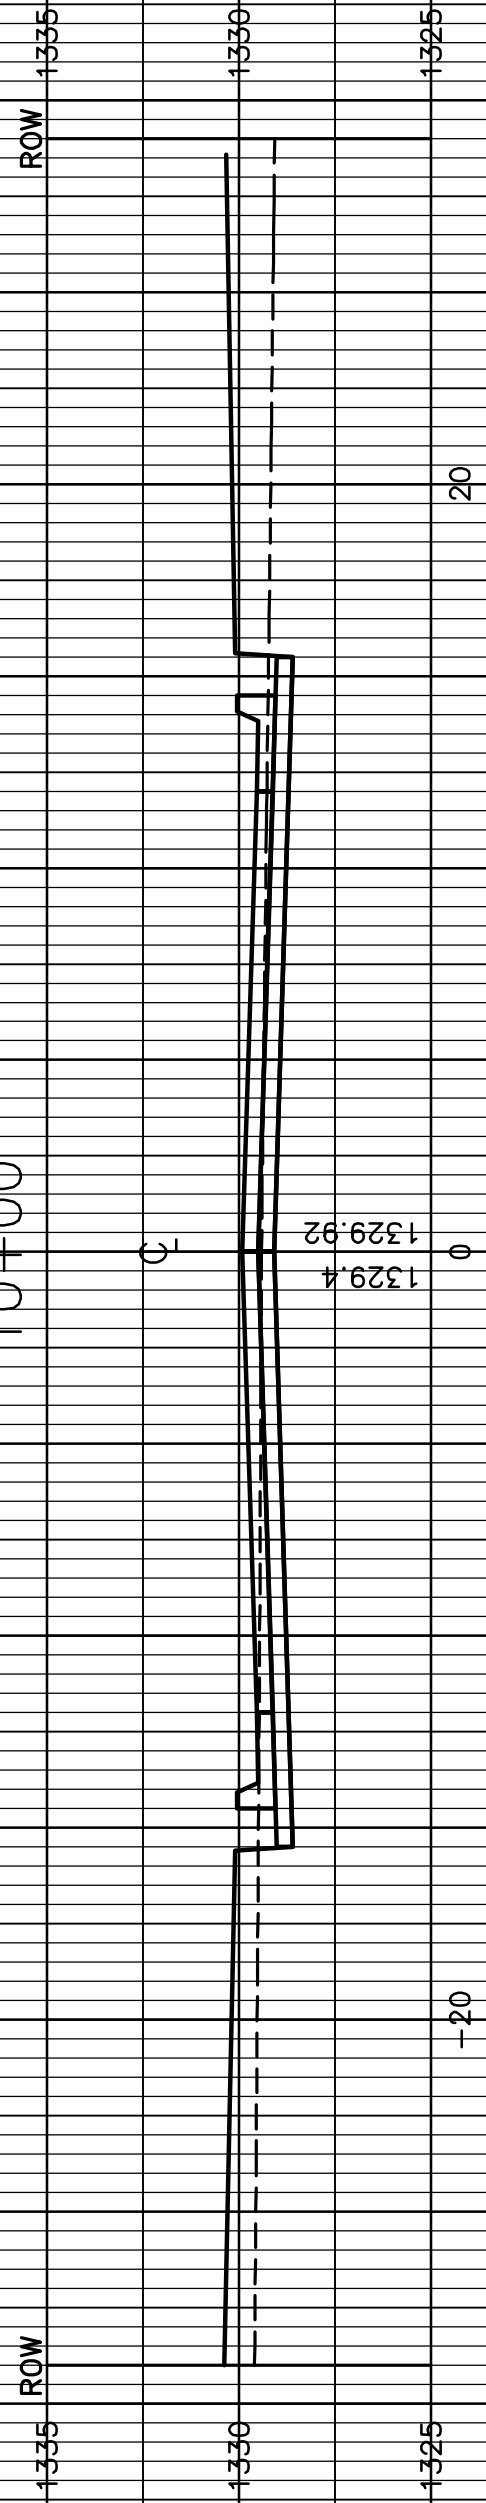


19+50

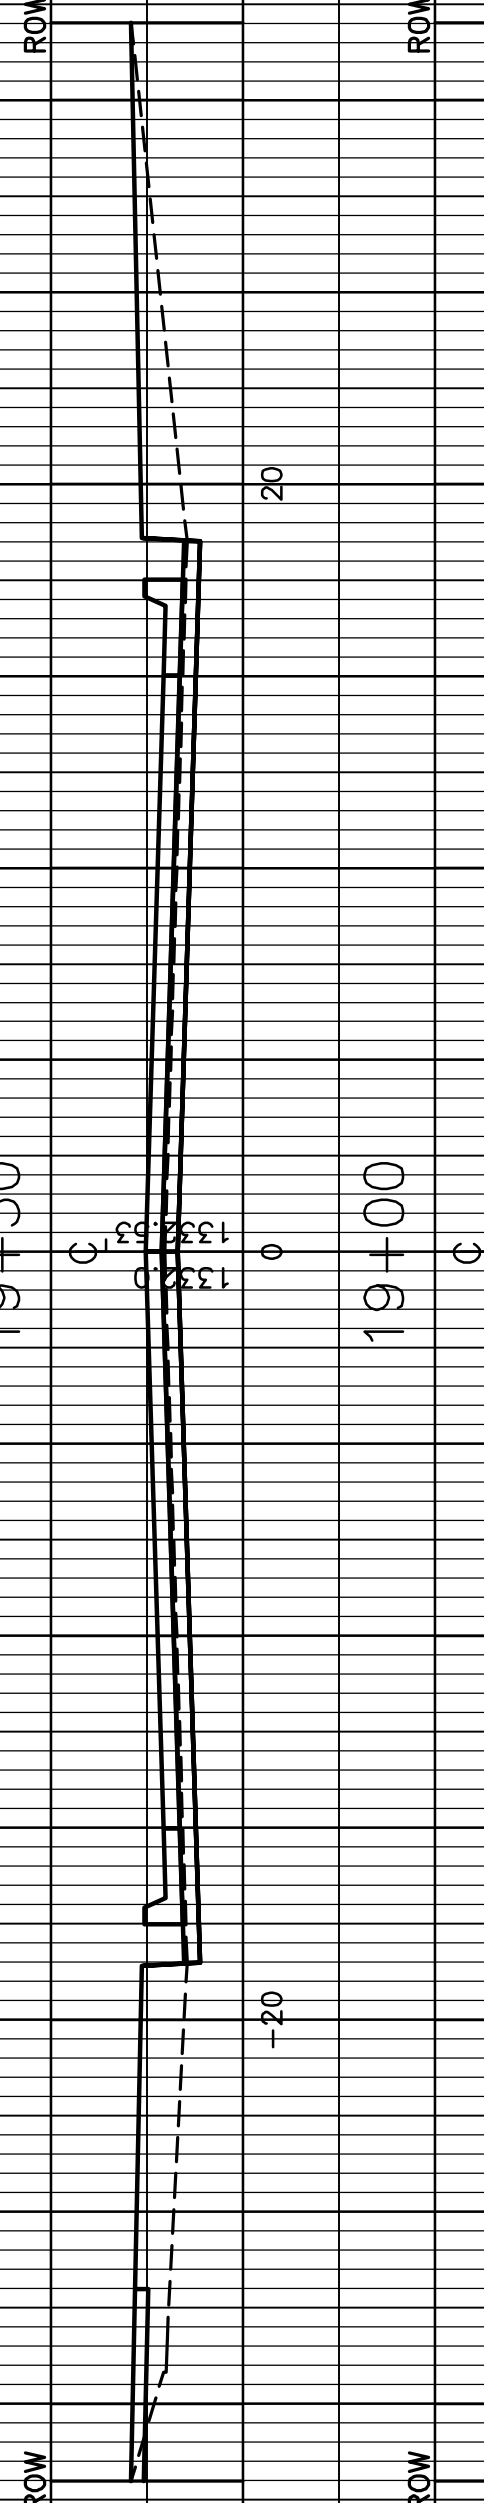


19+00

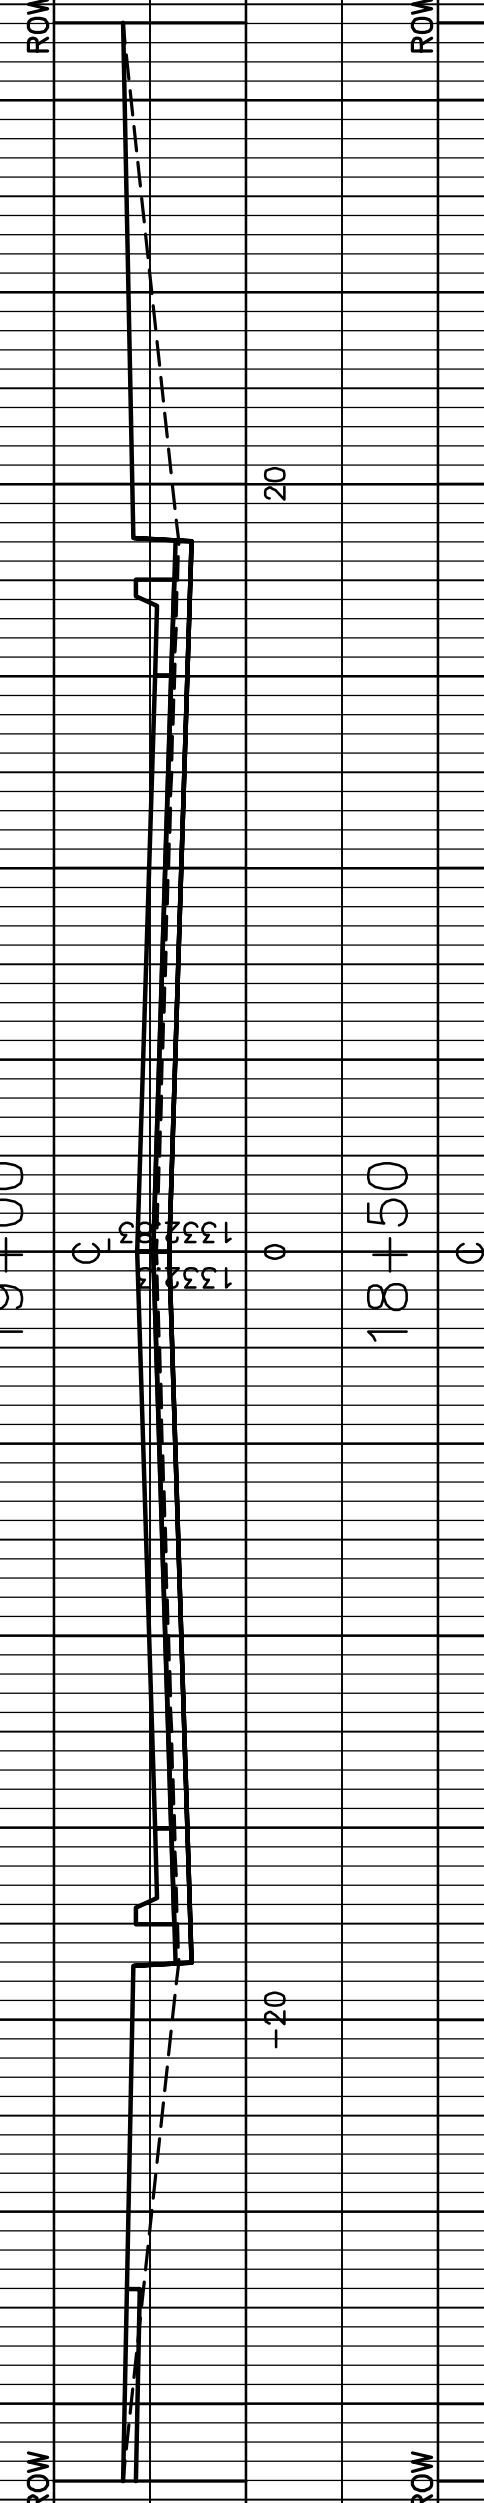

18+50

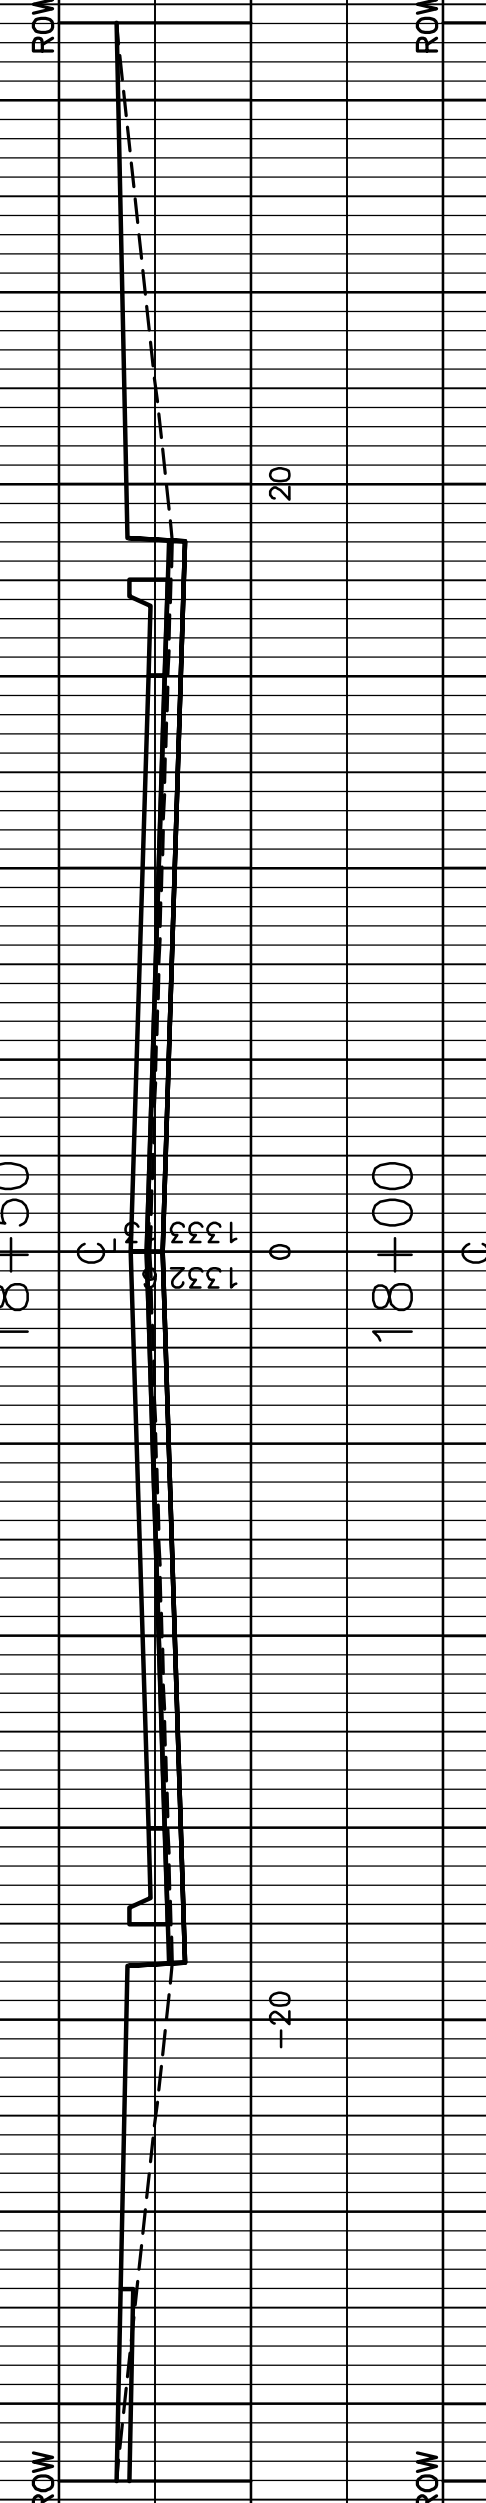

18+00

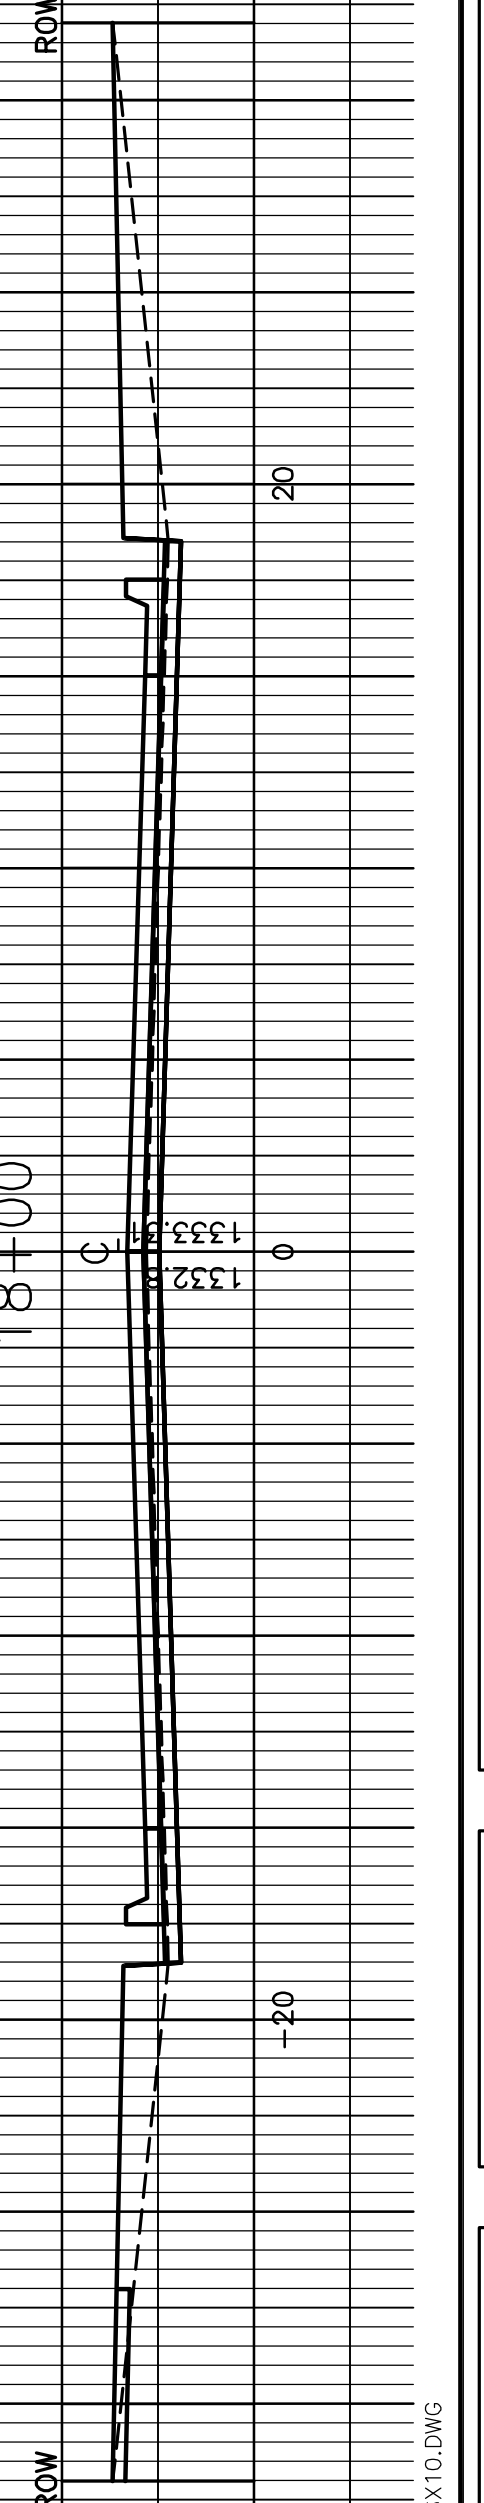

PAVING PLANS FOR THE MOORINGS TENTH ADDITION

BOARDWALK & PIERPORT

SHEET TITLE
472-84642
PROJECT NUMBER

DESIGN BY
ABC

DRAWN BY
ABC

CHECKED BY
ABC

ISSUED
November 2008

REVISED

SHEET NO.

34 of 37

J:\DWG\06608\DWG\PAV\MOORINGS 10TH\XSEC\06608X10.DWG