


**PARKING LOT RECONFIGURATION
WICHITA WATER CENTER
LOW IMPACT DEVELOPMENT**

CIVIL SITE PLAN
SHEET TITLE
07800
PROJECT NUMBER





DESIGN BY: **TMH**
DRAWN BY: **TMH**
CHECKED BY: **MAB**


ISSUED: **SEPTEMBER 2008**
REVISED: **OCTOBER 2008**

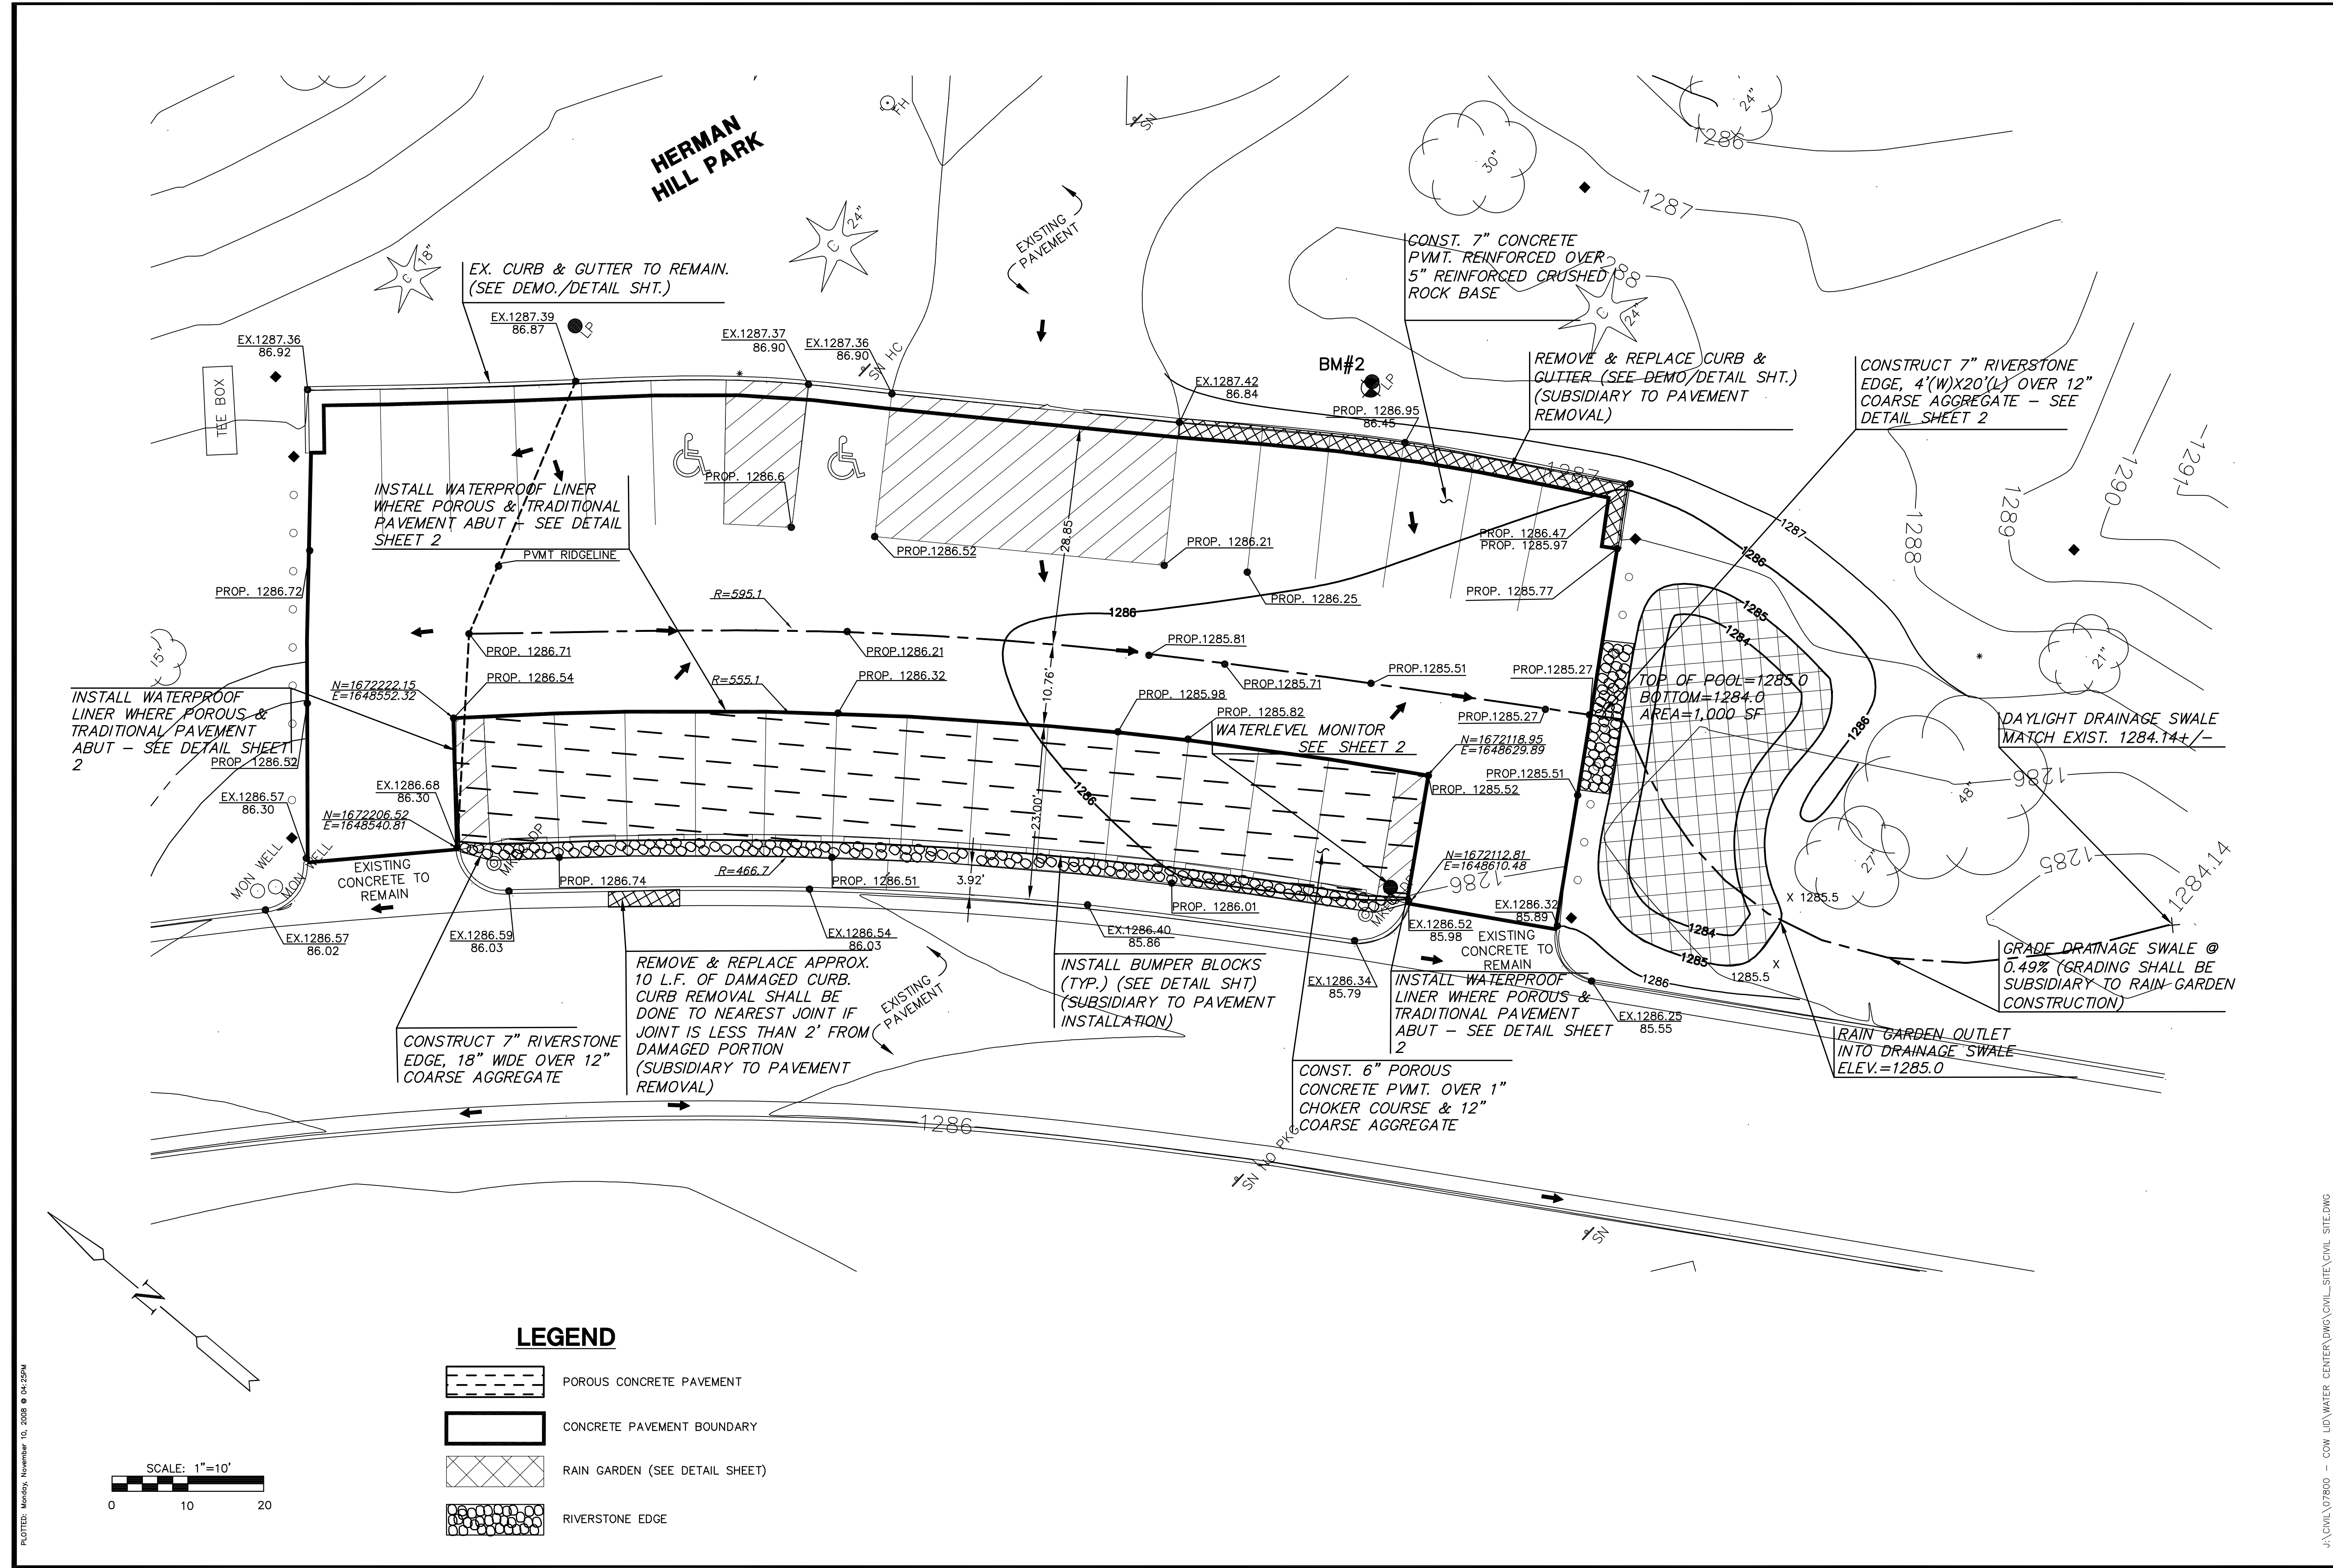SHEET NO.
4 of 12

 

LEGEND

 -  POROUS CONCRETE PAVEMENT
-  CONCRETE PAVEMENT BOUNDARY
-  RAIN GARDEN (SEE DETAIL SHEET)
-  RIVERSTONE EDGE

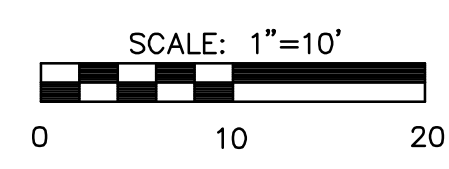

PLOTTED: Monday, November 10, 2008 @ 04:25PM

J:\CIVIL\07800 - COW LID WATER CENTER\DWG\CIVIL\SITE\CIVIL SITE.DWG