
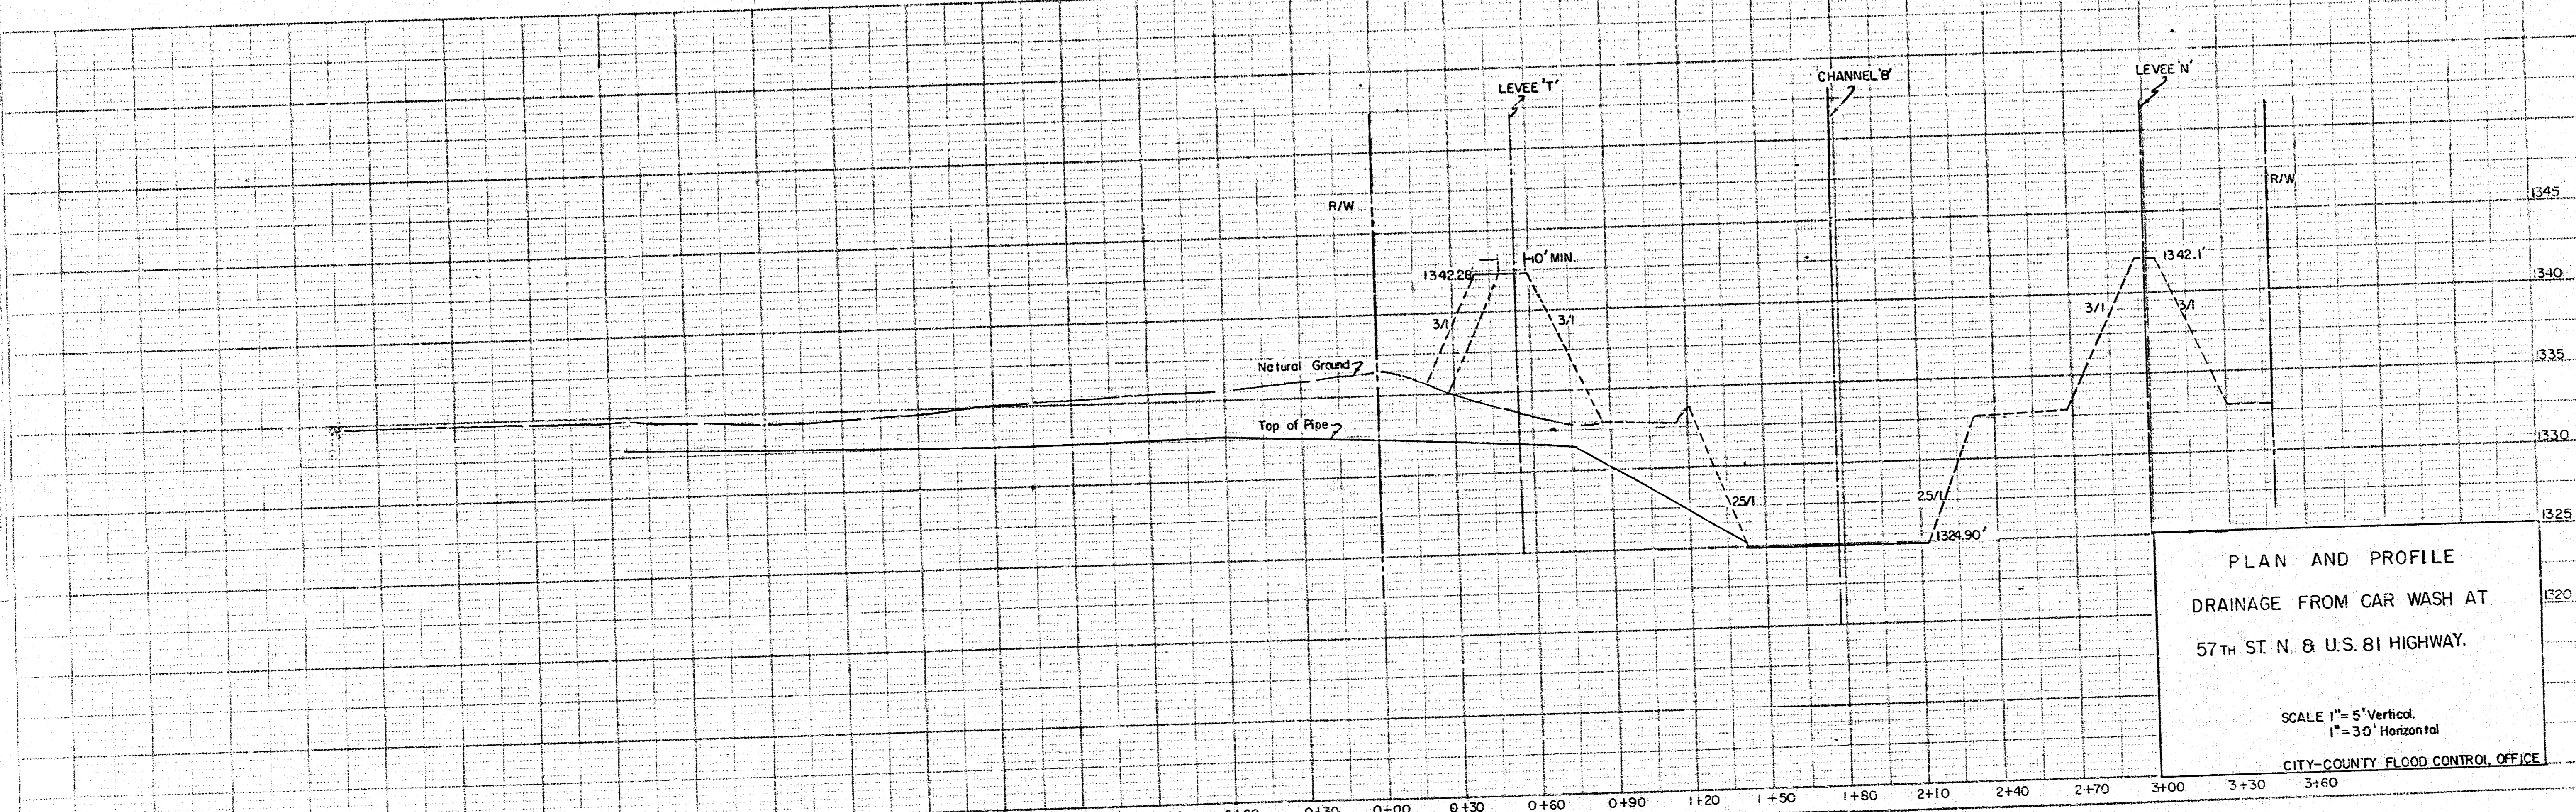


PLAN
 DATE: 11/11/11
 DRAWN BY: [illegible]
 CHECKED BY: [illegible]

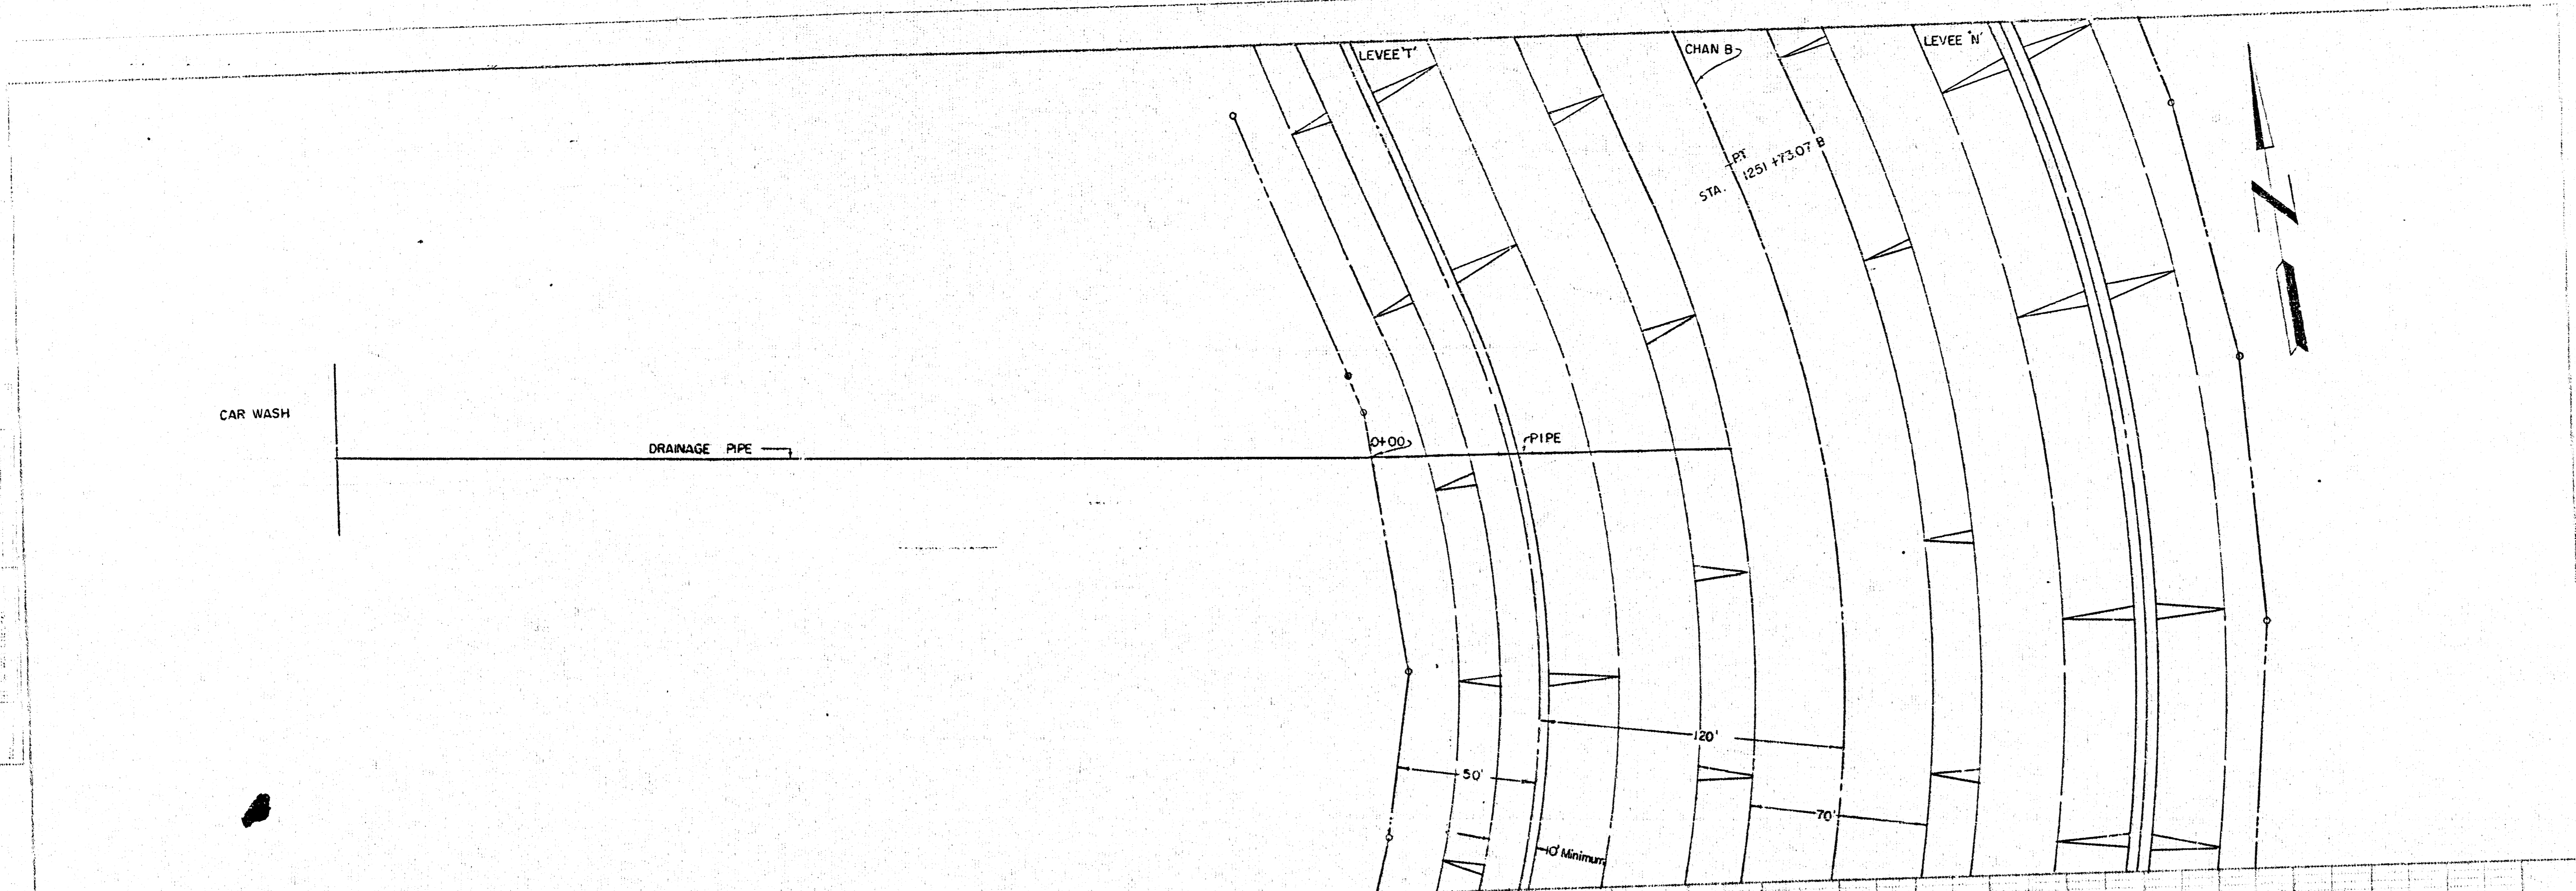

PLAN AND PROFILE
 DRAINAGE FROM CAR WASH AT
 57TH ST. N. & U.S. 81 HIGHWAY.
 SCALE 1"=5' Vertical
 1"=30' Horizontal
 CITY-COUNTY FLOOD CONTROL OFFICE

4+80 4+50 4+20 3+90 3+60 3+30 3+00 2+70 2+40 2+10 1+80 1+50 1+20 0+90 0+60 0+30 0+00 0+30 0+60 0+90 1+20 1+50 1+80 2+10 2+40 2+70 3+00 3+30 3+60