


MEADOWLAKE BEACH ADDITION  
**BORROW POND PLAN**  
**WICHITA, KANSAS**  
**Baughman**  
 Engineering Company, P.A. 315 S.W. 11th St., Topeka, KS 66604  
 ENGINEERING | SURVEYING | PLANNING | LANDSCAPE ARCHITECTURE  
 PROJECT NUMBER: 468-84302  
 DRAWN: TMS  
 ATTD: TMS  
 APPROVED: 03/07  
 SCALE: Noted  
 SHEET: **7 OF 22**  
 06-10-2016 Meadowlake Beach/Borrow Pond

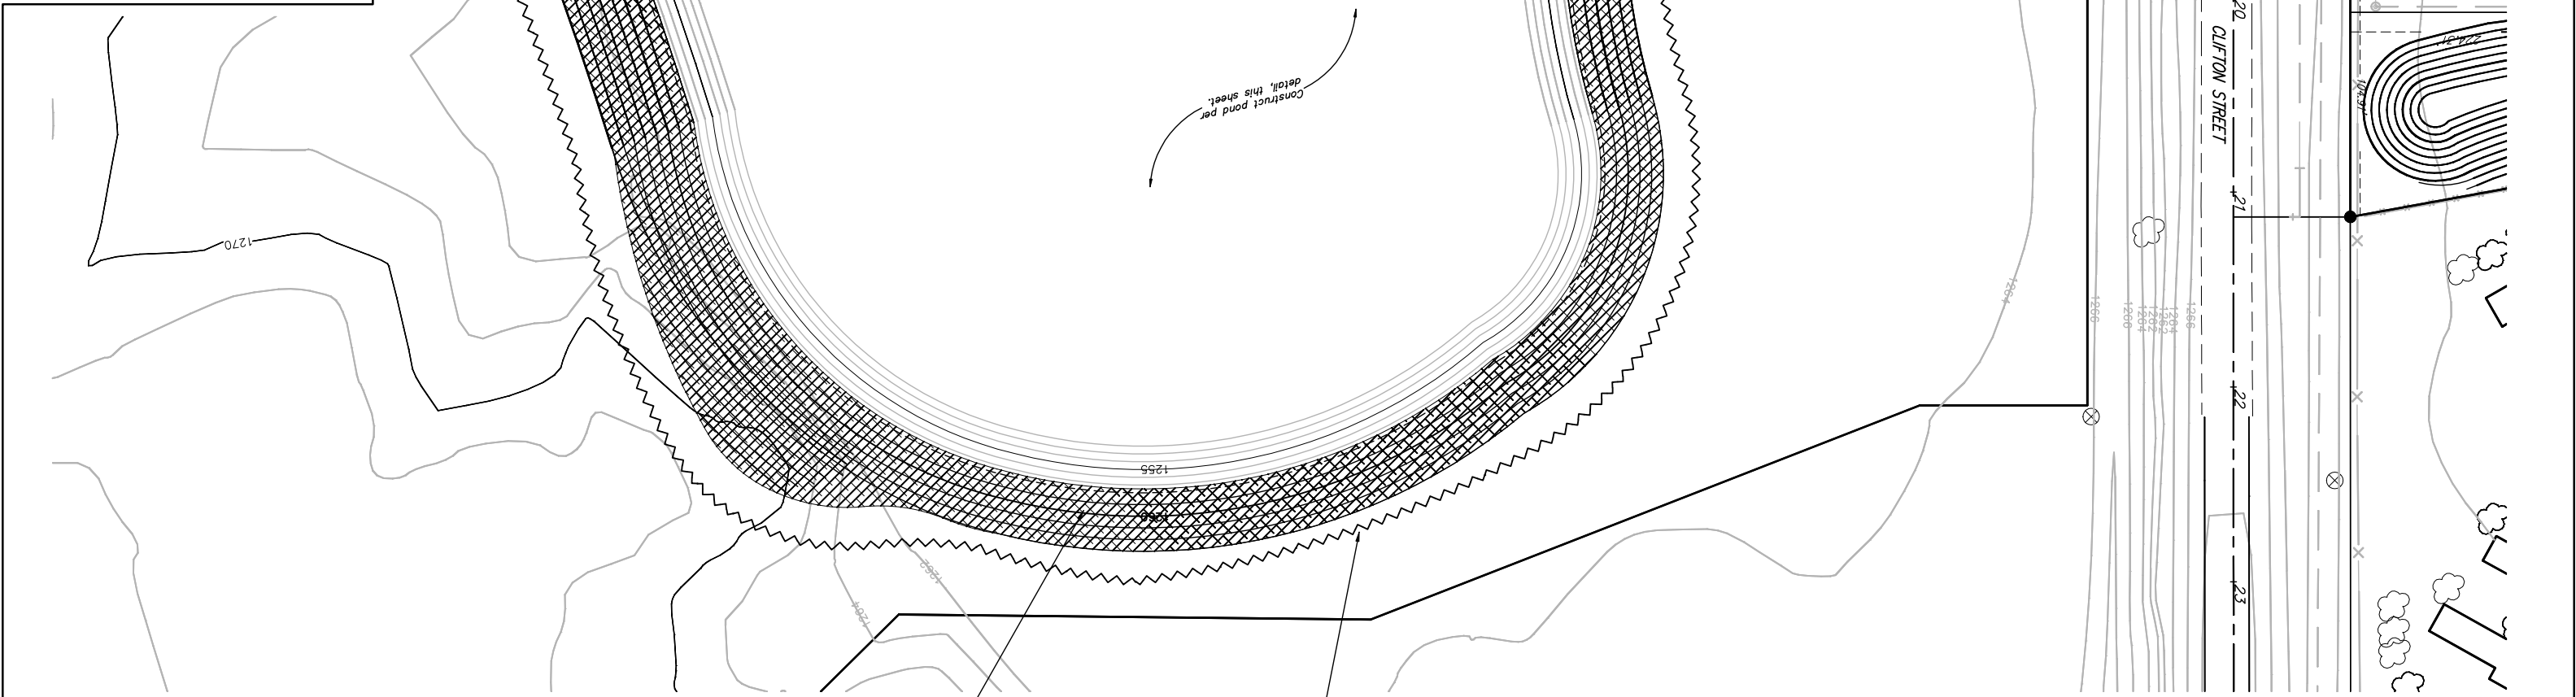

Construct 2,940 L.F. cut-off trench per detail, this sheet.

Install 10,967 S.Y. Curtex II, or approved equal. Erosion control mat shall be installed and anchored per manufacturer's specifications. Note: This quantity does not include excess material necessary for overlap and anchoring.

**NOTES:**

1. Pond is groundwater controlled and will not have a clay liner.
2. Install Erosion Control Mat Curtex II or approved equal) from 2' below the water surface to top bank.
3. Entire Borrow Pond supplies approximately 425,583 C.Y. of excavation. Contractor shall excavate what is needed to complete grading at Meadowlake Beach Addition, beginning at the north end and working south. See sheet 3 for earthwork quantities.

