


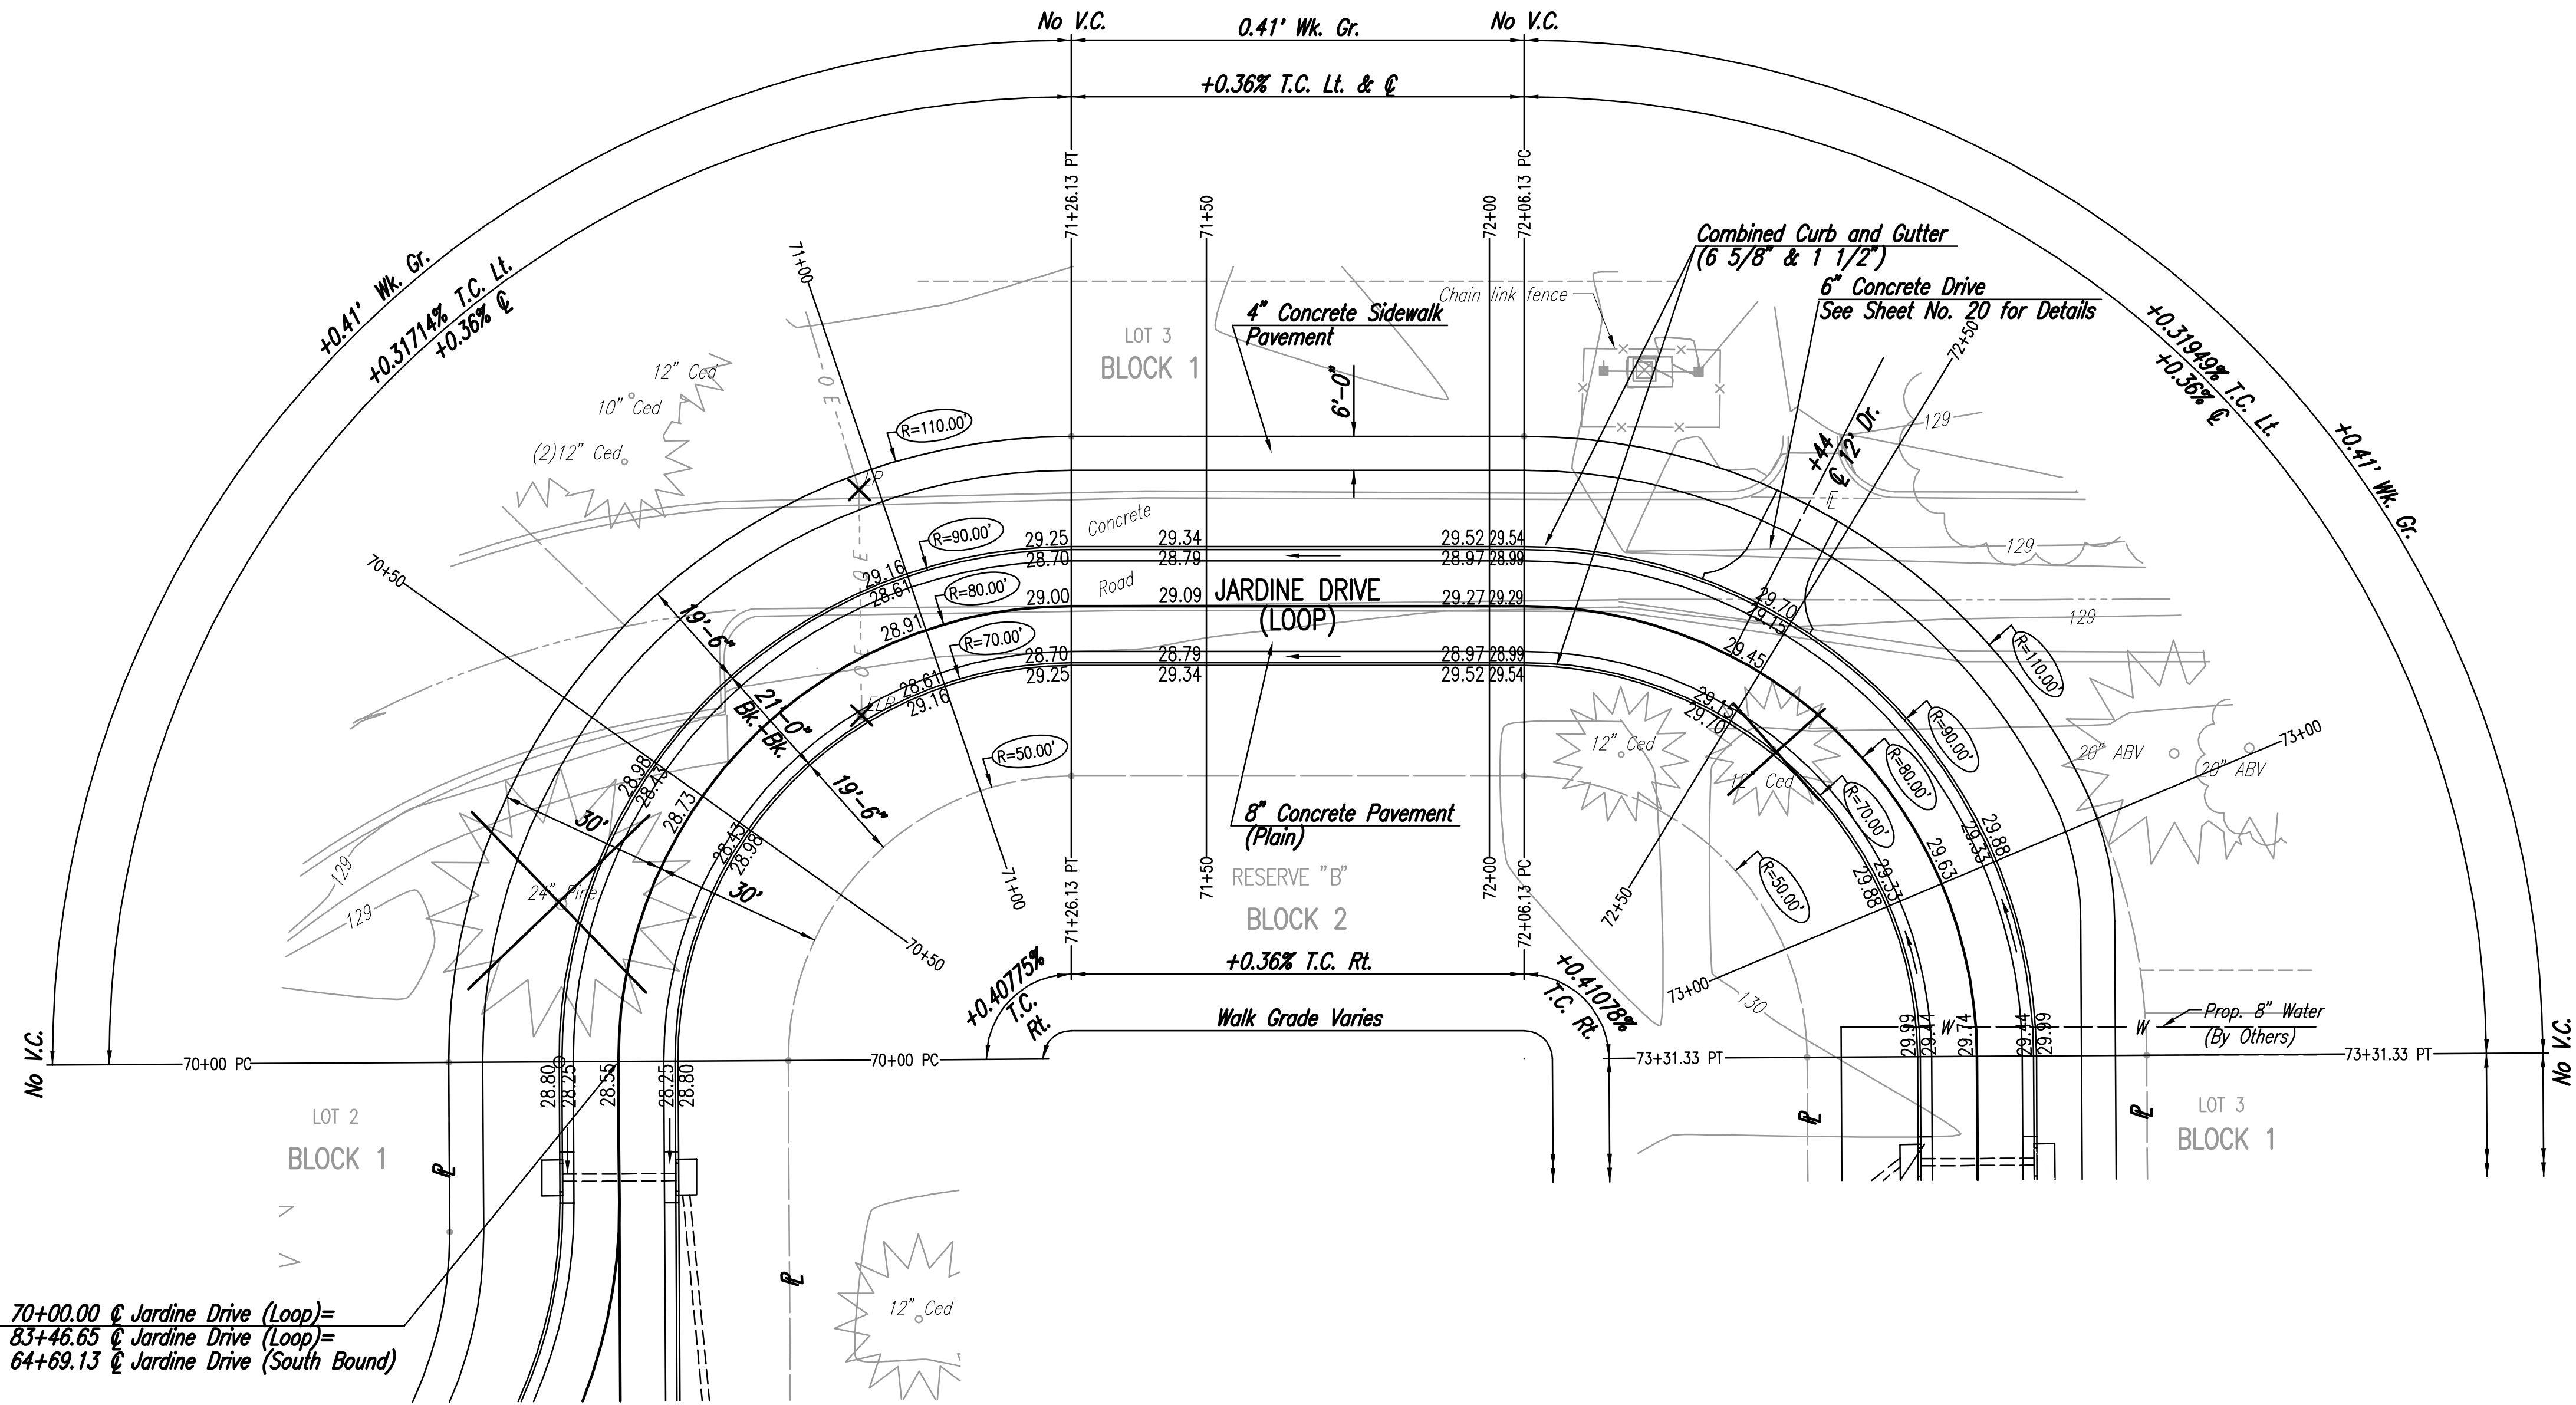

SCALE: 1"=20'



Sta. 70+00.00 @ Jardine Drive (Loop)=
 Sta. 83+46.65 @ Jardine Drive (Loop)=
 Sta. 64+69.13 @ Jardine Drive (South Bound)

⊙ CURVE DATA


A=90°20'0\"/>

⊙ CURVE DATA

A=89°40'0\"/>

See Sheet No. 14 for Jointing Layout

Sowed 12-20-2005 4:57:06 PM by BSS
 Plot Scale 1:20 12-21-2005 7:39:17 AM by GSG
 J:\SENTOUT\2005\05416\2005-12-20 to City\Planing and Drain\DWG\09-PAVING PLAN-STR70-74

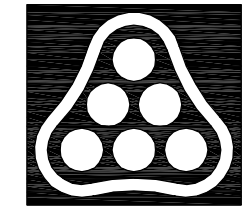

No.	Revision	By	Date
21ST STREET KIDS AND FAMILY EMPOWERMENT			
JARDINE DRIVE			
STA. 70+00 TO STA. 73+31.33 (LOOP)			
JAMES L. ARMOUR, P.E.—CITY ENGINEER CITY OF WICHITA PROJECT NO. 472-84282			
Professional Engineering Consultants, P.A.			
303 S. TOPEKA • WICHITA, KANSAS 67202 316-262-2691 • FAX 316-262-3003			
Designed by	BLB, BDB	Job No.	35-05416-000
Drawn by	SAW	Date	OCTOBER 2005
			Sht. 9 of 53