

**PAVING AND INCIDENTAL DRAINAGE PLANS  
FOX RIDGE ADDITION  
CONNECTOR PHASE - PART 2**


**WESTLAKES PKY**  
SHEET TITLE  
472-84421  
PROJECT NUMBER

DFL  
DESIGN BY  
ABC  
DRAWN BY  
GJA  
CHECKED BY

ISSUED  
September 2006


REVISED

SHEET NO.  
**8 of 31**

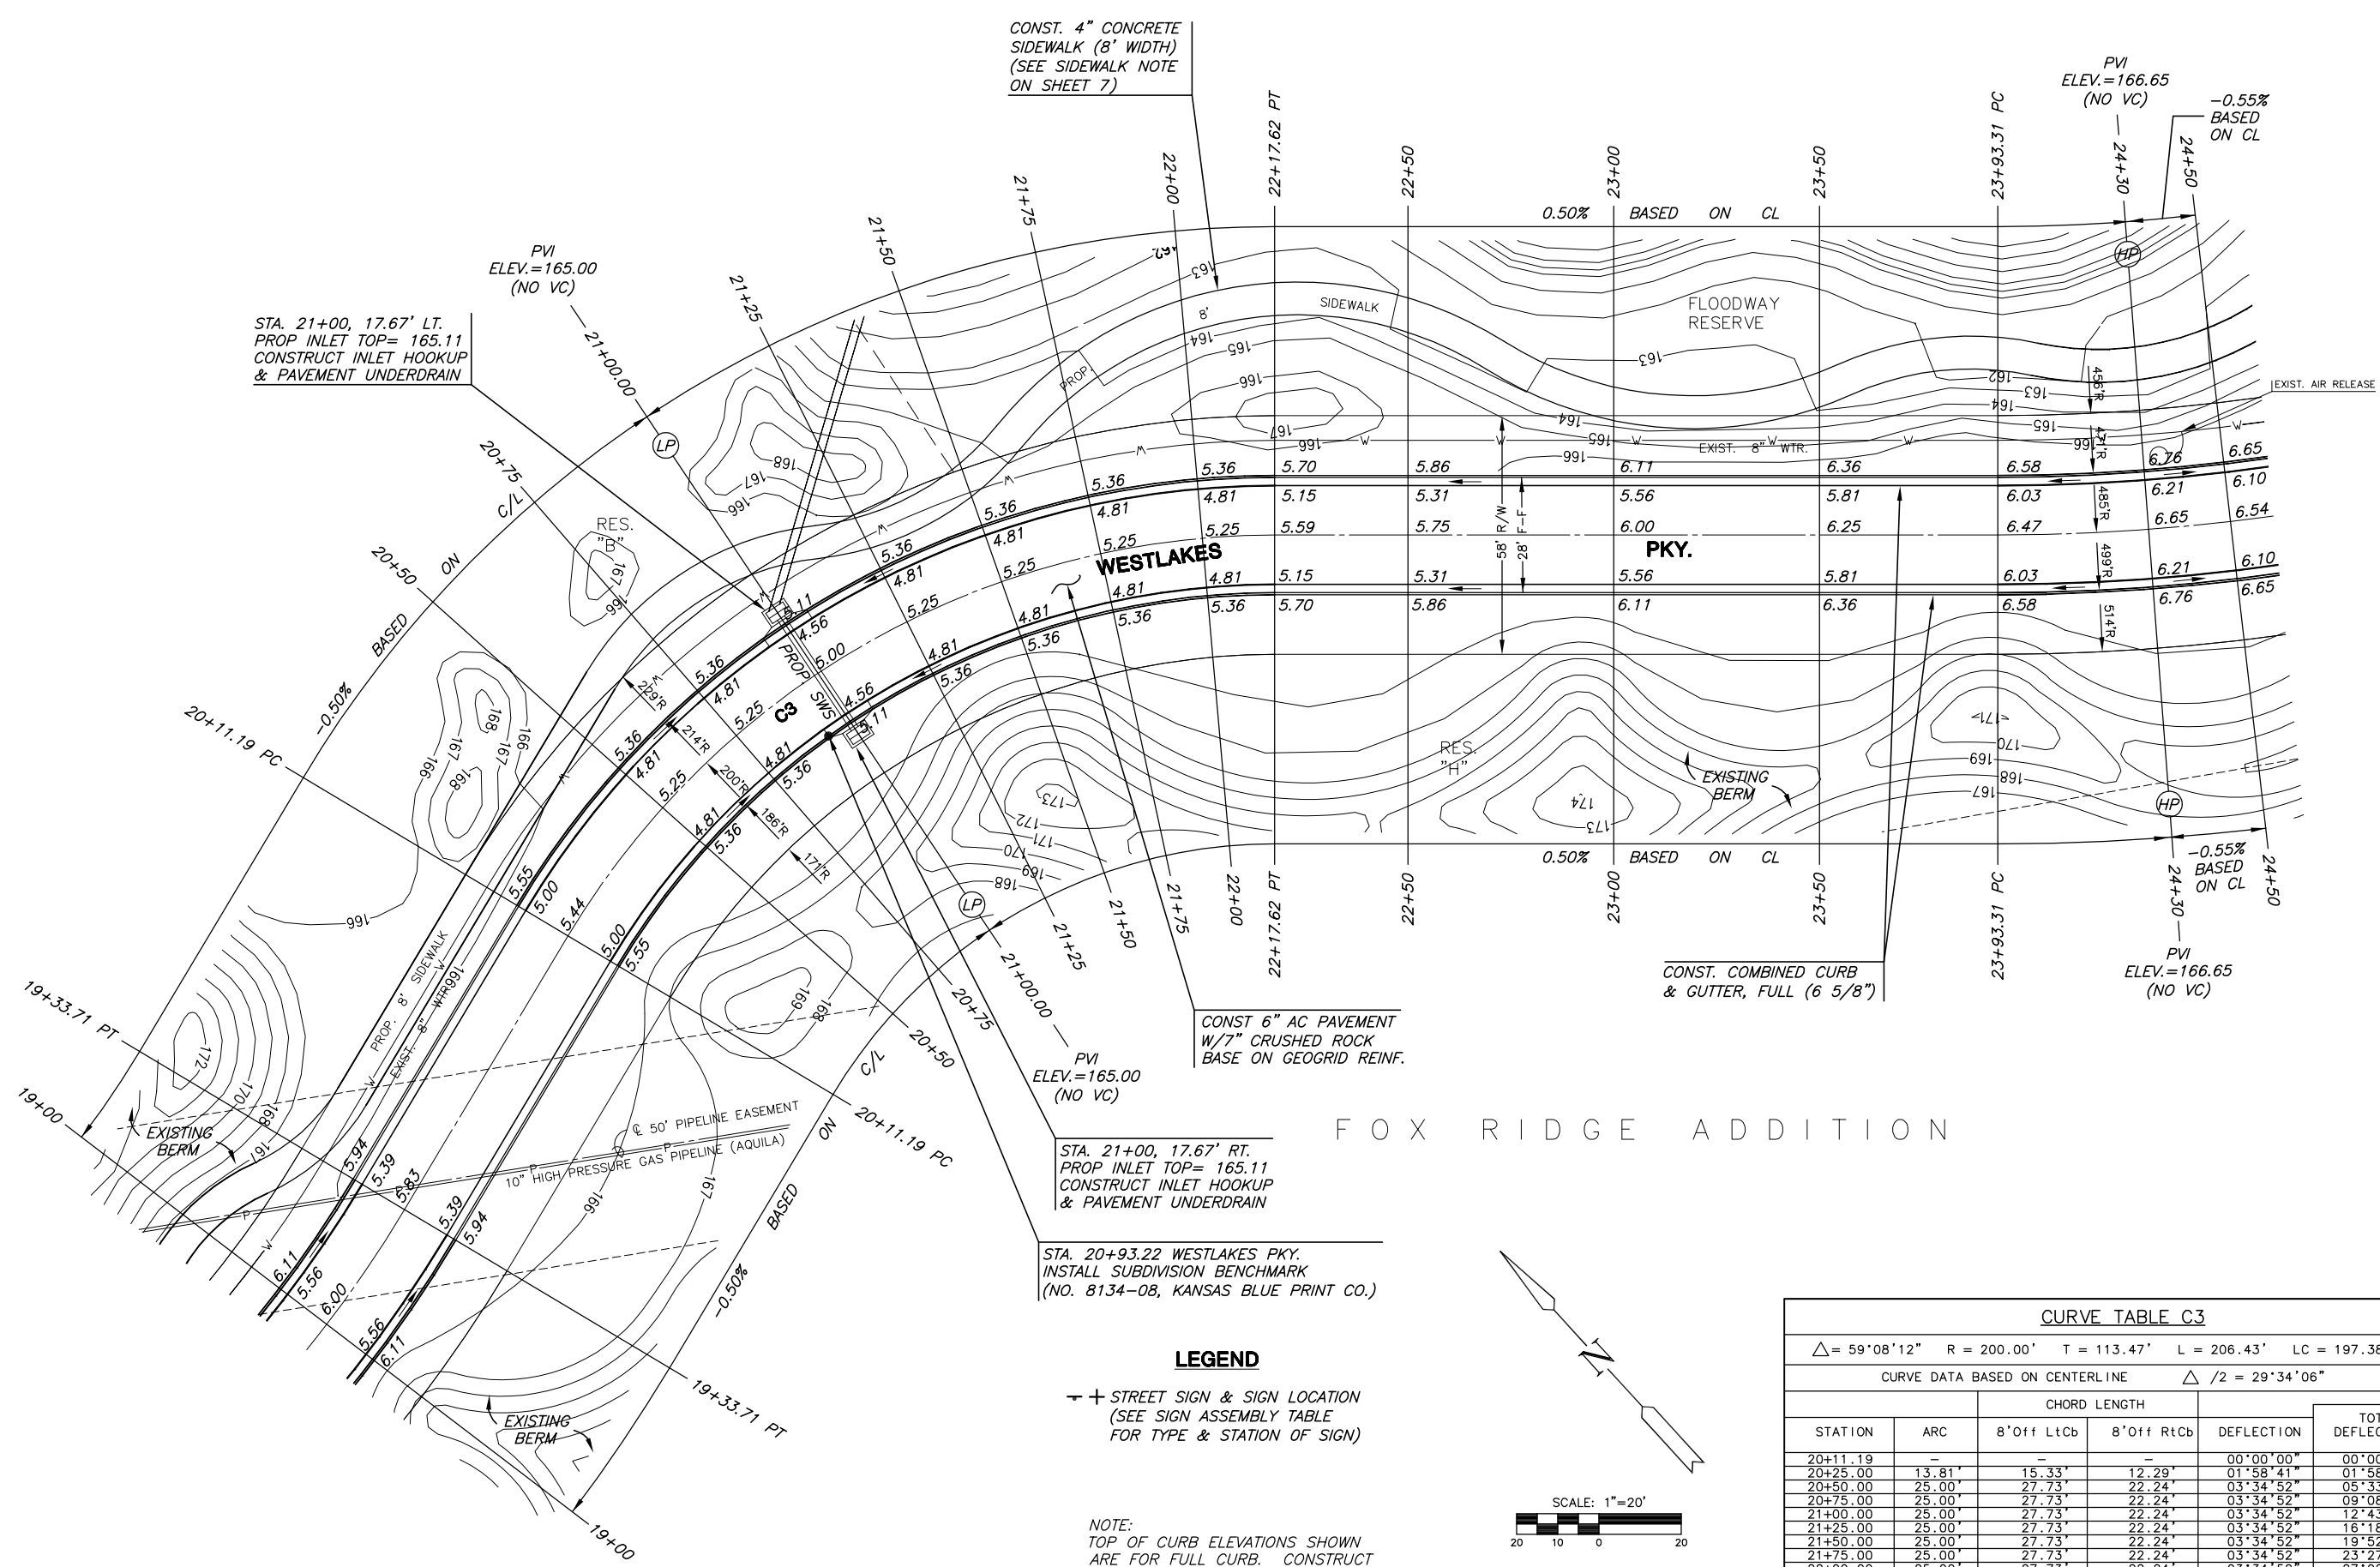

**LEGEND**  
+ STREET SIGN & SIGN LOCATION (SEE SIGN ASSEMBLY TABLE FOR TYPE & STATION OF SIGN)

NOTE:  
TOP OF CURB ELEVATIONS SHOWN ARE FOR FULL CURB. CONSTRUCT CURB AND GUTTER AS NOTED.

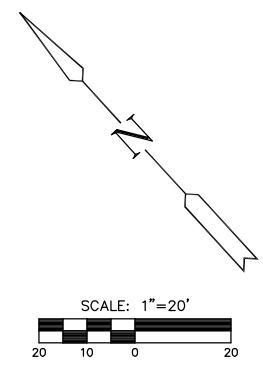

**CURVE TABLE C3**

$\Delta = 59^{\circ}08'12''$  R = 200.00' T = 113.47' L = 206.43' LC = 197.38'

CURVE DATA BASED ON CENTERLINE  $\Delta / 2 = 29^{\circ}34'06''$

STATION	ARC	CHORD LENGTH		DEFLECTION	TOTAL DEFLECTION
		8' Off LtCb	8' Off RtCb		
20+11.19	-	-	-	00°00'00"	00°00'00"
20+25.00	13.81'	15.33'	12.29'	01°58'41"	01°58'41"
20+50.00	25.00'	27.73'	22.24'	03°34'52"	05°33'33"
20+75.00	25.00'	27.73'	22.24'	03°34'52"	09°08'24"
21+00.00	25.00'	27.73'	22.24'	03°34'52"	12°43'16"
21+25.00	25.00'	27.73'	22.24'	03°34'52"	16°18'07"
21+50.00	25.00'	27.73'	22.24'	03°34'52"	19°52'59"
21+75.00	25.00'	27.73'	22.24'	03°34'52"	23°27'51"
22+00.00	25.00'	27.73'	22.24'	03°34'52"	27°02'42"
22+17.62	17.62'	19.55'	15.67'	02°31'24"	29°34'06"

Def/Ft = 8.59437 Min.