



PHASE I GRADING PLANS FOR:
NORTH RIDGE VILLAGE ADDITION
LOTS 5 - 7
AN ADDITION TO THE CITY OF WICHITA
SEDGWICK COUNTY, KANSAS

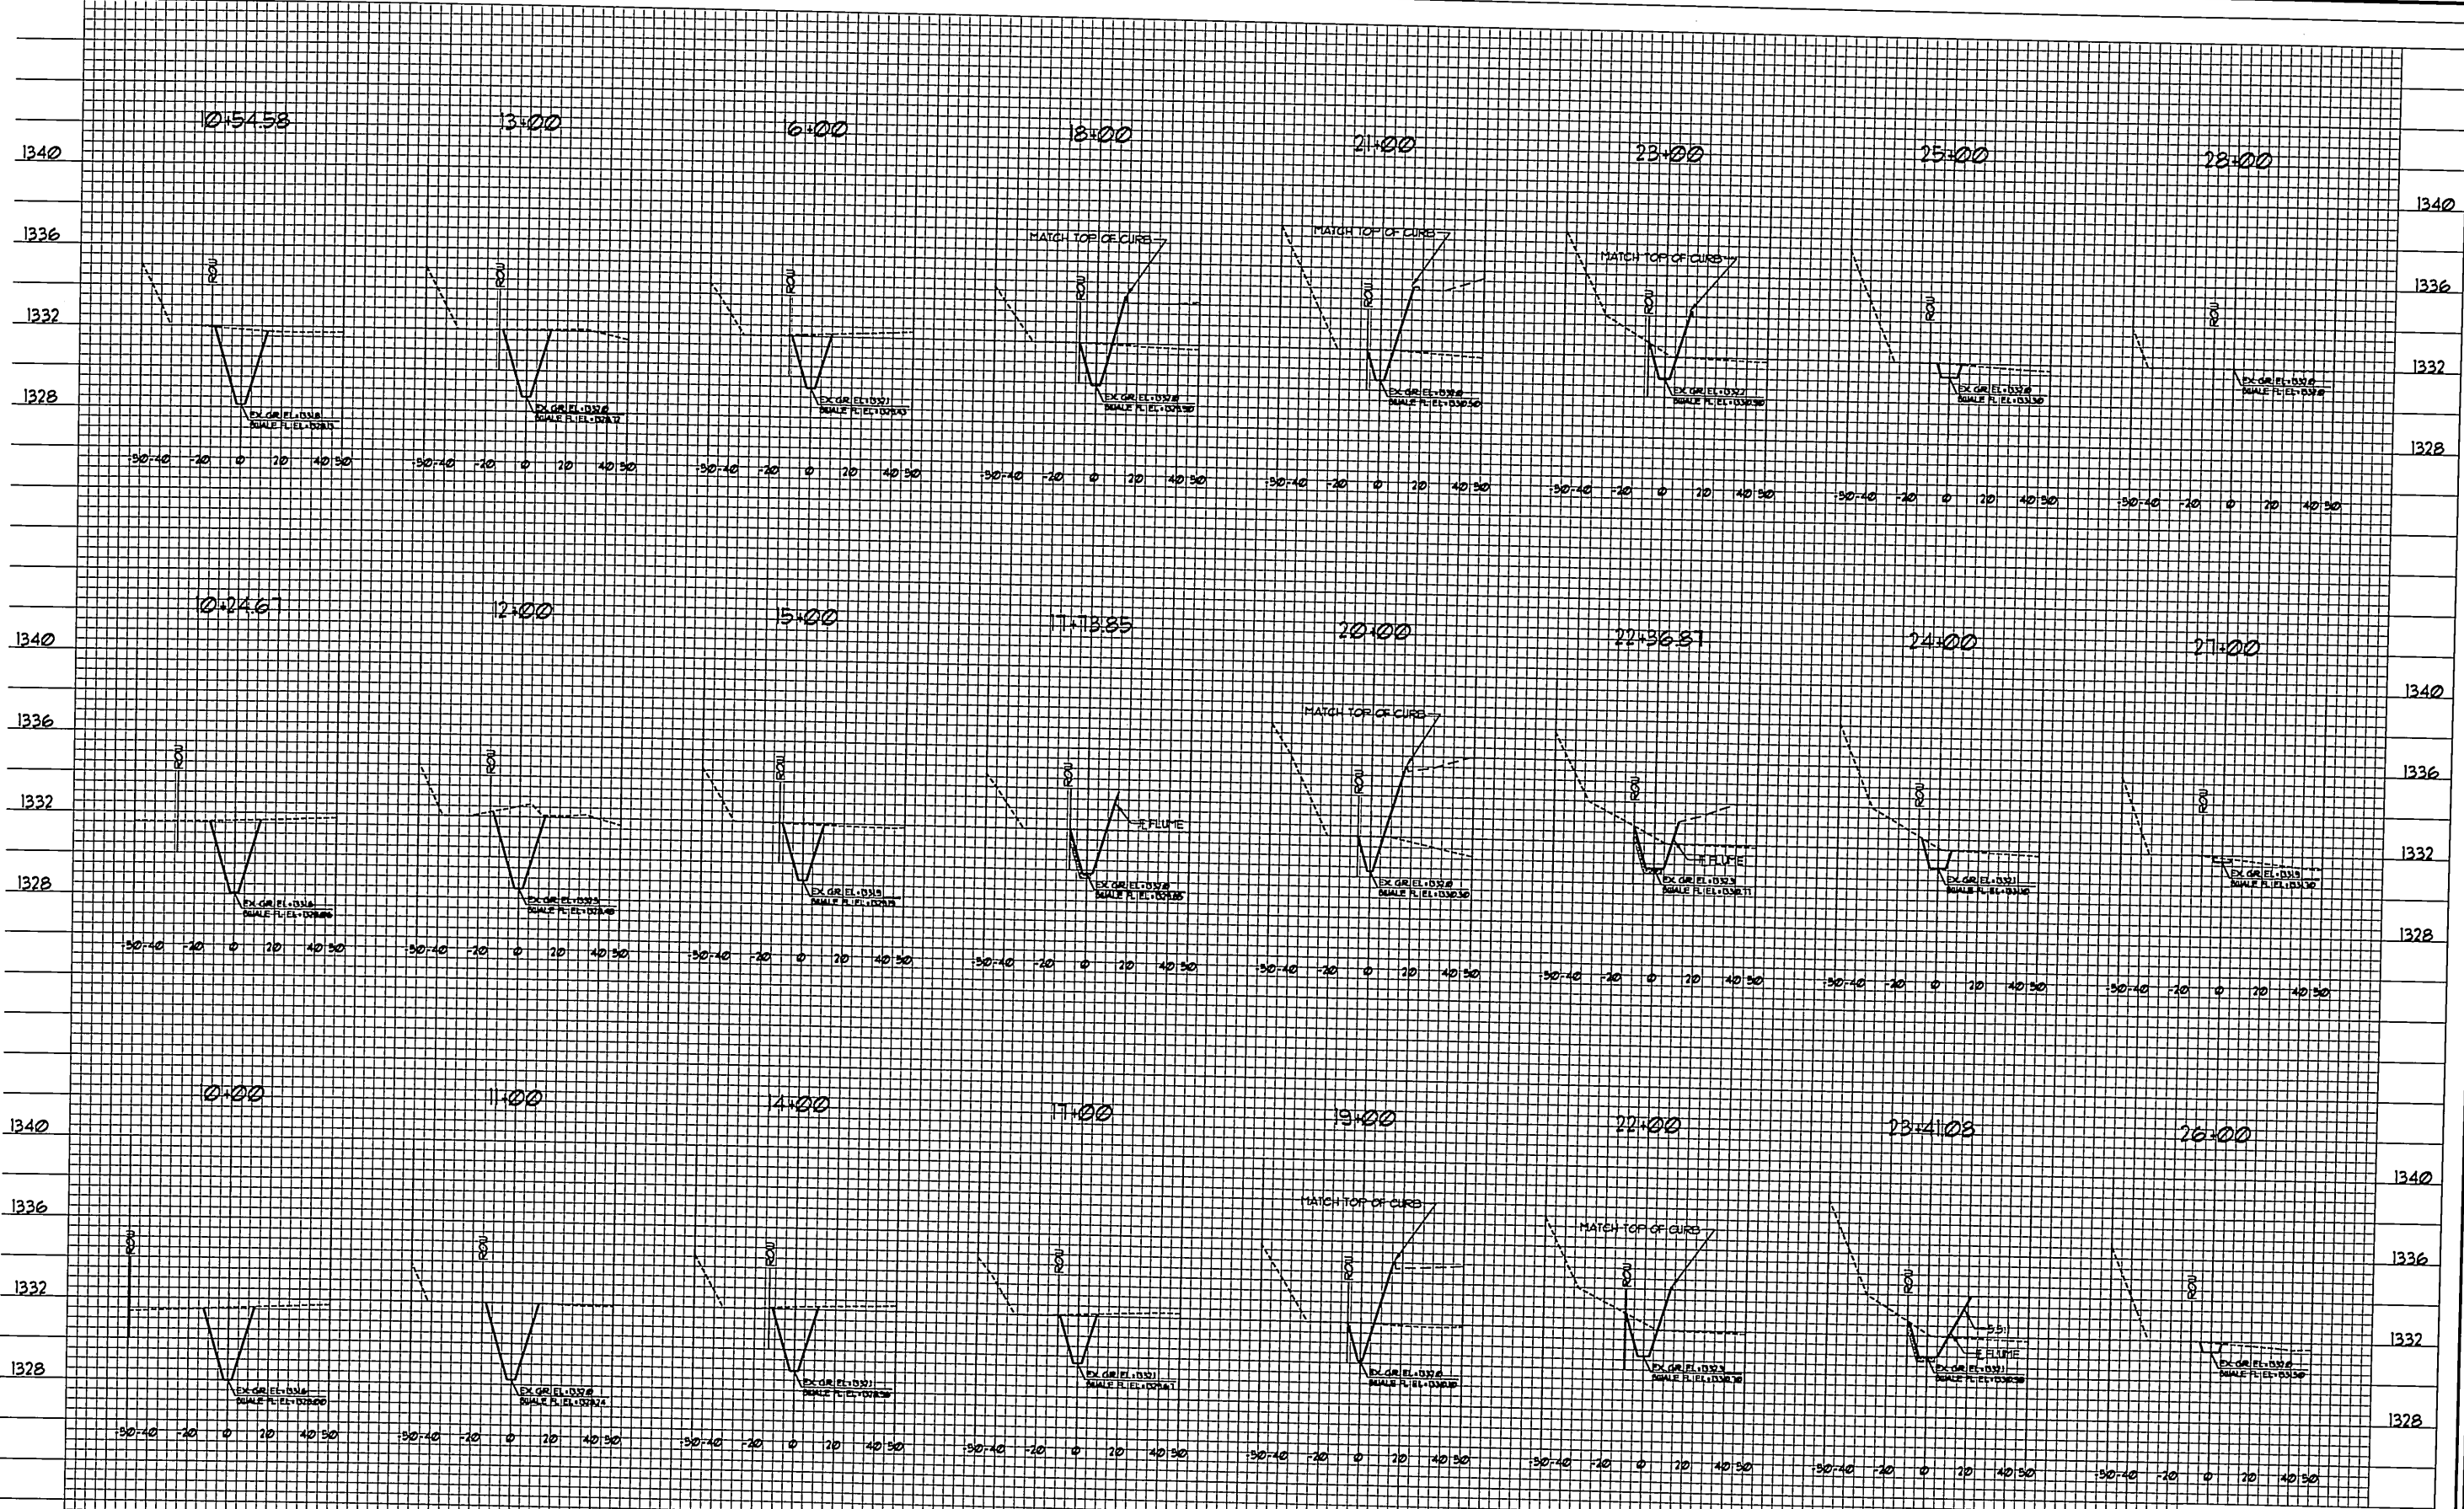

SWALE CROSS SECTION PLAN

 

- LEGEND**
- EXISTING GROUND
 - TOP OF PMT.-KANSAS ORTHOPAEDIC CENTER PAVING LOTS.
 - RIFRAP

SWALE CROSS SECTIONS
SHEET TITLE
PROJECT # 04394

DESIGN BY MAB
DRAWN BY MKEC
CHECKED BY MAB/JAG

ISSUED 11 JANUARY 2006
REVISED

SHEET NO.
11 of 13

PLOTTED: Wednesday, January 11, 2006 @ 01:02:24
FILENAME: z:\CIV\04394\Draw\Erosion\North-Site\Bnd\04394_SXSEC.dwg XREFS: