


**PHASE II GRADING PLANS FOR:**  
**NORTH RIDGE VILLAGE ADDITION**  
**LOTS 1 - 4**  
AN ADDITION TO THE CITY OF WICHITA  
SEDGWICK COUNTY, KANSAS

MASS GRADING PLAN  
SHEET TITLE  
04394  
PROJECT #

DESIGN BY  
MAB  
DRAWN BY  
MKEC  
CHECKED BY  
MAB/JAG

ISSUED  
11 JANUARY 2006  
REVISED

SHEET NO.  
**4 of 12**

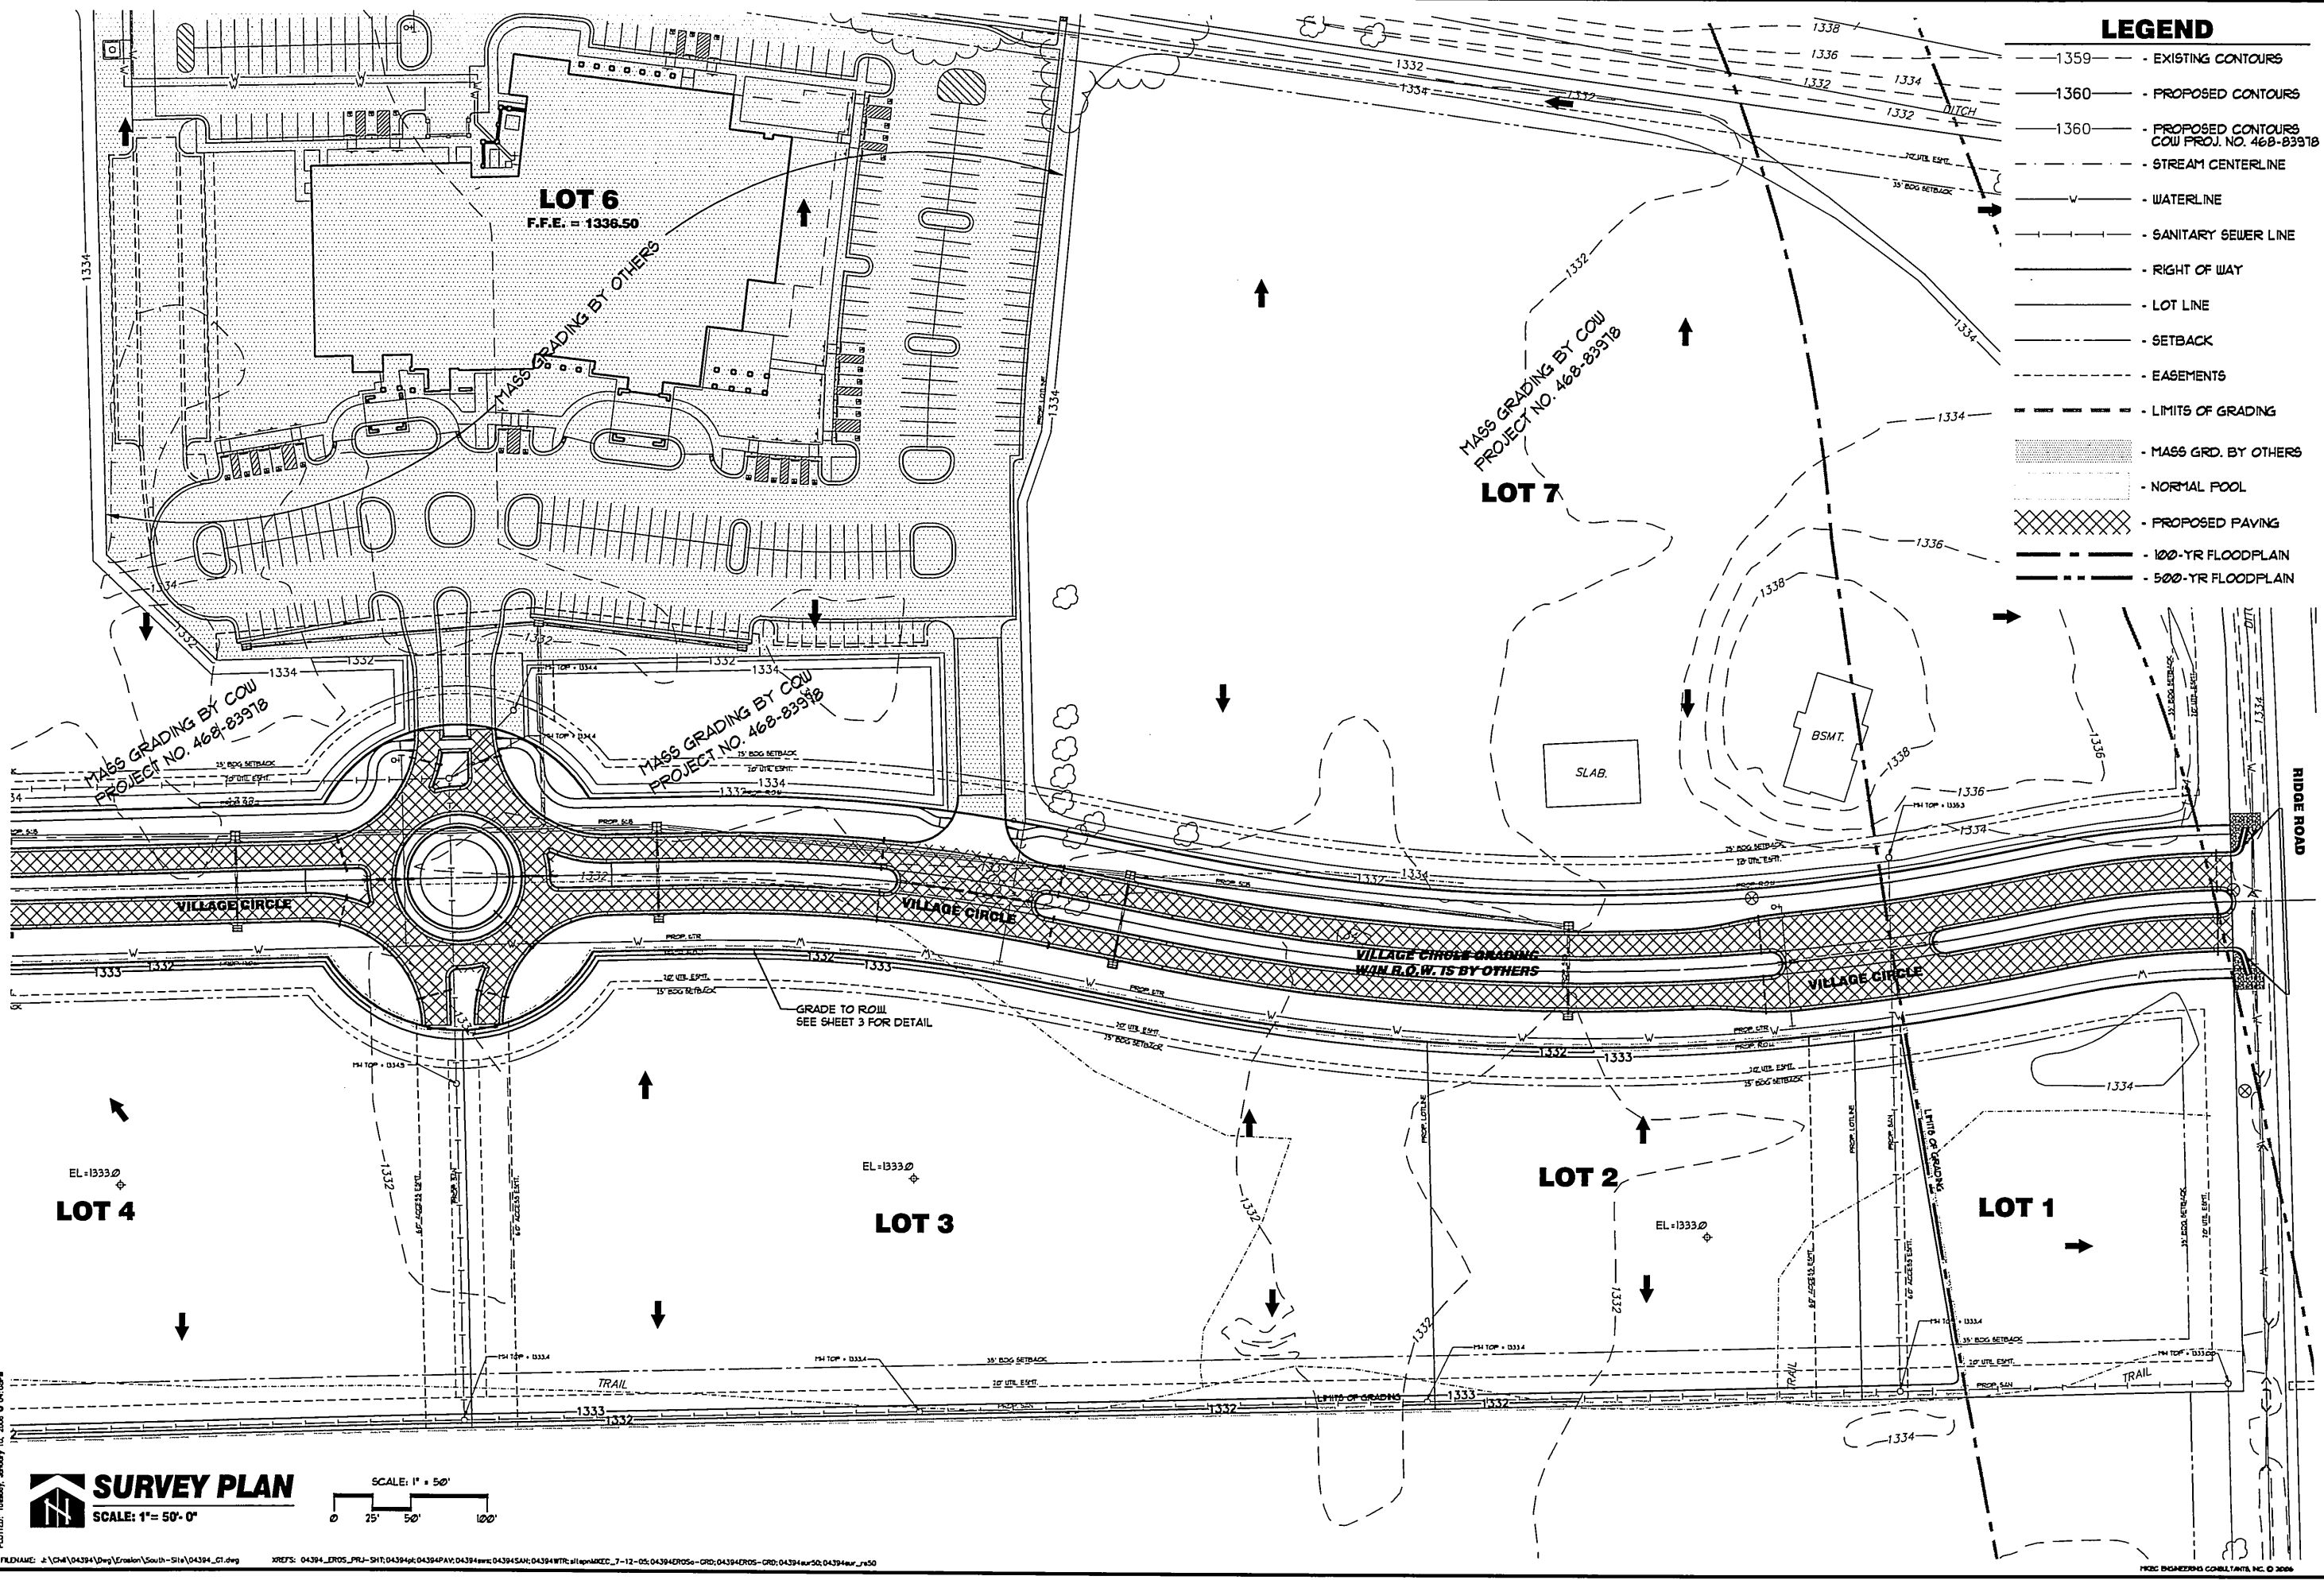

**LEGEND**

- 1359 - EXISTING CONTOURS
- 1360 - PROPOSED CONTOURS
- 1360 - PROPOSED CONTOURS
- STREAM CENTERLINE
- WATERLINE
- SANITARY SEWER LINE
- RIGHT OF WAY
- LOT LINE
- SETBACK
- EASEMENTS
- LIMITS OF GRADING
- MASS GRD. BY OTHERS
- NORMAL POOL
- PROPOSED PAVING
- 100-YR FLOODPLAIN
- 500-YR FLOODPLAIN

