



**GRADING AND DRAINAGE PLANS**  
**FOX RIDGE ADDITION**  
**LAKES PHASE 2C-3**

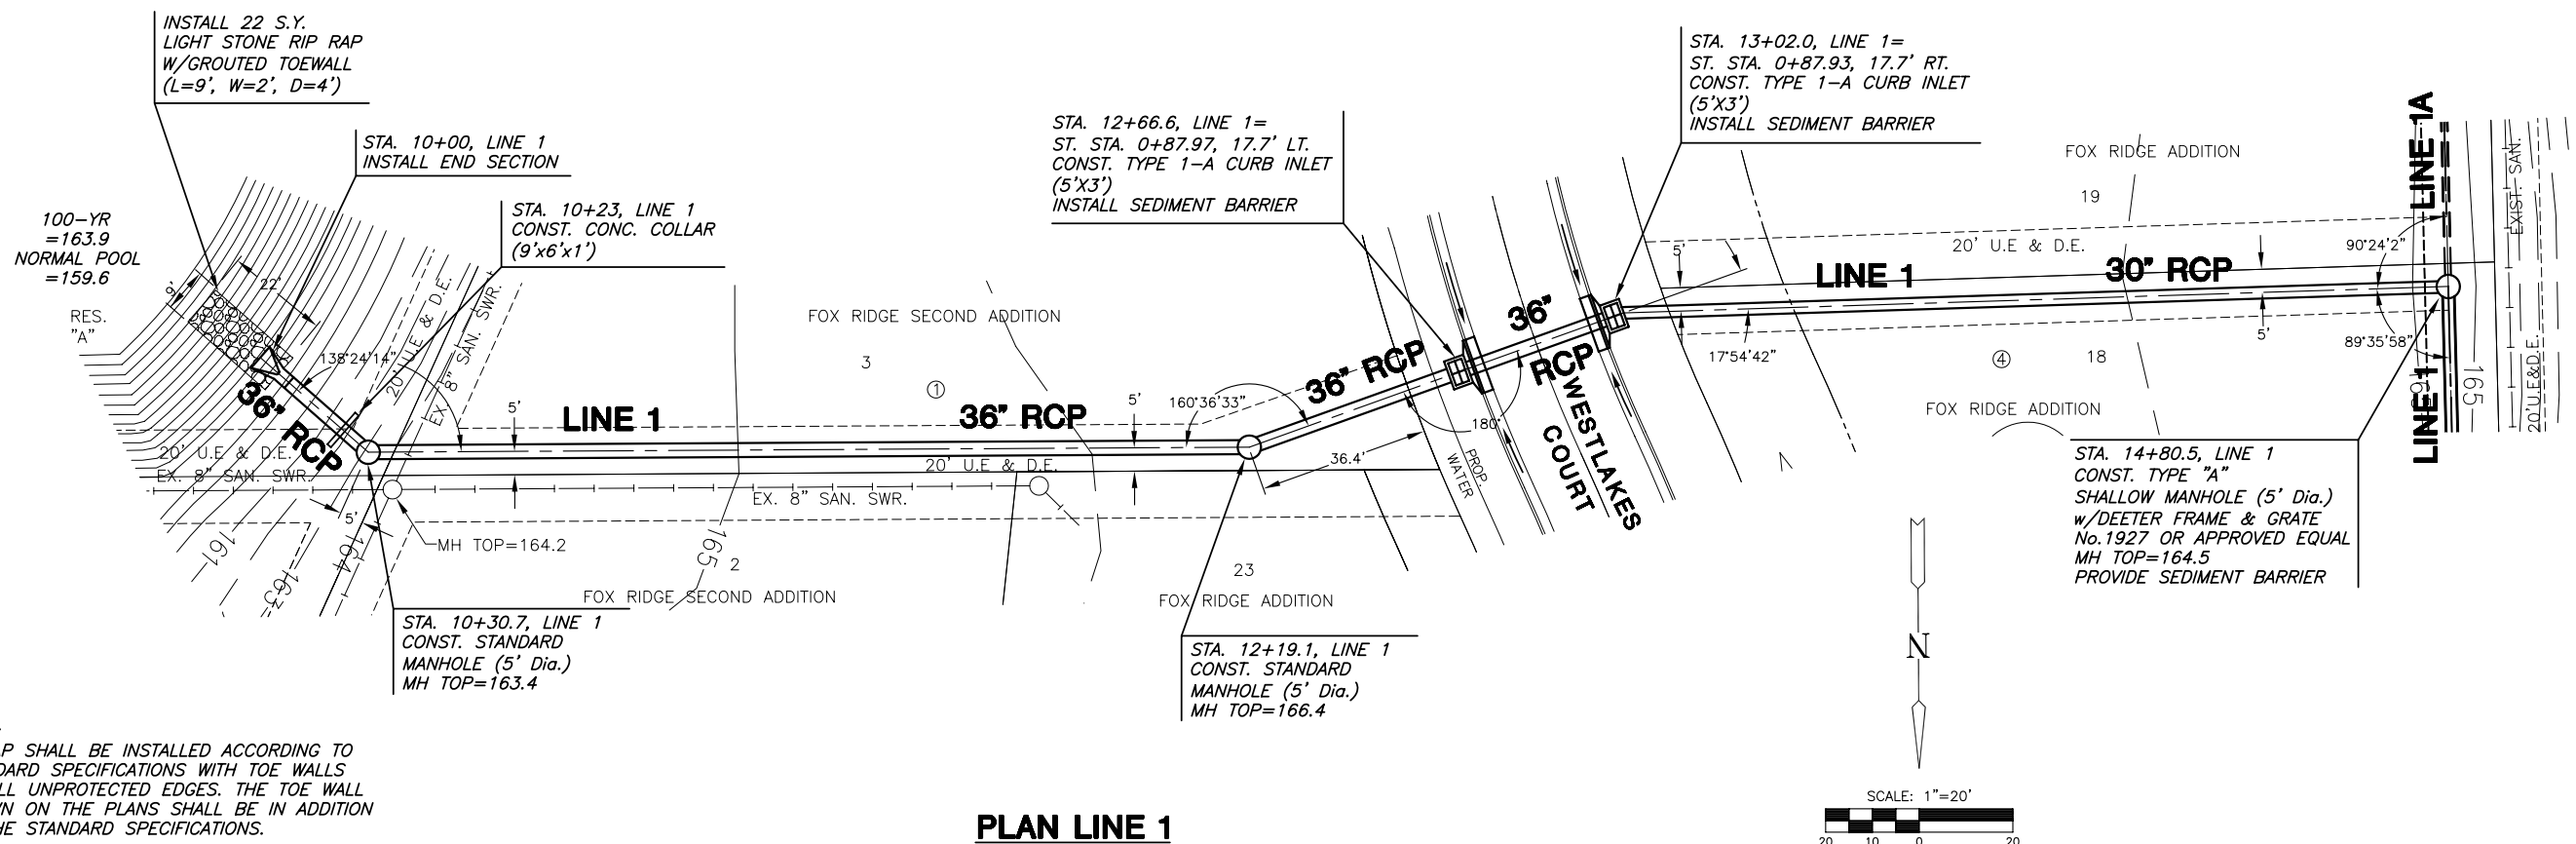

**PLAN LINE 1**

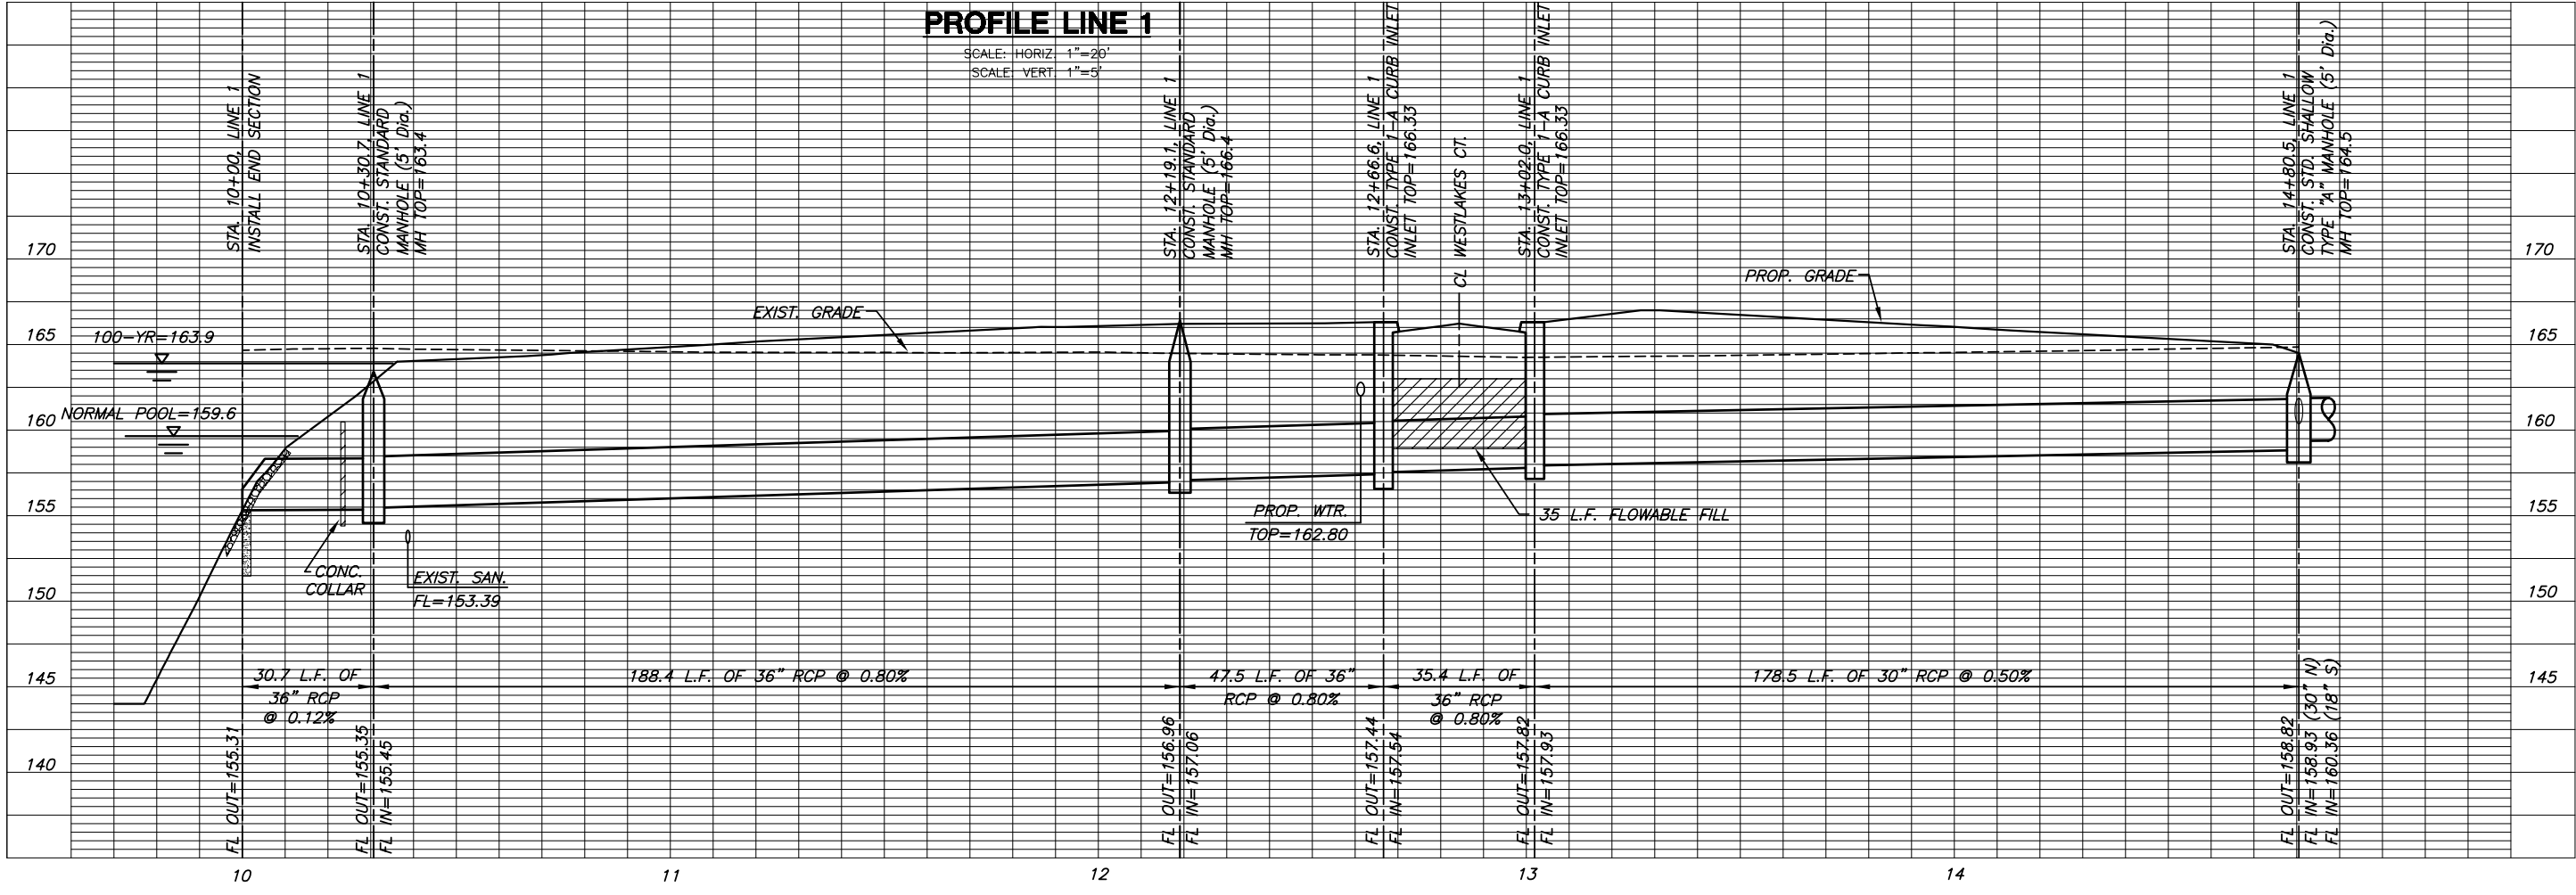

**LINE 1**  
SHEET TITLE  
468-84151  
PROJECT NUMBER

DESIGN BY DFL  
DRAWN BY KKL  
CHECKED BY GJA

ISSUED March 2007  
REVISED

SHEET NO.  
7 of 26